


Romaldkirk House, Eggleston Lane, Romaldkirk


This drawing is copyright and is not to be reproduced. The contractor will be held responsible for the accuracy of works involving the setting out and checking of all dimensions on the drawing and on site. Dimensions must not be scaled from this drawing.



Existing Ground Floor Plan

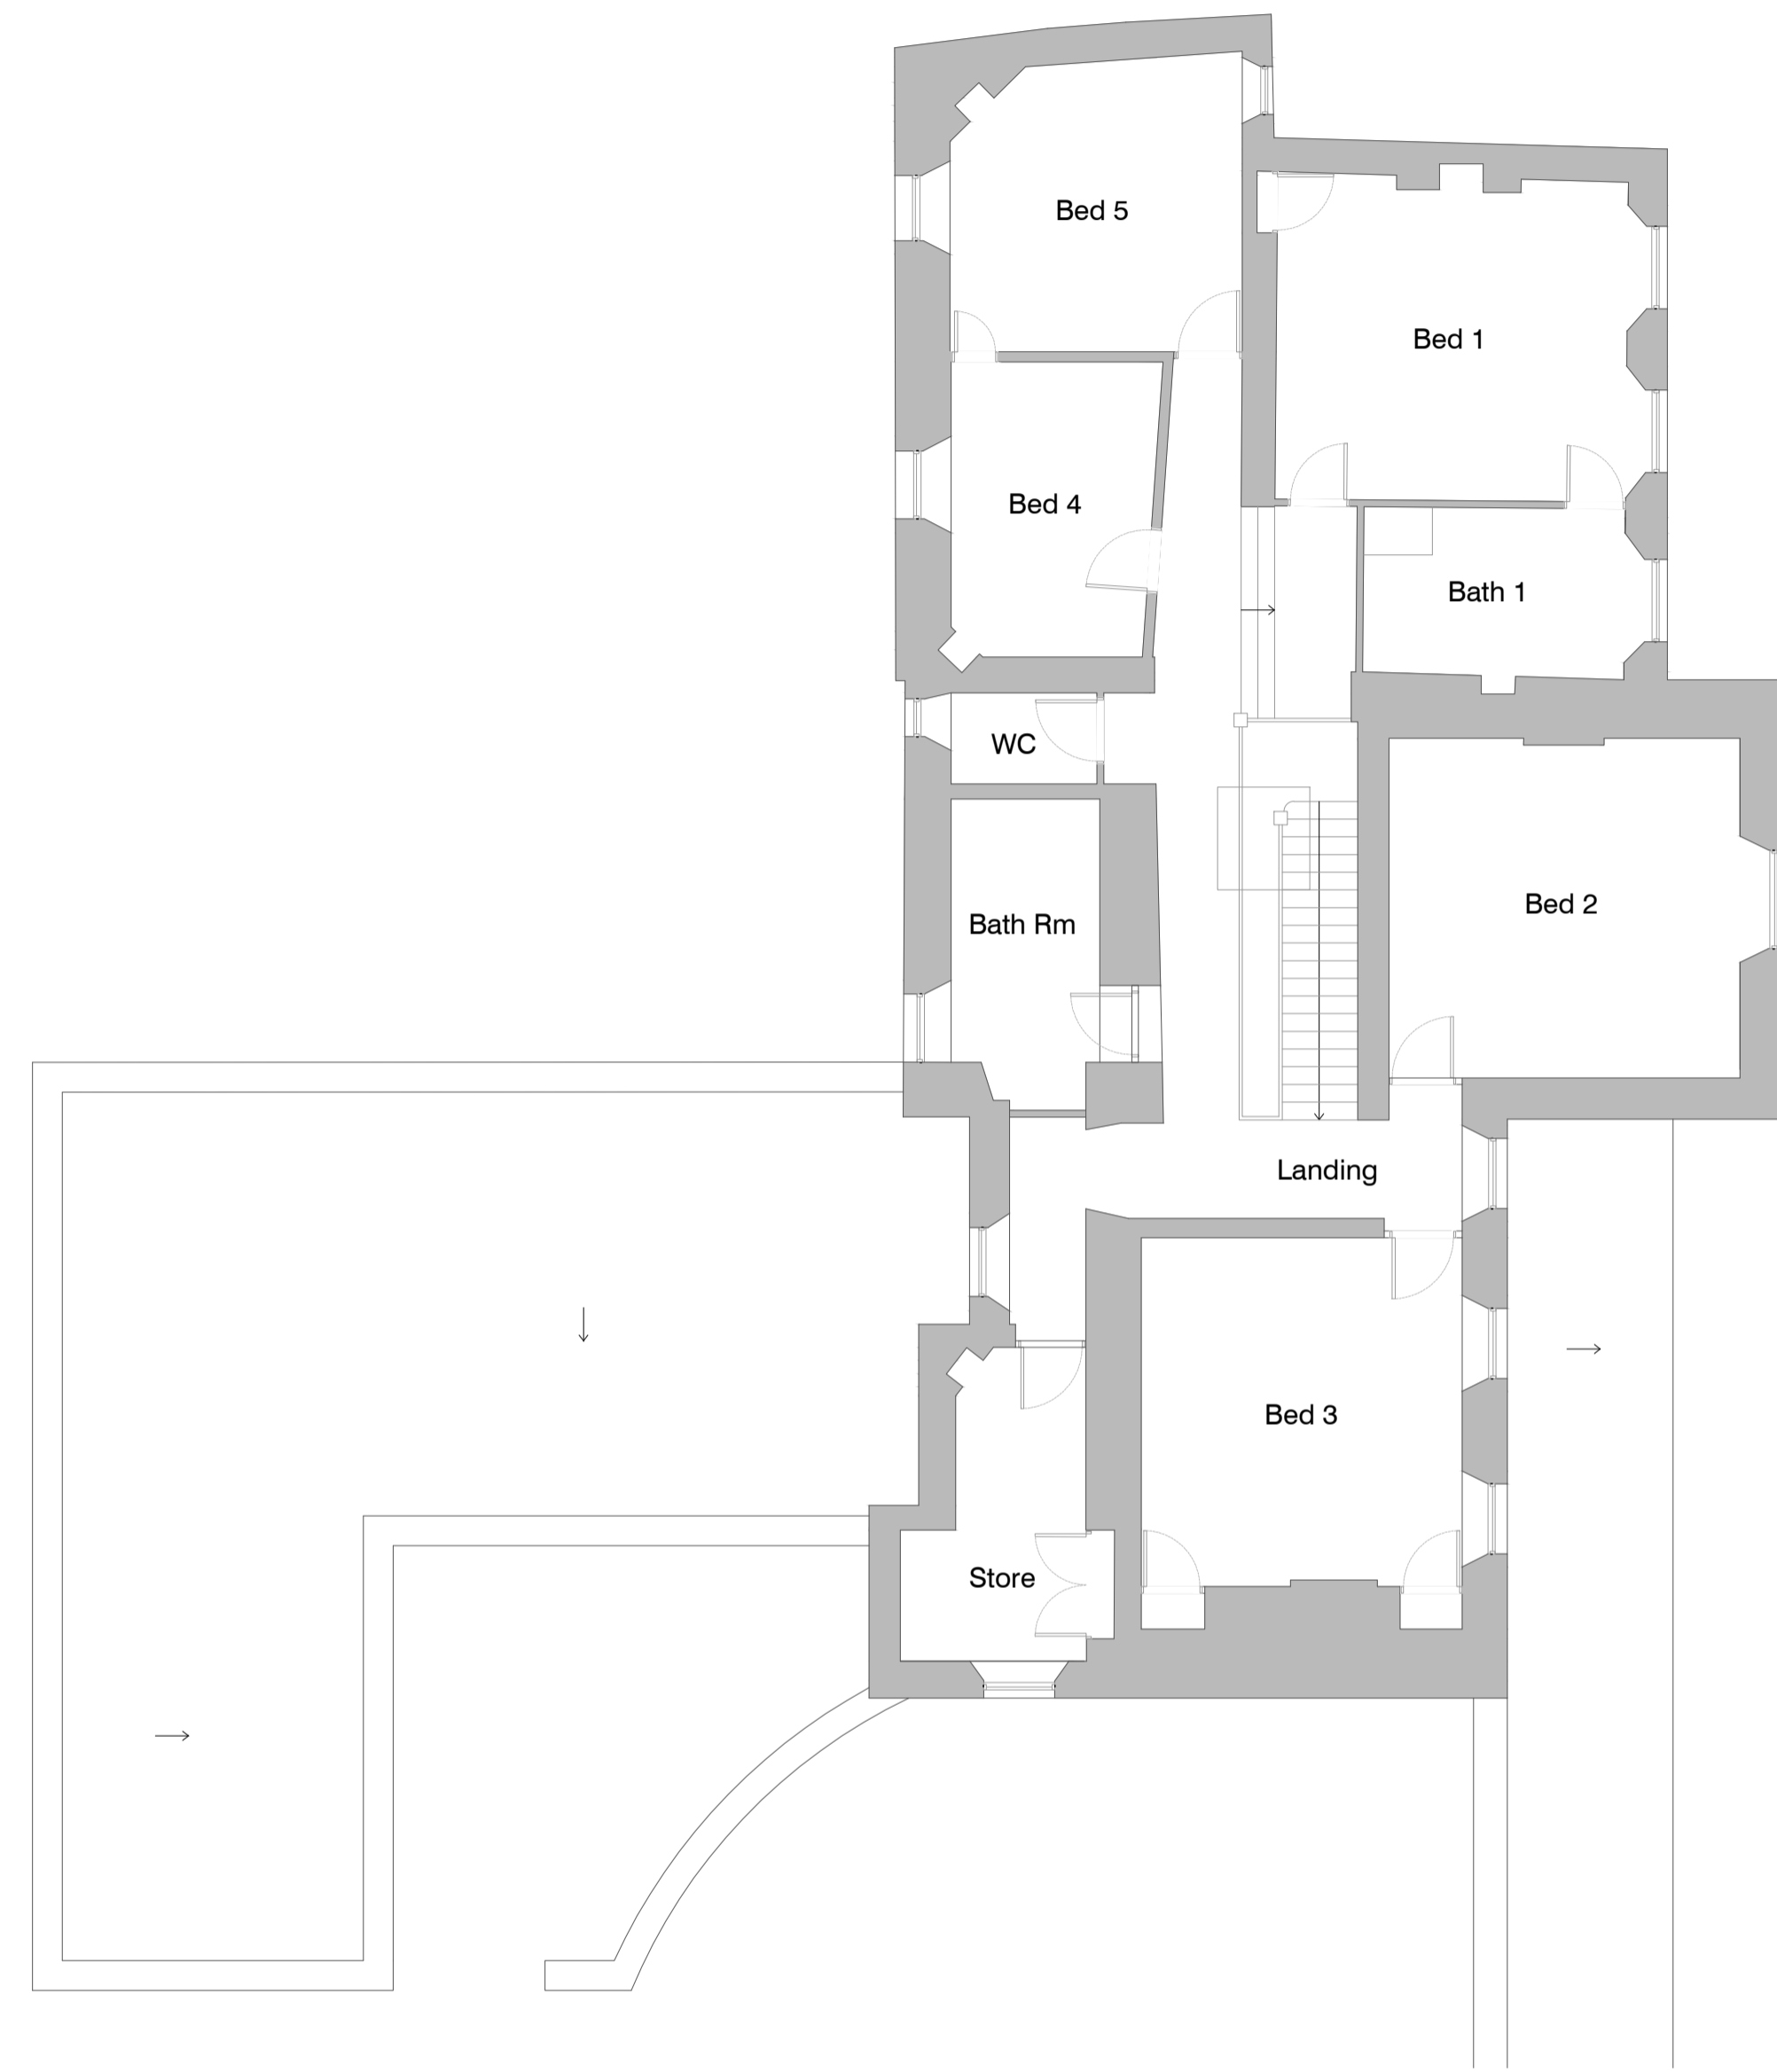


Existing First Floor Plan

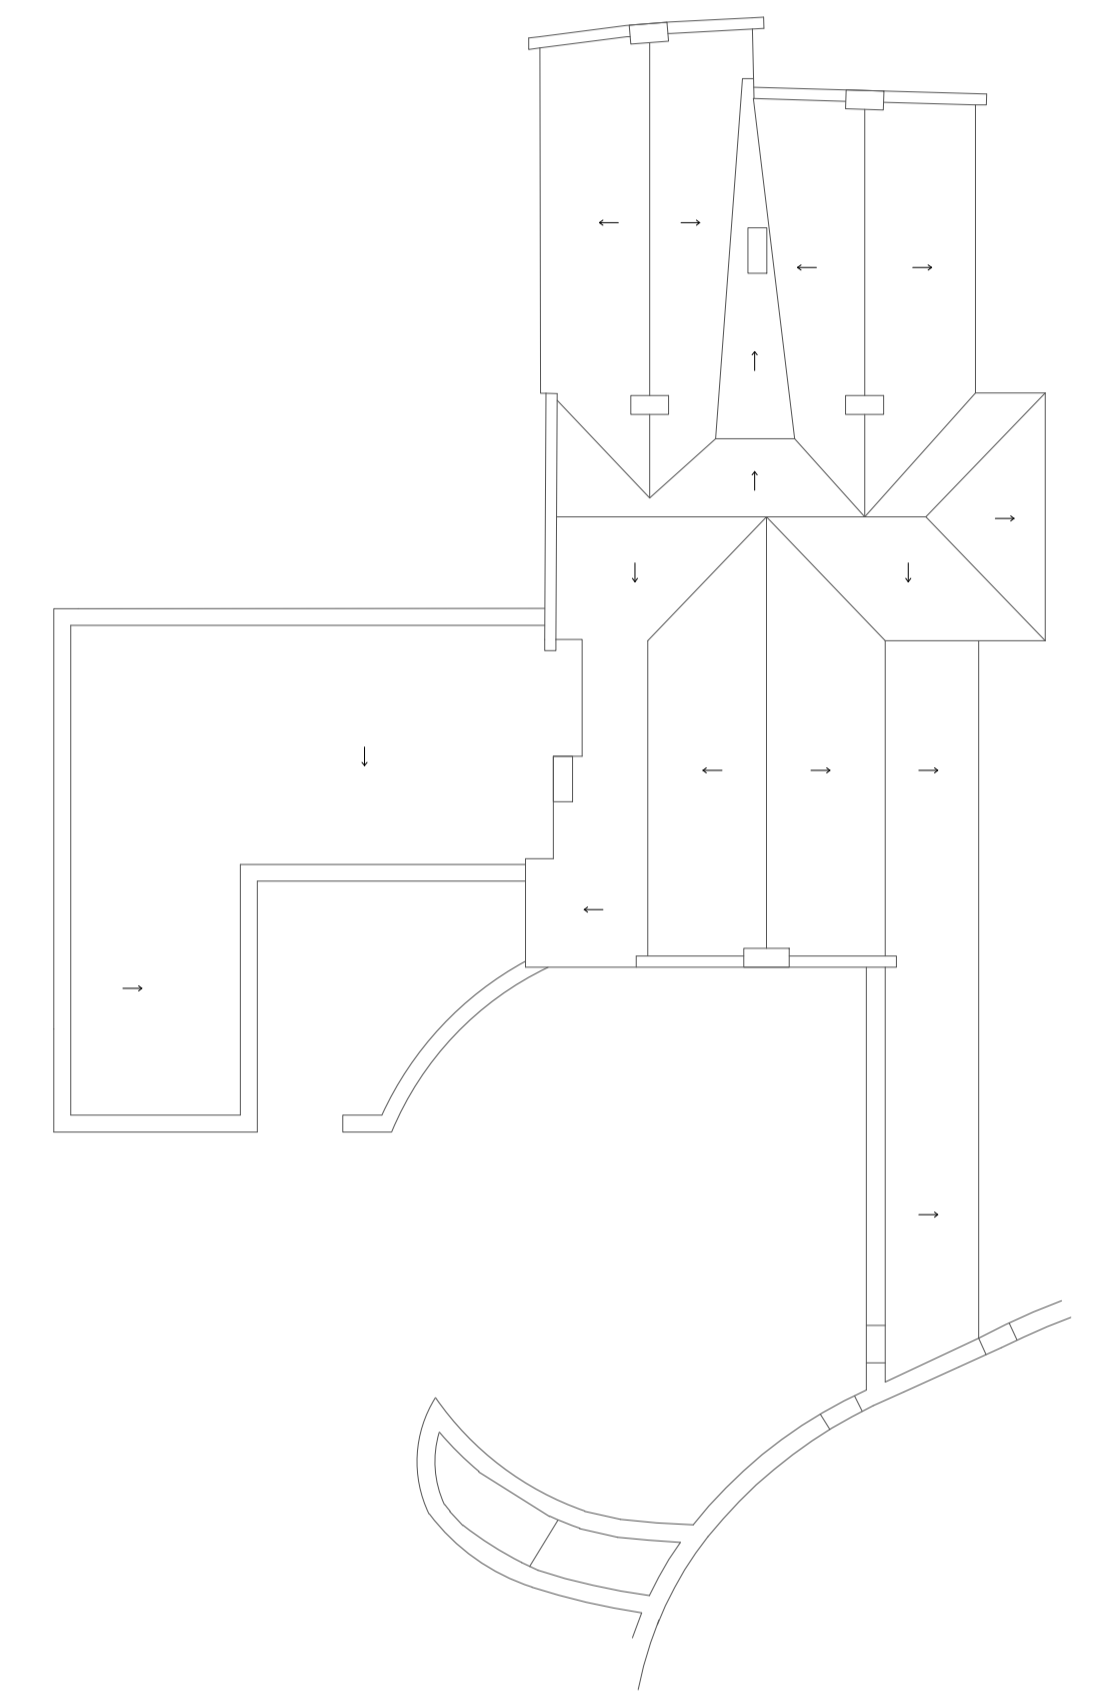

Existing Roof Plan
(Scale 1:200)

PLANNING INFO

REVISIONS:	DRAWING No:
PROJECT: Romaldkirk House, Eggleston Lane, Romaldkirk	P19-089 02-03-001
DRAWING TITLE: Existing Floorplans	
CLIENT: Mr Charles Goodall	SCALE: DATE: 1:100 @ A1 Mar 2022 1:200 @ A1 DRAWN BY: CHECKED BY: EMC

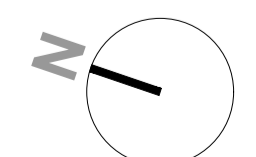

emc architects
Studio 05, 12 Jordan Street,
Baltic Triangle, Liverpool L1 0BP
m: +44 (0) 7429 444 107
e: info@emcarchitects.co.uk
w: www.emcarchitects.co.uk

arb
Architects
Registration
Board

RIBA