


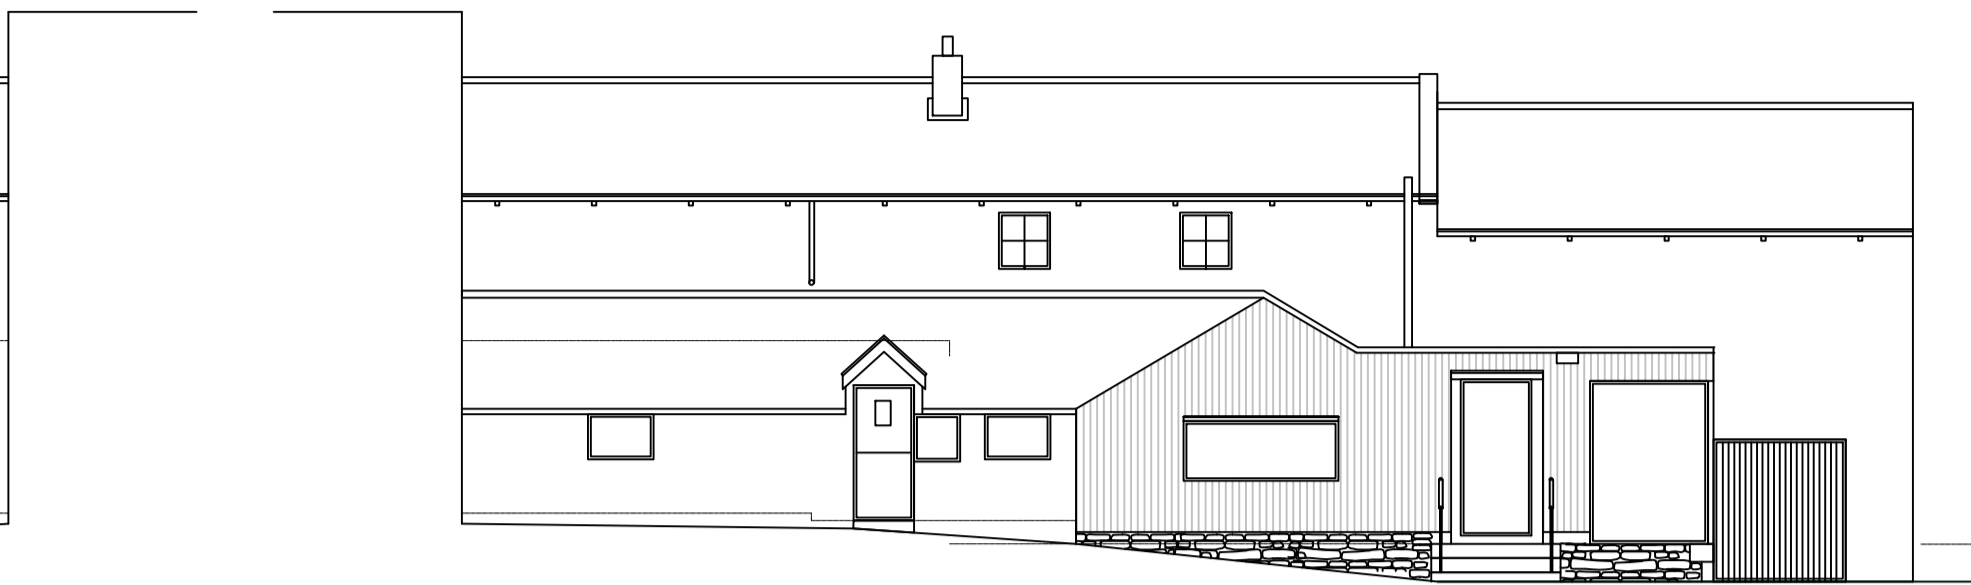

SOUTH ELEVATION AS EXISTING
SCALE 1:100




NORTH ELEVATION AS EXISTING
SCALE 1:100




WEST ELEVATION AS EXISTING
SCALE 1:100

GROUND FLOOR PLAN 1:50

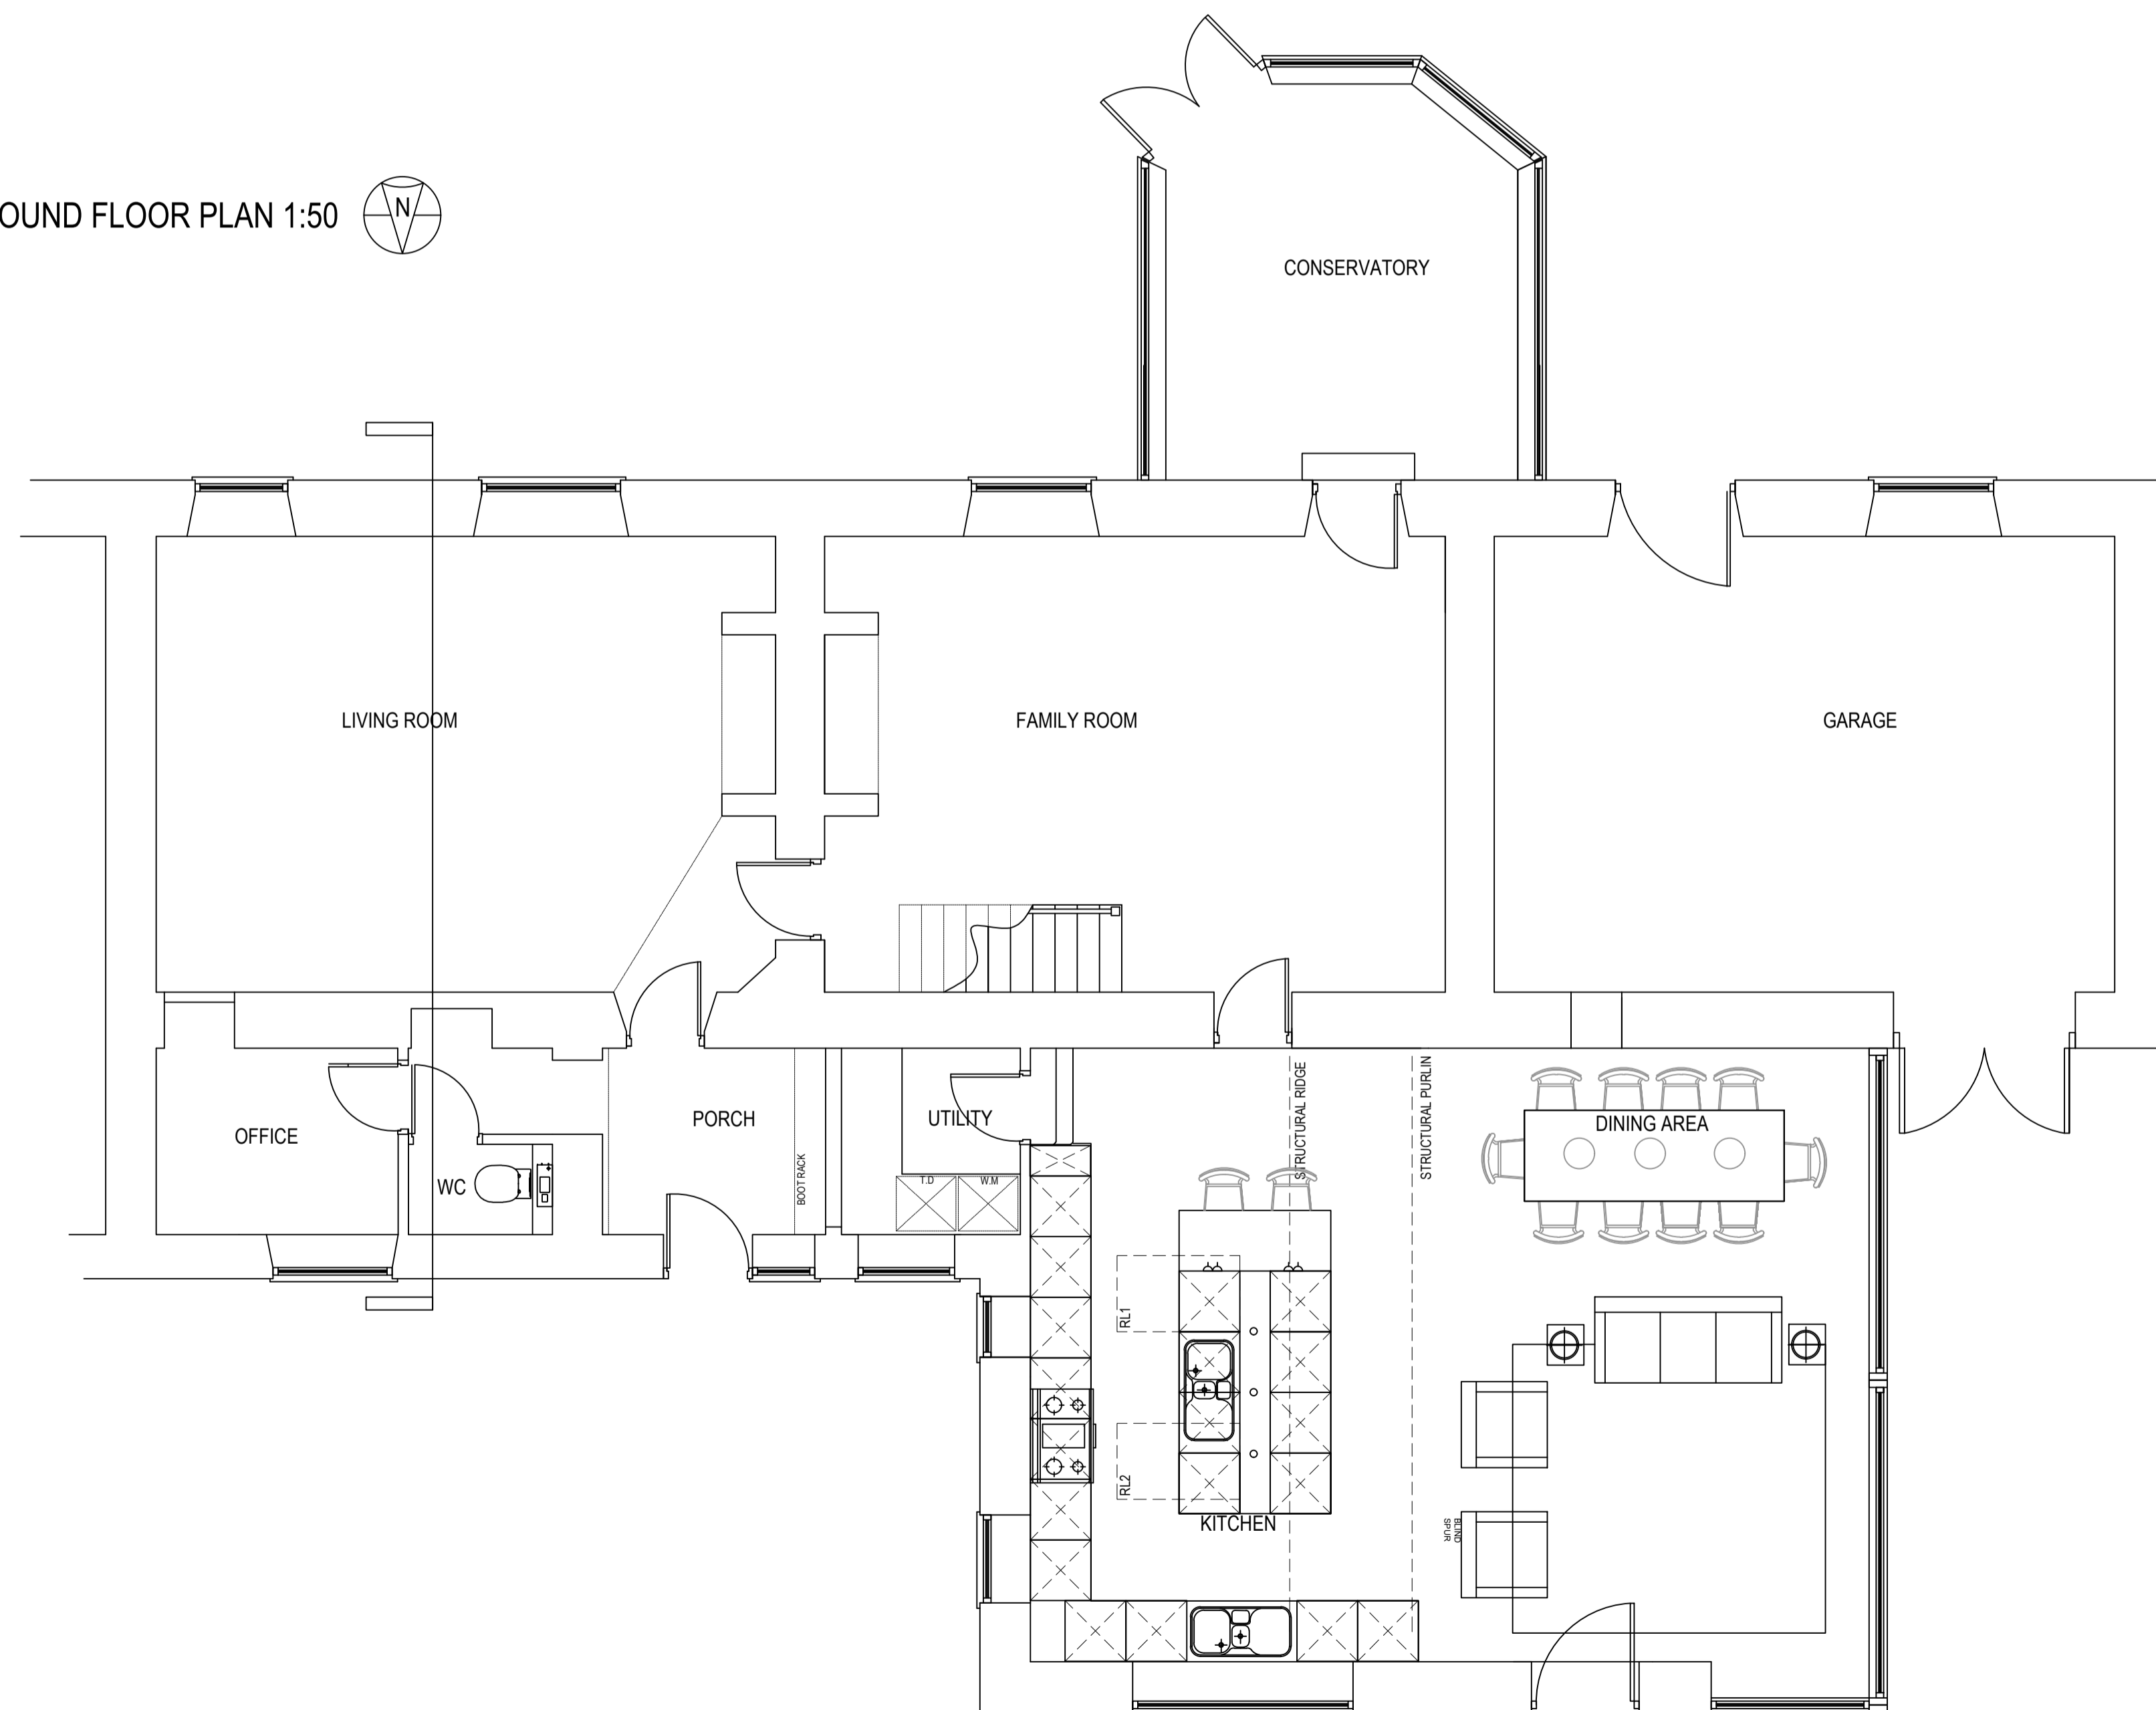

GROUND FLOOR PLAN 1:100

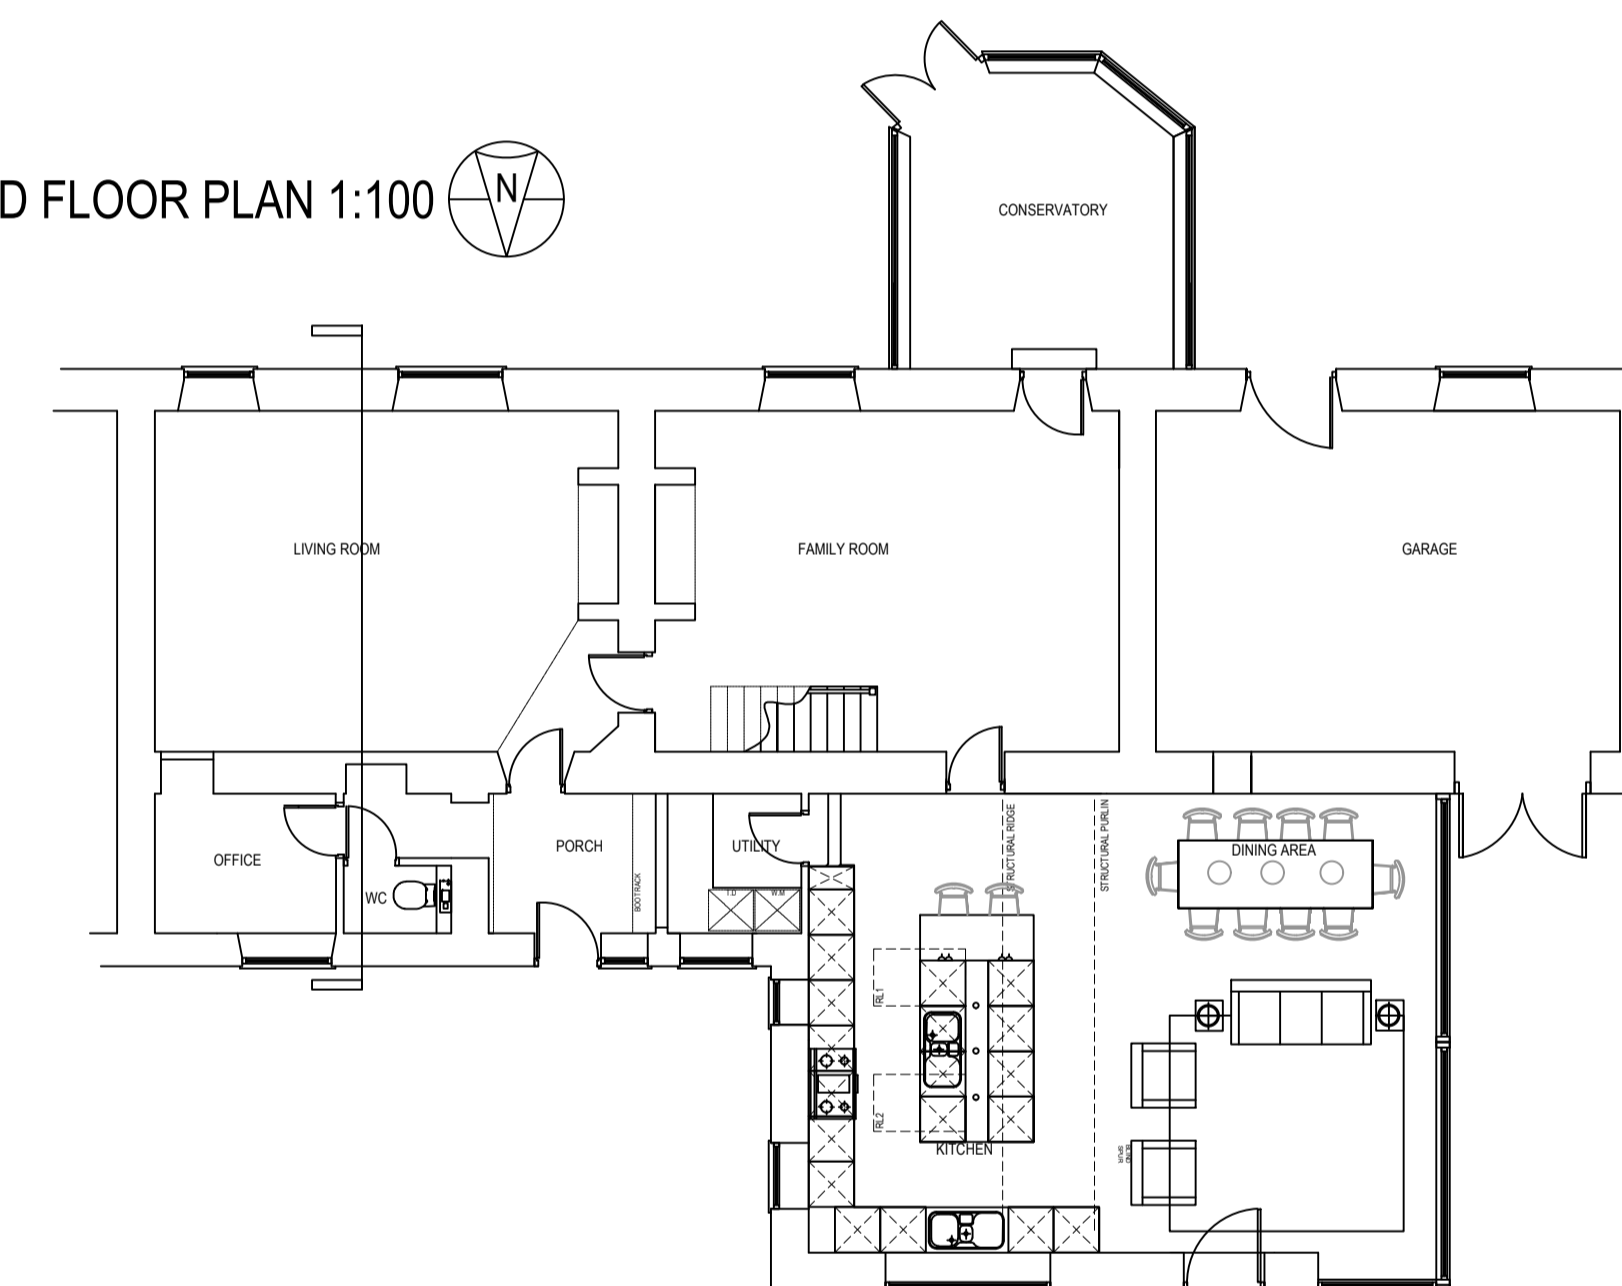

REV.	DATE	BY	DESCRIPTION	CHK/APD
------	------	----	-------------	---------



"DESIGNING FOR THE FUTURE" mob 07828 780 357
dan@danielarmstrongassociates.com www.danielarmstrongassociates.com

CLIENT
MR AND MRS SNOWDON

PROJECT
**HILLHEAD COTTAGE
HEDDOON**

TITLE
**PROPOSED FLOOR PLANS
& ELEVATIONS**

SCALE	DATE	DESIGN	DRAWN	CHK/APD	SHT.
1:50	20 03 22	DJA	DJA		A1

STAGE	DRAWING NUMBER	REV.
	H001.004	B