


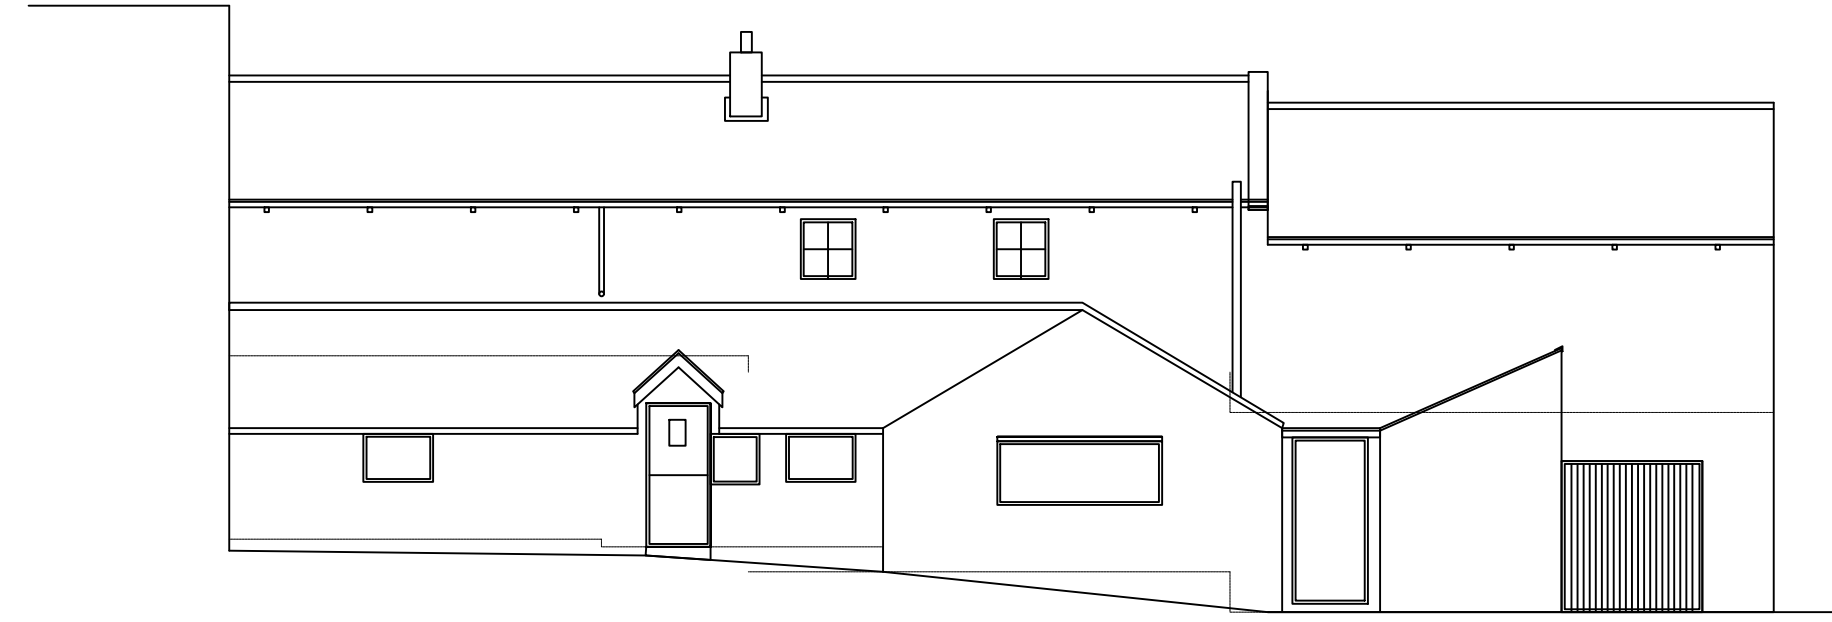

SOUTH ELEVATION AS EXISTING
SCALE 1:100






NORTH ELEVATION AS EXISTING
SCALE 1:100



WEST ELEVATION AS EXISTING
SCALE 1:100

GROUND FLOOR PLAN 1:50

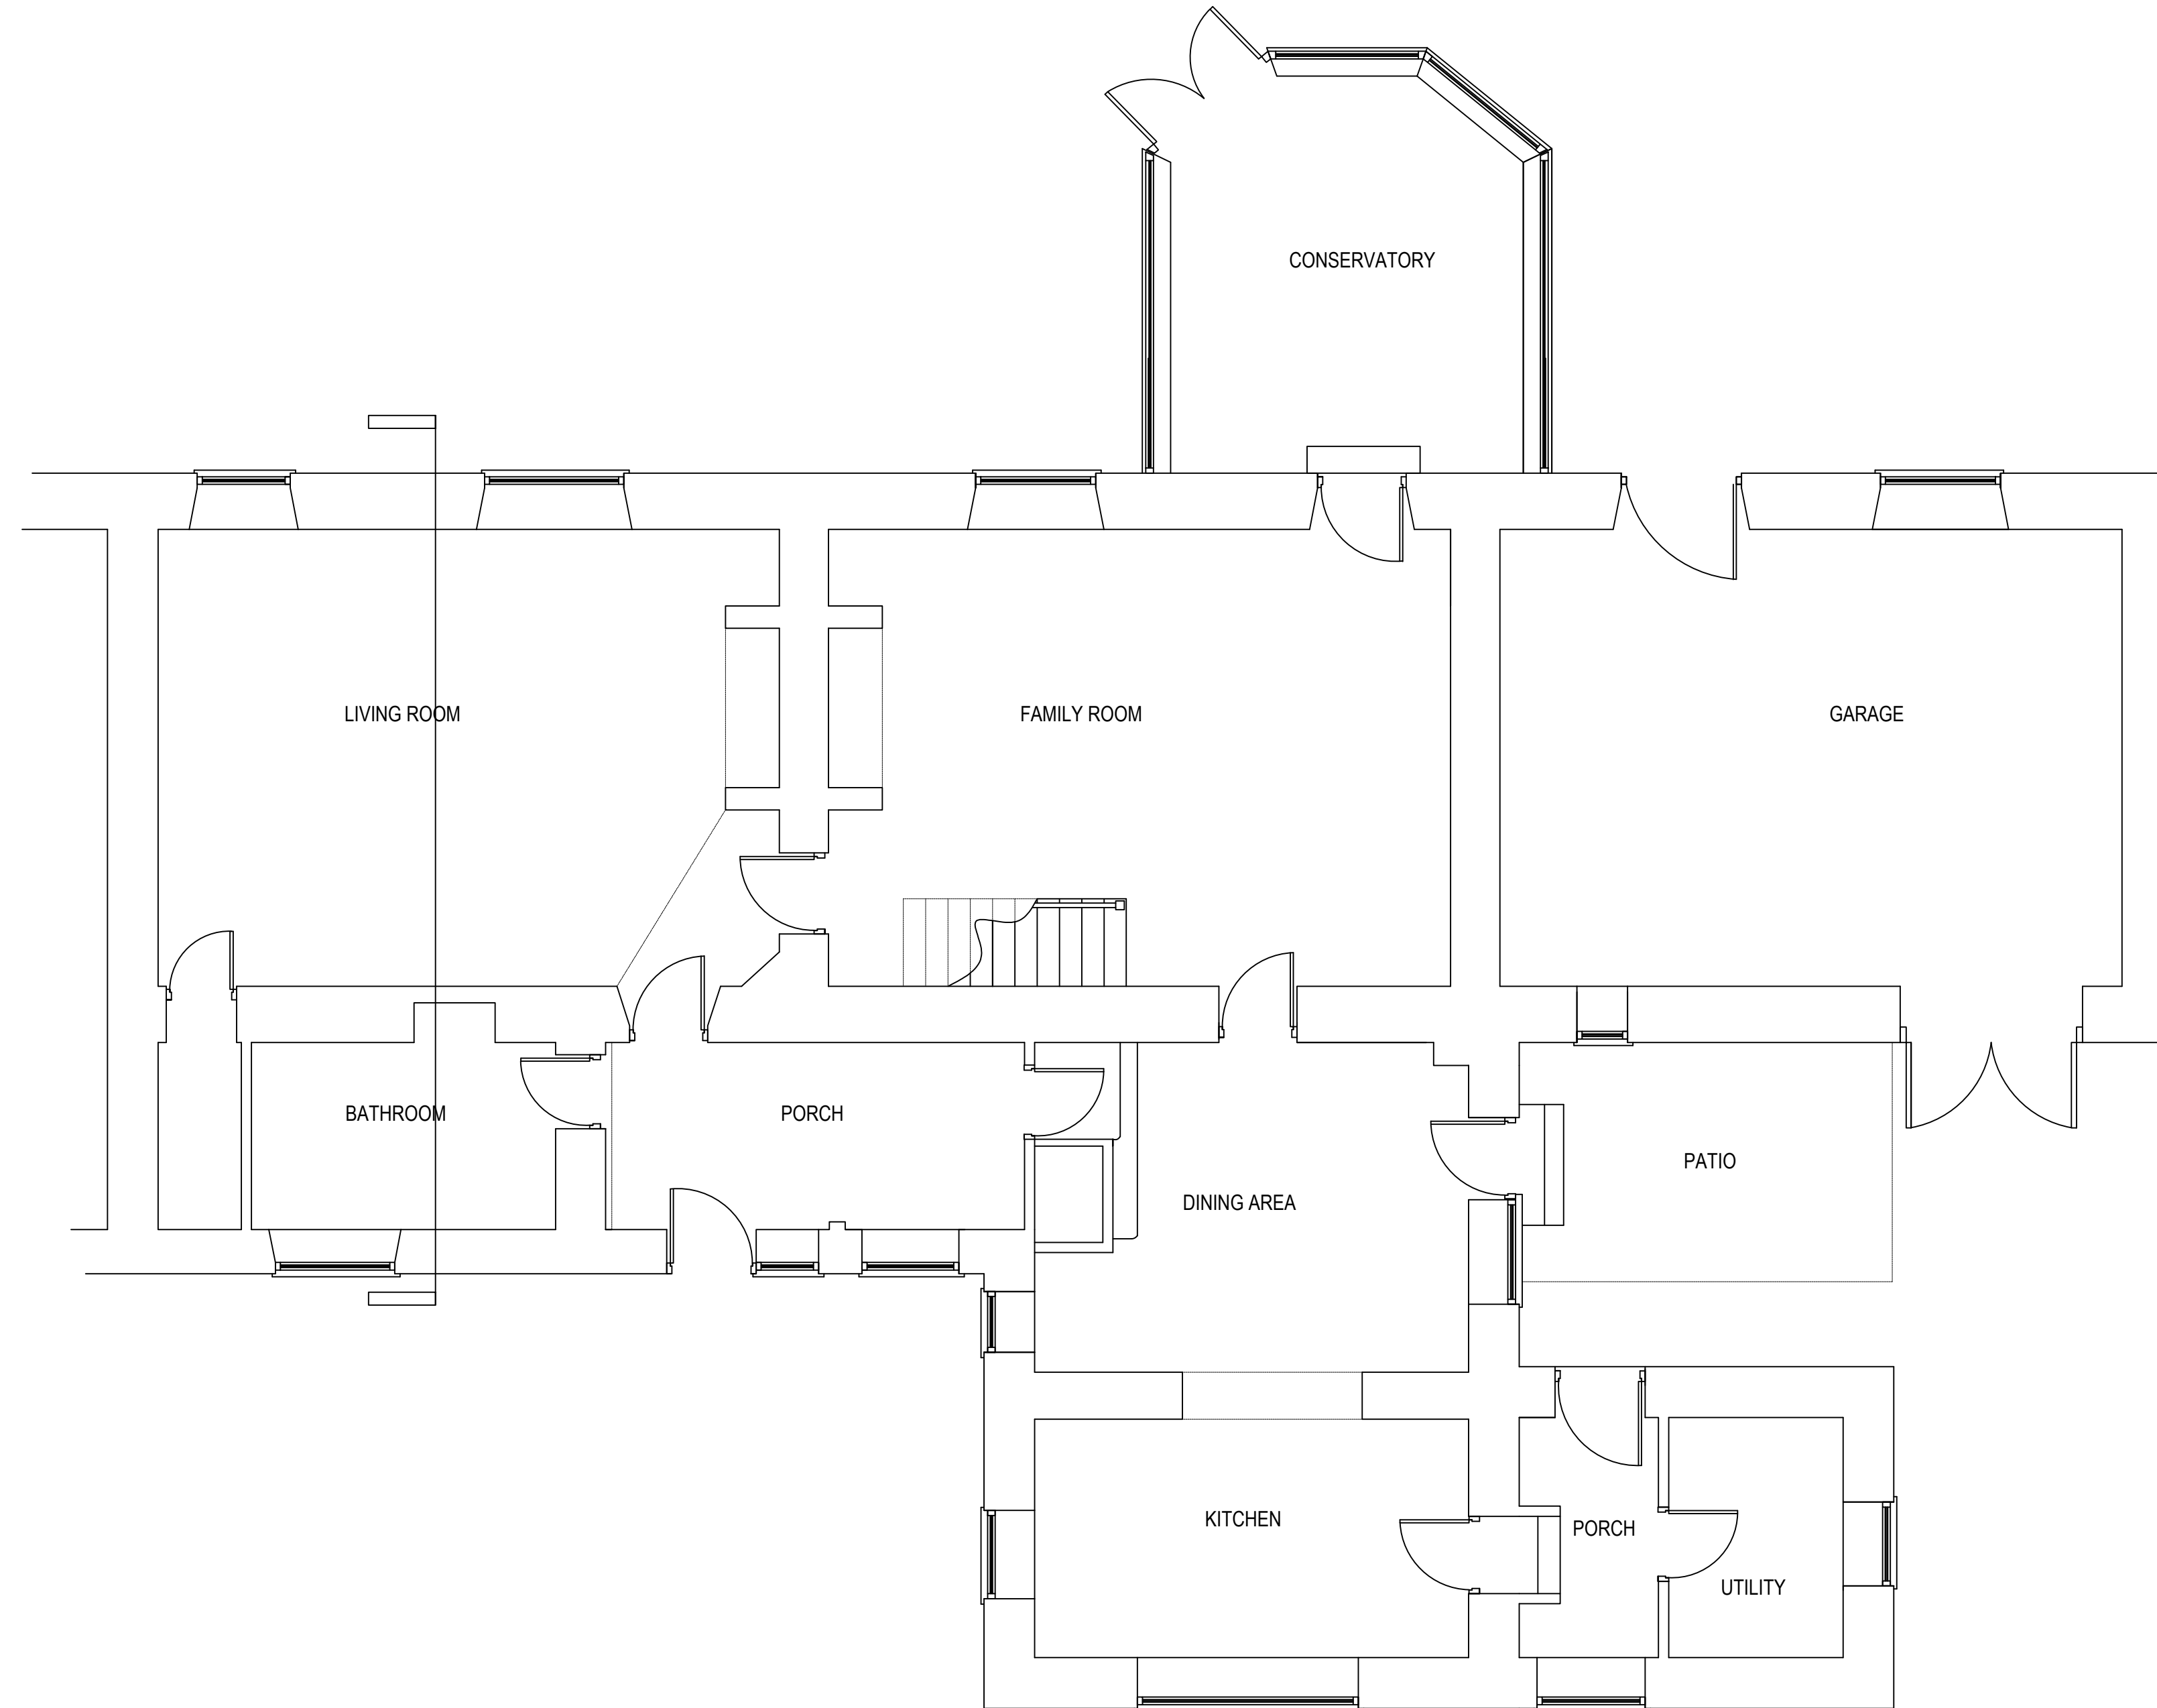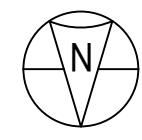

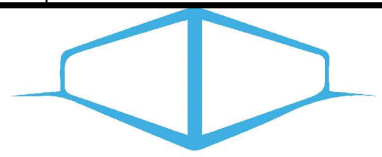REV.	DATE	BY	DESCRIPTION	CHK/APD	
 DANIEL ARMSTRONG ASSOCIATES ARCHITECTURAL SERVICES "DESIGNING FOR THE FUTURE" mob 07828 780 357 dan@danielarmstrongassociates.com www.danielarmstrongassociates.com					
CLIENT					
MR AND MRS SNOWDON					
PROJECT					
HILLHEAD COTTAGE HEDDOON					
TITLE					
EXISTING FLOOR PLANS & ELEVATIONS					
SCALE	DATE	DESIGN	DRAWN	CHK/APD	SHT.
AS SHOWN	20 03 22	DJA	DJA		A1
STAGE	DRAWING NUMBER	REV.			
	H001.003	B			