




01 PROPOSED FRONT ELEVATION
scale 1:50

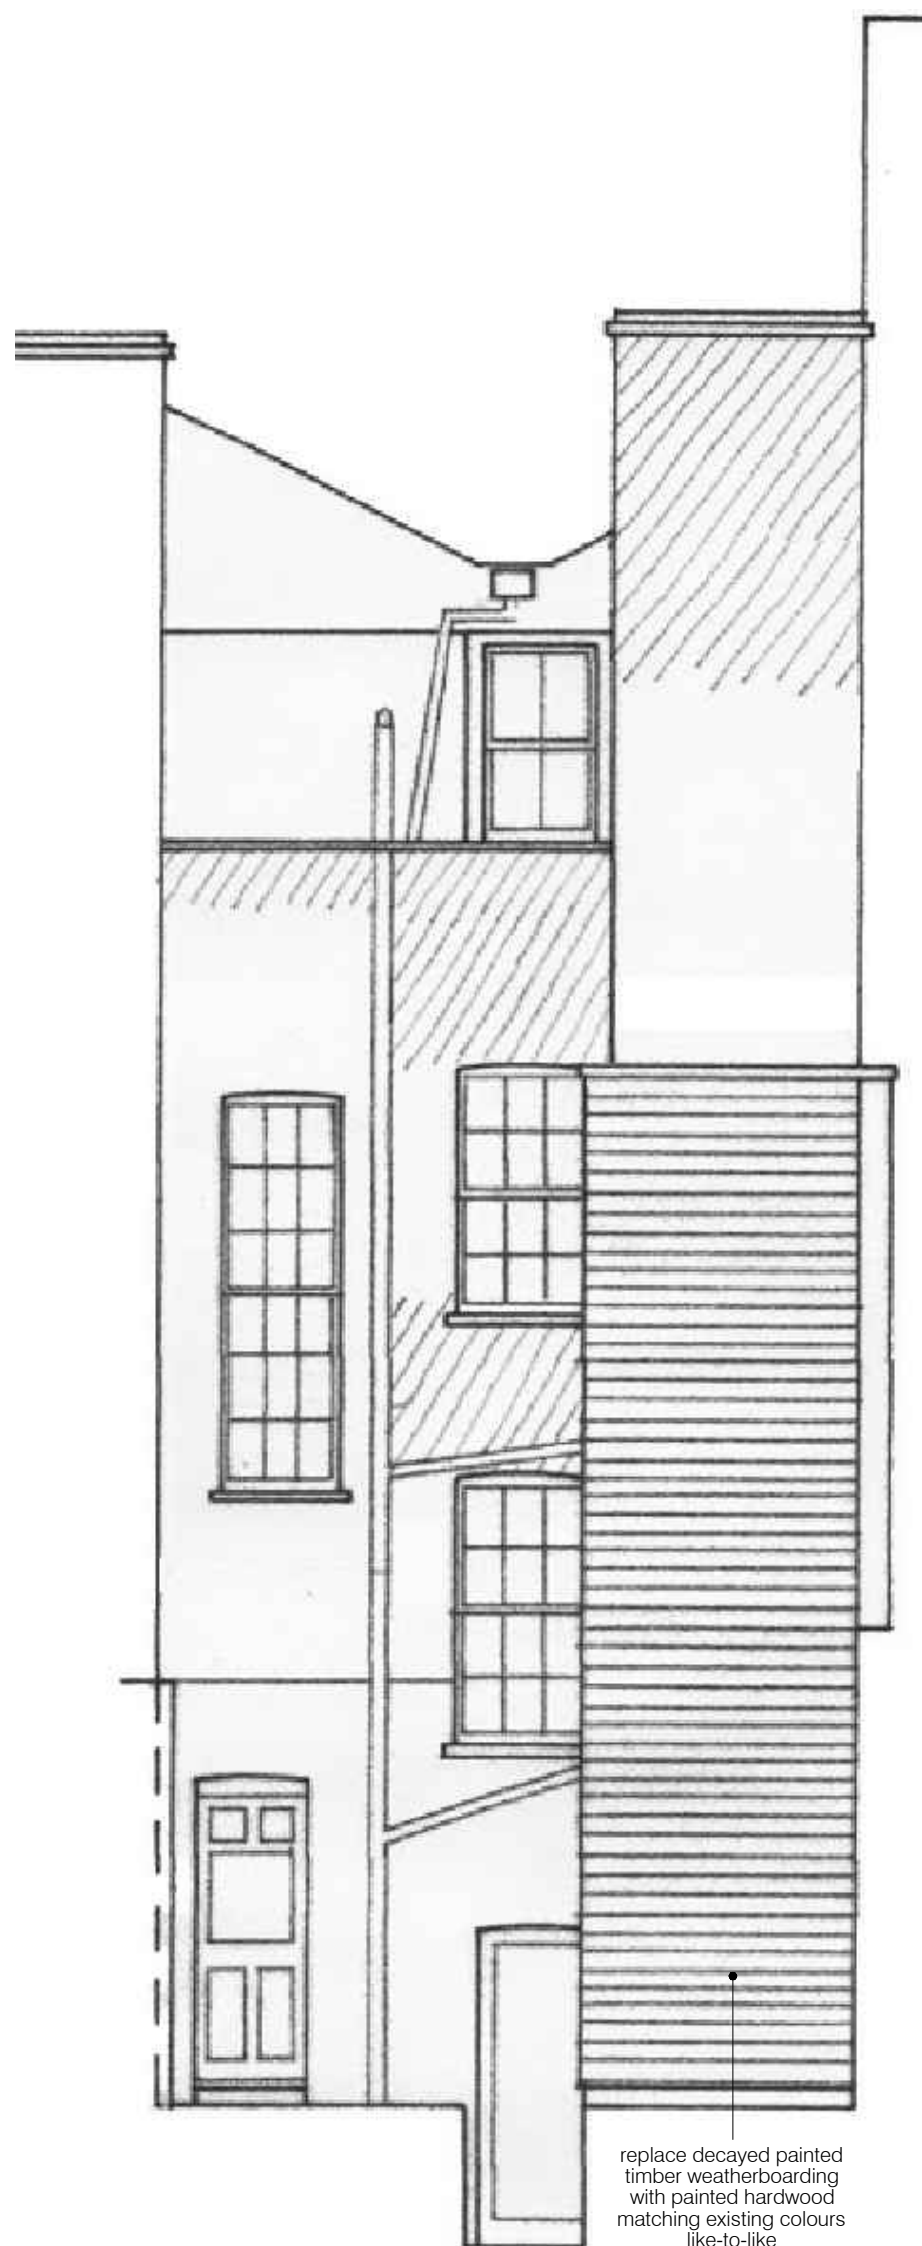

02 PROPOSED REAR ELEVATION
scale 1:50

NOTE: THESE DRAWINGS ARE EXTRACTED FROM A PREVIOUS APPLICATION



project
6 SHOULDHAM STREET, LONDON W1H 5FH

BRIAN O'REILLY ARCHITECTS
31 Oval Road, London, NW1 7EA +44 (0)20 7267 1184
www.brianoreillyarchitects.com mail@brianoreillyarchitects.com

REV. A - existing elevations 29.03.2022

status / number scale
ELEVATION/540-200-P 1:50 @ A3

drawing date
PROPOSED FRONT &
REAR ELEVATION 25.02.2022