




Side Elevation
1:100

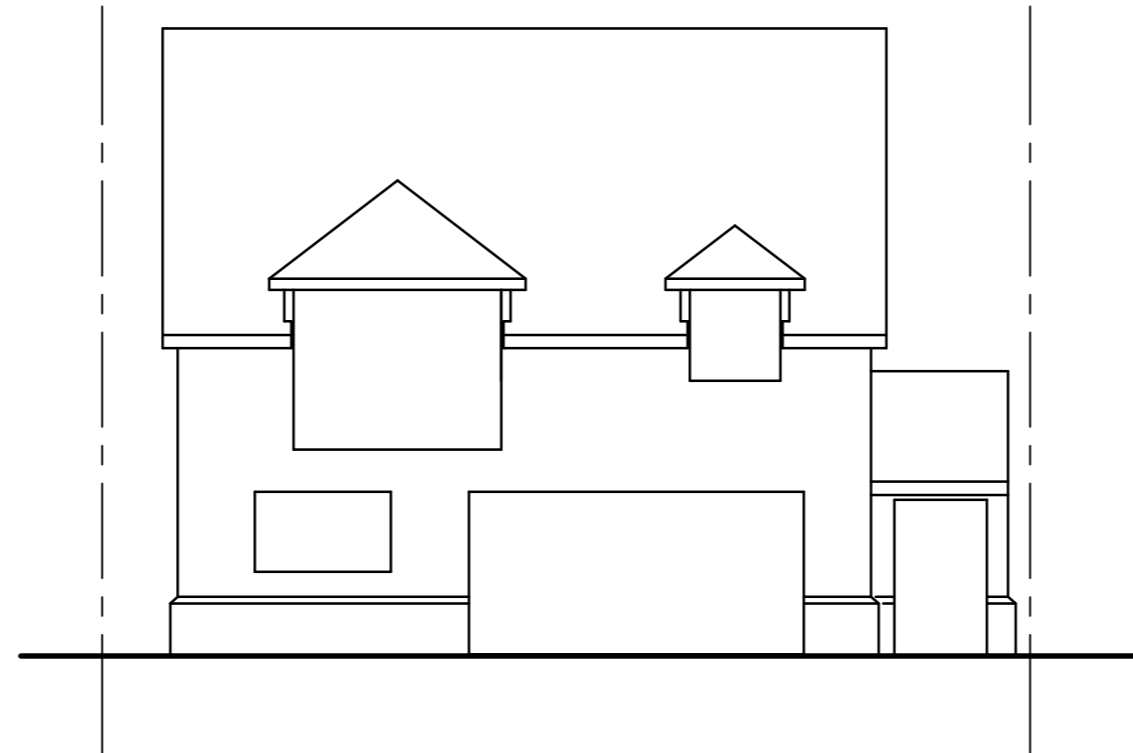


Rear Elevation
1:100

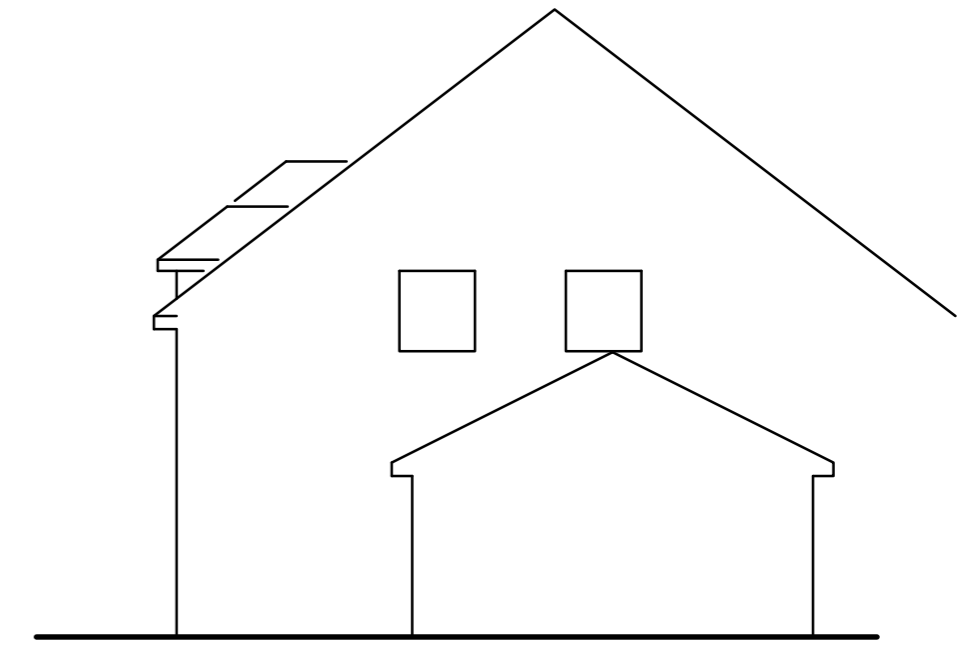

Side Elevation
1:100

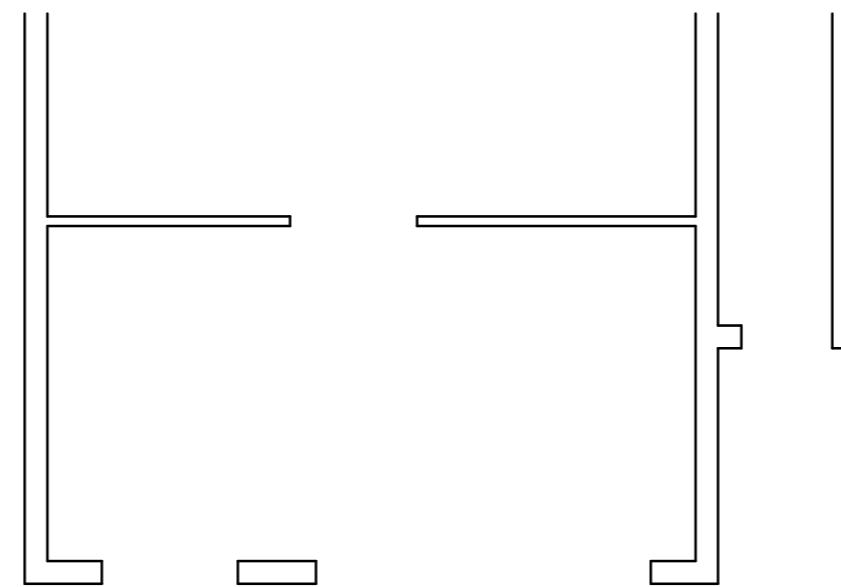

Ground Floor
1:100

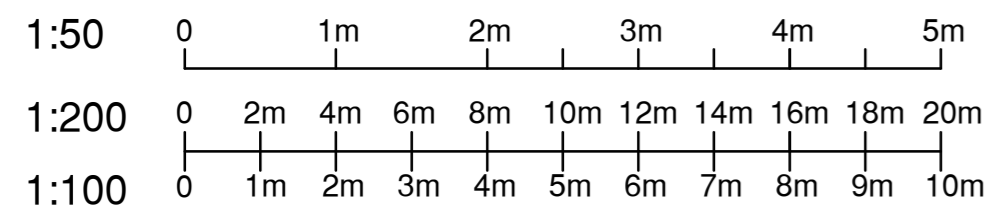

Drawing title EXISTING PLANS AND ELEVATIONS				Revo
Project 77 NORSEY ROAD BILLERICAY ESSEX CM11 1BT				
Client MR & MRS GRIFFIN	Scale As shown	Drawing Number REVO/4542	Revision	
Revo Design Limited, 118 Western Road Billericay Essex CM12 9JH Tel: 01277 650669 E mail trevor@revold.co.uk				