


NORTH ELEVATION  
1:100

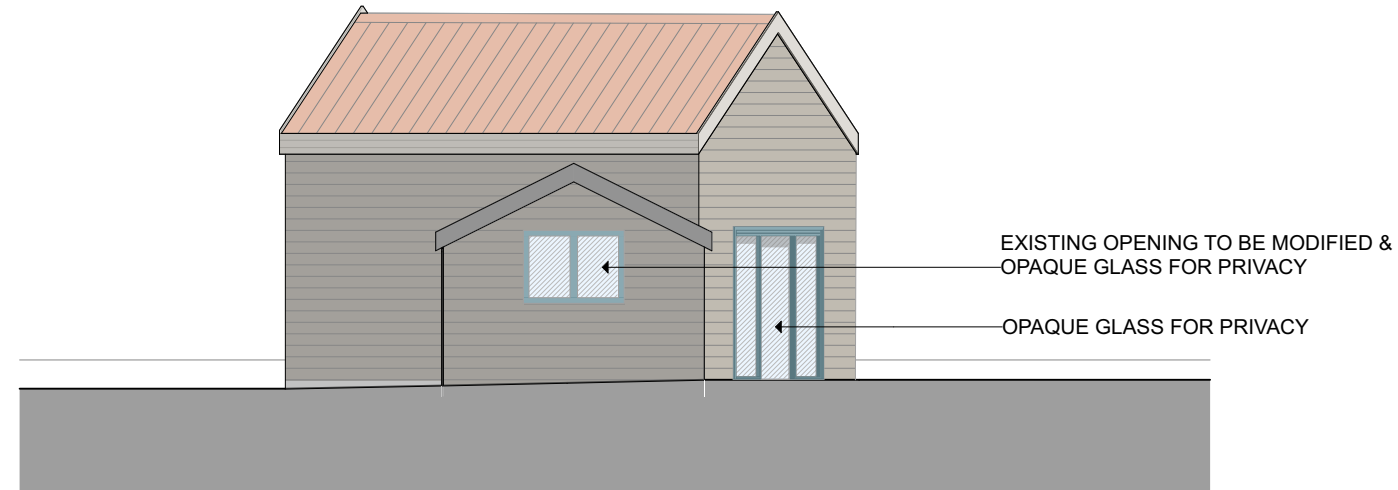


WEST ELEVATION  
1:100




SOUTH ELEVATION  
1:100




EAST ELEVATION  
1:100

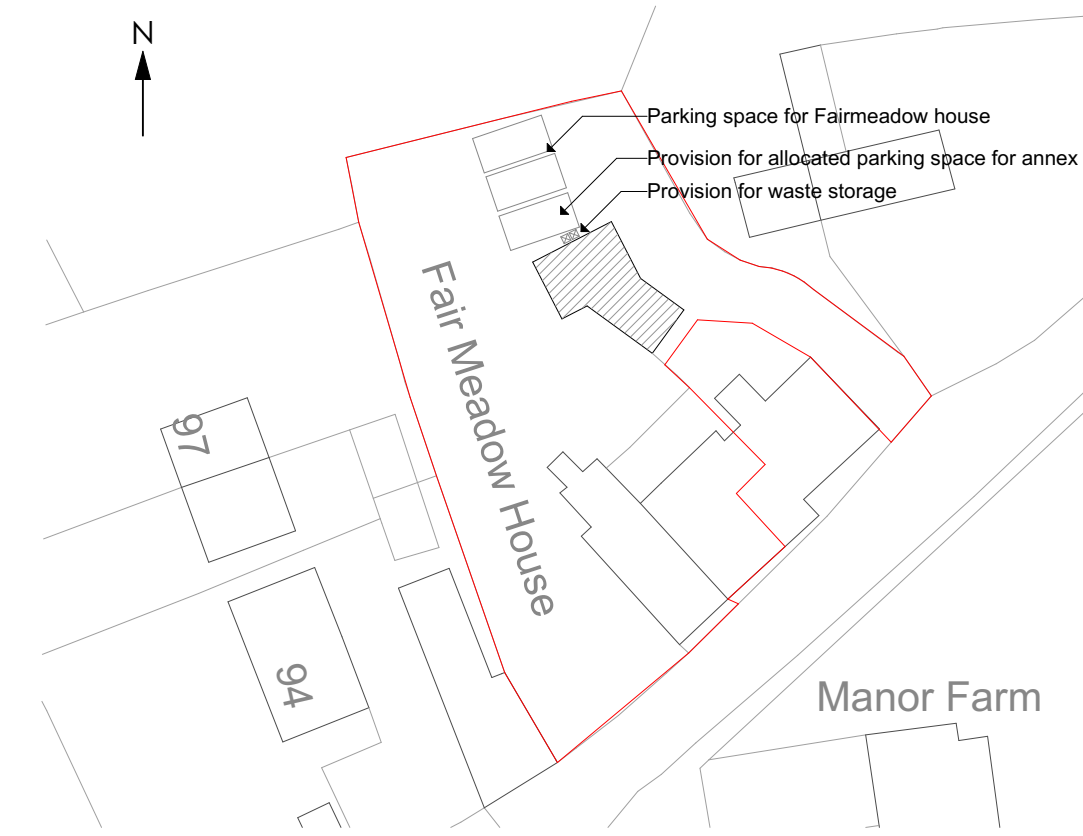

SITE PLAN  
1:500

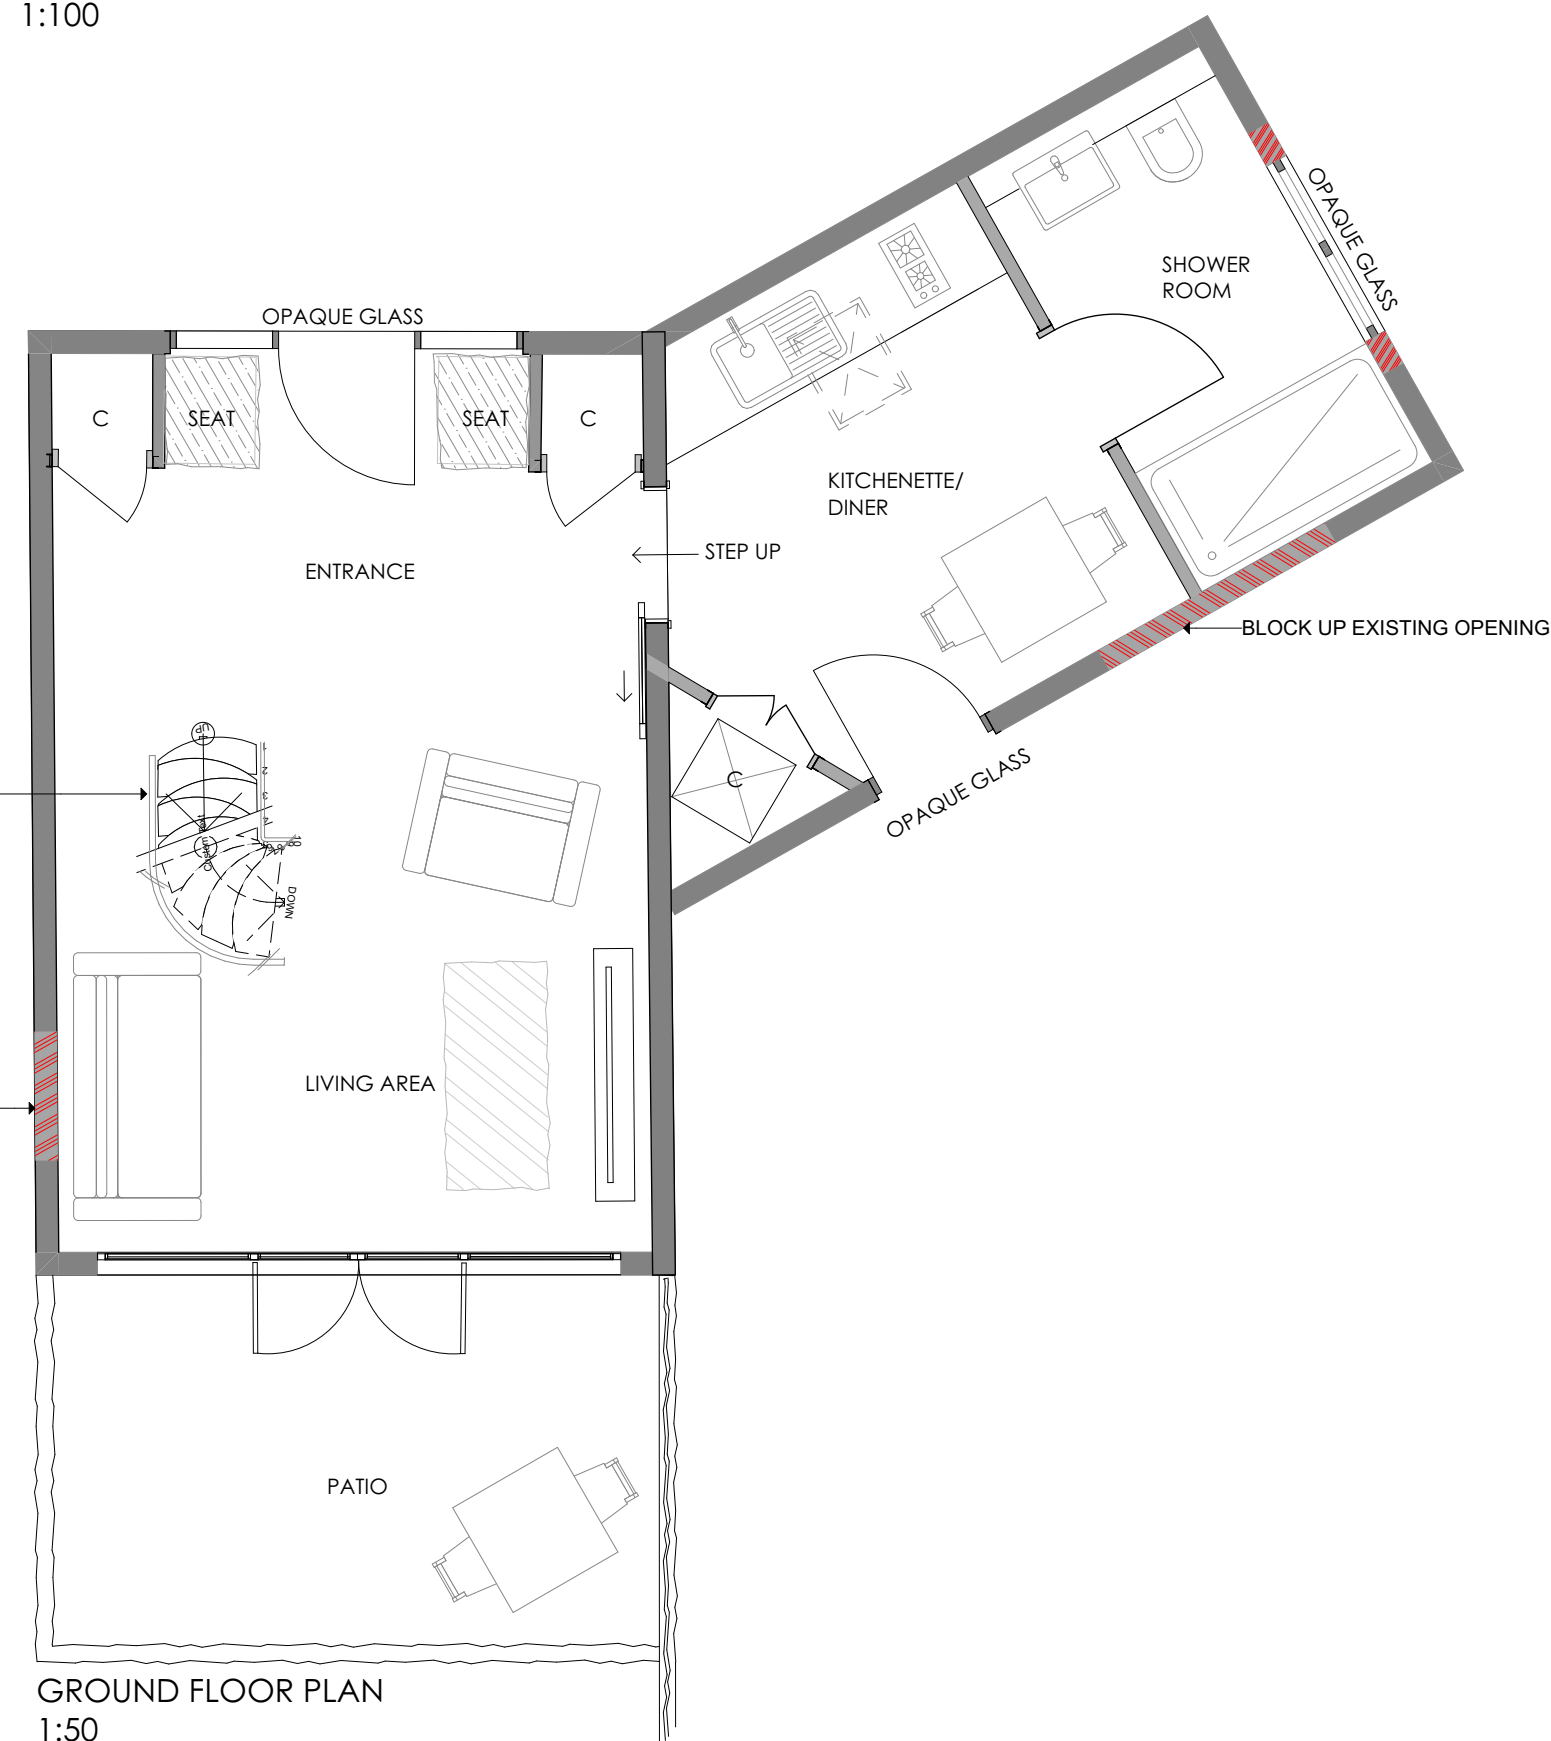

GROUND FLOOR PLAN  
1:50

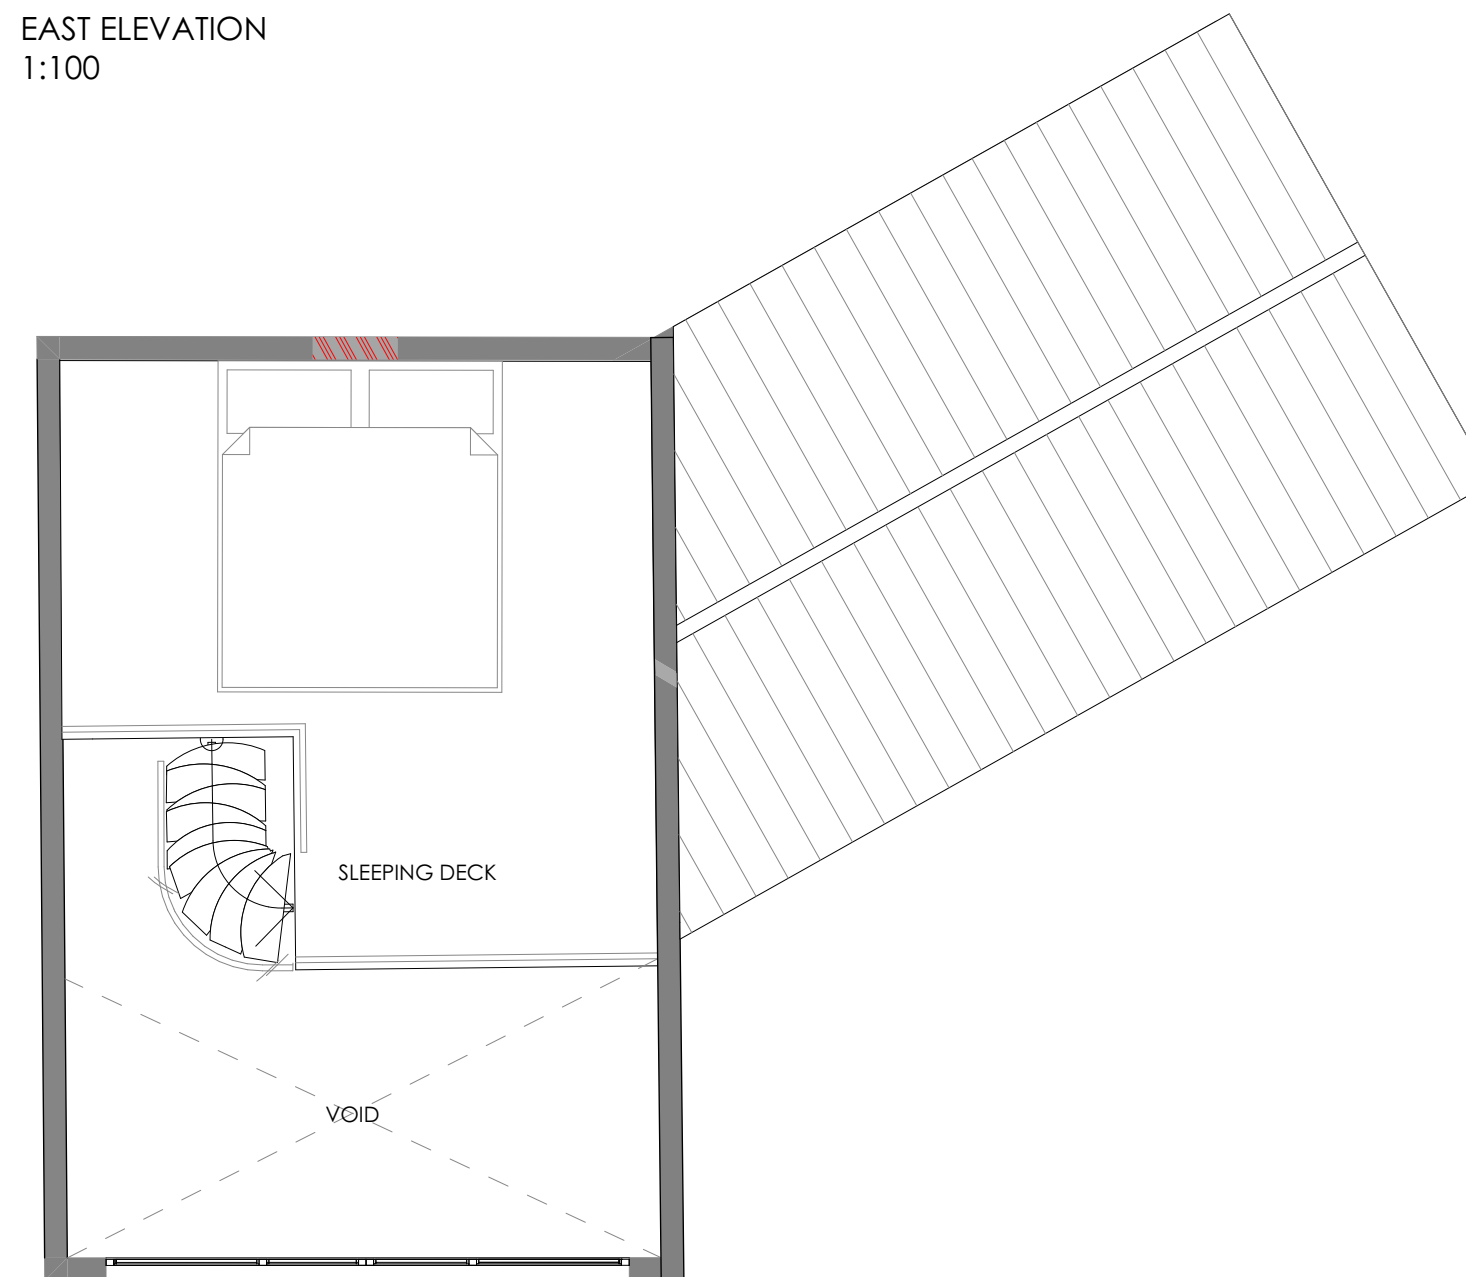

FIRST FLOOR PLAN  
1:50

**MATERIALS**

- Panfiles to match existing
- Cladding to match existing
- Windows & doors to be painted timber
- Conservation rooflight

Amendments: \_\_\_\_\_ Date: \_\_\_\_\_ Rev: \_\_\_\_\_



The Studio, St. Peters Road,  
Sheringham,  
Norfolk,  
NR26 8QY

www.smg-architects.co.uk  
info@smg-architects.co.uk  
01263 824422

All dimensions are to be checked on site and the Architect is to be notified of any discrepancies. Written dimensions are to be followed in preference to scaled dimensions. This drawing is copyright and may not be reproduced without the written consent of SMG Architects.

Job Title  
Re-modelling of Barn Annex at Fairmeadow House, Itteringham

Client  
Mr & Mrs Barret

Drwg. Title  
Proposed plans & Elevations @ A2

Job No.  
22.4962.017

Drawn by  
KD

Checked by  
\_\_\_\_\_

Drwg. No.  
PL02

Rev  
\_\_\_\_\_

Date  
06 04 2022