




NORTH ELEVATION
1:100




WEST ELEVATION
1:100

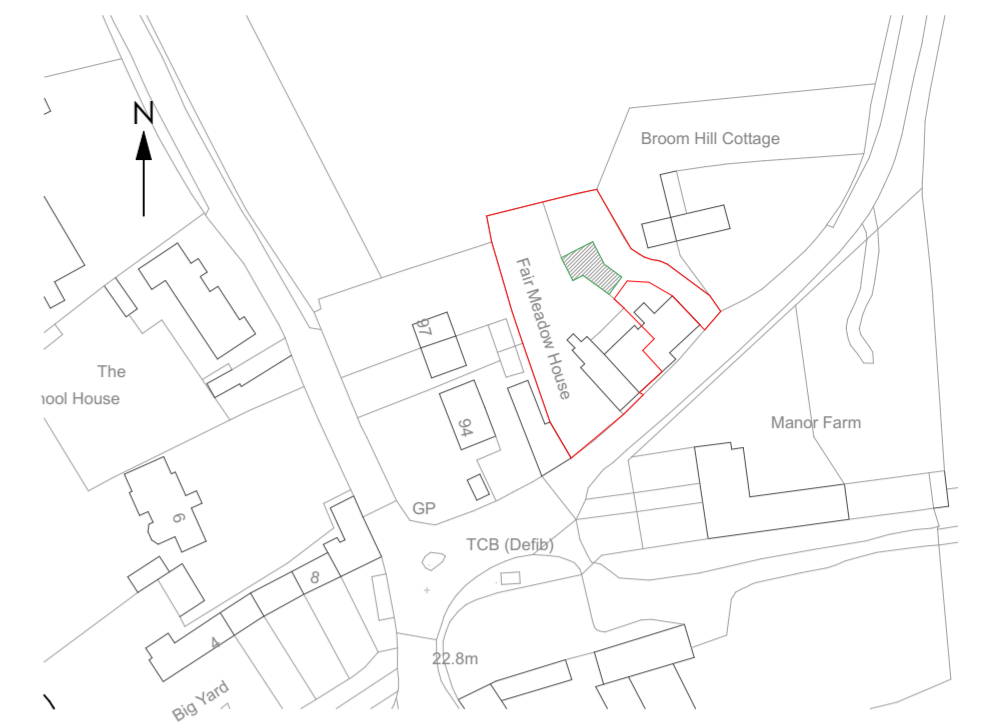

Mapping contents © Crown copyright and database rights 2022 Ordnance Survey 100035207


SITE LOCATION
1:1250

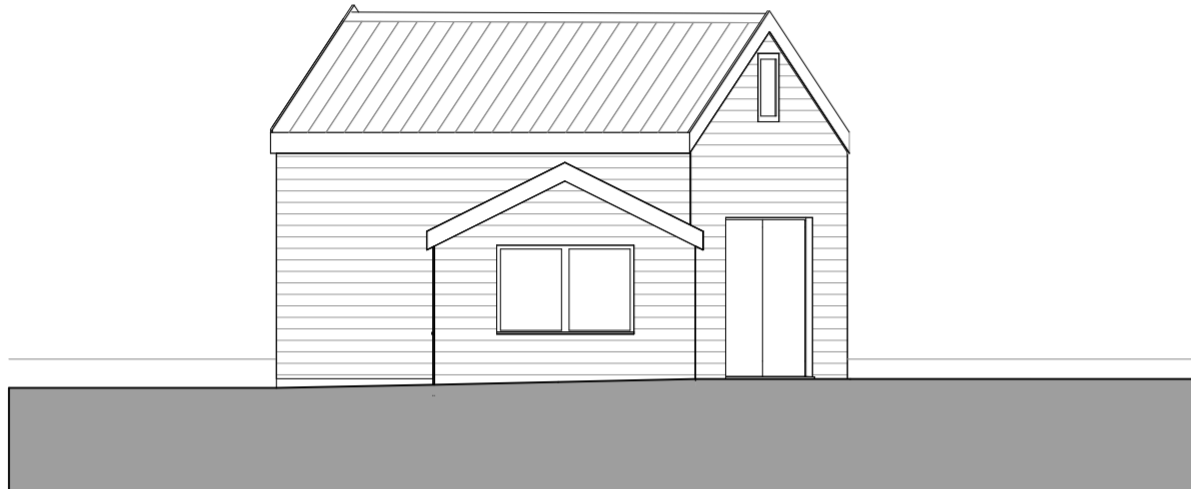


SOUTH ELEVATION
1:100



EAST ELEVATION
1:100

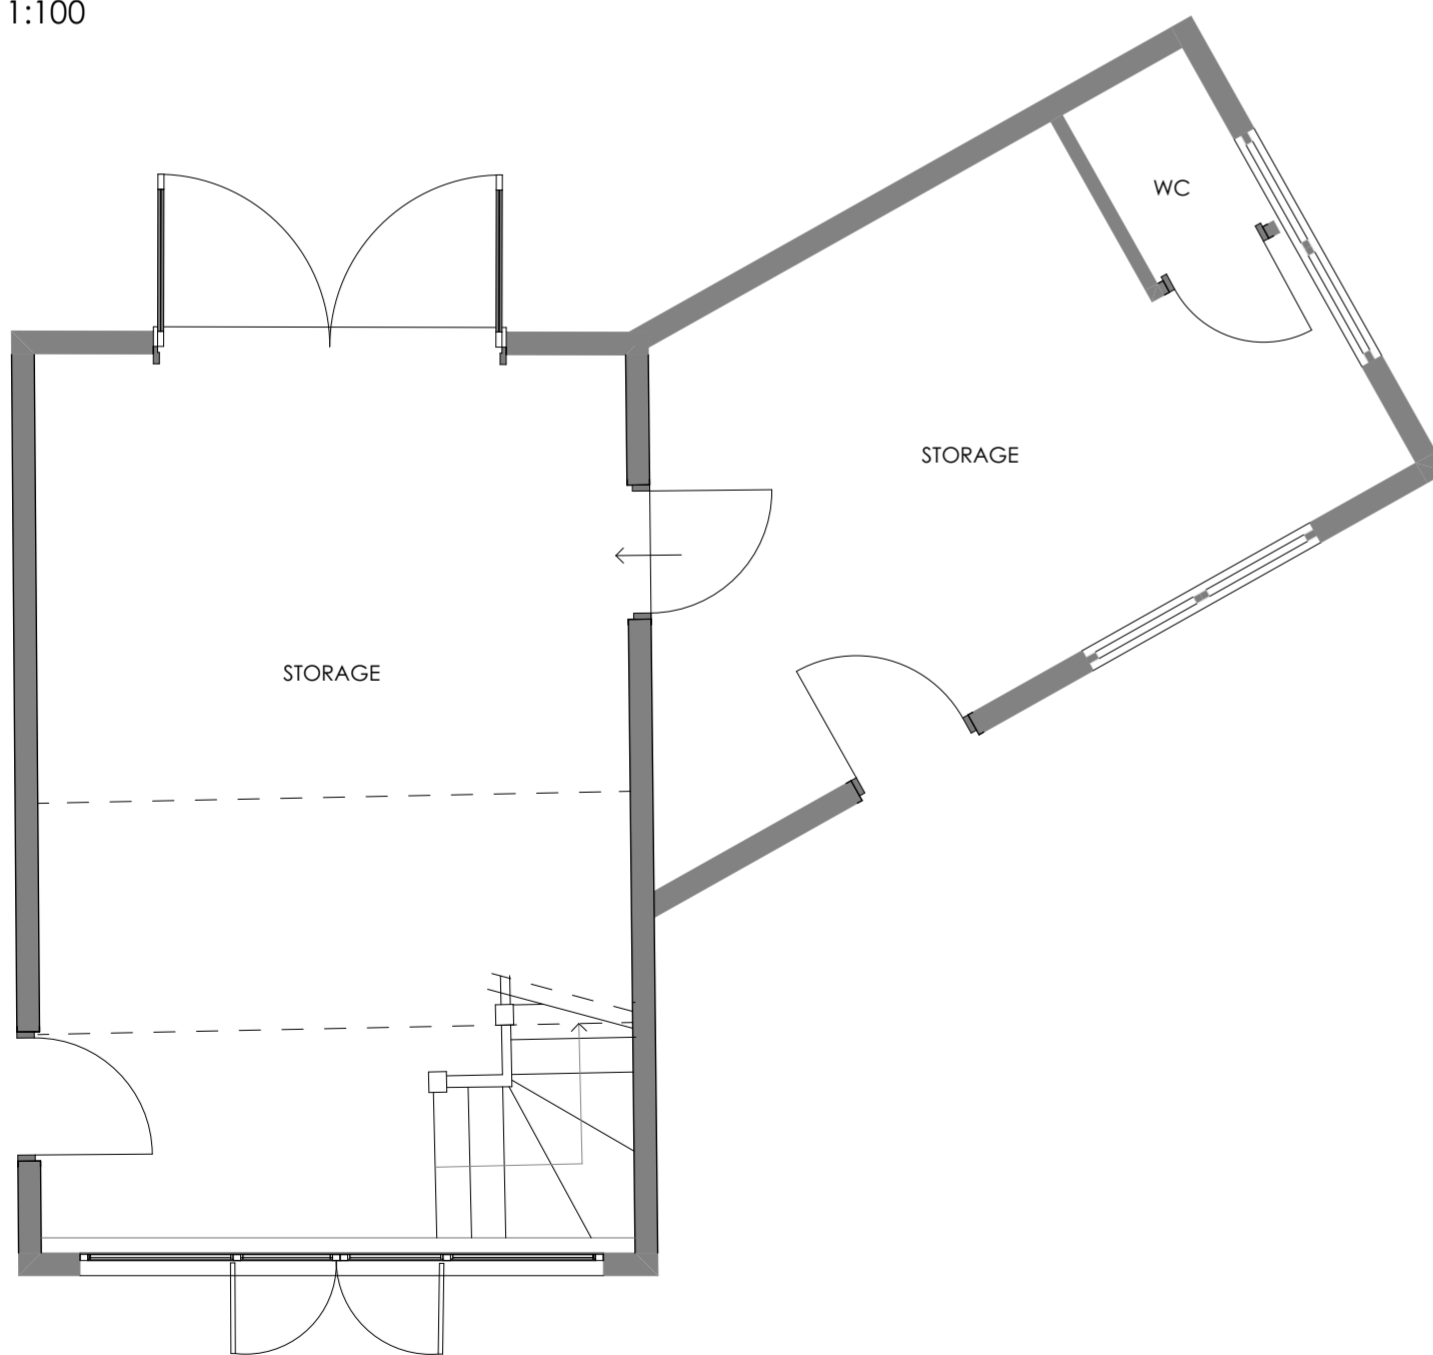

GROUND FLOOR PLAN
1:50

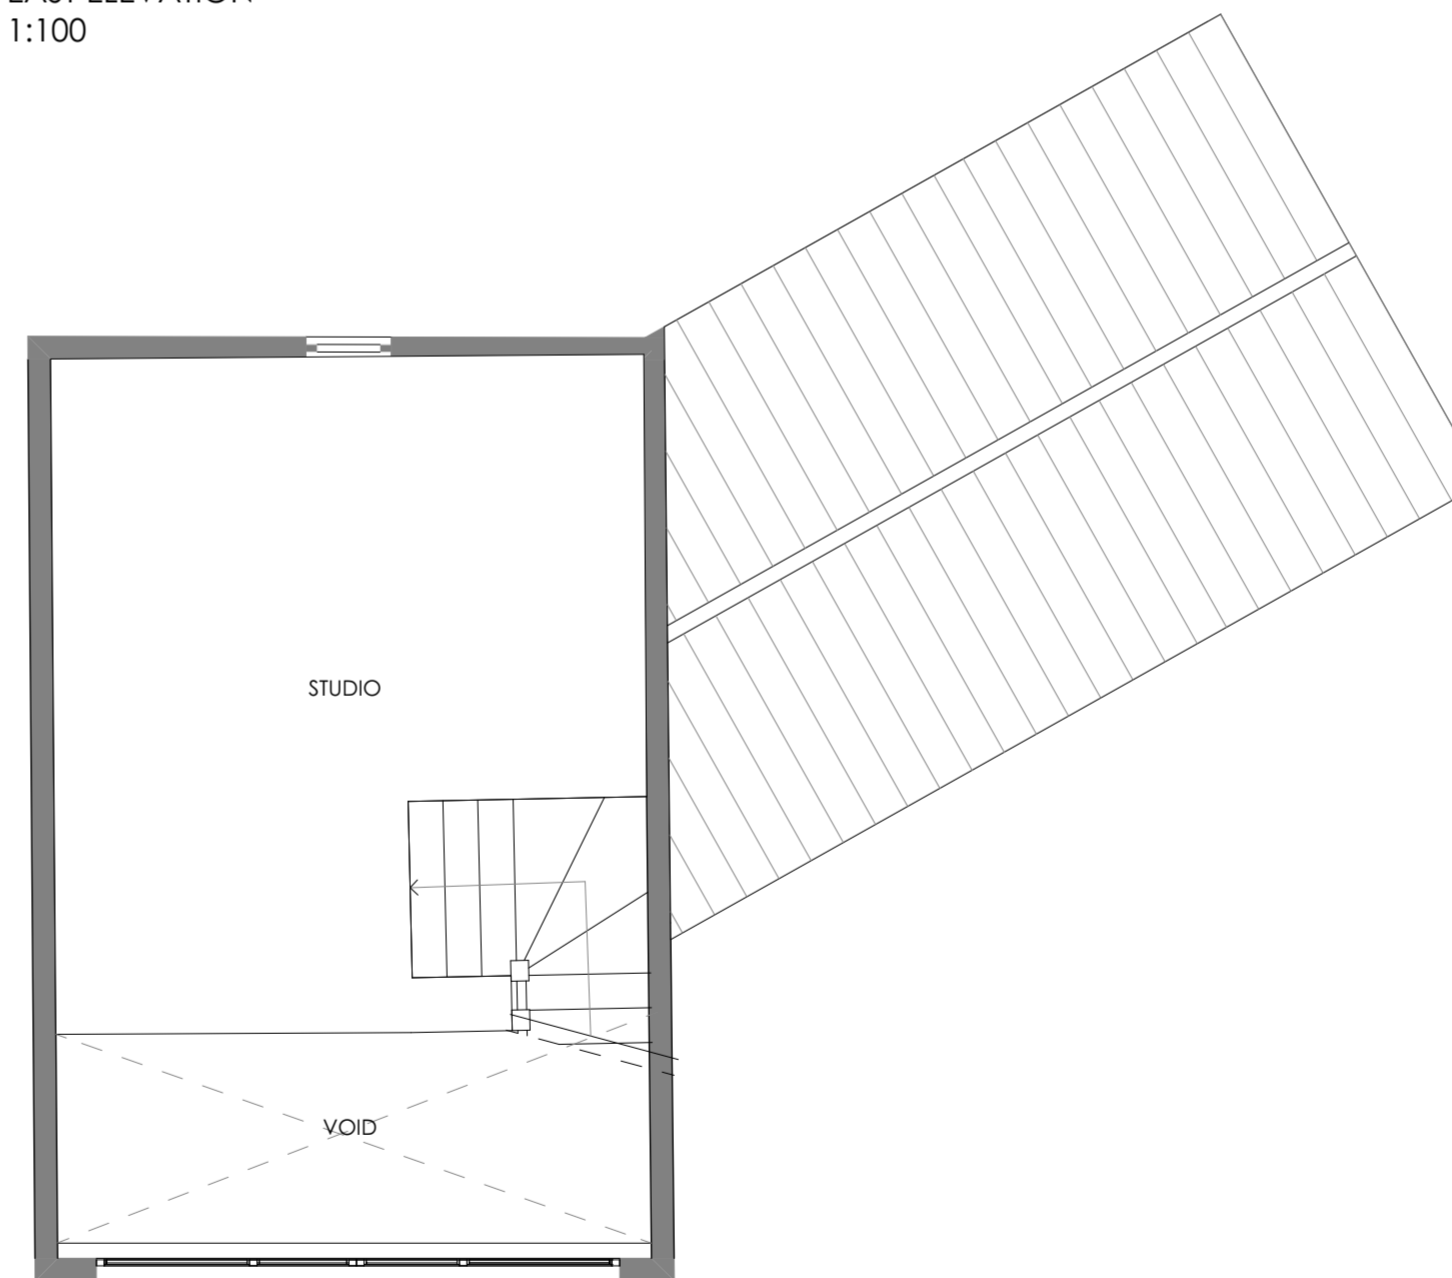

FIRST FLOOR PLAN
1:50

Amendments: _____ Date: _____ Rev: _____

SMG ARCHITECTS



The Studio, St. Peters Road,
Sheringham,
Norfolk,
NR26 8QY

www.smg-architects.co.uk
info@smg-architects.co.uk
01263 824422

All dimensions are to be checked on site and the Architect is to be notified of any discrepancies. Written dimensions are to be followed in preference to scaled dimensions. This drawing is copyright and may not be reproduced without the written consent of SMG Architects.

Job Title
Re-Modelling of Barn Annex at Fairmeadow House, Iffington

Client
Mr & Mrs Barrat

Drwg. Title
Existing Plans & Elevations
@ A2

Job No. 22.4962.017
Drawn by KD
Checked by
Date 06 04 2022

