



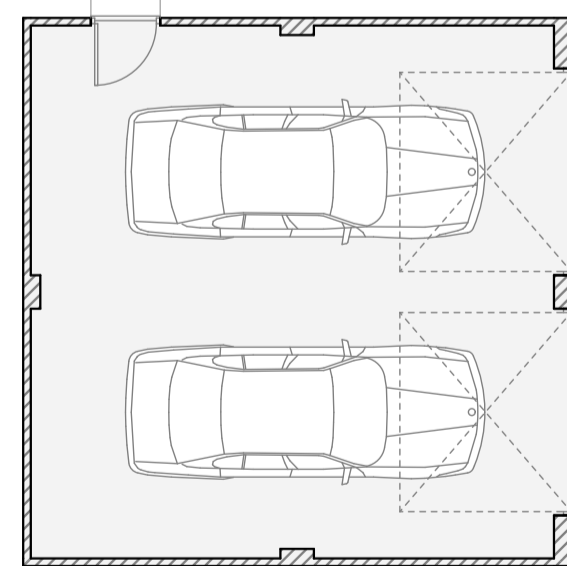

FIRST FLOOR PLAN
Scale 1:50

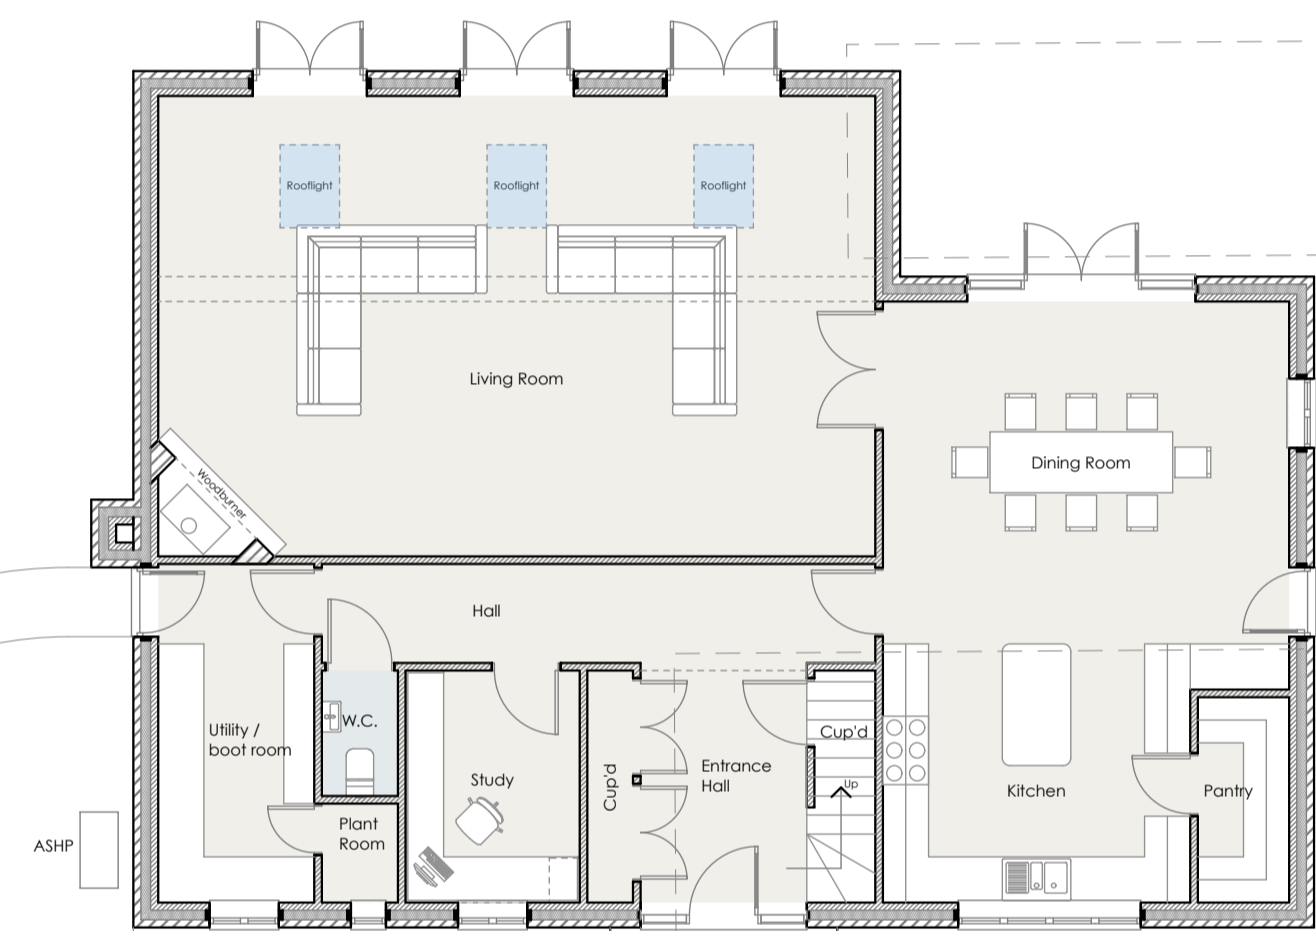

Mixed native hedge
infill of existing drive

New Access

GROUND FLOOR PLAN
Scale 1:50




FRONT ELEVATION - SOUTH
Scale 1:100




SIDE ELEVATION - EAST
Scale 1:100




REAR ELEVATION - NORTH
Scale 1:100

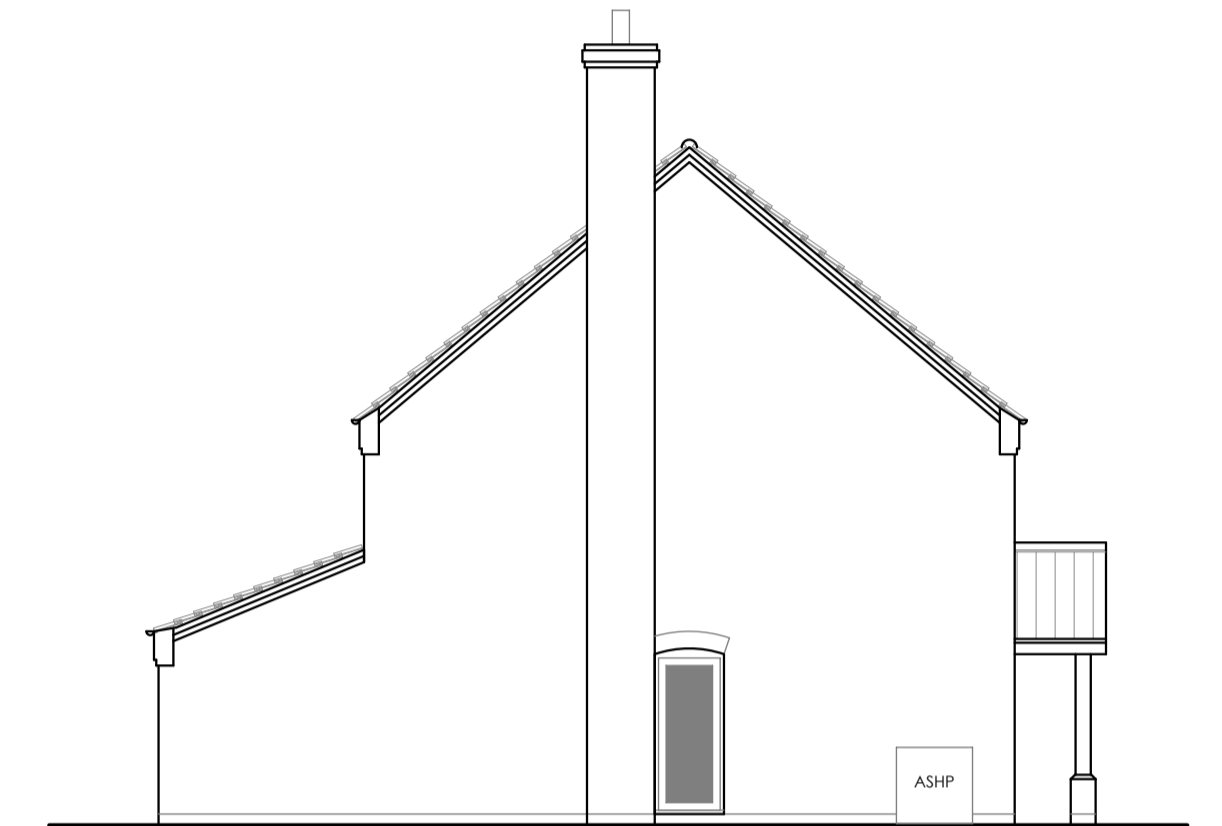


SIDE ELEVATION - WEST
Scale 1:100

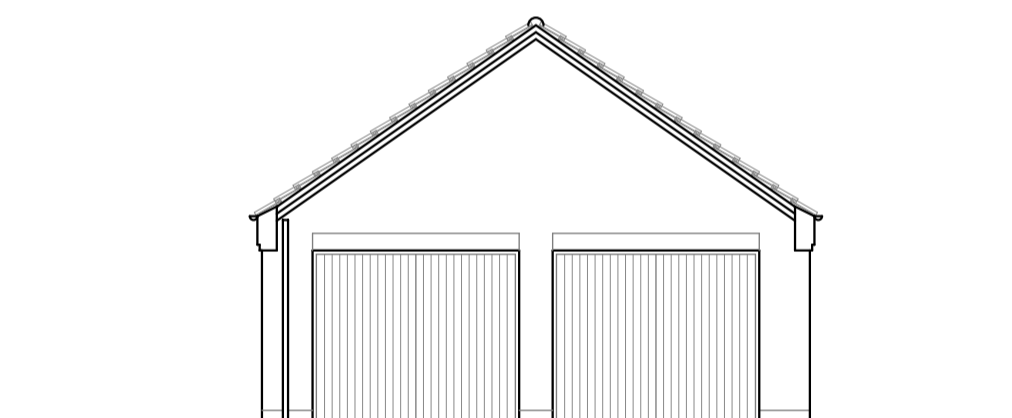

EAST ELEVATION
Scale 1:100

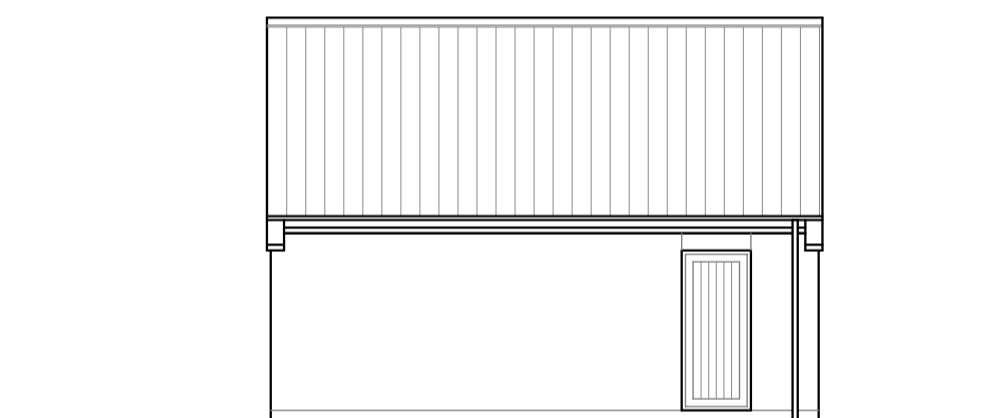

NORTH ELEVATION
Scale 1:100

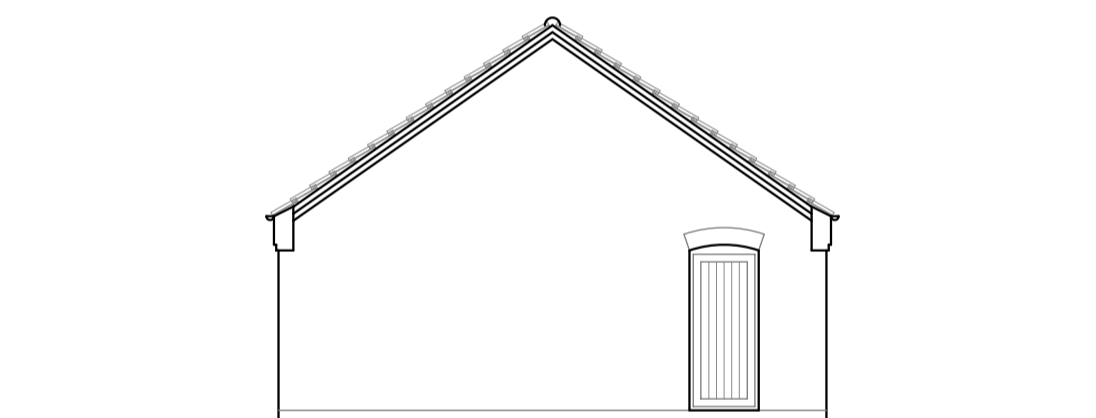

WEST ELEVATION
Scale 1:100



SITE PLAN
Scale 1:500

**HOWES
DESIGNS**

The Granary Park Farm, Aylmerton, Norfolk, NR11 8PT

01263 838080 steven@howes-designs.co.uk
07799664321 www.howes-designs.co.uk

Amendment Date Rev.

Job REPLACEMENT DWELLING AT LINDA,
THE STREET, AYLMEYTON, NORFOLK, NR11 8AA

Client MR M BACON

Drawing PROPOSED PLANNING DRAWING
PLANS & ELEVATIONS A1
SCALE 1:100, 1:500

Job No. 22.0491 Drawn SJH Drawing No. Rev.
Date 10.03.22 PL01

All dimensions are to be checked on site. Howes Designs Ltd to be notified of any discrepancy. Written dimensions are to be followed in preference to scaled dimensions. This drawing is copyright and may not be reproduced without the written consent of Howes Designs Ltd.