
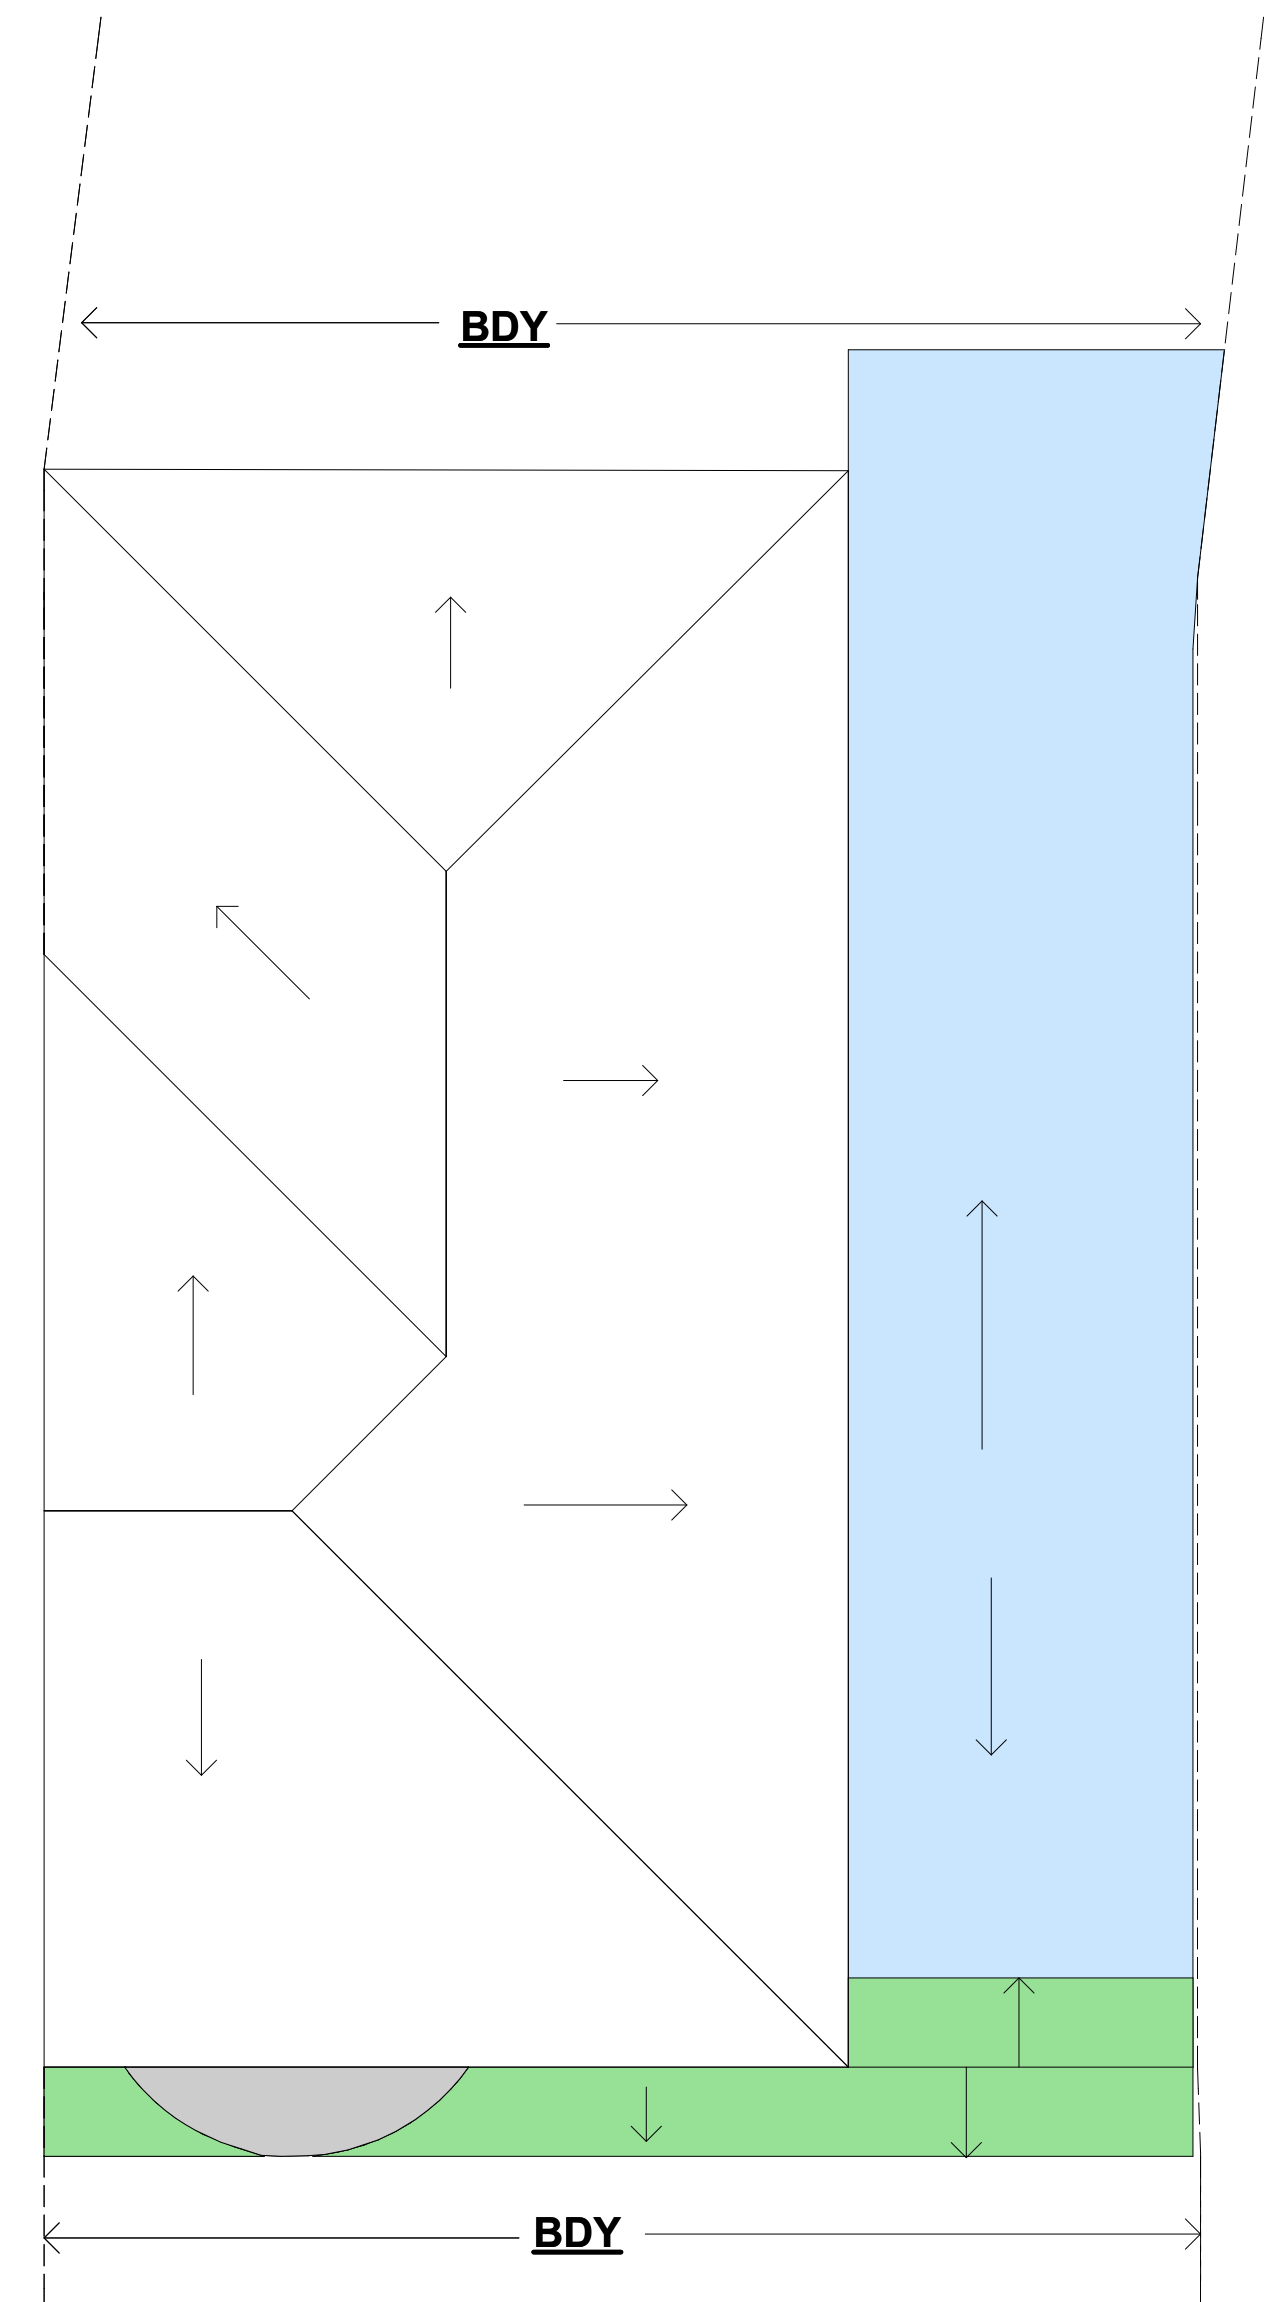
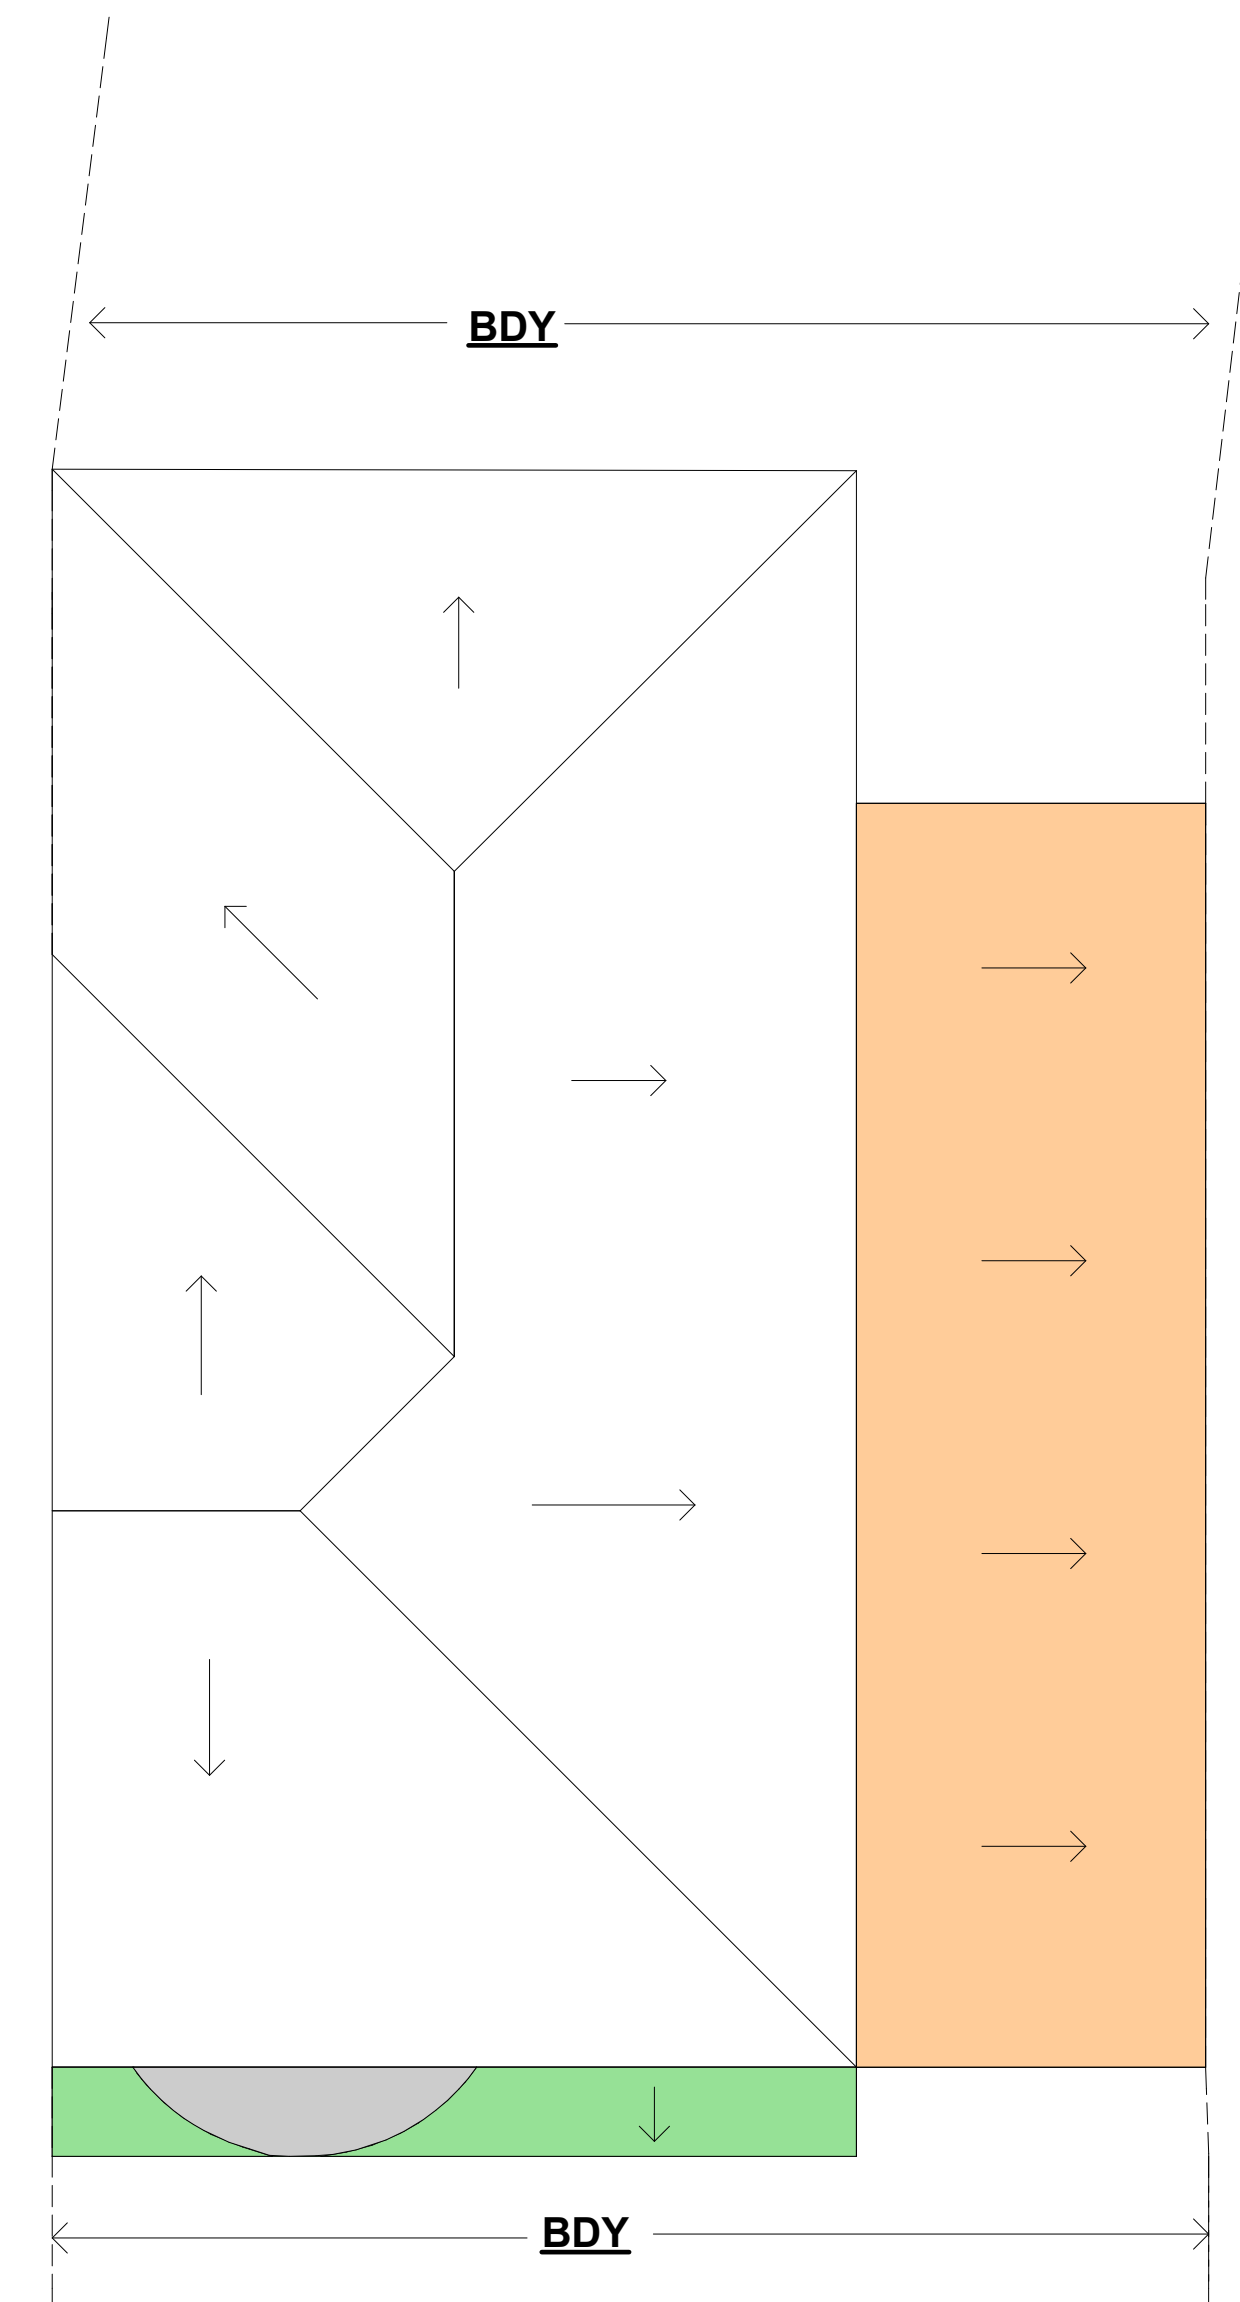
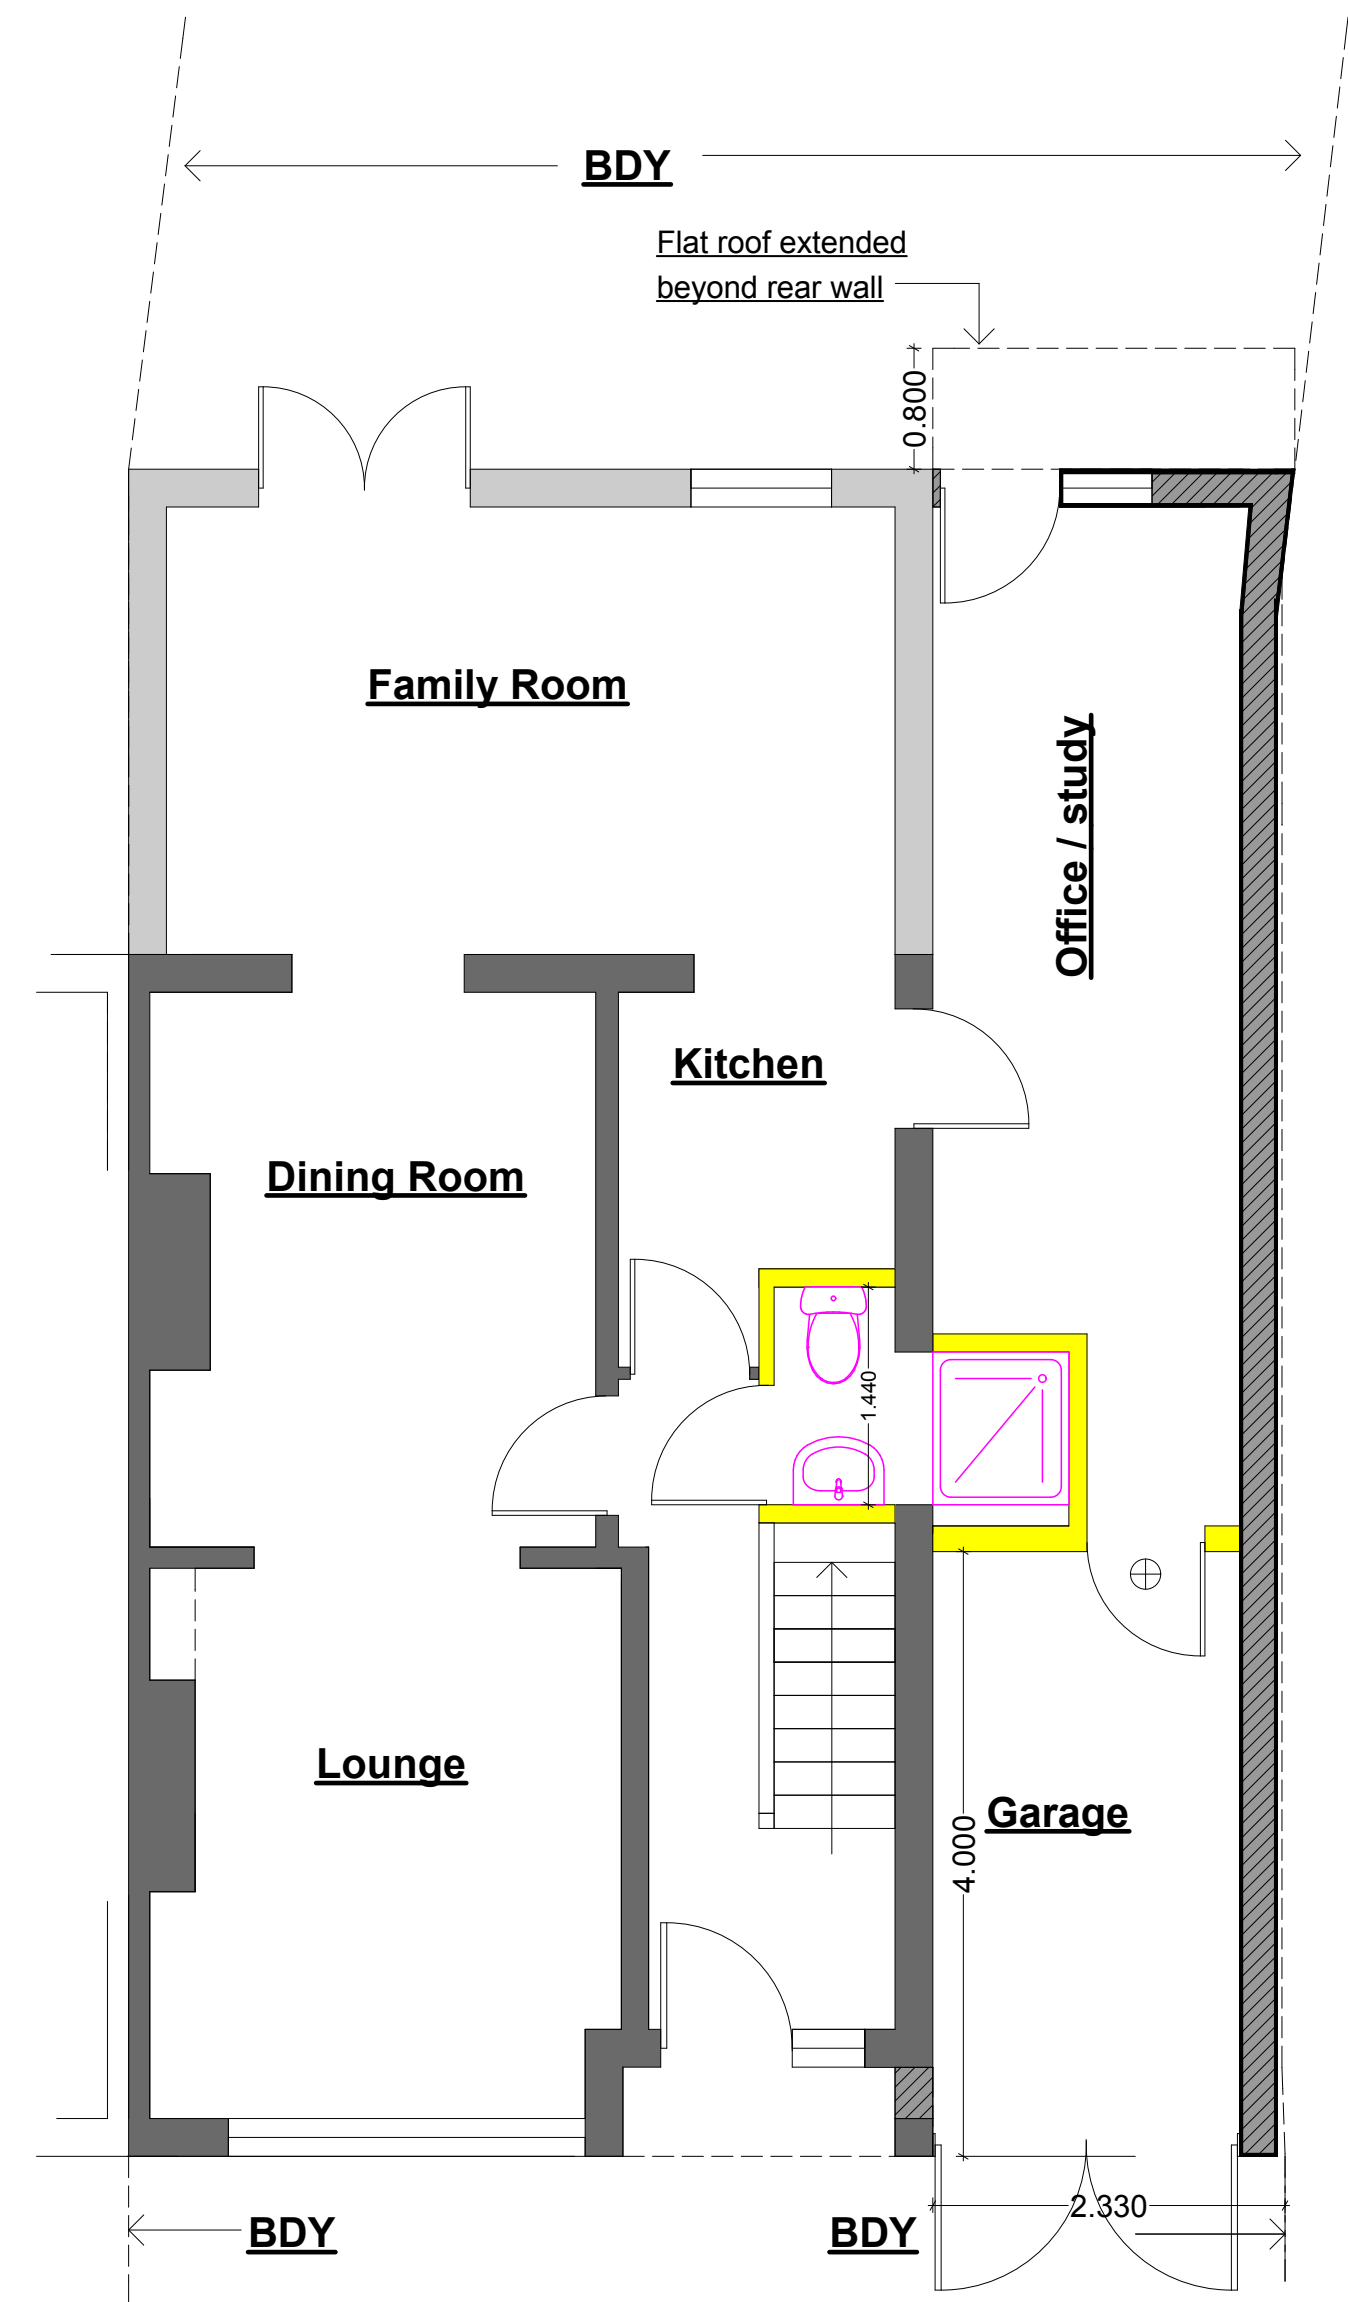


EXISTING GROUND FLOOR PLAN
SCALE 1:50


PROPOSED GROUND FLOOR PLAN
SCALE 1:50

EXISTING ROOF PLAN
SCALE 1:50


PROPOSED ROOF PLAN
SCALE 1:50

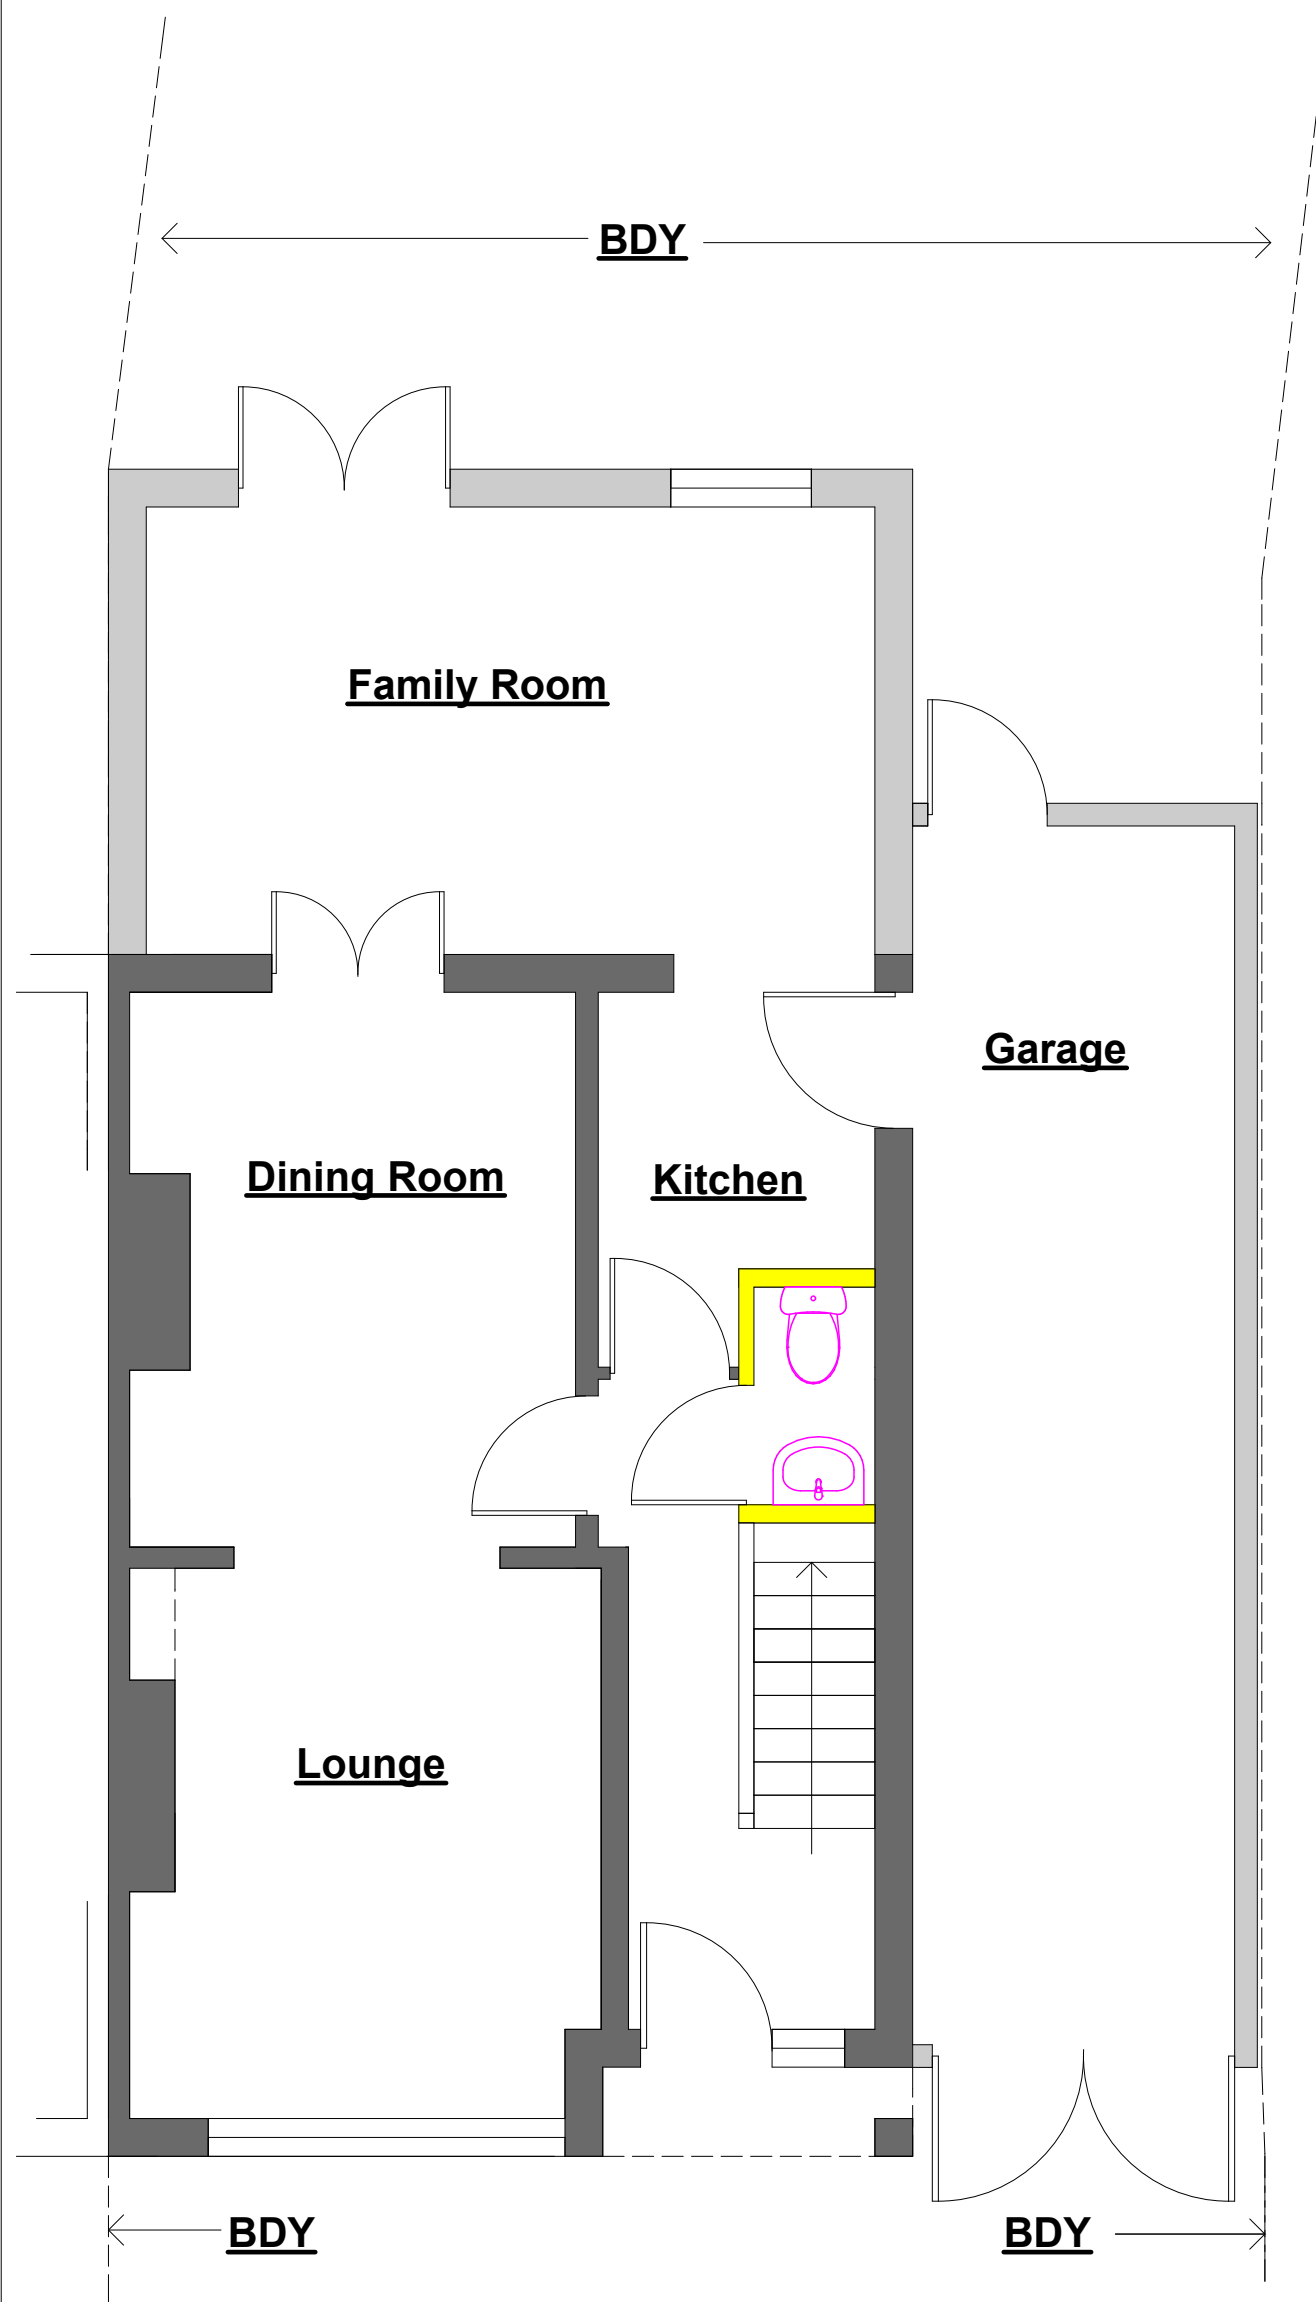

EXISTING L/H/S ELEVATION
SCALE 1:50

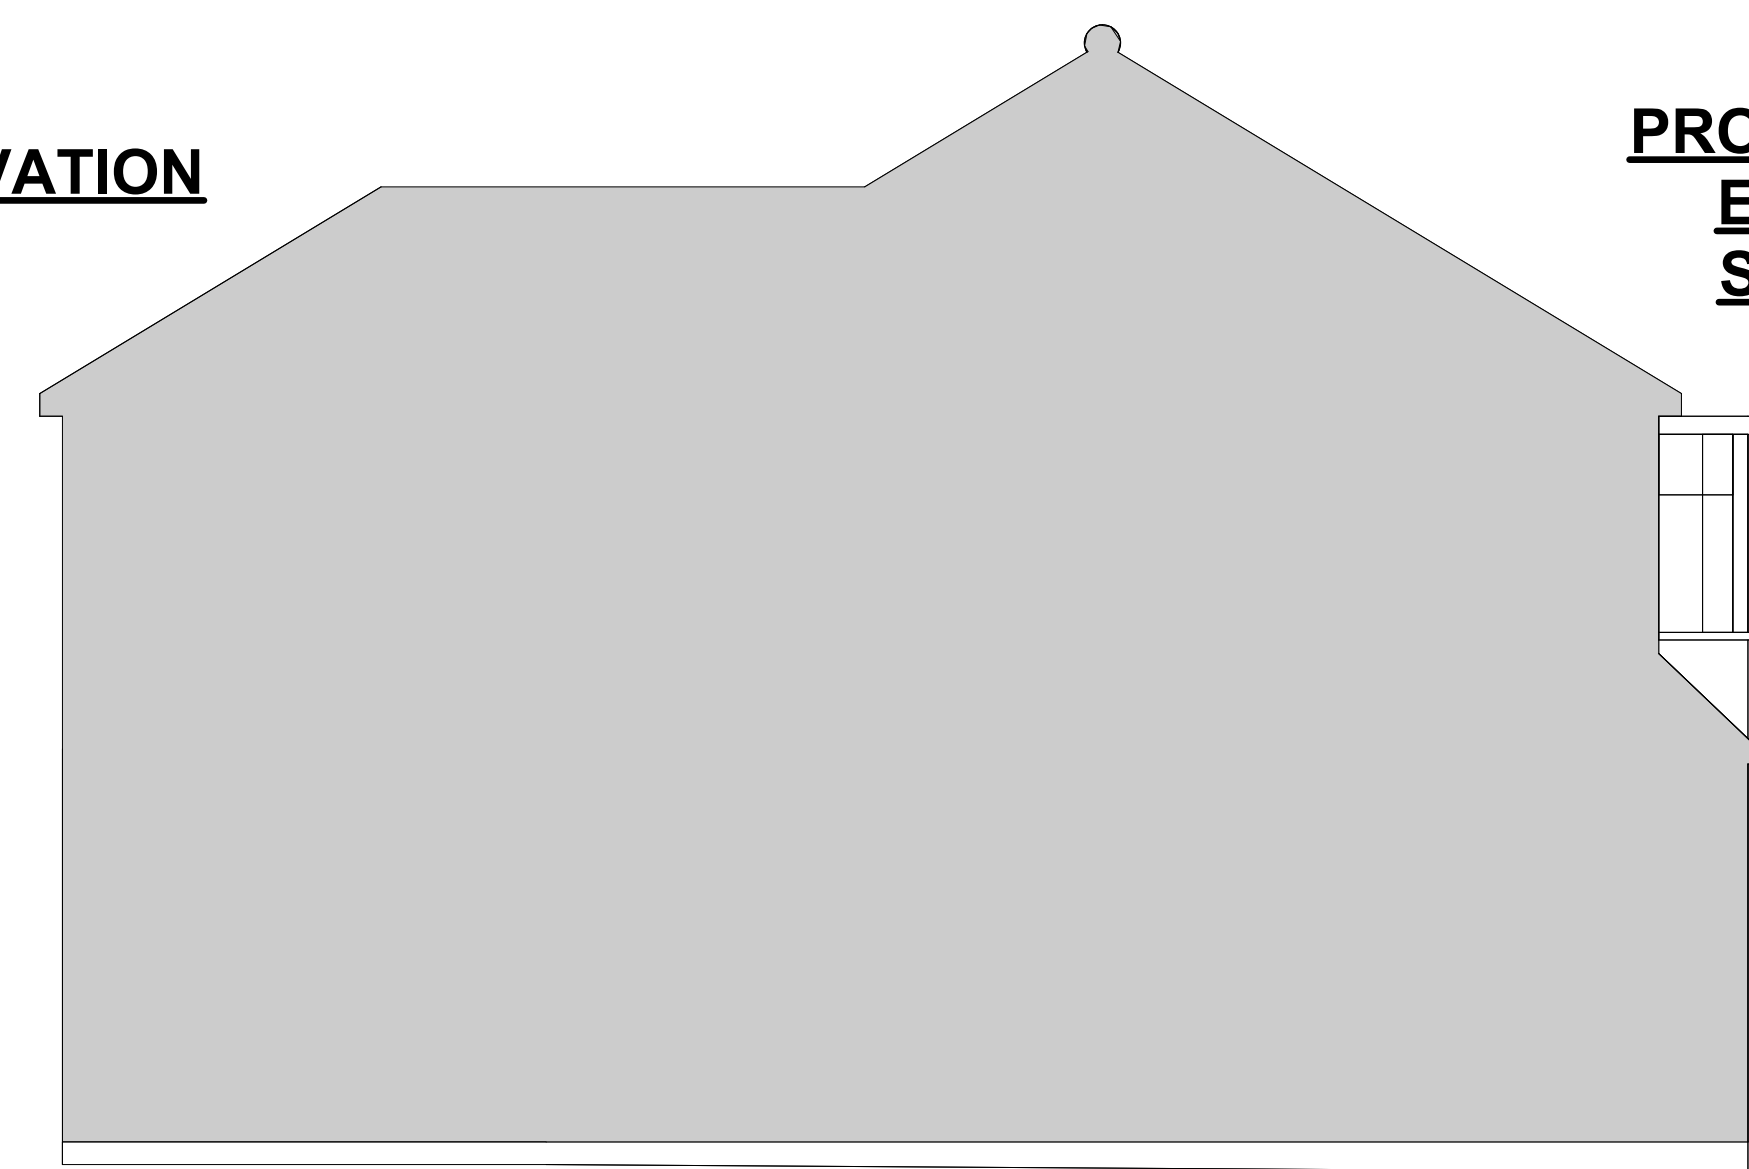

PROPOSED L/H/S ELEVATION
SCALE 1:50

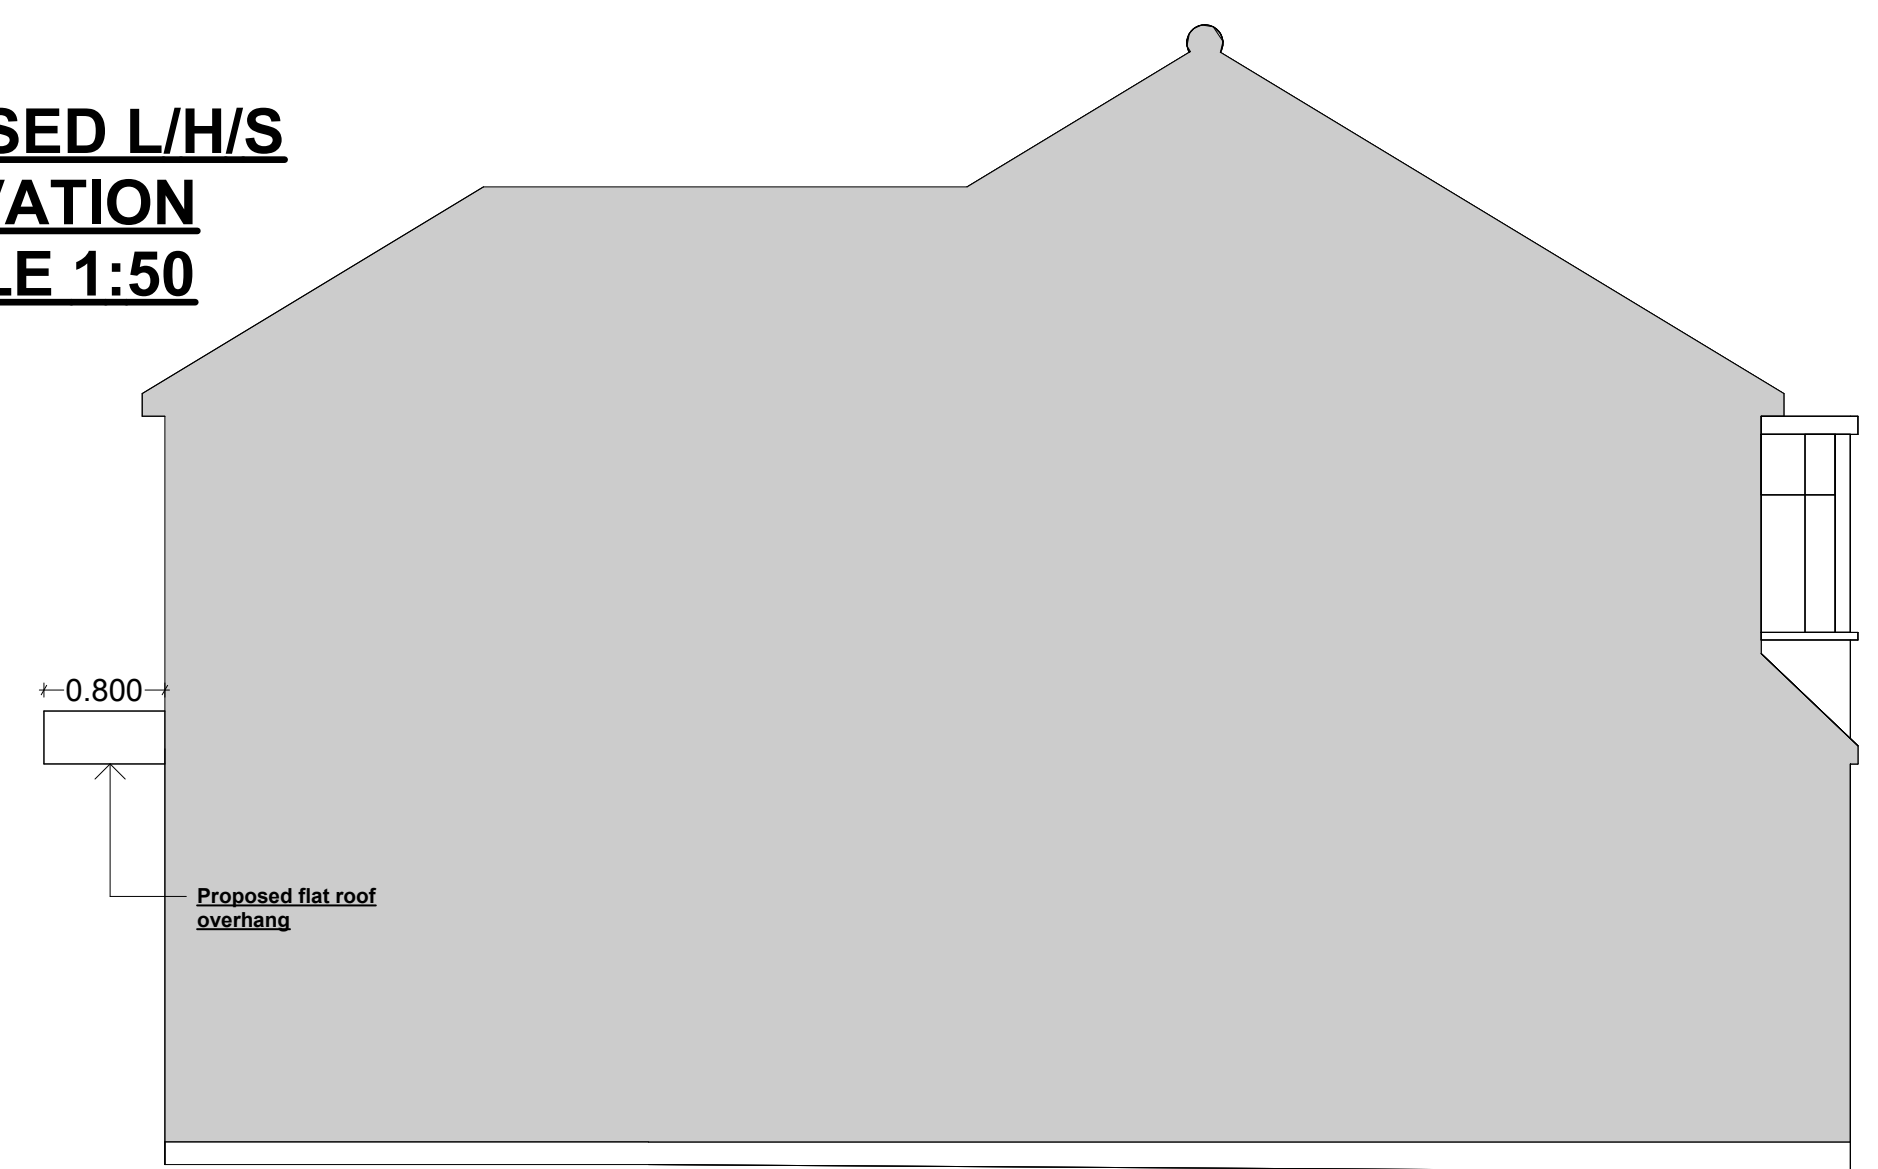

Address: 6 Northcroft Road, West Ewell, KT19 9TA

Proposed: Single storey side/rear extension

Drawing: Existing & proposed ground, roof plan's & L/H/S Elevations

Scale: 1:100 / 1:50

Client:

Issue: Planning permission

PD:N/A

Revision: A

A1

