


**EXISTING FRONT ELEVATION  
SCALE 1:50**




**PROPOSED FRONT ELEVATION  
SCALE 1:50**




**EXISTING REAR ELEVATION  
SCALE 1:50**

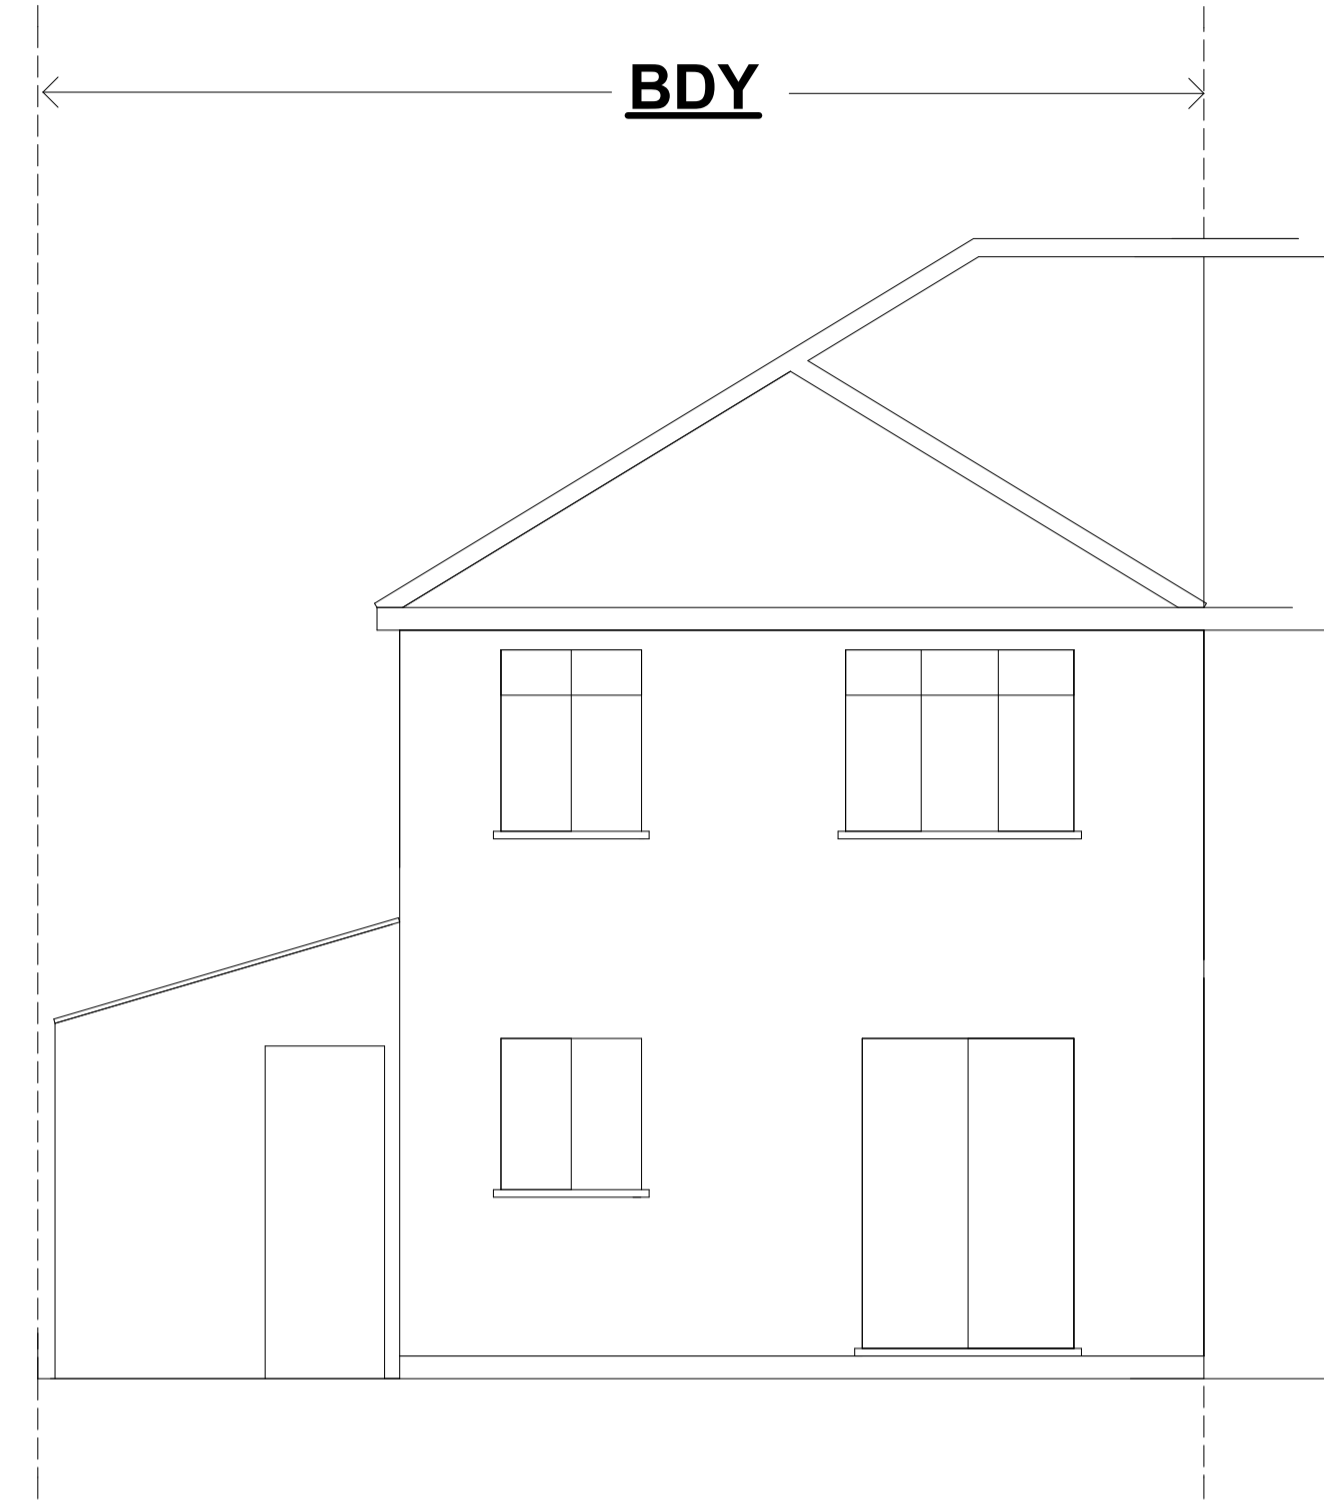


**PROPOSED REAR ELEVATION  
SCALE 1:50**

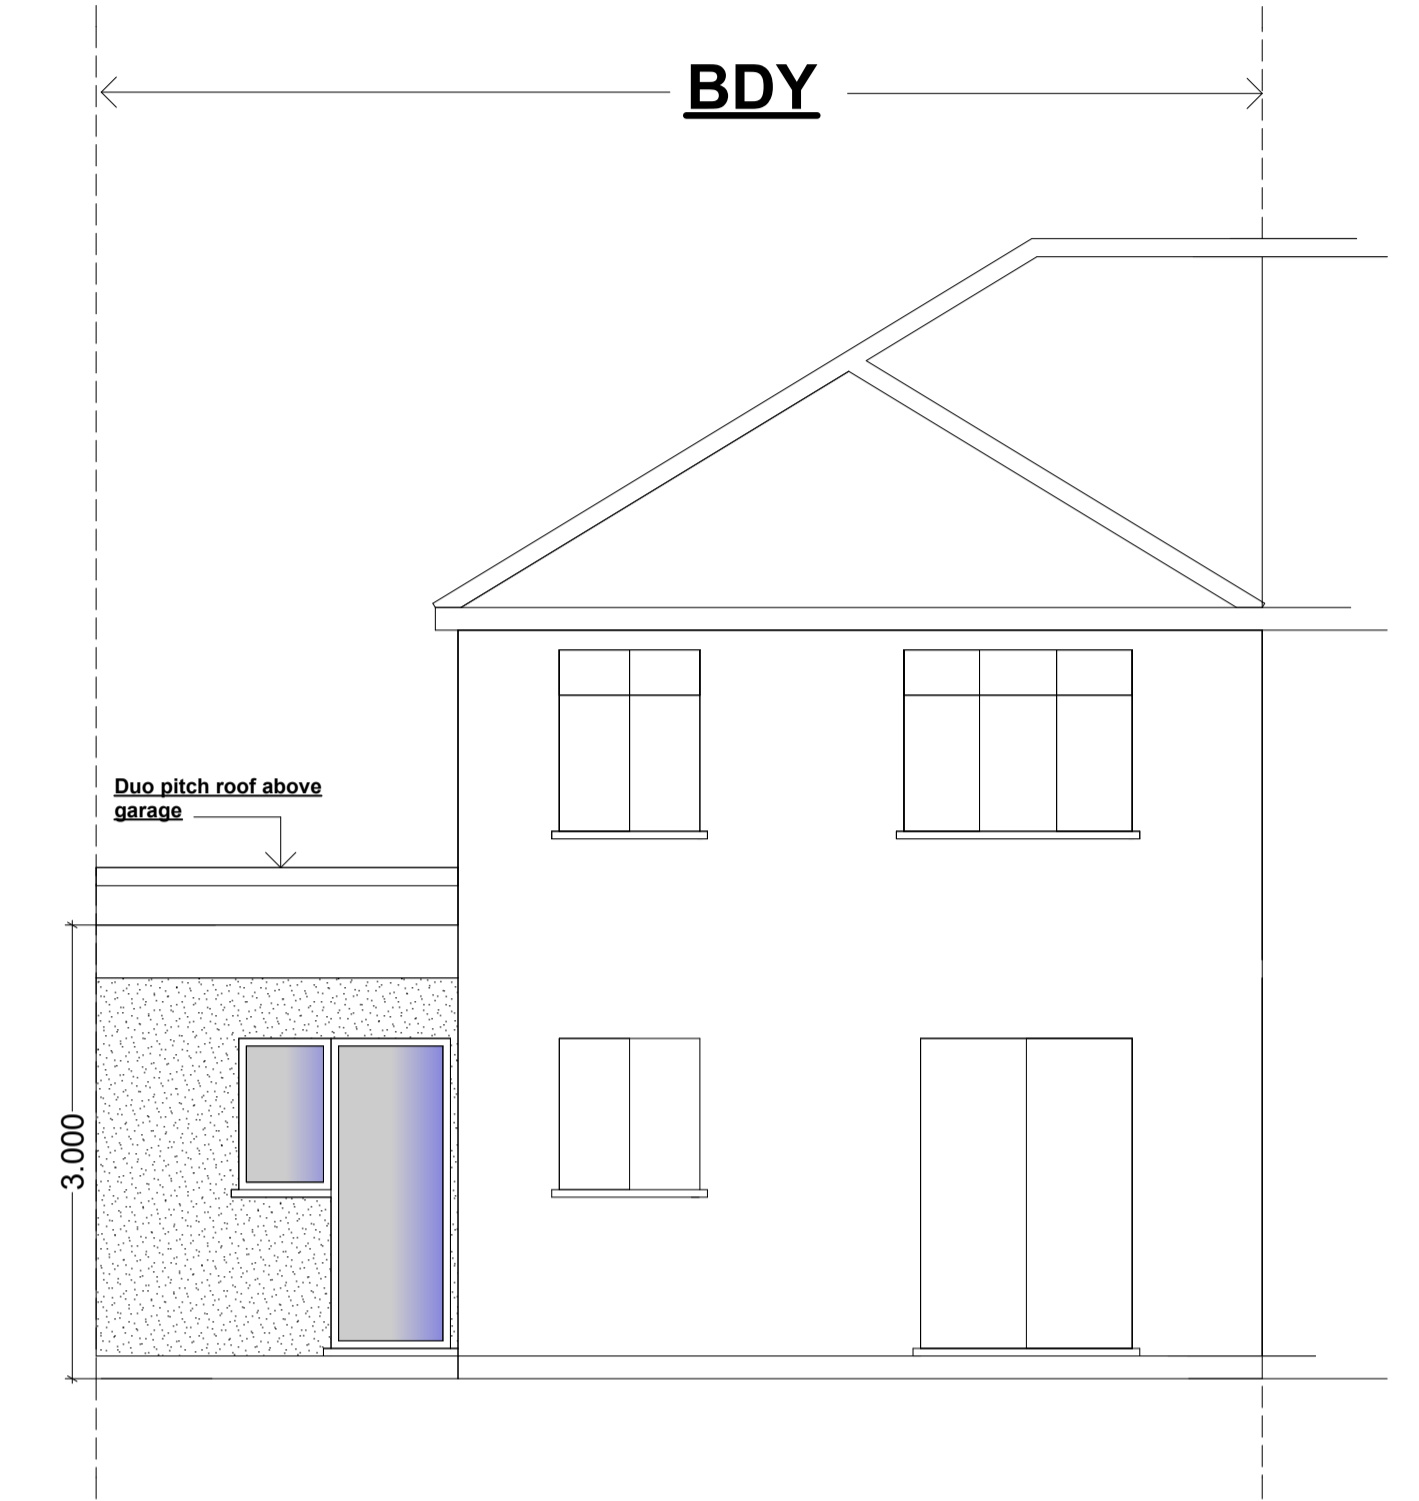

**EXISTING R/H/S ELEVATION  
SCALE 1:50**

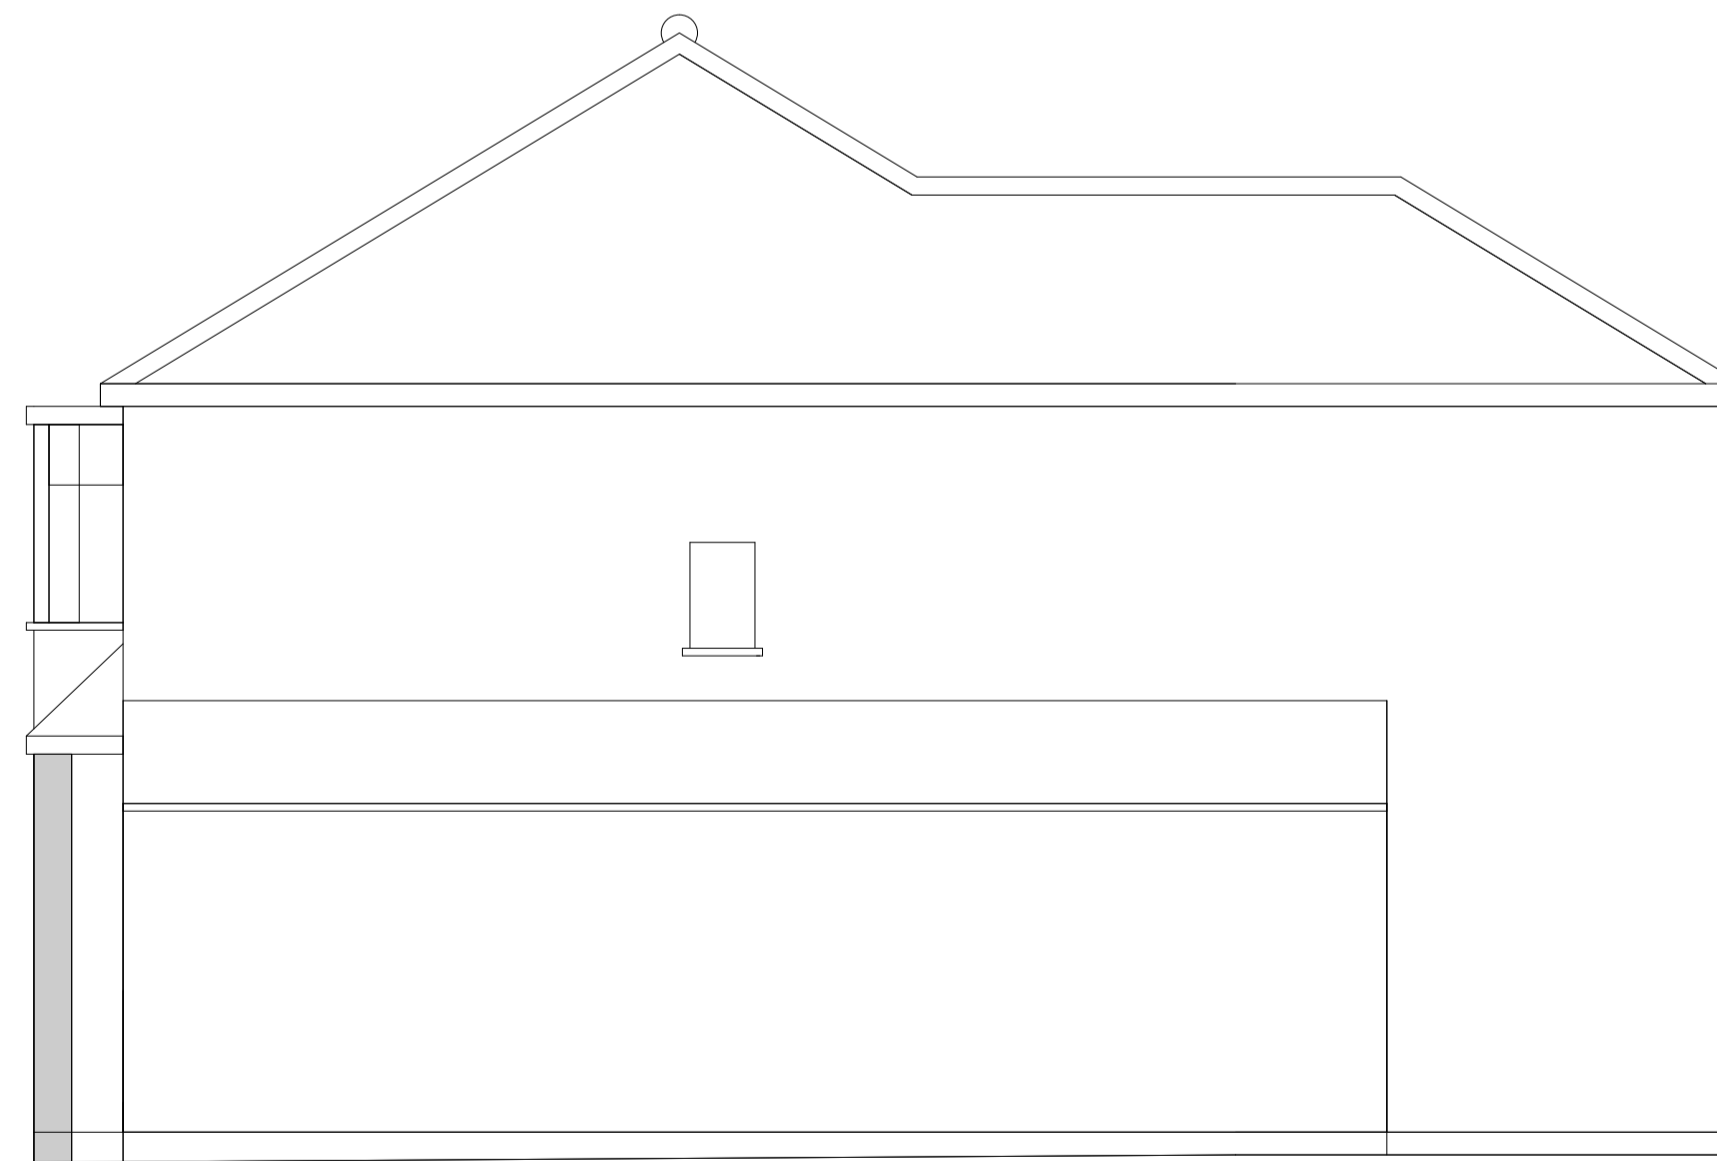

**PROPOSED R/H/S ELEVATION  
SCALE 1:50**

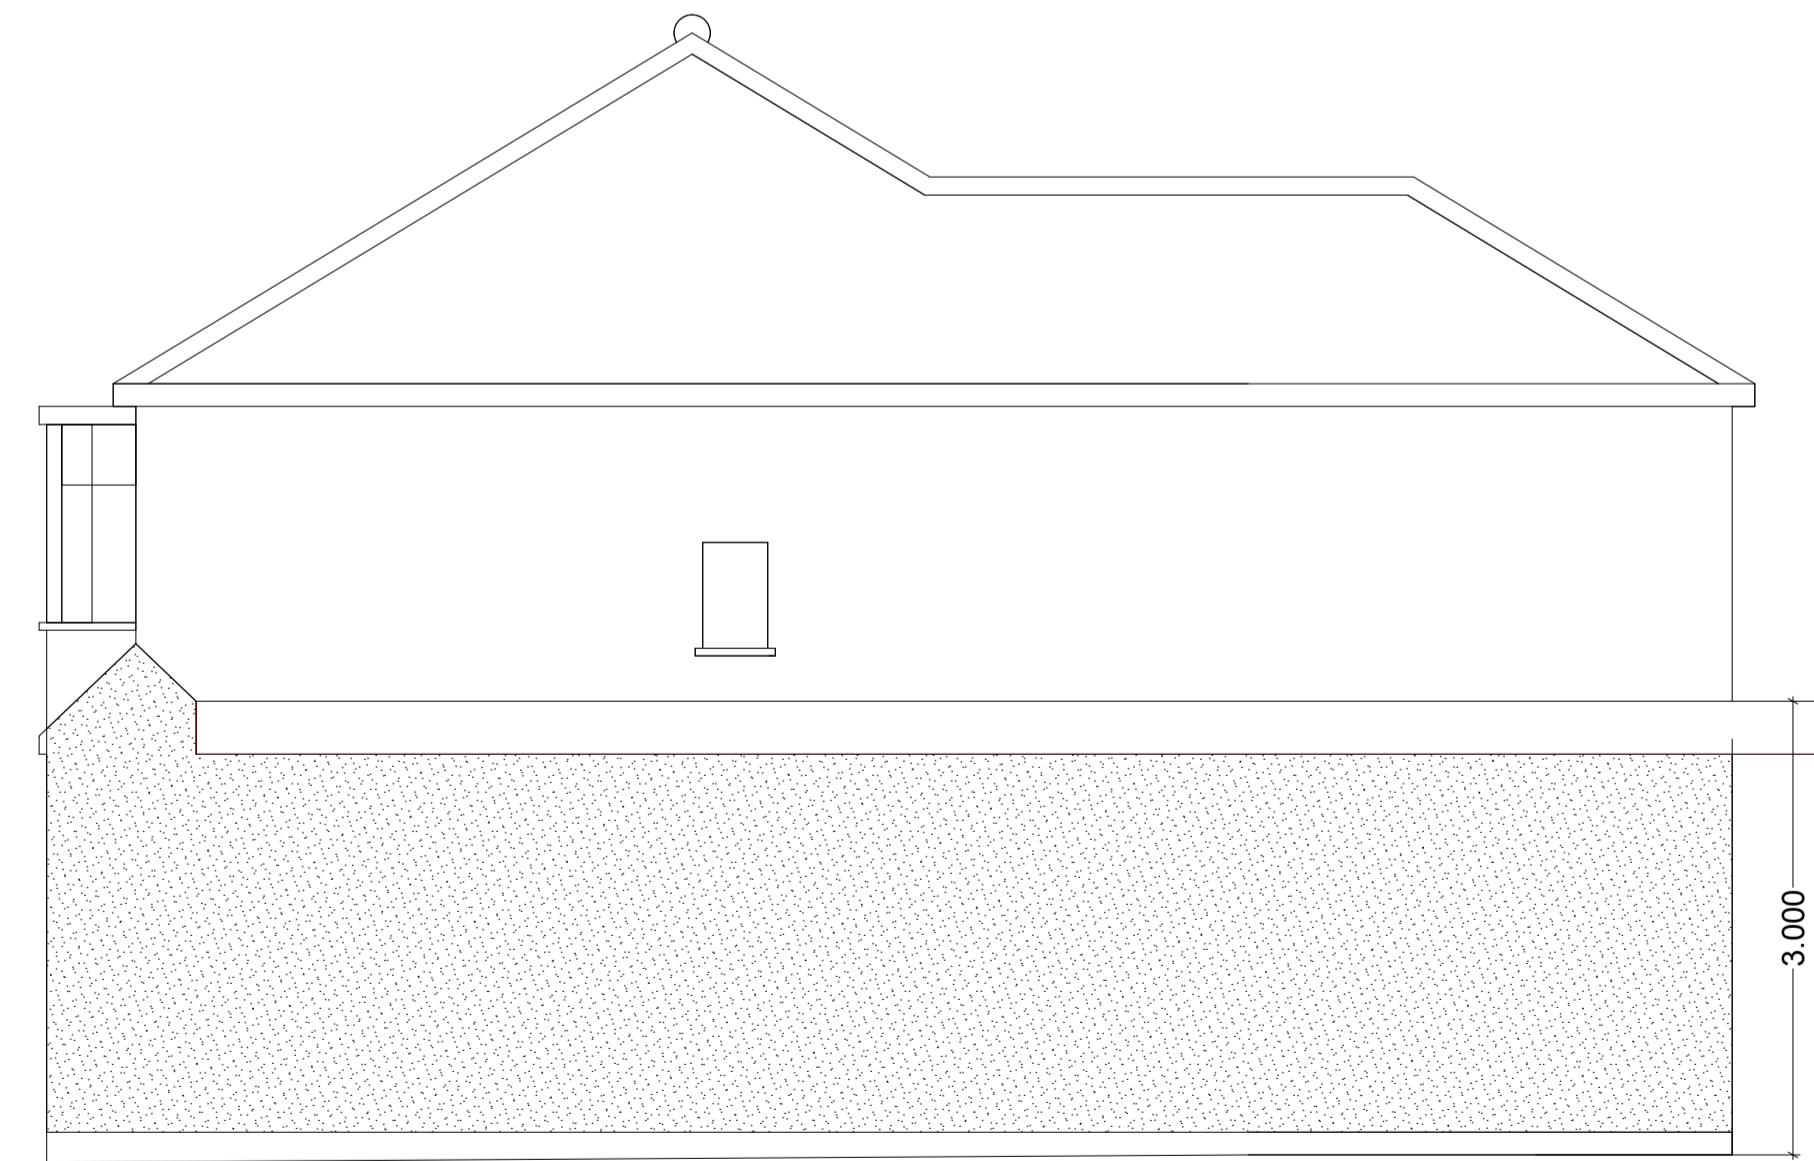


Address: 6 Northcroft Road, West Ewell,  
KT19 9TA

Proposed: Single storey side/rear extension

Drawing: Existing & proposed  
elevation's

Scale: 1:100 / 1:50

 

Client:

Issue: Planning permission

PD:N/A

Revision: A

A1

