





Notes

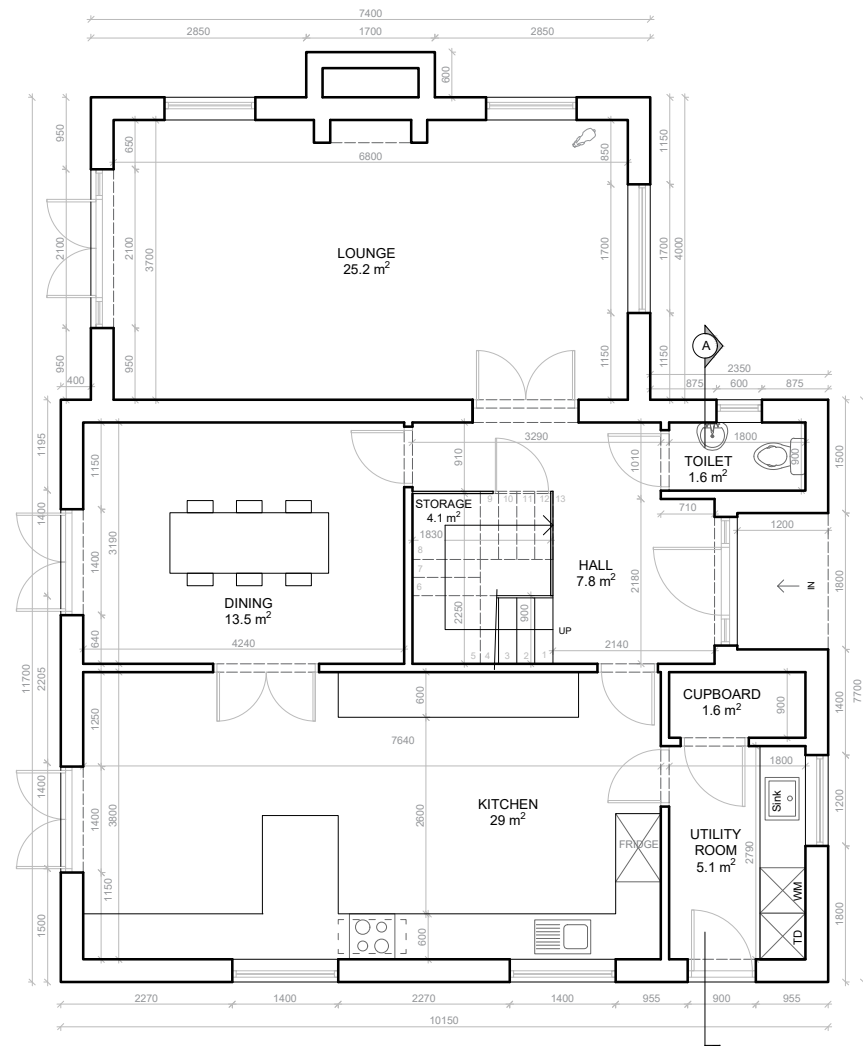

Proposed Ground Floor Plan

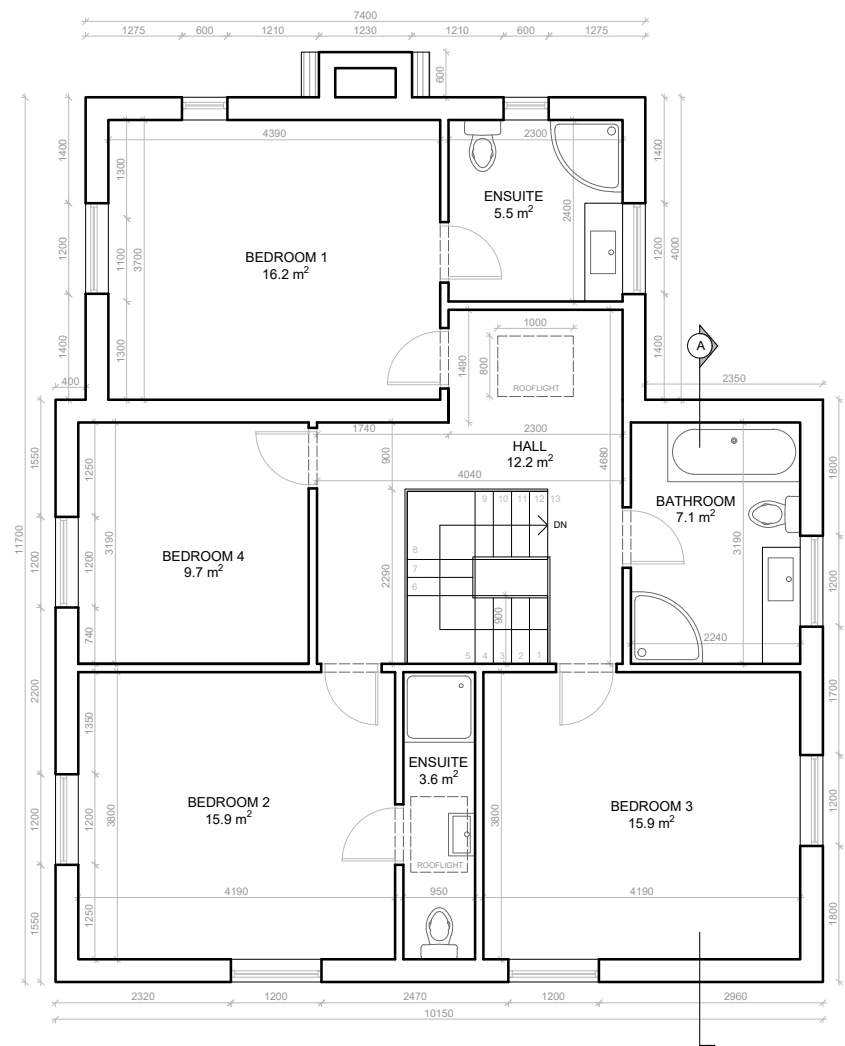

Proposed First Floor Plan

<p>Site: Land West of 6 Birch Grove West Winch PE33 0PQ</p>	<p>Client: Maya Hammond</p>	<p>Northpoint: </p>	<p>Scale: 1:100 at A3 </p>	<p>Date: 14/04/2022</p>
<p>Title: Proposed Ground Floor and First Floor Plans <b>PLANNING</b></p>	<p>Drawing No. 4</p>	<p>Disclaimer: Drawing not intended for purposes of construction. Do not scale off drawings except for purposes of planning.</p>	<p>Drawn by: TR</p>	<p>Checked by:</p>

**BeforeBricks**

3rd Floor, 86-90 Paul St.  
London EC2A 4NE  
0800 072 3695  
hello@beforebricks.com