



Notes

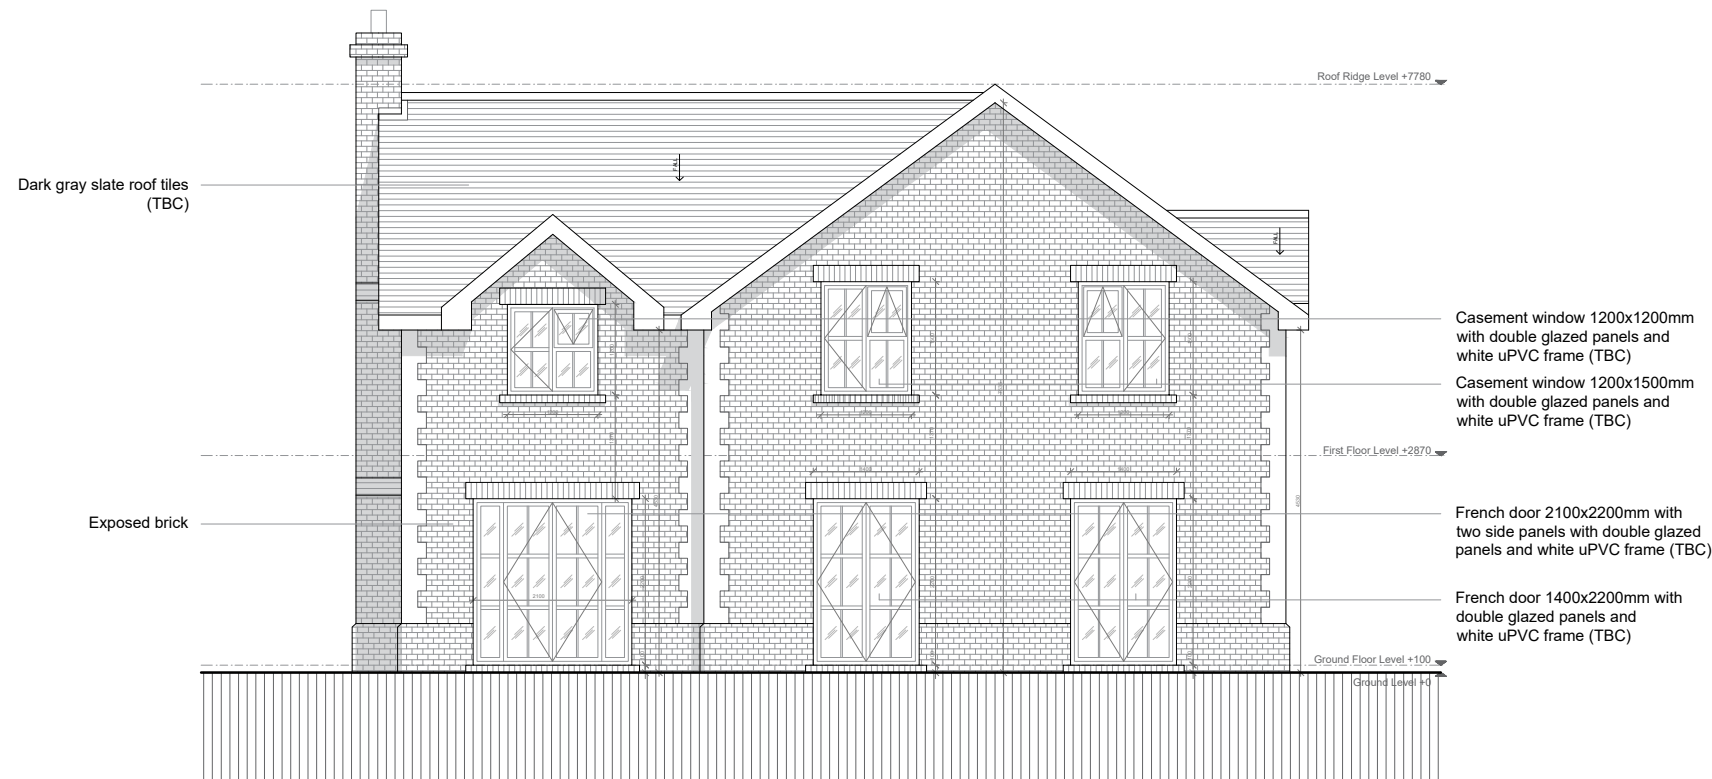

Proposed Front Elevation



Proposed Rear Elevation

<p>Site: Land West of 6 Birch Grove West Winch PE33 0PQ</p>	<p>Client: Maya Hammond</p>	<p>Northpoint:</p>	<p>Scale: 1:100 at A3 </p>	<p>Date: 14/04/2022</p>
<p>Title: Proposed Front and Rear Elevations PLANNING</p>	<p>Drawing No. 6</p>	<p>Disclaimer: Drawing not intended for purposes of construction. Do not scale off drawings except for purposes of planning.</p>	<p>Drawn by: TR</p>	<p>Checked by:</p>

BeforeBricks

3rd Floor, 86-90 Paul St.
London EC2A 4NE
0800 072 3695
hello@beforebricks.com