



DRAINAGE LEGEND






- EXISTING 100mm PRIVATE DRAIN
- - - EXISTING PRIVATE DRAIN REMOVED
- EXISTING 150mm PUBLIC SEWER
- PROPOSED 100mm PRIVATE DRAIN

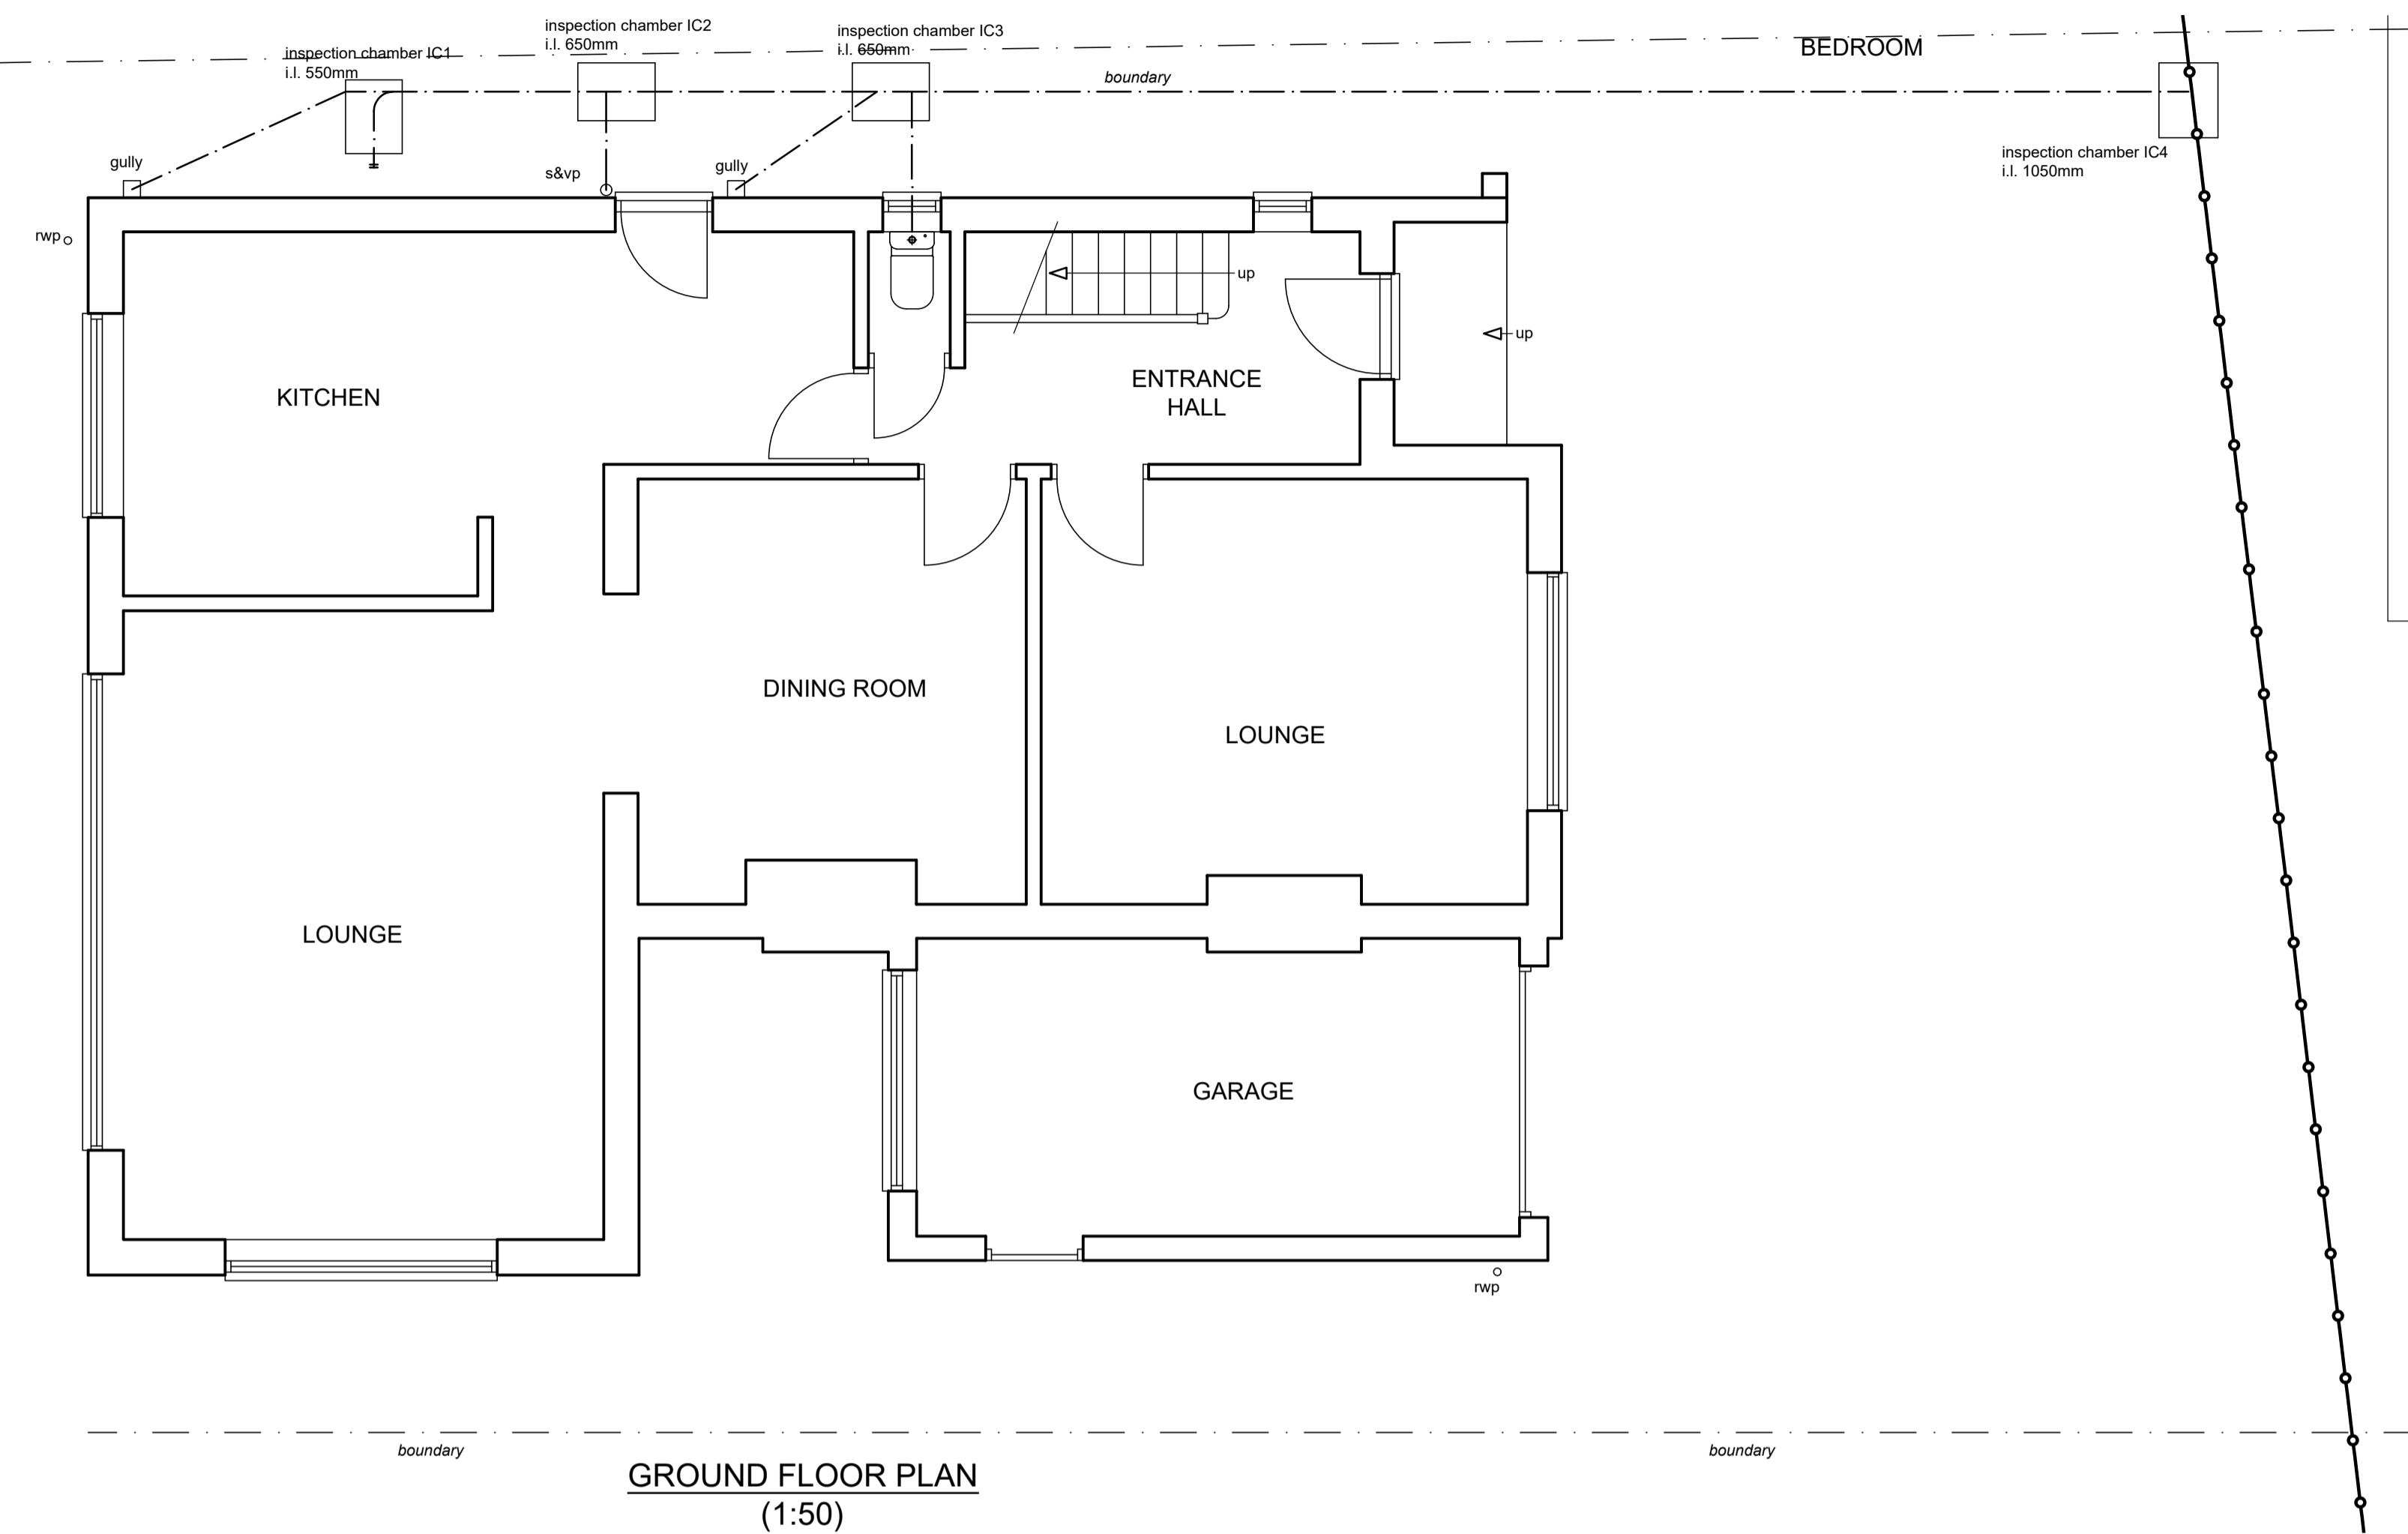

GROUND FLOOR PLAN
(1:50)

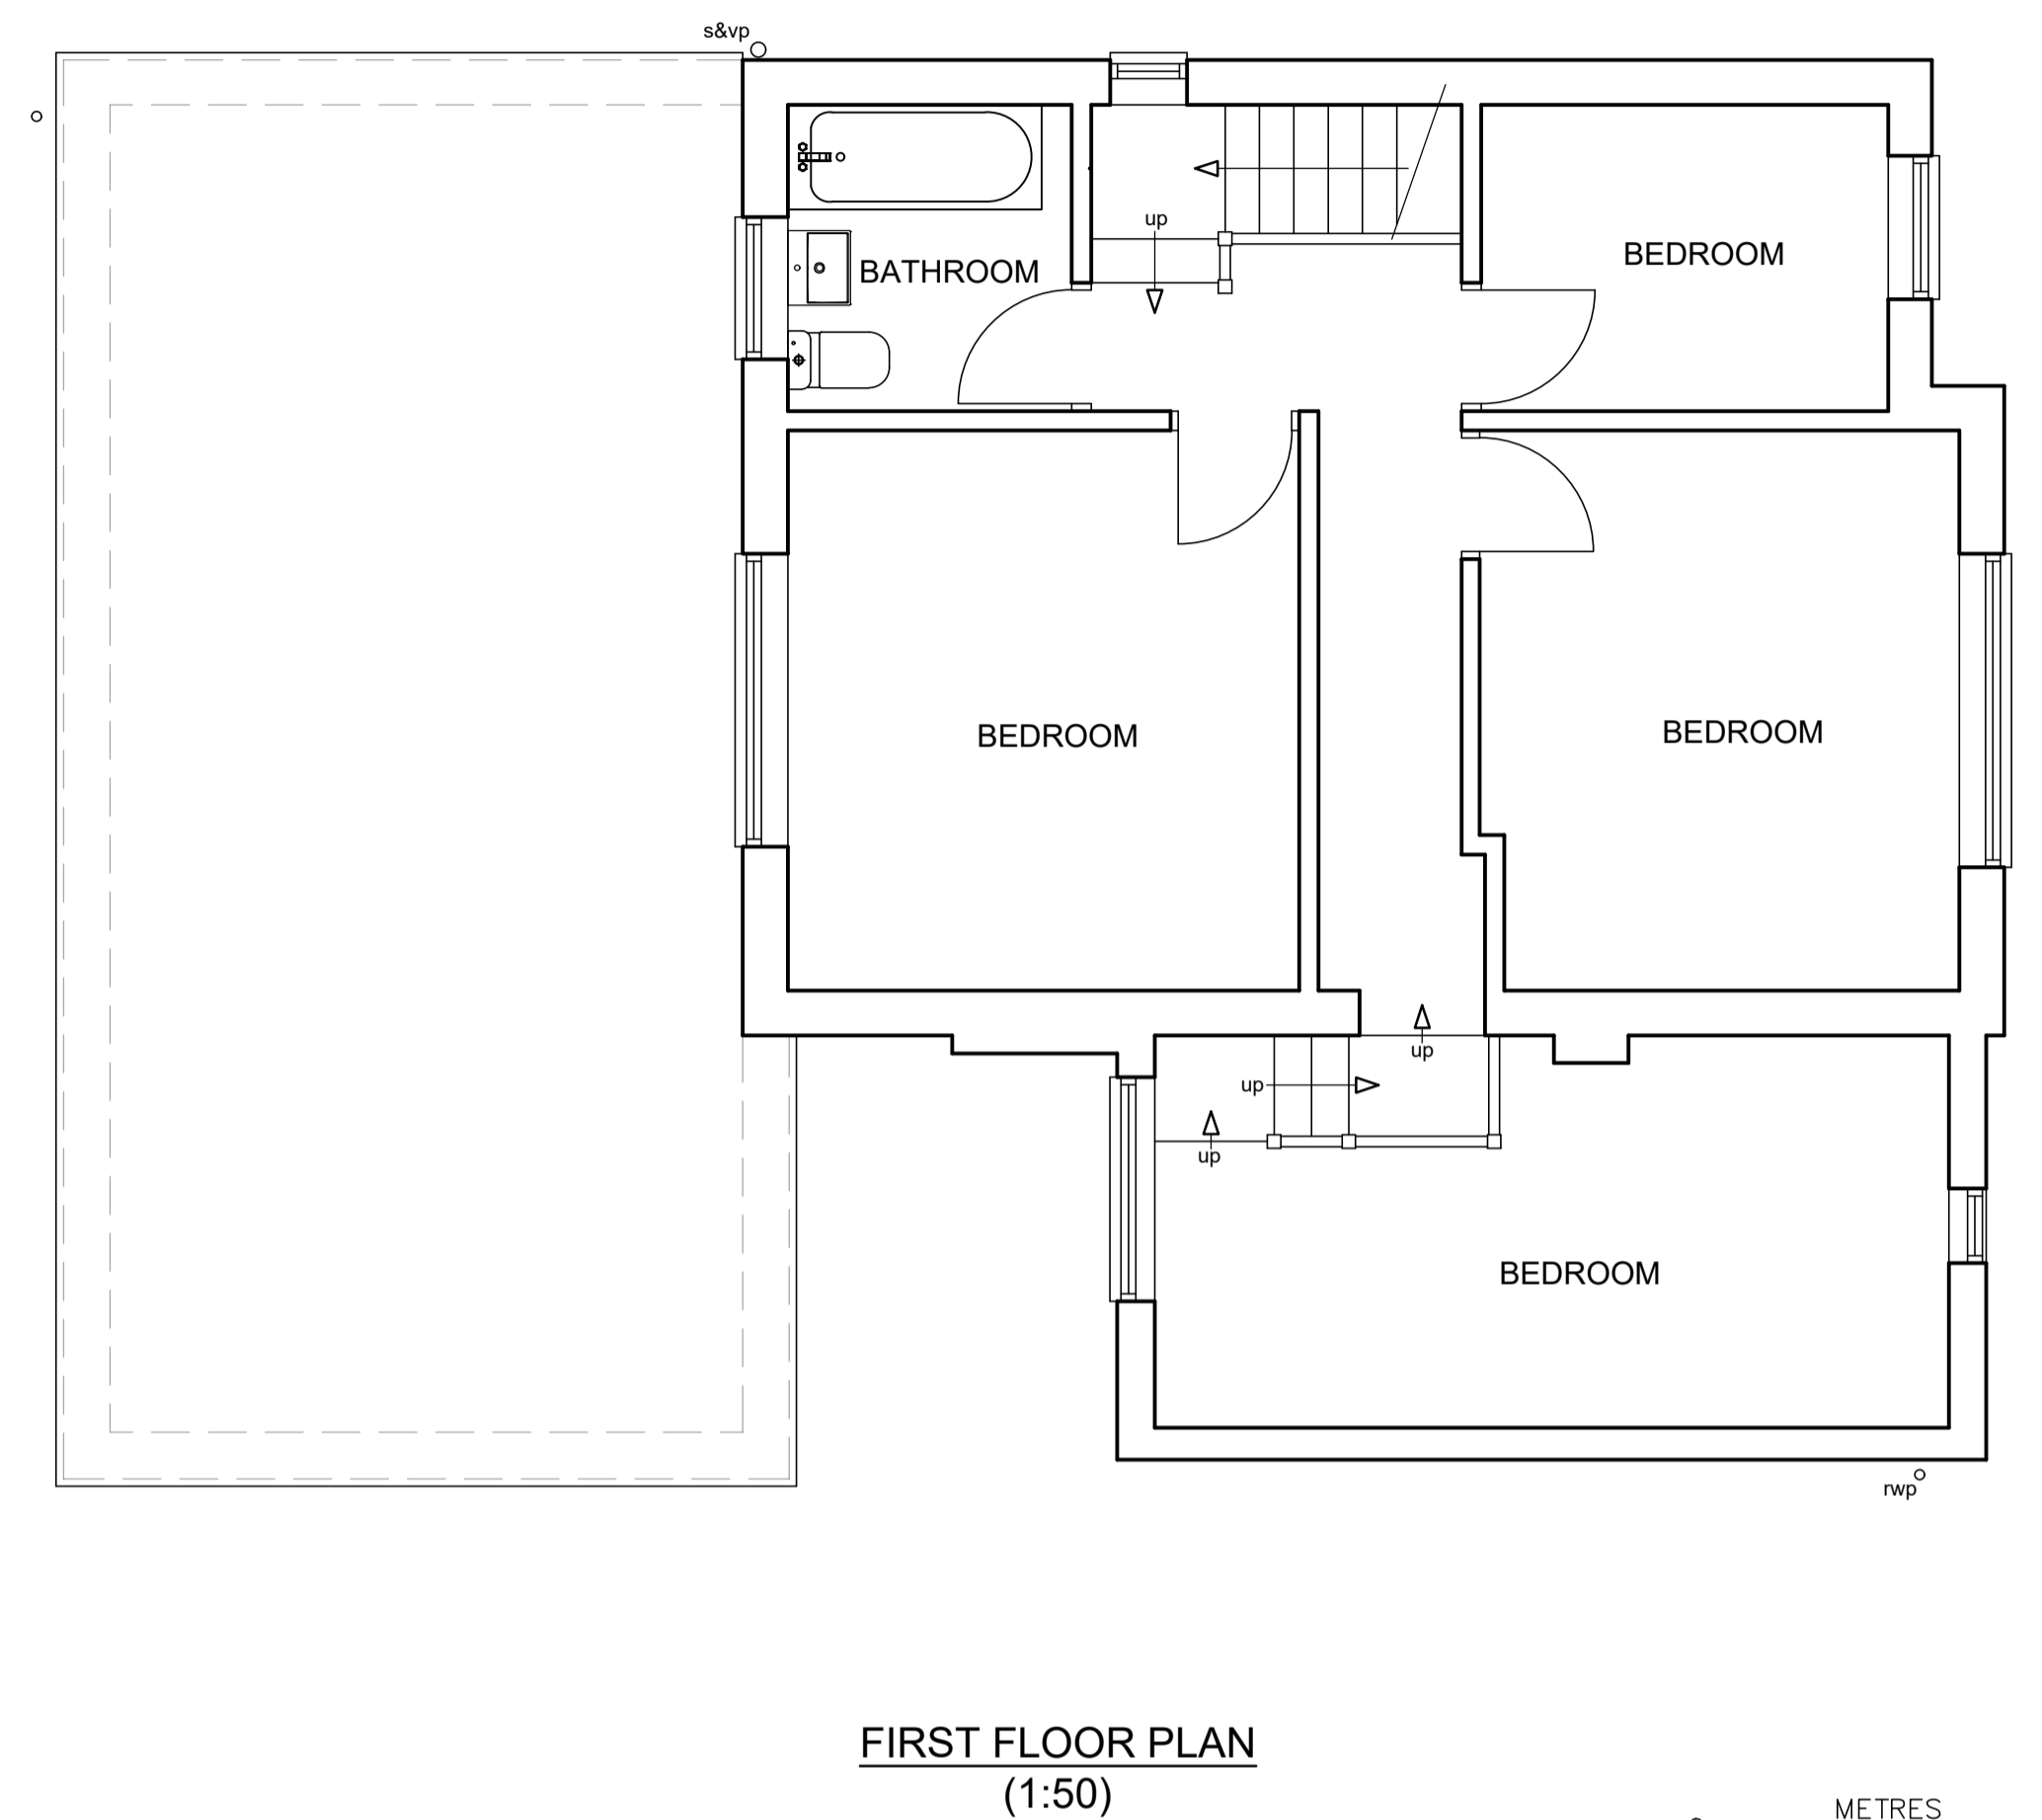

FIRST FLOOR PLAN
(1:50)

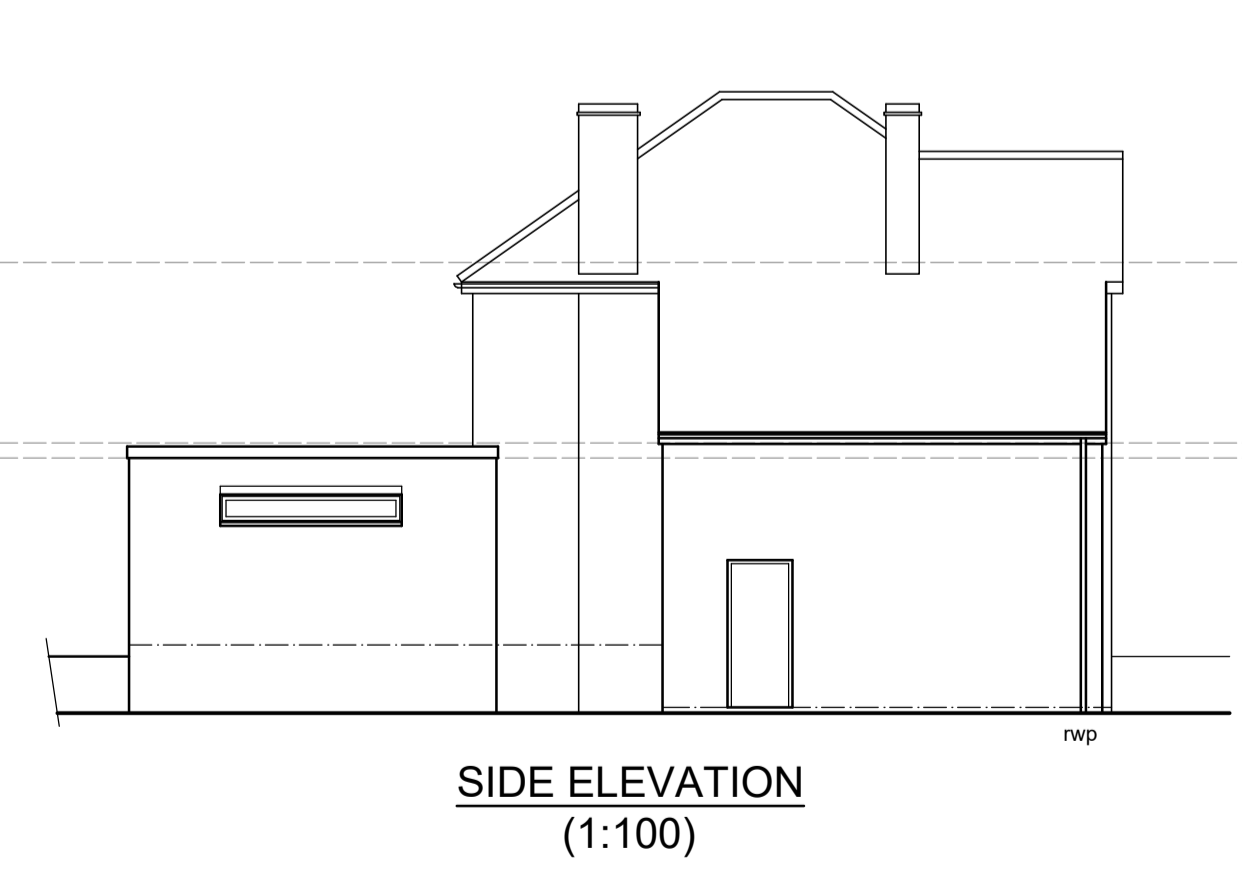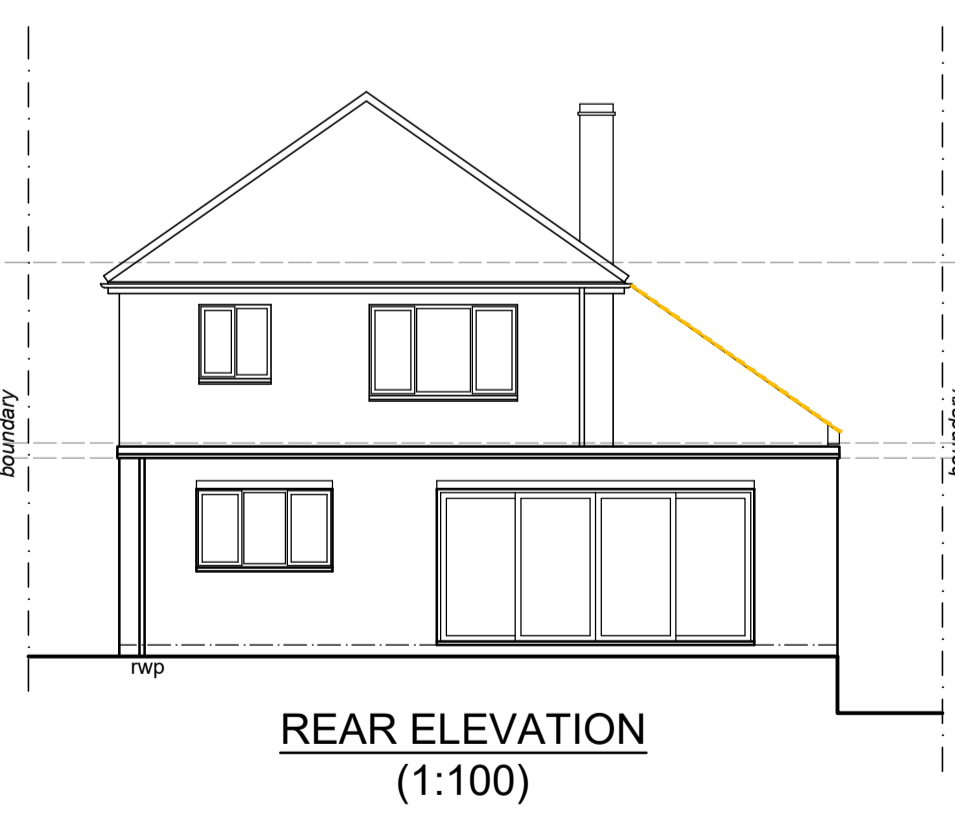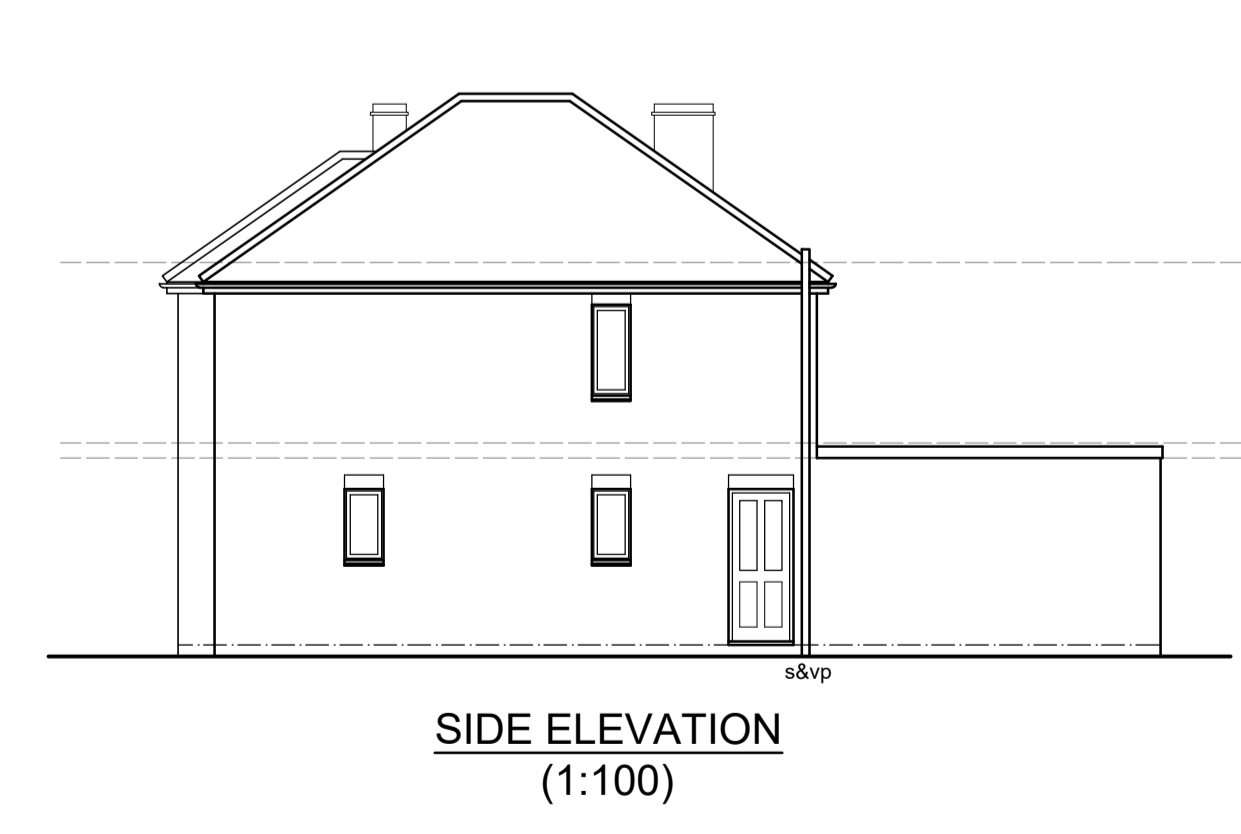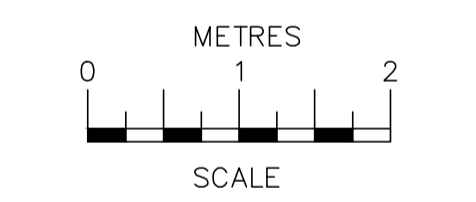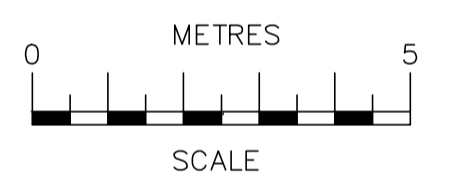

Date	No	Revision
Penfold Project Services		
Epmarket, Wrotham Road, Meopham, Kent, DA13 0HJ Telephone: 01474 816690 e-mail: apenfold448@btinternet.com		
Job Title:	13 CEDAR DRIVE BARMING MAIDSTONE KENT ME16 9HD	
Dwg Title:	PLANS & ELEVATIONS AS EXISTING	
Scale:	1:50 & 1:100 @ A1	
Dwg No.:	01	
Date:	May 2022	