




SIDE ELEVATIONS

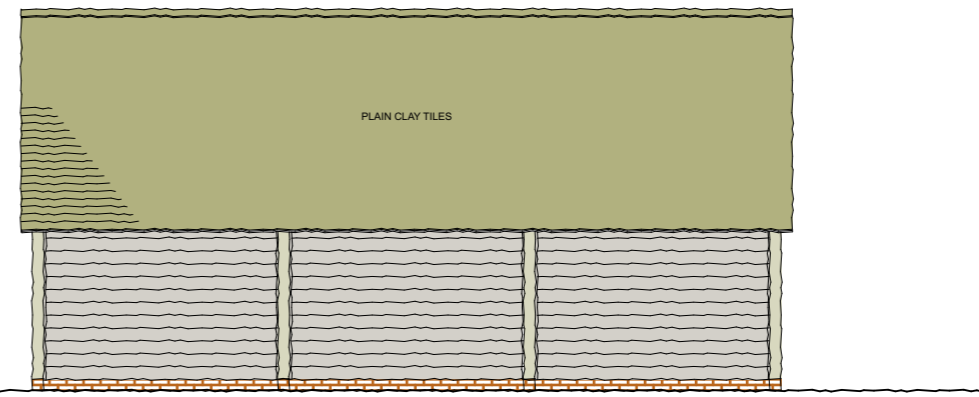

REAR ELEVATION

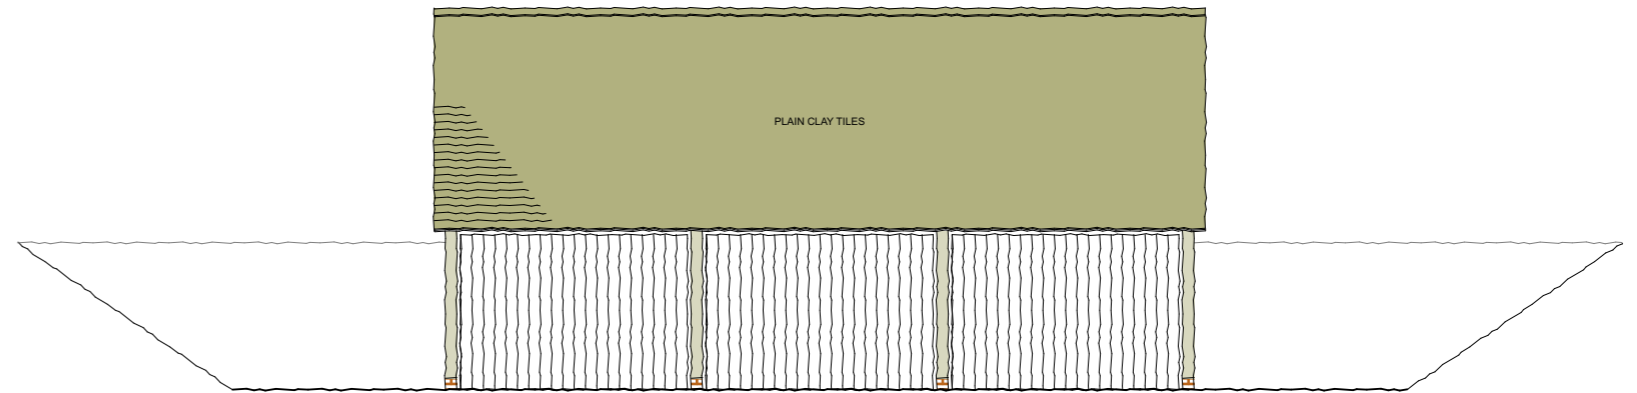

FRONT ELEVATION

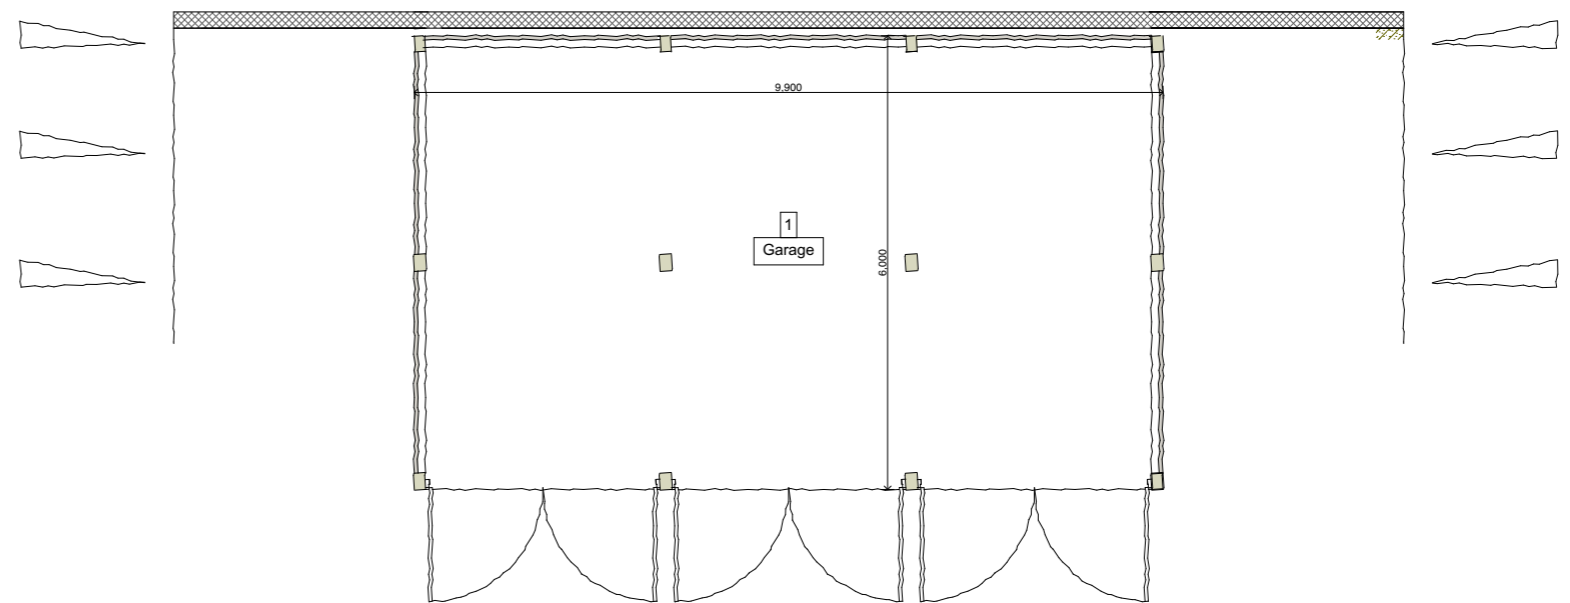

GARAGE FLOOR PLAN

**Mr & Mrs Graham**  
 Cartway Cottage  
 Abdon  
 Craven Arms  
 SY7 9HX

**Scale:** 1:100 @ A3  
**Date:** December 2020

**Drawing Number:**  
 20187/CM/PL2 C