


Front Elevation

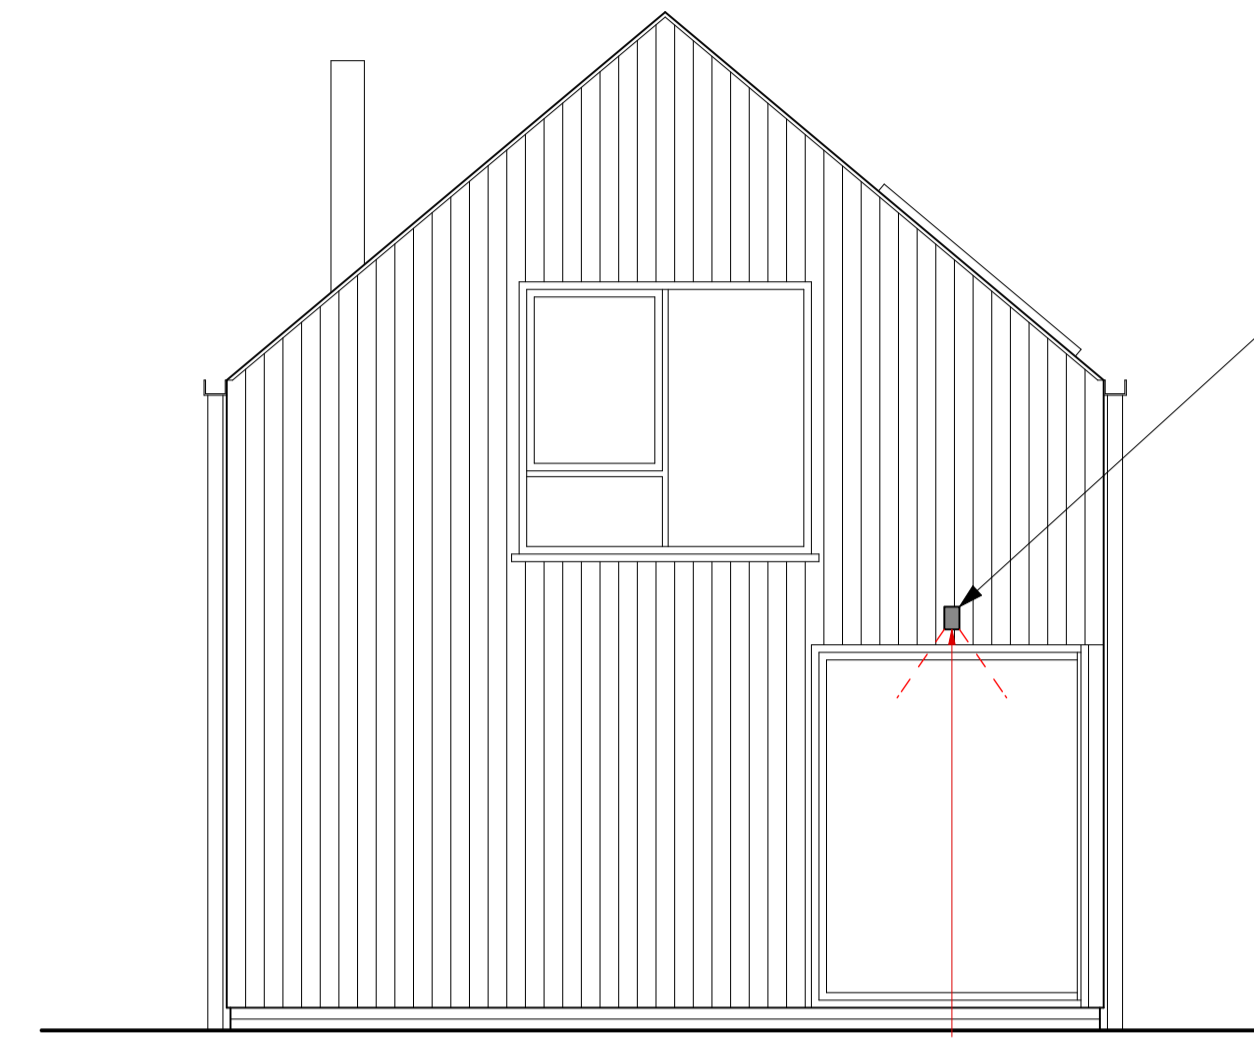

Side Elevation



Saxby Down Light




MASTER VALUE LEDspot MV

MAS LED spot VLE DT 4.9-50W GU10 927 36D


Delivering a warm, halogen-like accent beam, MASTER VALUE LEDspot MV is a perfect for spot lighting. Thanks to its high CRI, it realizes more natural colors, enabling cozy and comfortable ambience for residential, hospitality and emphasize the beauty of merchandise in retail. These LEDspots have the familiar look and feel of glass spots, keeping the classic beauty of glass spots and adding the strong performance from LED technology. The dimming function enables to create the desired atmosphere and it works with broad selection of dimmers.

Product data

General Information		LLMF At End Of Nominal Lifetime (Nom)	
Cap-Base	GU10 [GU10]	Luminous Flux in 90° Cone (Rated)	355 lm
Nominal Lifetime (Nom)	25000 h	Operating and Electrical	
Switching Cycle	50000X	Input Frequency	50 to 60 Hz
Technical Type	4.9-50W	Power (Rated) (Nom)	4.9 W
Light Technical		Lamp Current (Nom)	27 mA
Color Code	927-927 [CCT of 2700K-2700K]	Starting Time (Nom)	0.5 s
Beam Angle (Nom)	36°	Warm Up Time to 60% Light (Nom)	0.5 s
Luminous Flux (Nom)	355 lm	Power Factor (Nom)	0.8
Luminous Flux (Rated) (Nom)	355 lm	Voltage (Nom)	220-240 V
Luminous Intensity (Nom)	650 cd	Temperature	
Color Designation	Warm White (WW)	T-Case Maximum (Nom)	80 °C
Rated Beam Angle	36°	Controls and Dimming	
Correlated Color Temperature (Nom)	2700-2700 K	Dimmable	Yes
Luminous Efficacy (Rated) (Nom)	80.61 lm/W		
Color Consistency	<5		
Color Rendering Index (Nom)	90		


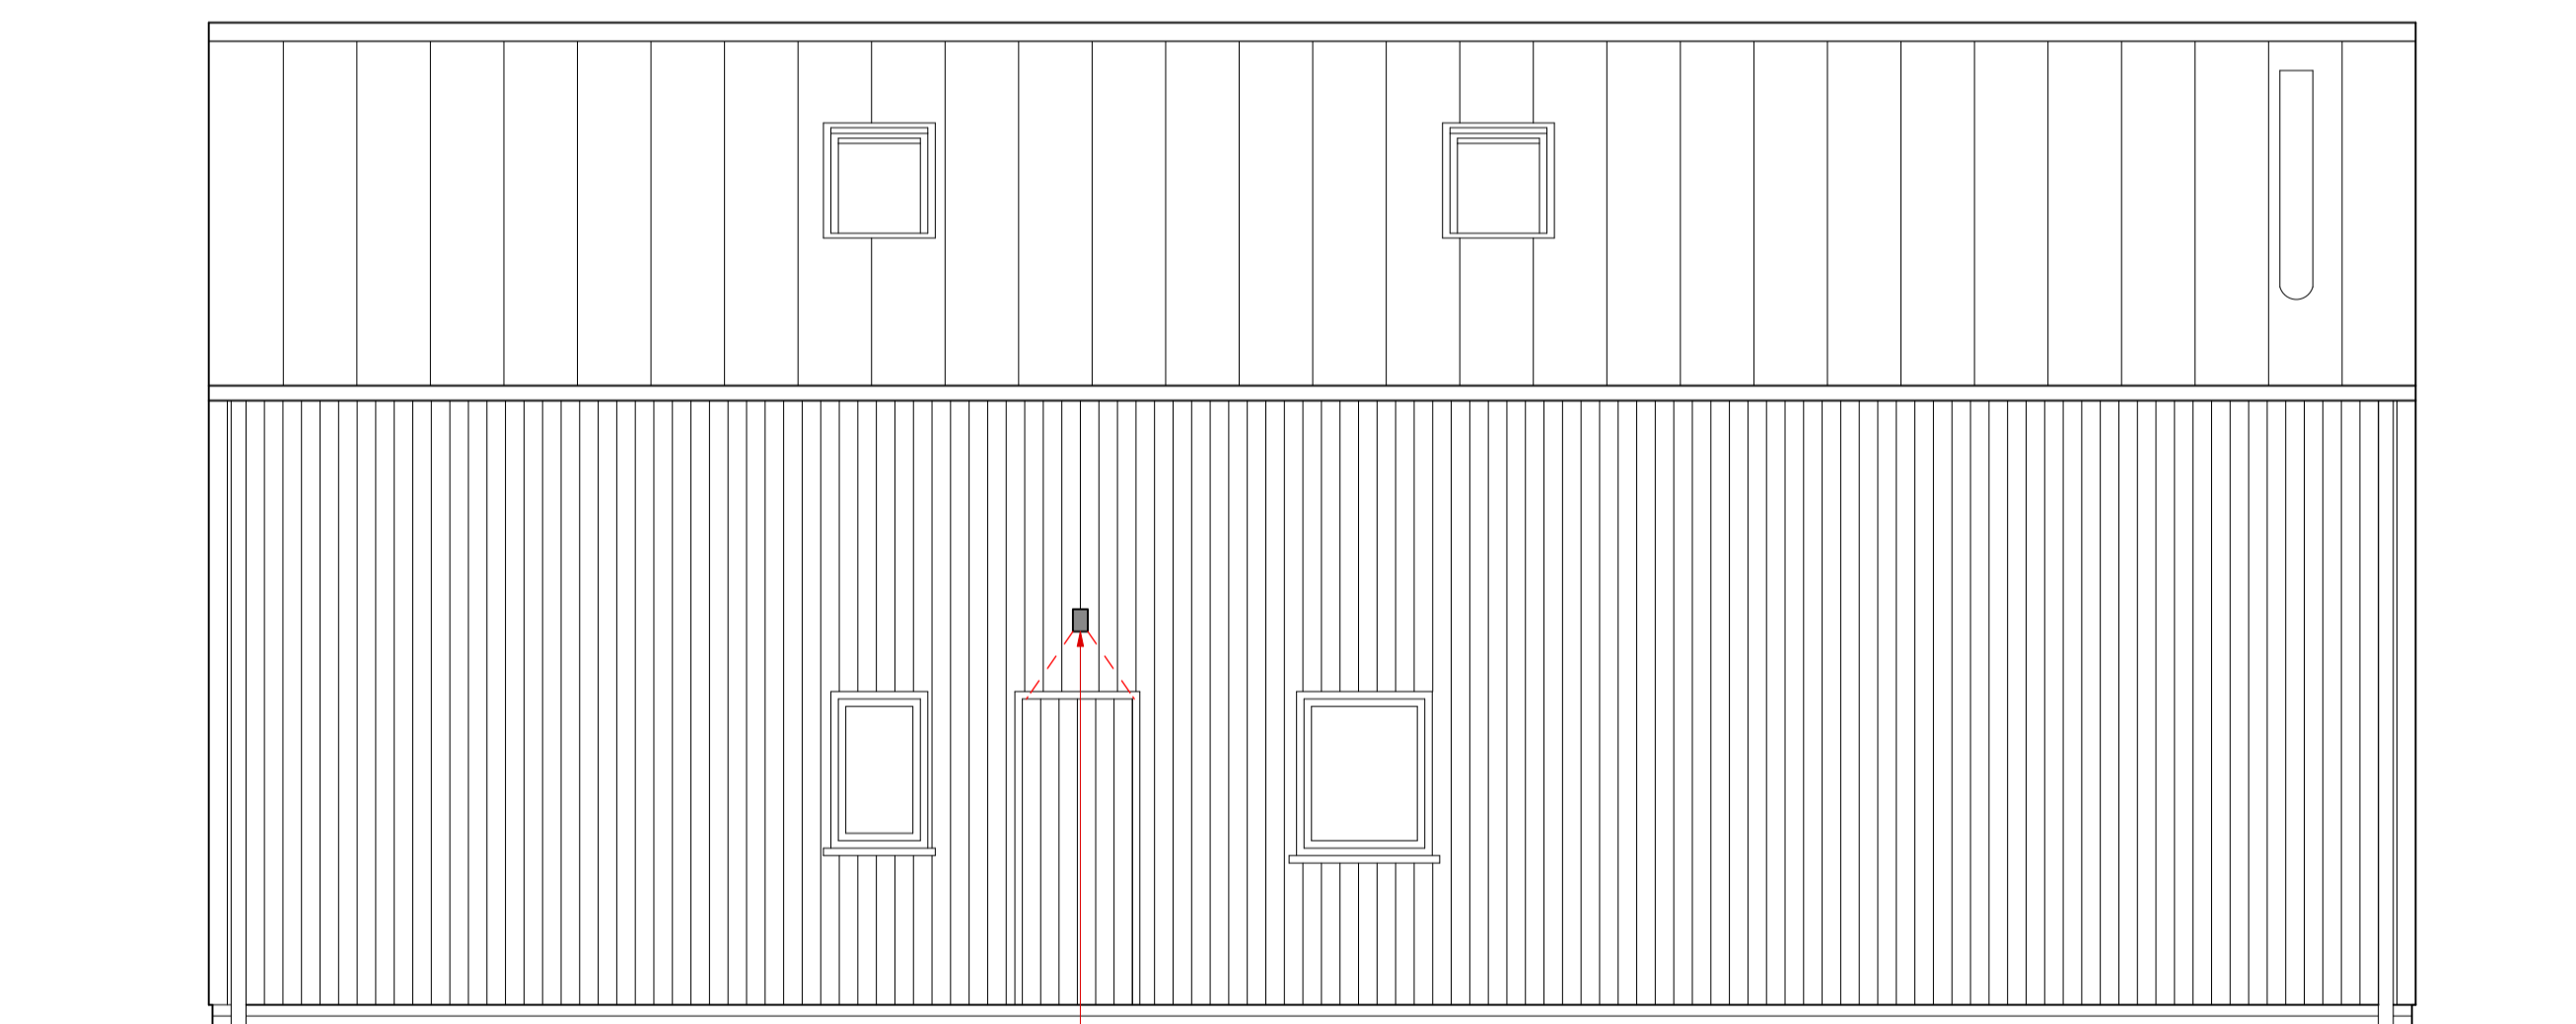


Rear Elevation

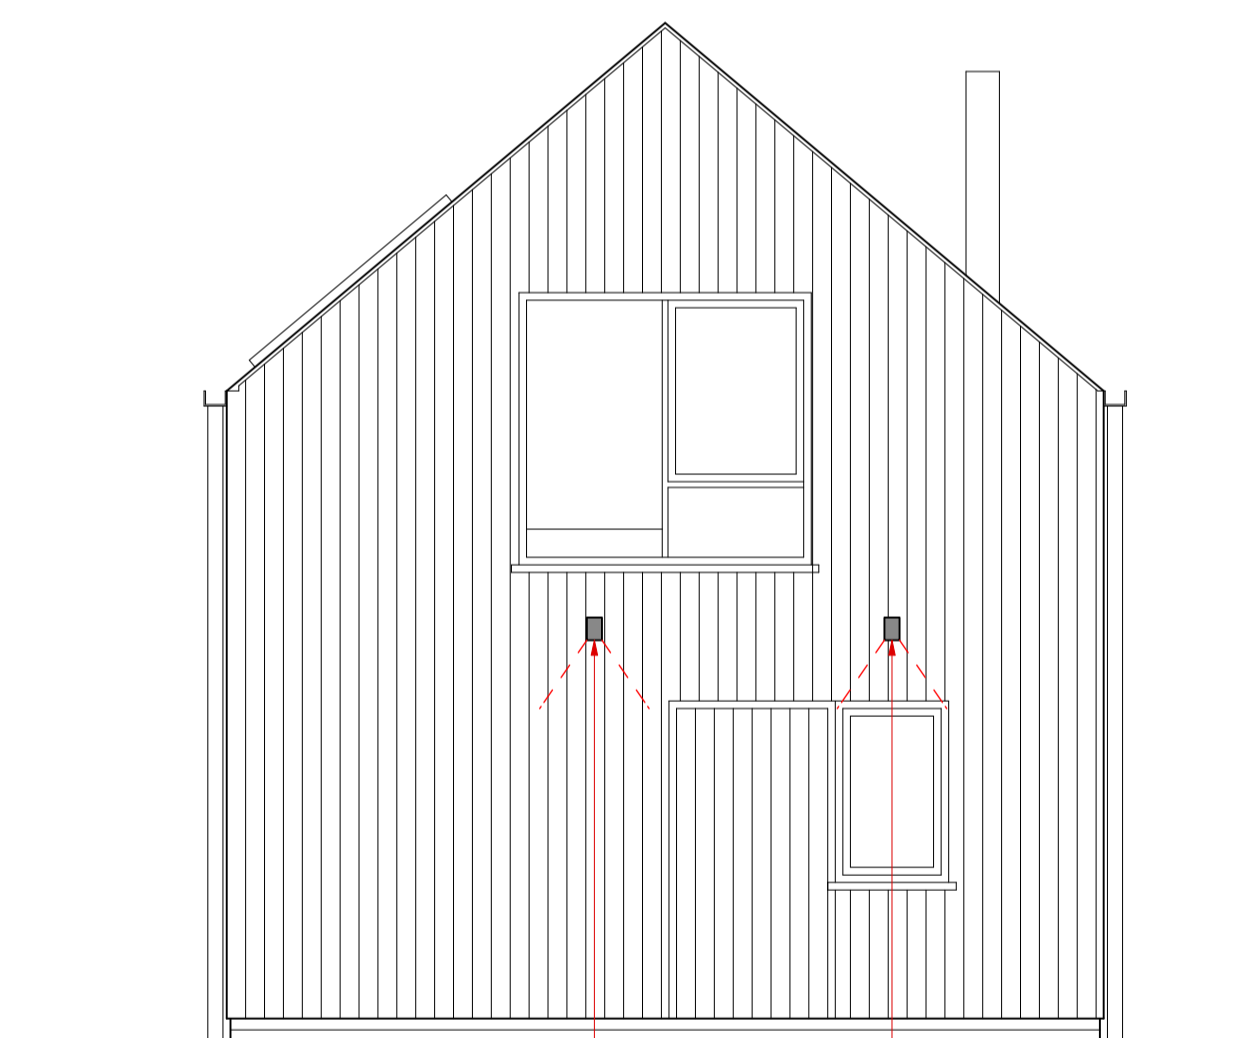

Side Elevation

Photometric data

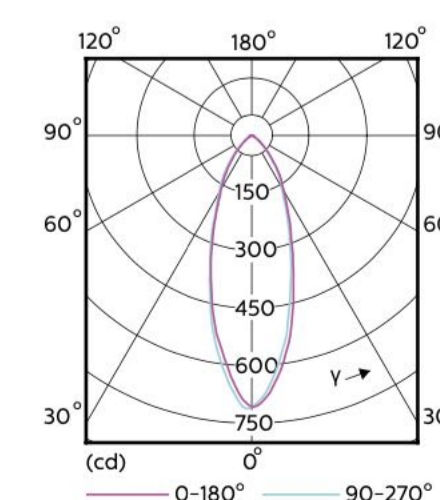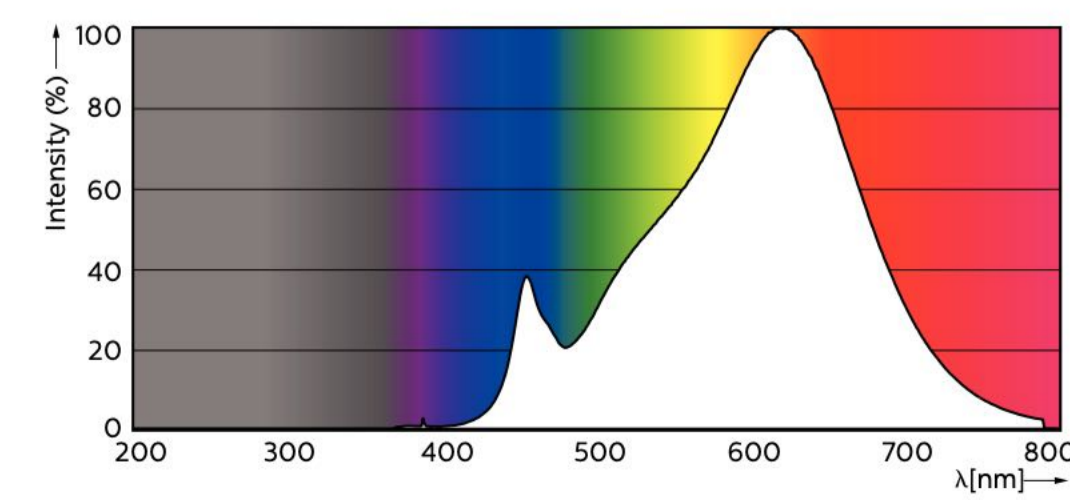


Bulb to be fitted to the down lights = Phillips 'Master Value LEDspot MV'.

MASTER LEDspotMV GU10 927 36D

MASTER LEDspotMV 50W GU10 922-927 36D

Accent Lighting - Spots

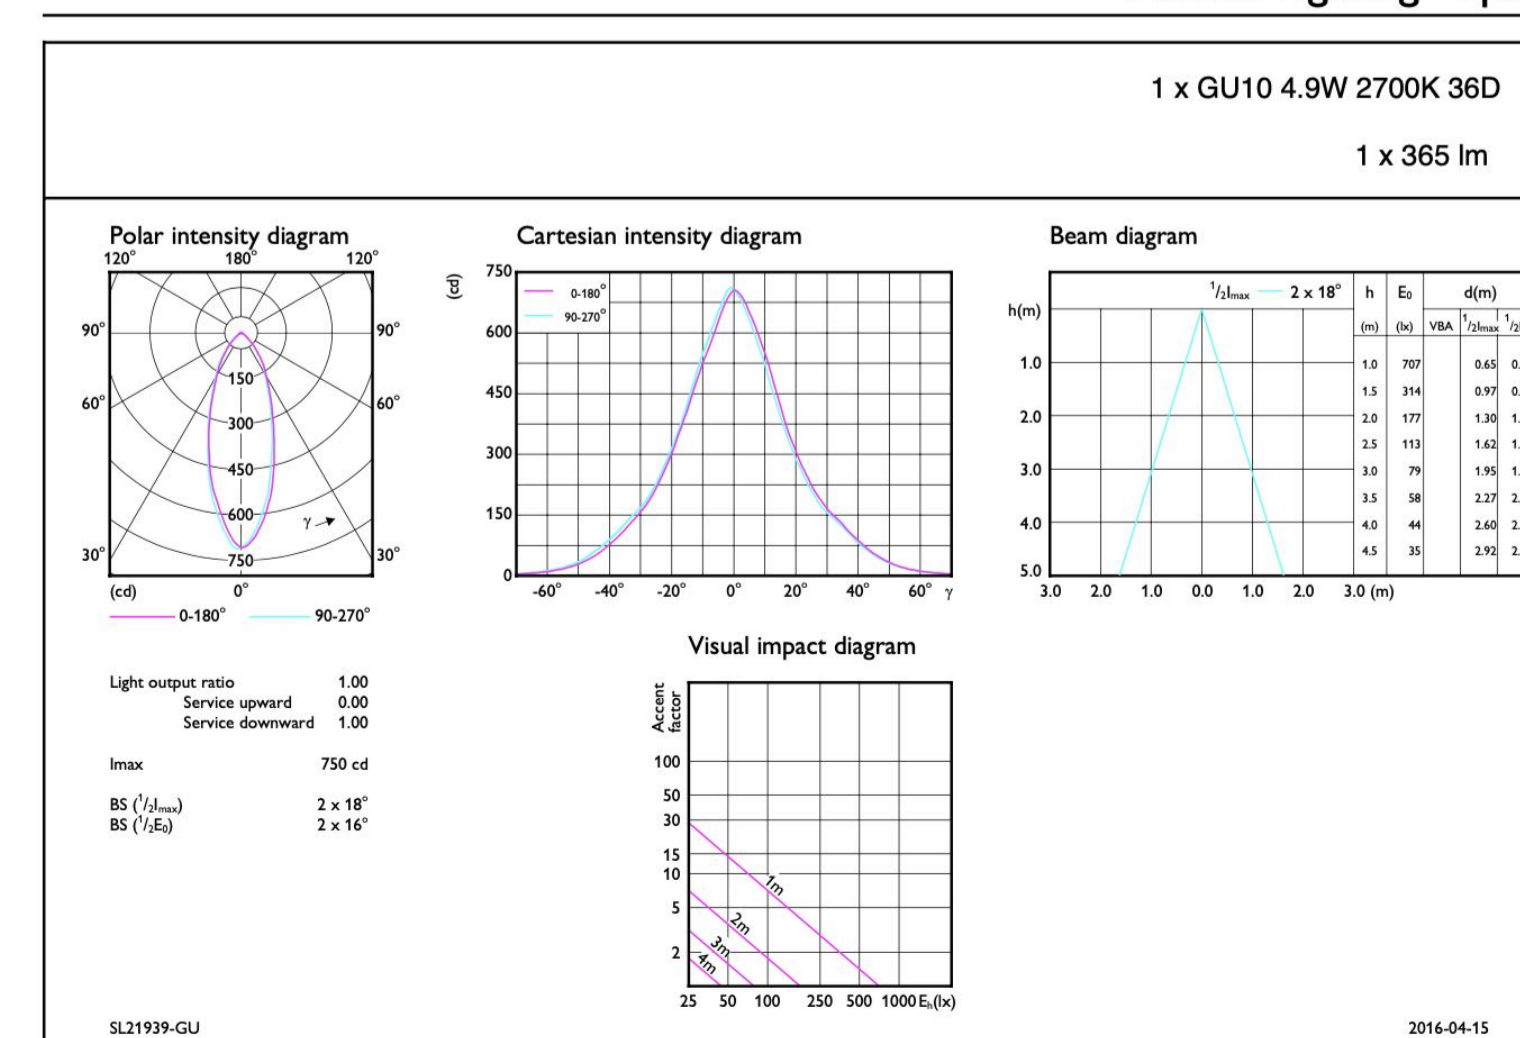

REVISION | DESCRIPTION | DATE | DRAWN | CHECK

JOB NO: **5672** DRAWING NO: **PA_40** SECTION

TITLE: Proposed Light Elevations

SCALE: 1:50 SHEET NO: A1

ISSUE DATE: May - 2022

AUTHOR: CM CHECK: JR

PRODUCT: Proposed Barn Conversion
Ivy Tree Farm
Shelley, Ipswich, IP7 5RE
CLIENT: Mr. & Mrs. Westwood

STATUS: **PLANNING**

WINCKER KIEVENAAR
CHARTERED ARCHITECTS

Market Place / Hadleigh / Ipswich / Suffolk / IP7 5DN
T: 01473 827992 E: enquiries@winkerkievenaar.co.uk
Do not scale from drawing, work to figured dimensions only.
Copyright © Winkercievenaar Architects Limited
5672_Lighting Drawing.rvt

RIBA