



Proposed Rear Elevation

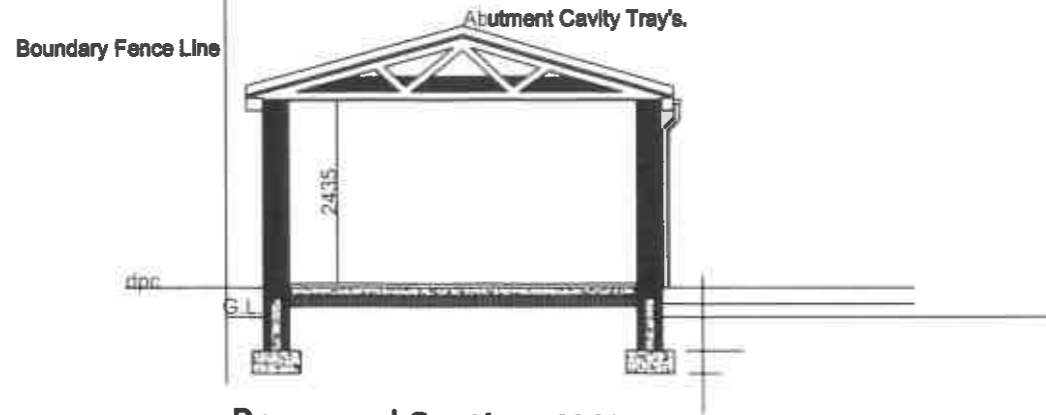

Proposed Section X-X

Proposed Rear Elevation 1 : 100

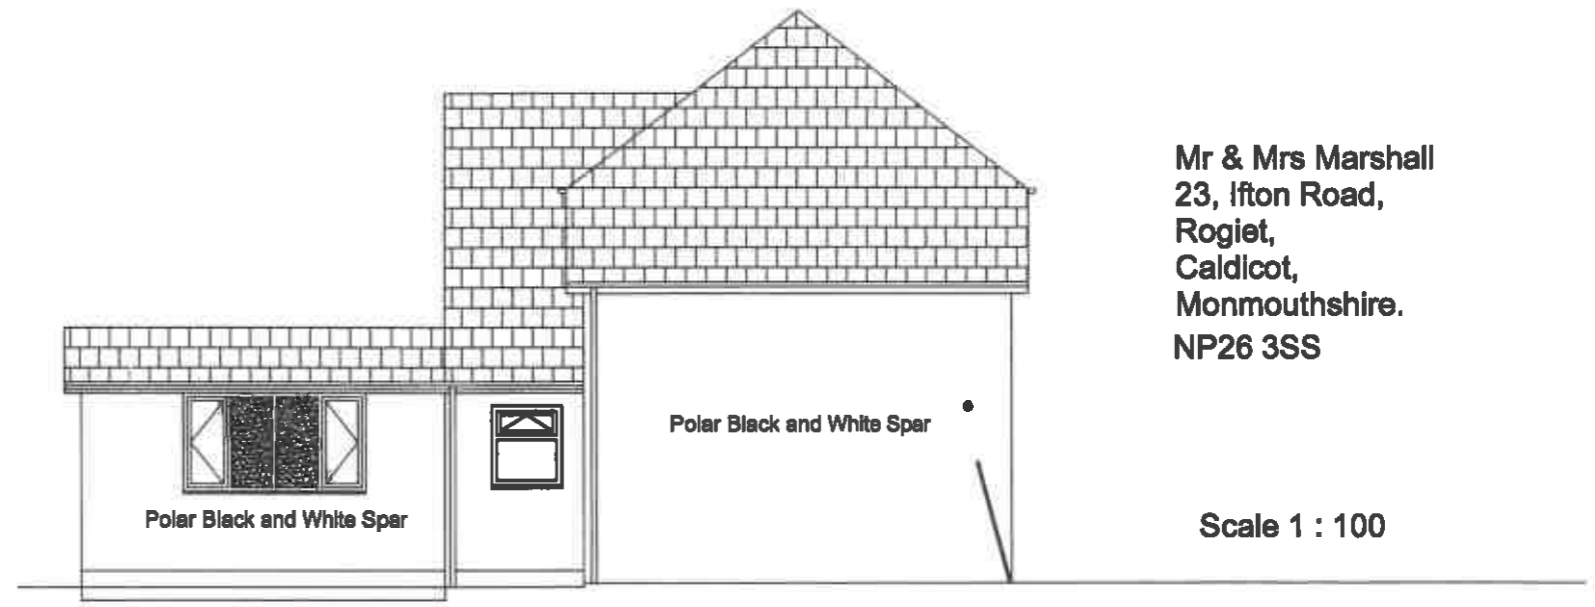

Proposed Side Elevation

**Mr & Mrs Marshall
23, Ifton Road,
Rogiet,
Caldicot,
Monmouthshire.
NP26 3SS**

Scale 1 : 100