



GROUND FLOOR PLAN

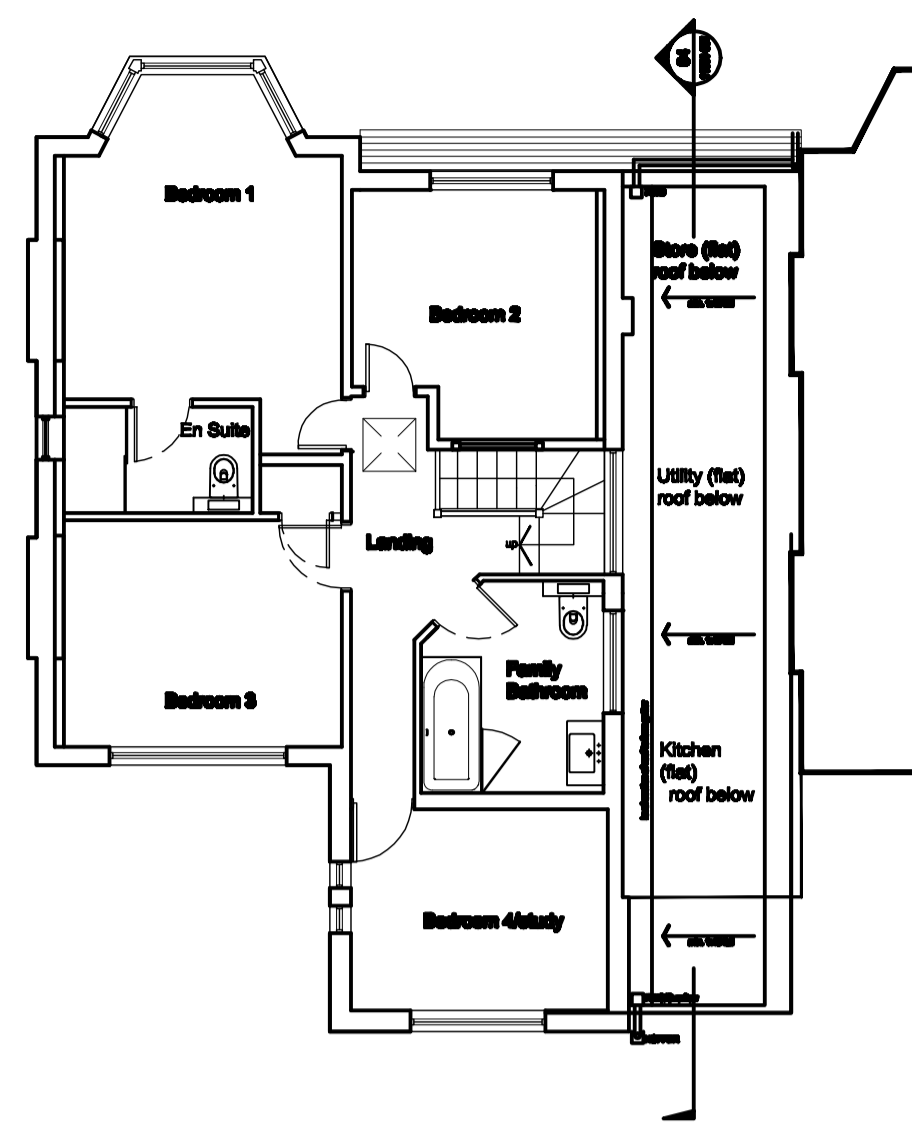

1ST FLOOR PLAN

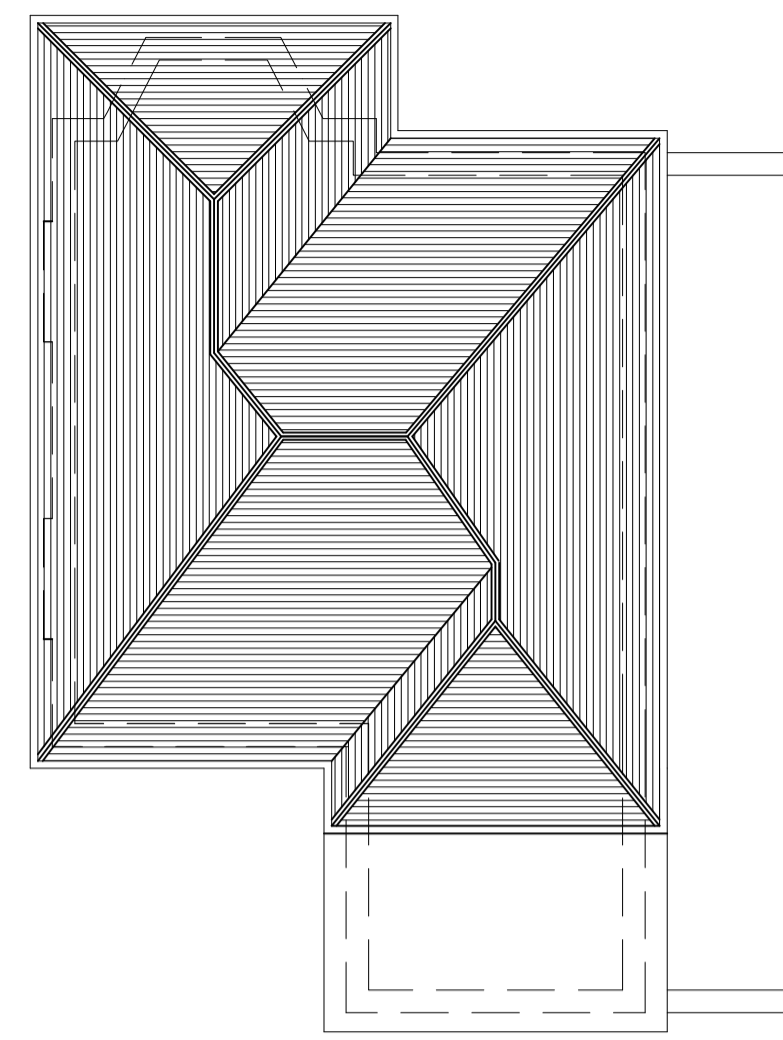

ROOF PLAN



SITE PLAN


SCALE 1/1250




REAR ELEVATION



FRONT ELEVATION

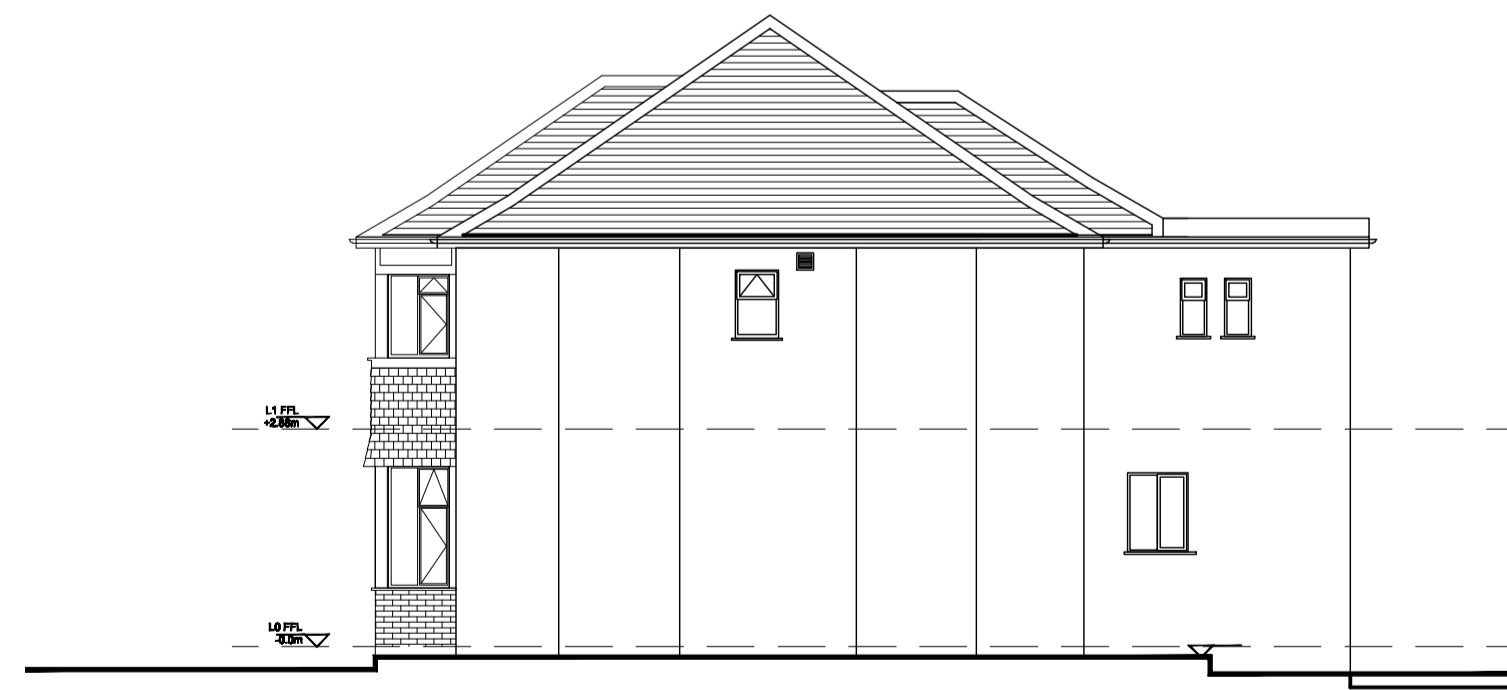



SIDE/ SOUTH ELEVATION

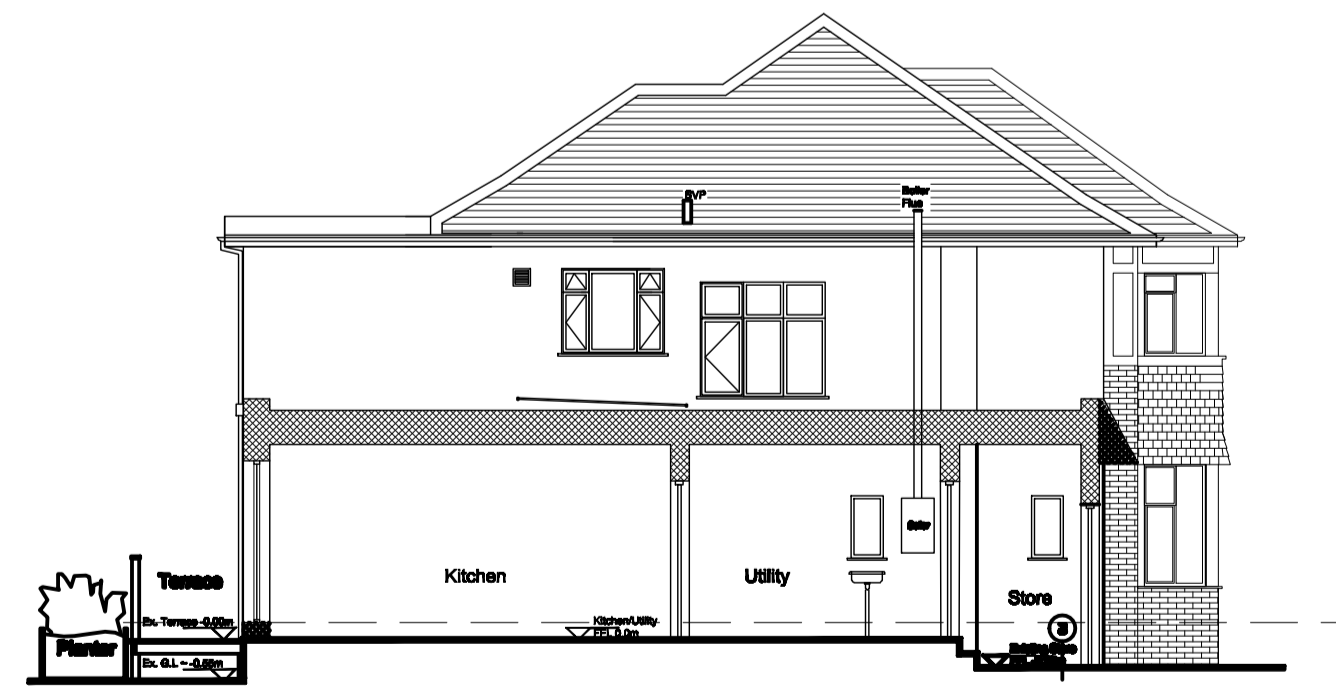

SIDE/NORTH ELEVATION

General Notes:
Report all errors, omissions or discrepancies.
Verify all dimensions on site before commencing any work on site or preparing any shop drawings.
All materials, components and workmanship are to comply with the relevant British Standards, Codes of Practice and appropriate manufacturers' recommendations that from time to time shall apply.
this drawing and design remains the property of Changing Spaces and may not be reproduced in any way without prior consent.

NOTES

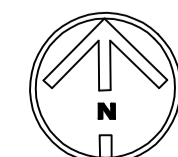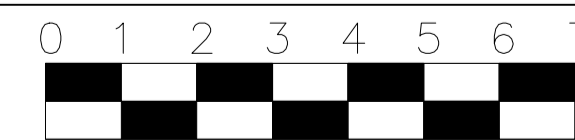

Rev	Date	Initials	REVISION

PROJECT 34 HILCREST AVENUE EDGWARE, MIDDLESEX HA8 8PA	CLIENT MR AND MRS BAKER
--	----------------------------

ZONE A	DISCIPLINE ARCHITECTURE	STATUS PD
LEVEL	DRAWING NUMBER A-HA22-EX-00	REVISION -
DRAWING TITLE EXISTING PLANS, ELEVATIONS AND SITE PLAN		
SCALE 1:100 1:1250	DATE MAY 2022	DRAWN SKF

A1 SHEET

34 Hilcrest Avenue
Edgware Middlesex HA8 8PA