
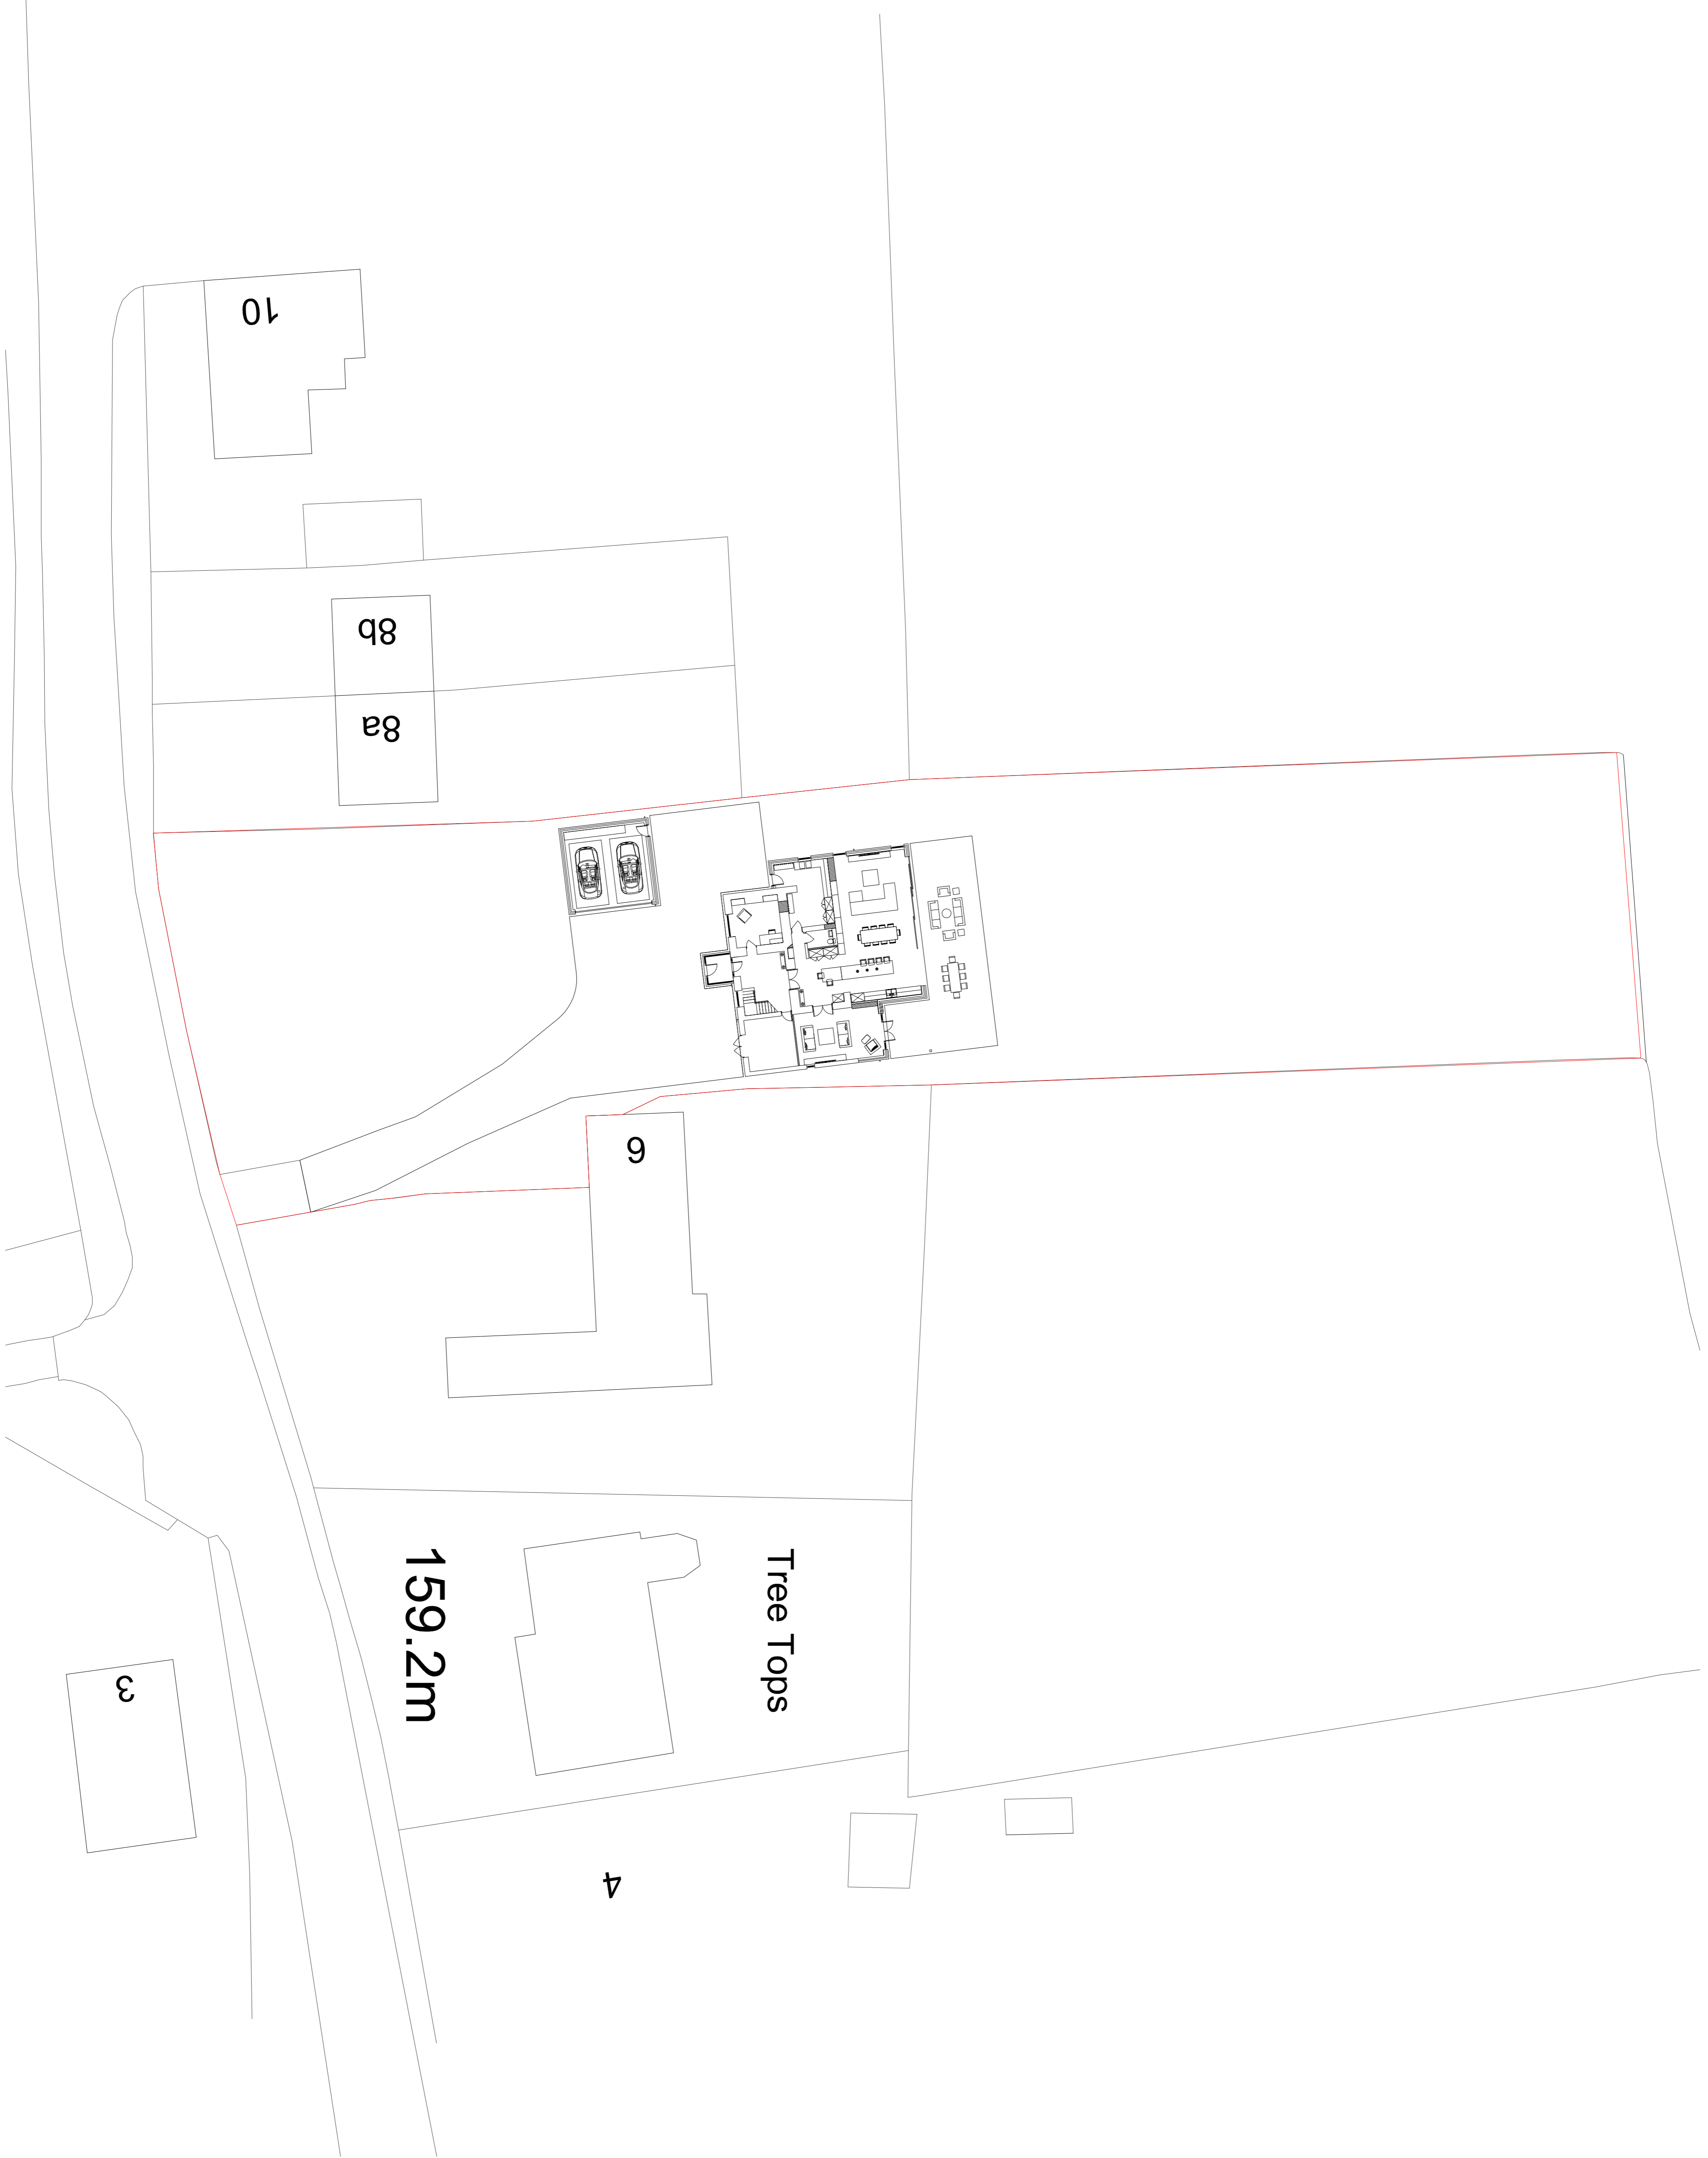
 


- GENERAL NOTES**
1. This drawing is copyright and must not be reproduced without the consent of GDL Architecture.
 2. All dimensions are in millimeters unless otherwise noted.
 3. Do not scale from this drawing - if in doubt ask.
 4. All dimensions to be checked on site prior to commencement of work or preparation of shop fabrication drawings.
 5. The contractor shall report any discrepancies in information in writing to the design team at the earliest opportunity.
 6. This drawing is to be read in conjunction with the following relevant information:
 - i) All architect, structural and services engineer's drawings and specifications.
 - ii) All CDM information including design risk assessments.

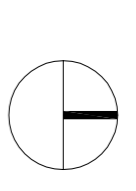

| revision | notes | status | date | author | reviewer |
|----------|----------------------------|--------|------------|--------|----------|
| P02 | Planning Application Issue | S3 | 05/04/2022 | MB | - |
| P01 | First Issue | S3 | 23/12/2021 | MB | - |

gdlarchitecture

Unit 4, Woods Pottery, Steepney Bank, Newcastle NE1 2NP
 t: (0)91 447 1775
 www.gdlarchitecture.co.uk

Project: Low Etherley, Bishop Auckland, Durham

| | | | |
|--------------------|---------------------------|---------|-------------|
| Drawing | | | |
| Proposed Site Plan | | | |
| Dwg no | 21070-GDL-A1-XX-DR-A-0100 | Scale | S3 |
| Scale | 1:250 | Jdn no. | 21 070 |
| attdr | A1 | Status | Preliminary |
| | | Stage | S3 |
| | | Rev | P02 |

21070-GDL-A1-XX-DR-A-0100
 Proposed Site Plan
 1:250

Do not scale. This drawing is copyright