

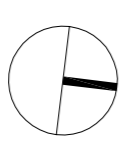


- GENERAL NOTES**
1. This drawing is copyright and must not be reproduced without the consent of GDL Architecture.
 2. All dimensions are in millimeters unless otherwise noted.
 3. Do not scale from this drawing - if in doubt ask.
 4. All construction to be checked on site prior to commencement of work or preparation of shop fabrication drawings.
 5. The contractor shall report any discrepancies in information in writing to the design team at the earliest opportunity.
 6. This drawing is to be read in conjunction with the following relevant information:
 - i) All contracts, structural and services engineer's drawings and specifications.
 - ii) All CDM information including design risk assessments.

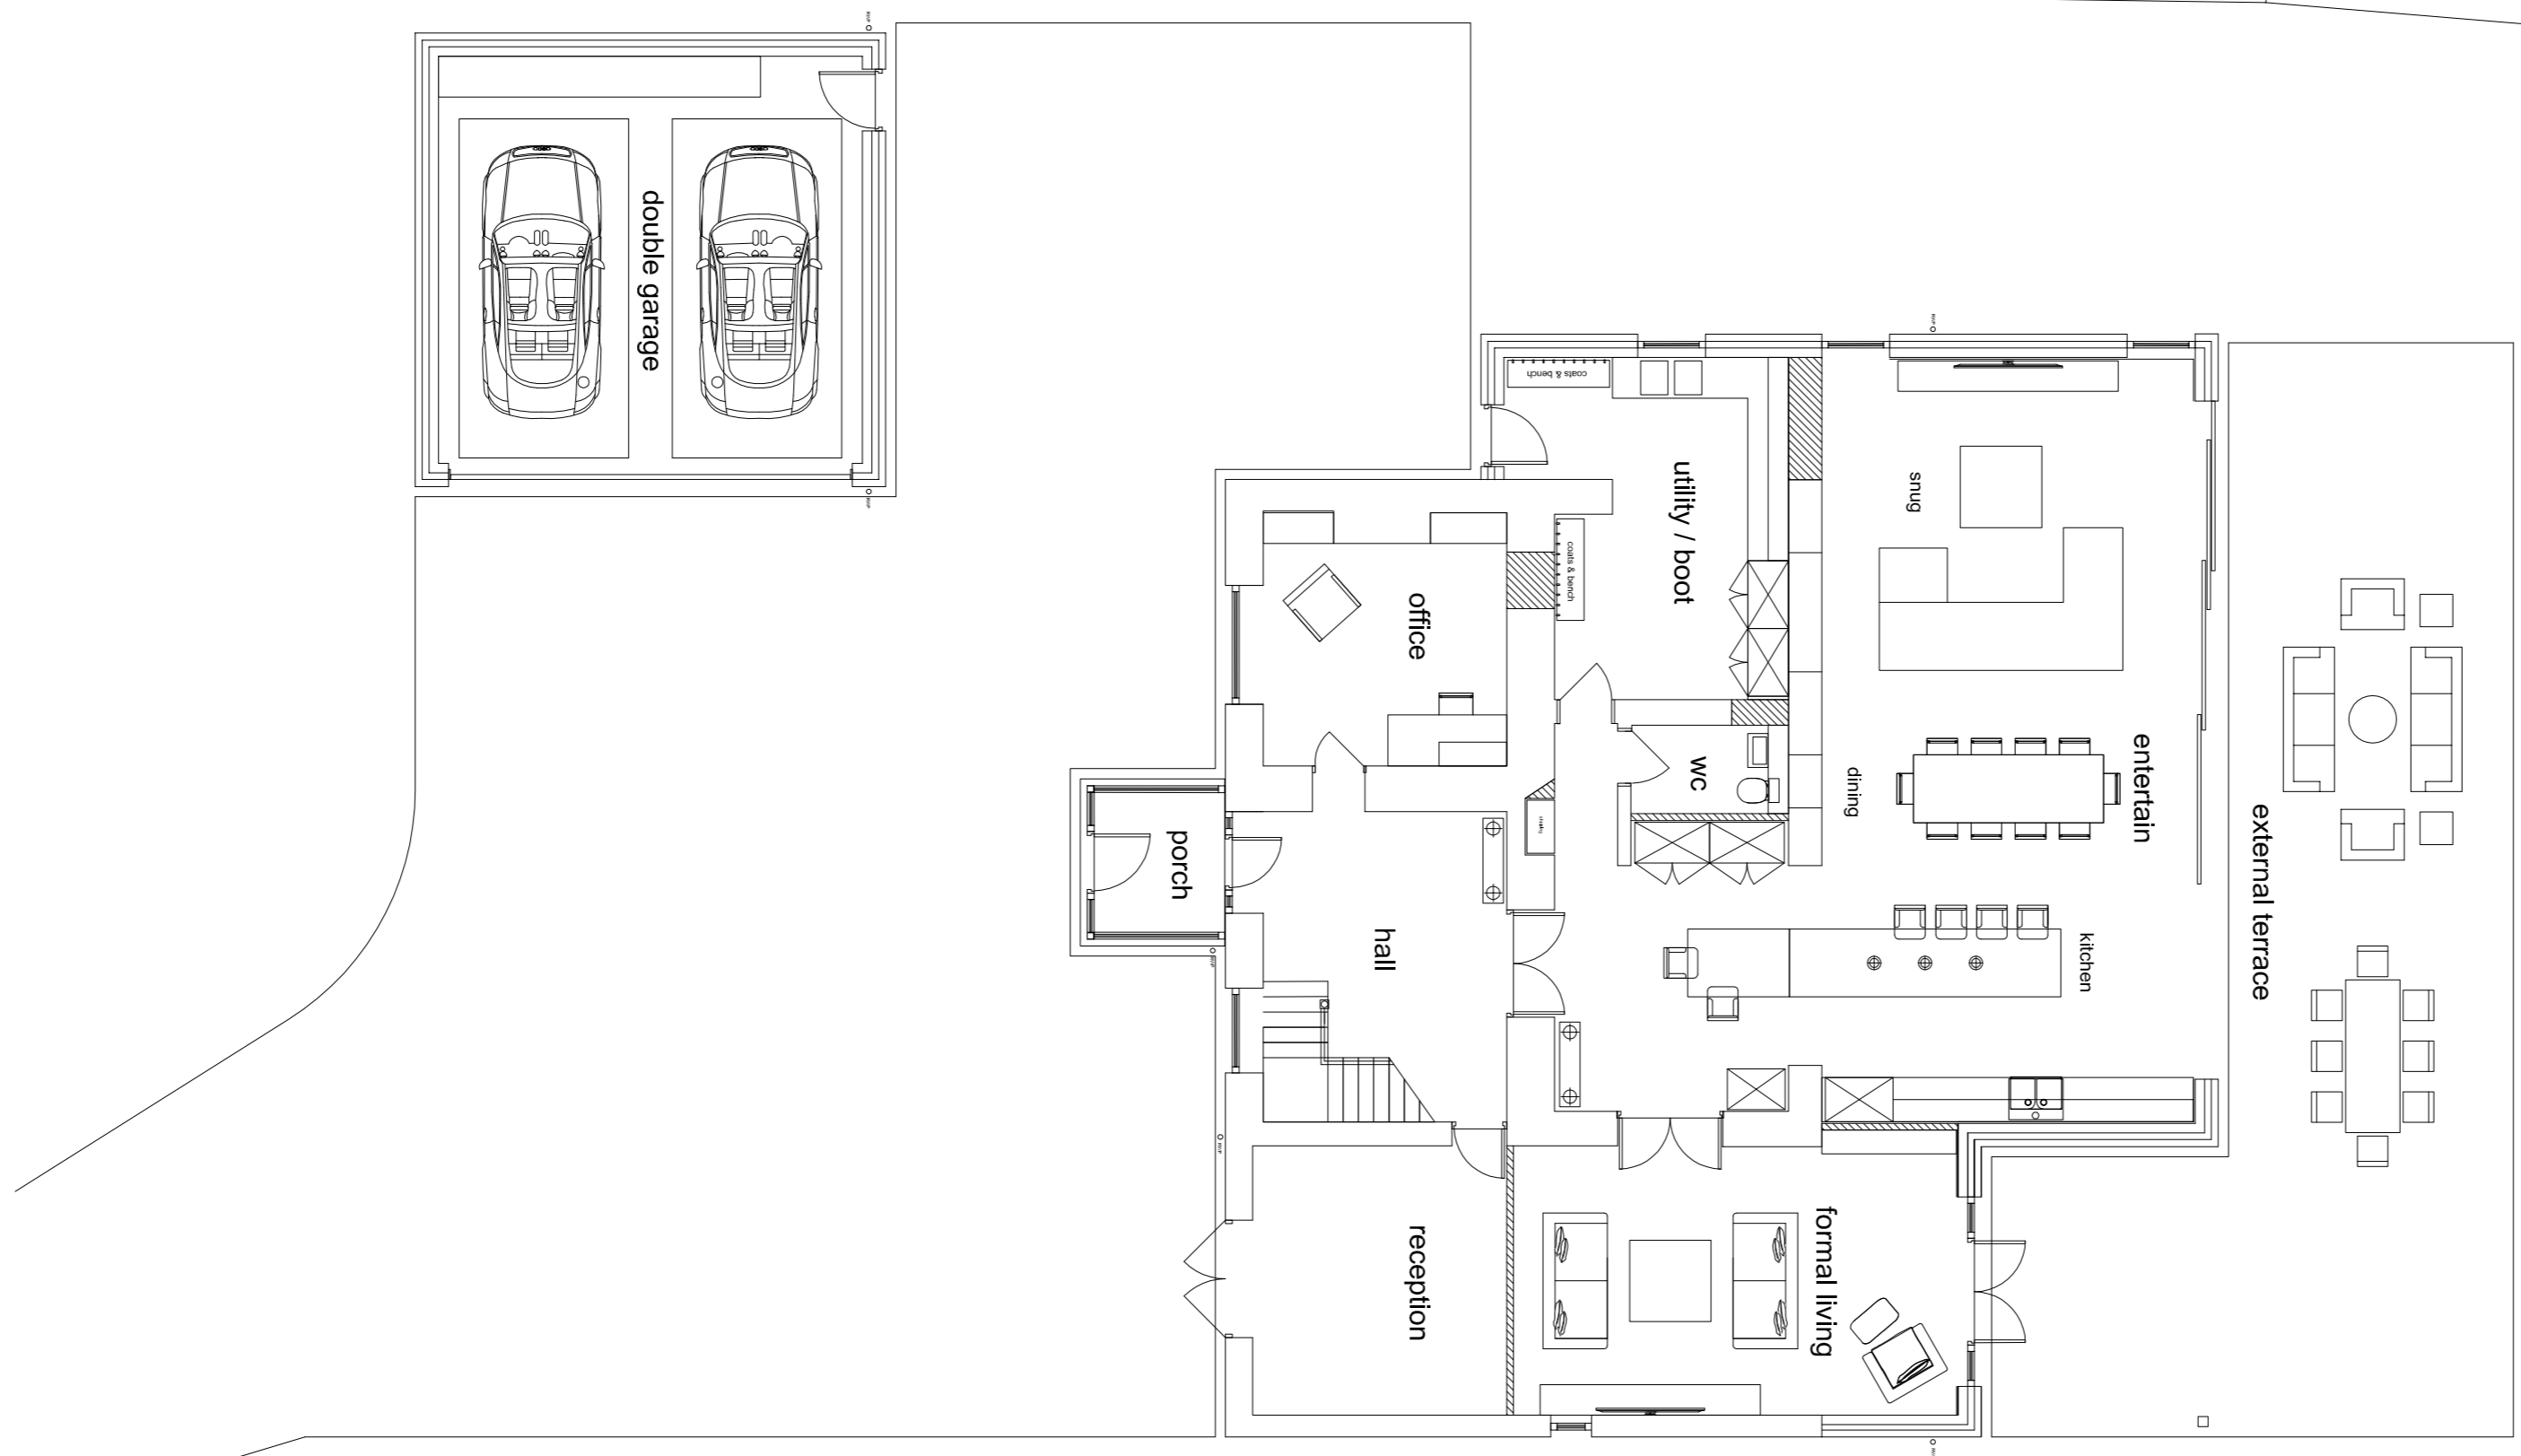

21070-GDL-A1-00-DR-A-2000
Proposed Ground Floor Plan
1:100

0m 5m 10m 20m

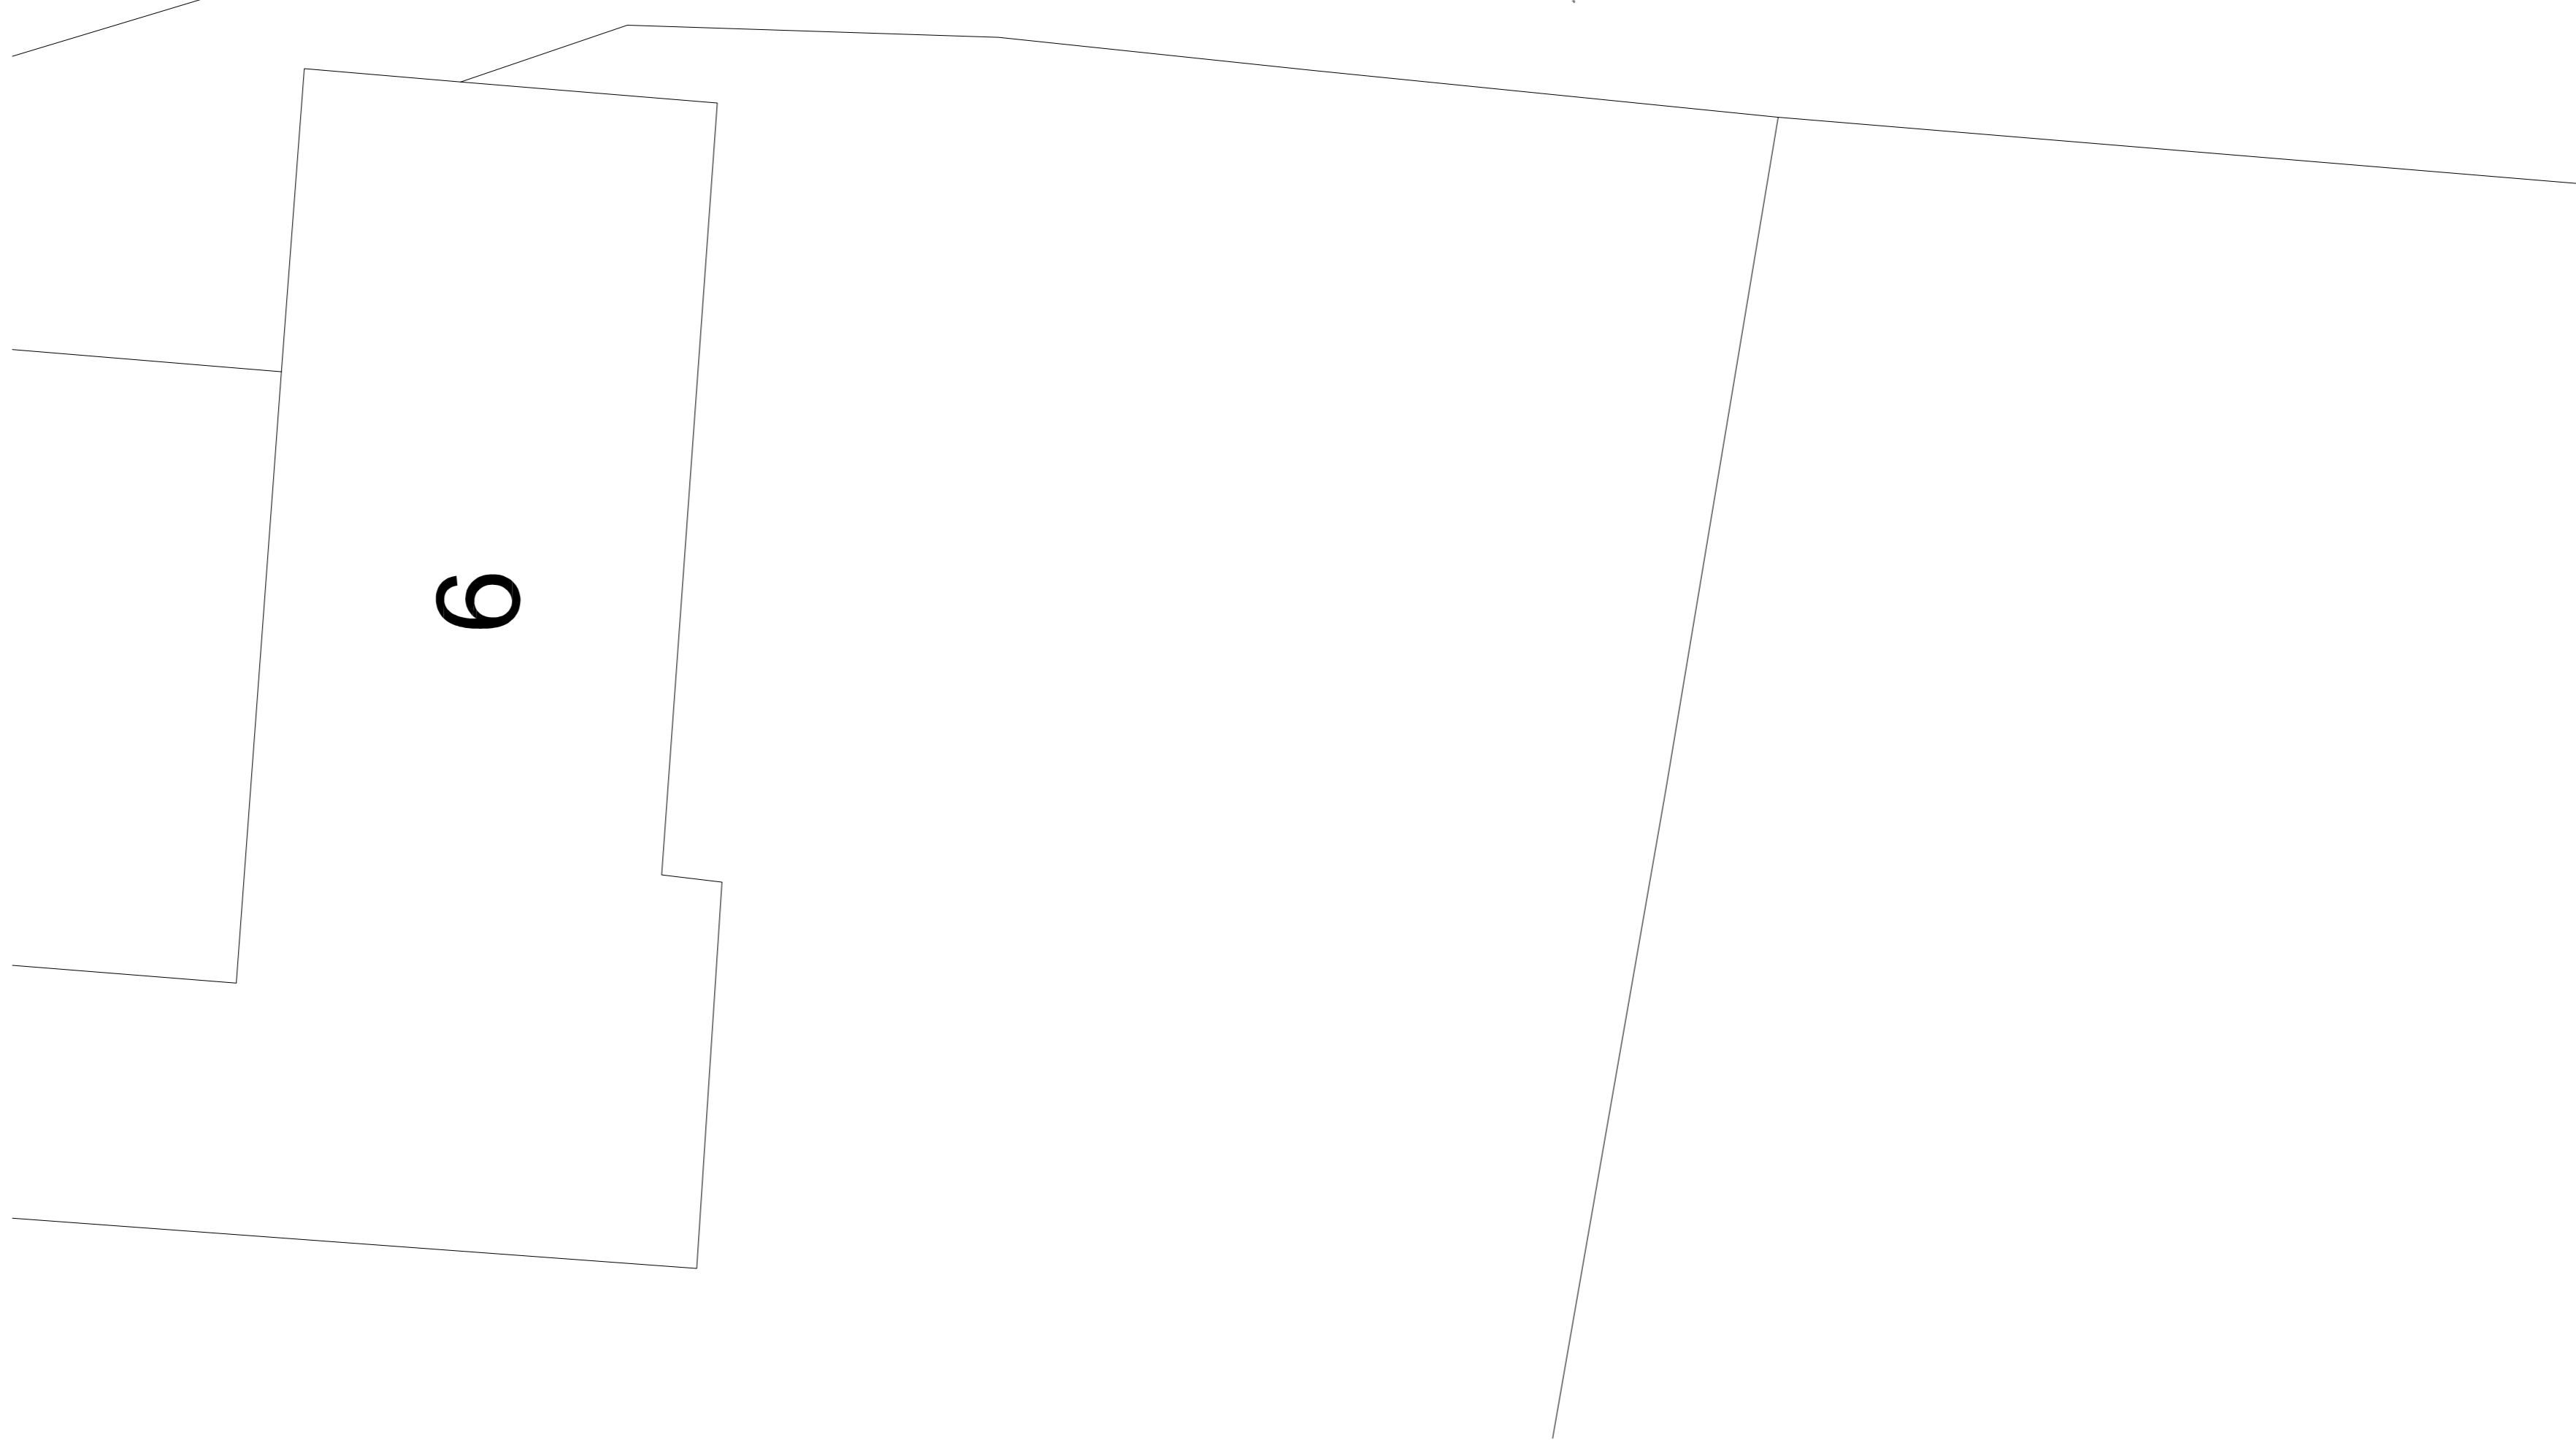

revision	notes	status	date	author	reviewer
P02	Planning Application Issue	S3	05/04/2022	MB	-
P01	First Issue	S3	23/12/2021	MB	-

gdlarchitecture

Unit 4, Woods Pottery, Steepney Bank, Newcastle NE1 2NP
t: (0)191 447 1775 www.gdlarchitecture.co.uk
Project: Low Etherley, Bishop Auckland, Durham

Drawing			
Proposed Ground Floor Plan			
Dwg no	21070-GDL-A1-00-DR-A-2000	Status	S3
Scale	1:100	Job no.	21 070
at:sk	A1	Status	Preliminary
		at:sk	S3
		Rev:	P2

Do not scale. This drawing is copyright