


4 South Elevation
1 : 100


5 East Elevation
1 : 100

6 North Elevation
1 : 100


10 West Elevation
1 : 100

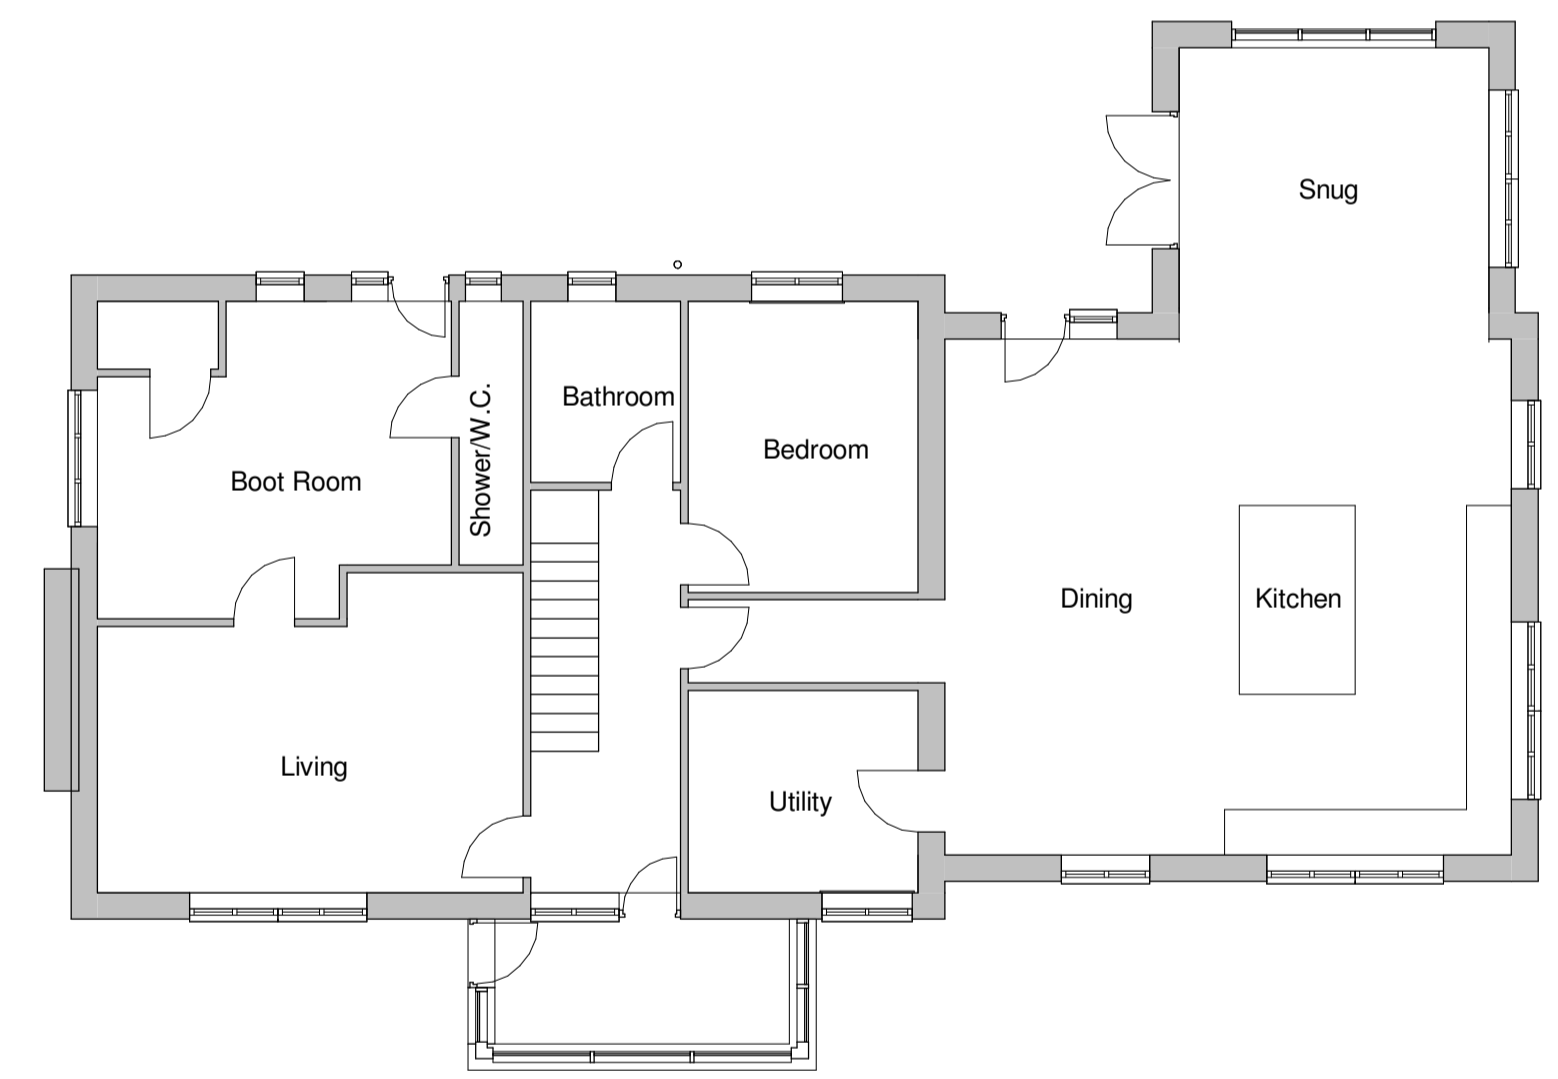


1 10 Ground Floor
1 : 100

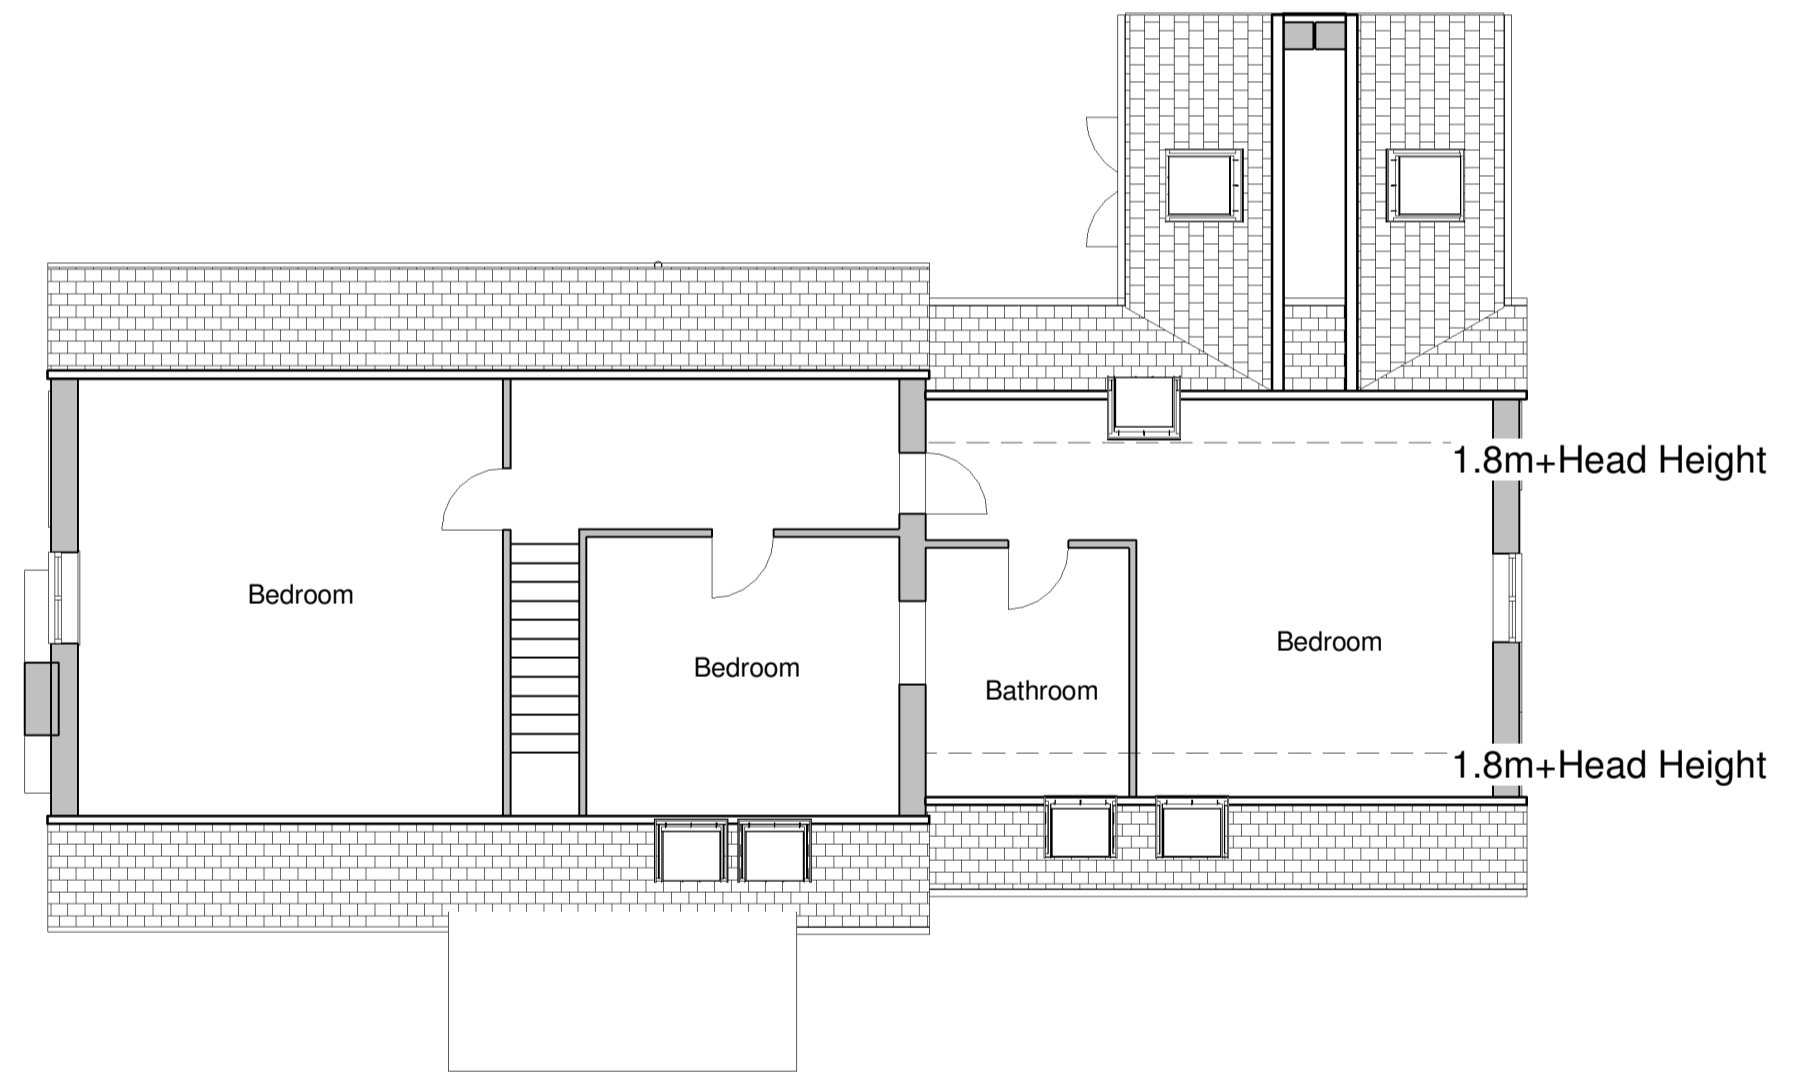

3 20 First Floor
1 : 100

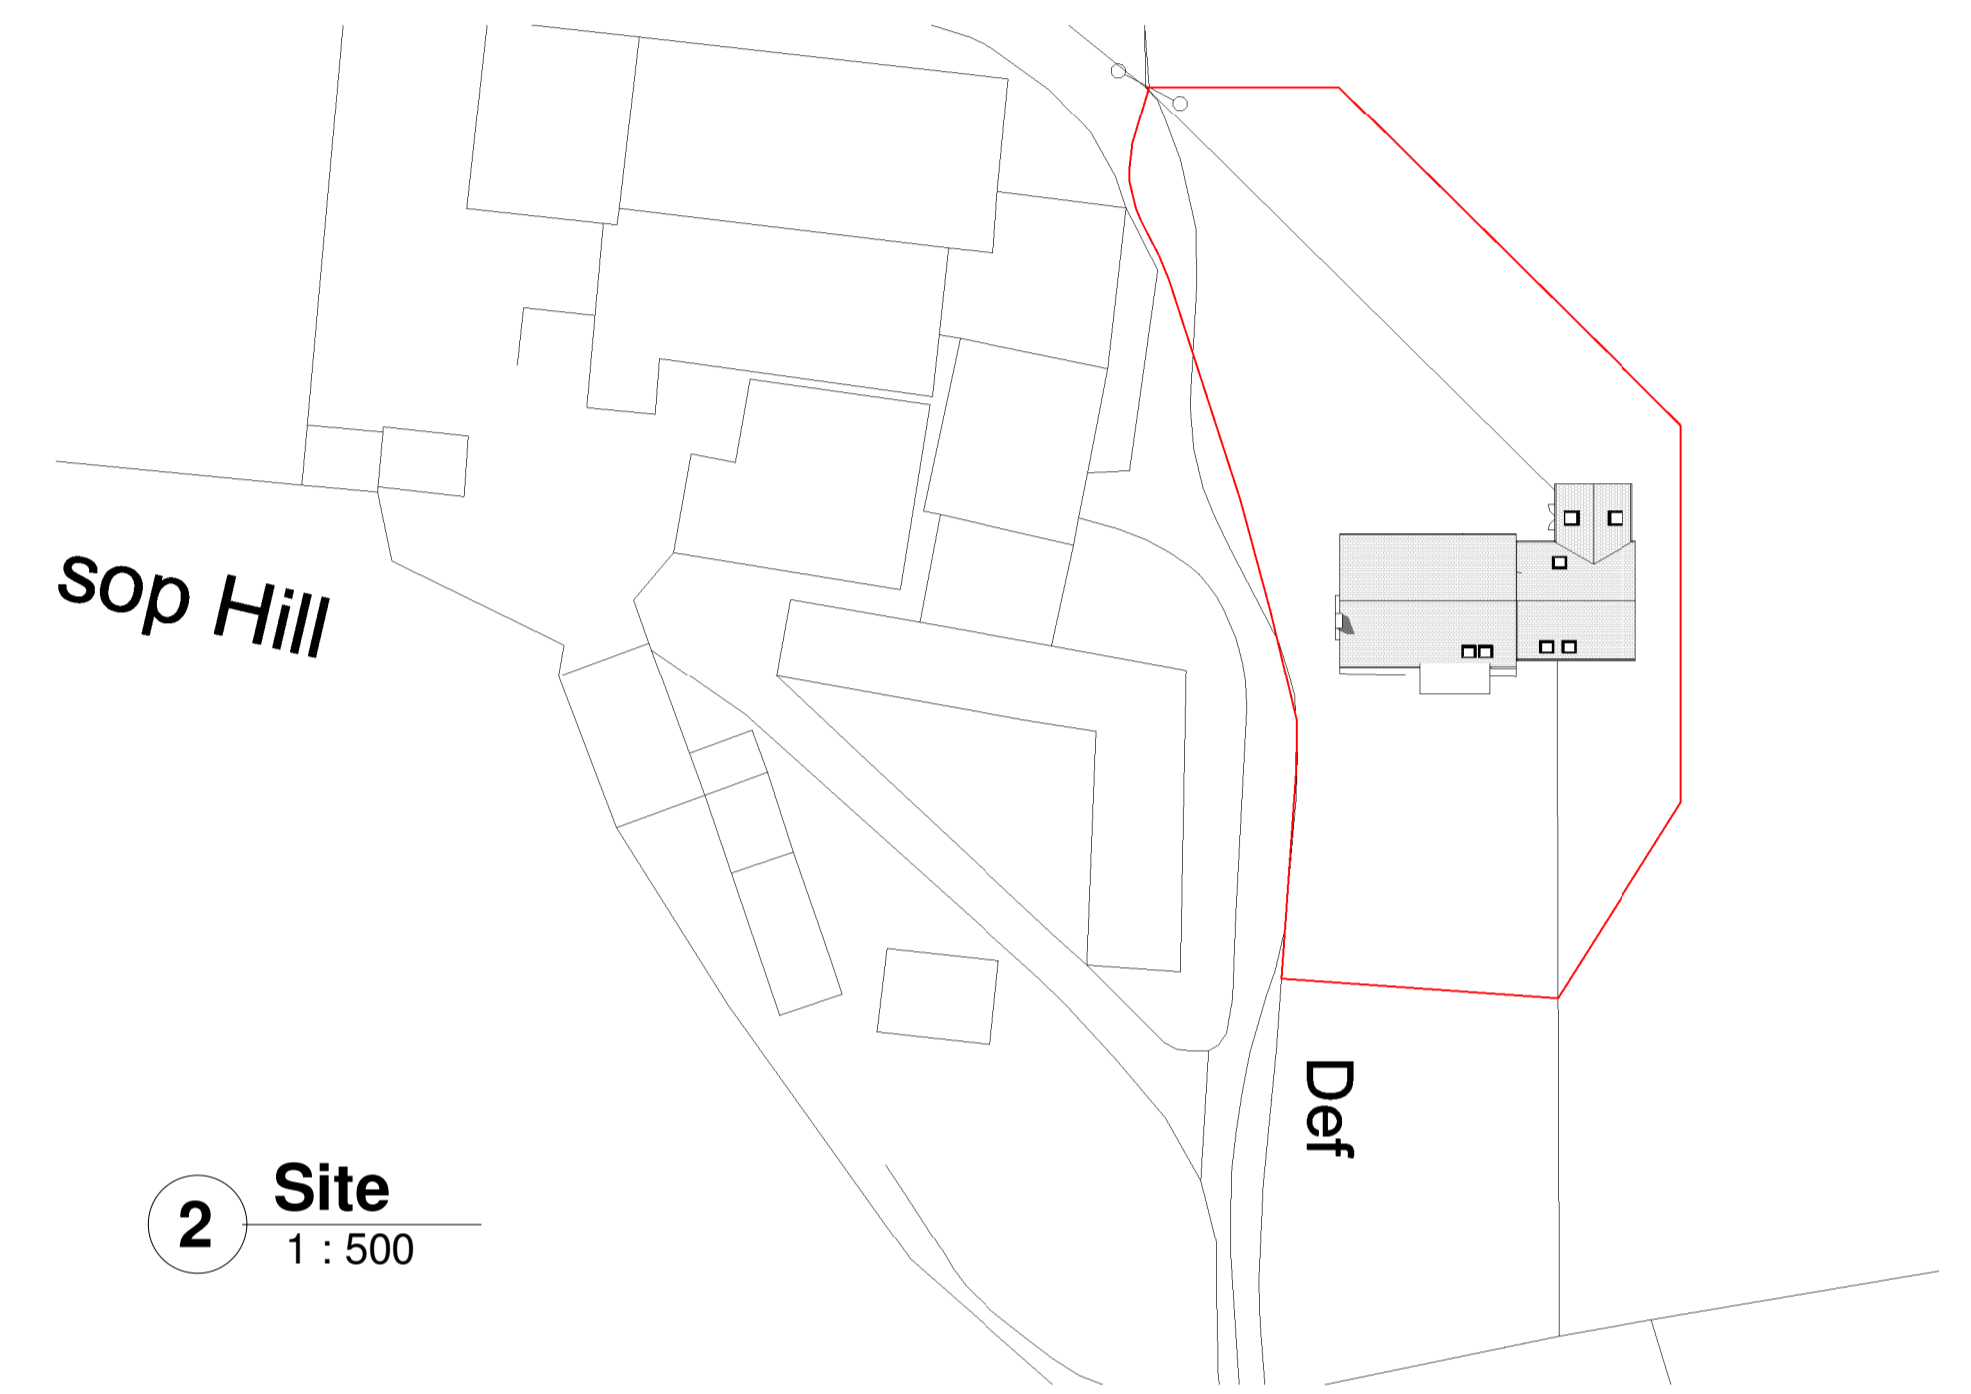

2 Site
1 : 500

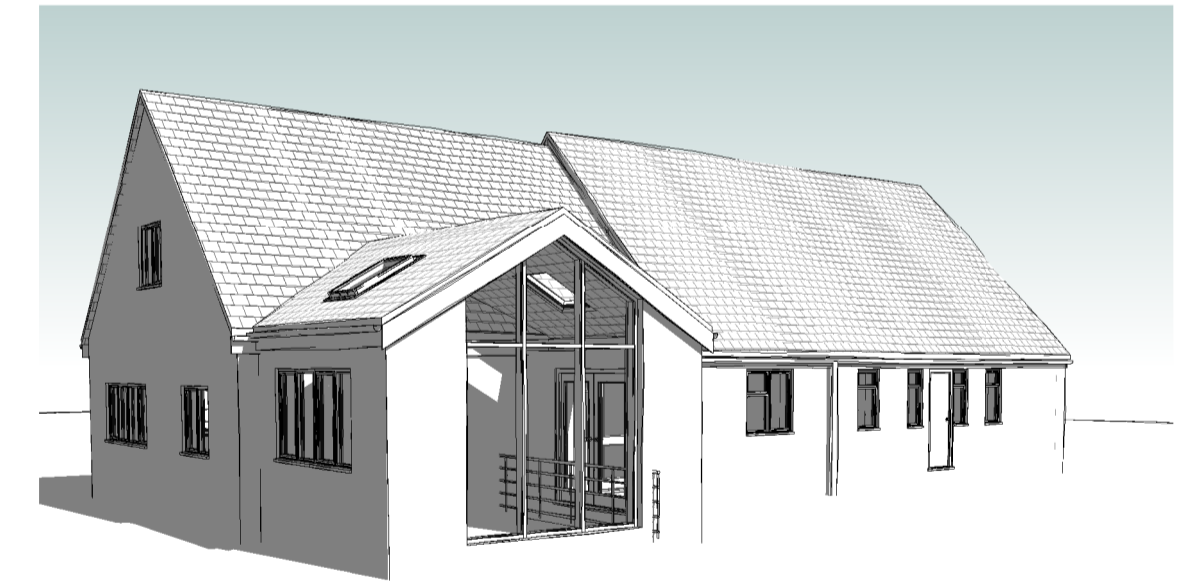

7 3D View 1



8 3D View 2

DO NOT SCALE from this drawing, only figured dimensions are to be taken from this drawing.
The Contractor must verify all dimensions on site must report any discrepancies to the JohnsonClark before commencing work.
This drawing is COPYRIGHT and must not be reproduced without consent of JohnsonClark

Rev	Description	Date

JohnsonClark
building surveys and architecture
- www.JohnsonClark.co.uk - 01325 710 300 -

PROJECT

The Bungalow, Hilltop Farm, Cassop

TITLE
Proposed Plans & Elevations

CLIENT
R Foord

DRAWN BY AD	CHECKED BY SGC	DATE May 2022
SCALE (@ A1) As indicated	PROJECT NUMBER P1471	DRAWING NUMBER REV PRO1

