


SOUTH ELEVATION

1:100



WEST ELEVATION

1:100

 


NORTH ELEVATION

1:100




EAST ELEVATION

1:100

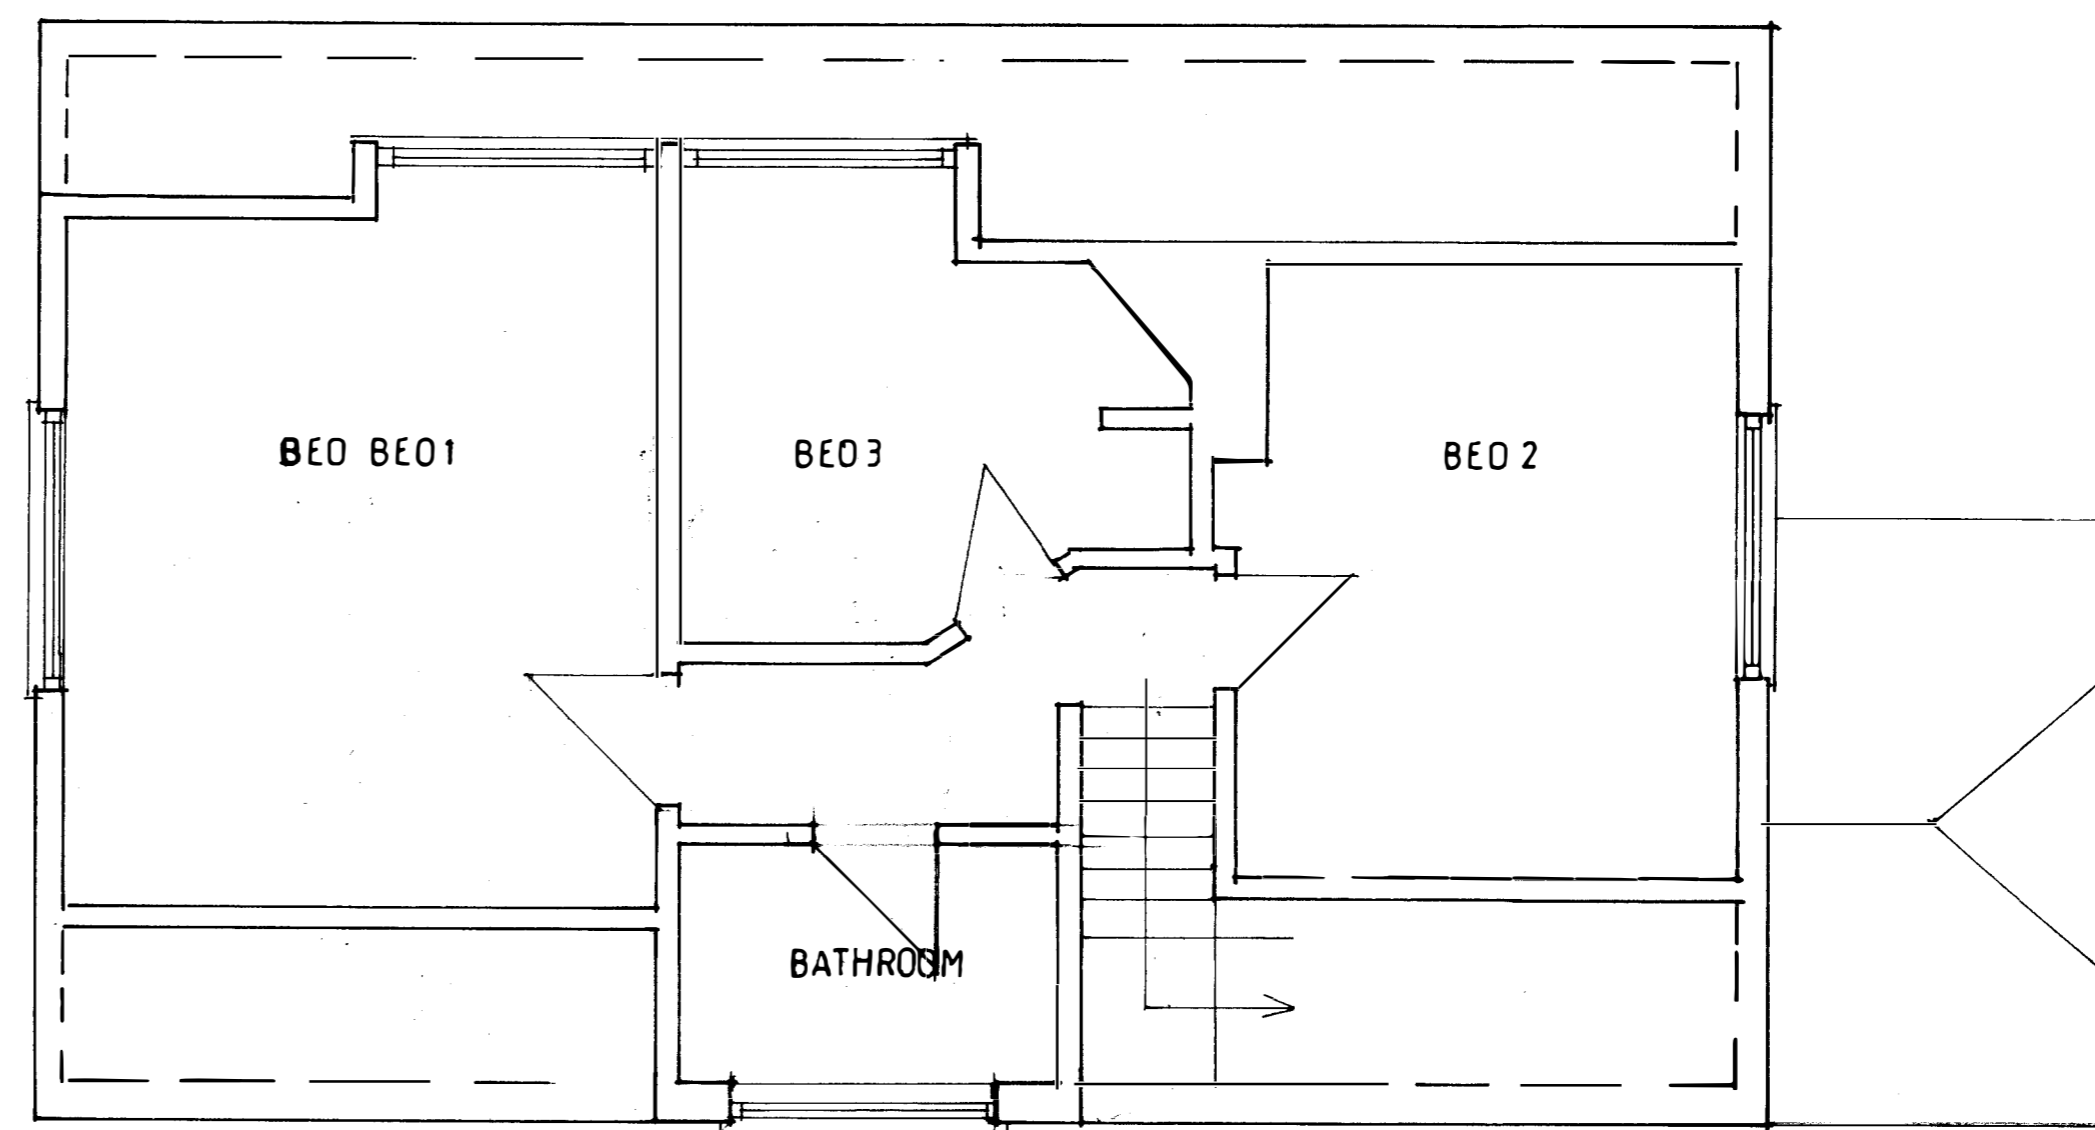

FIRST FLOOR

1:50

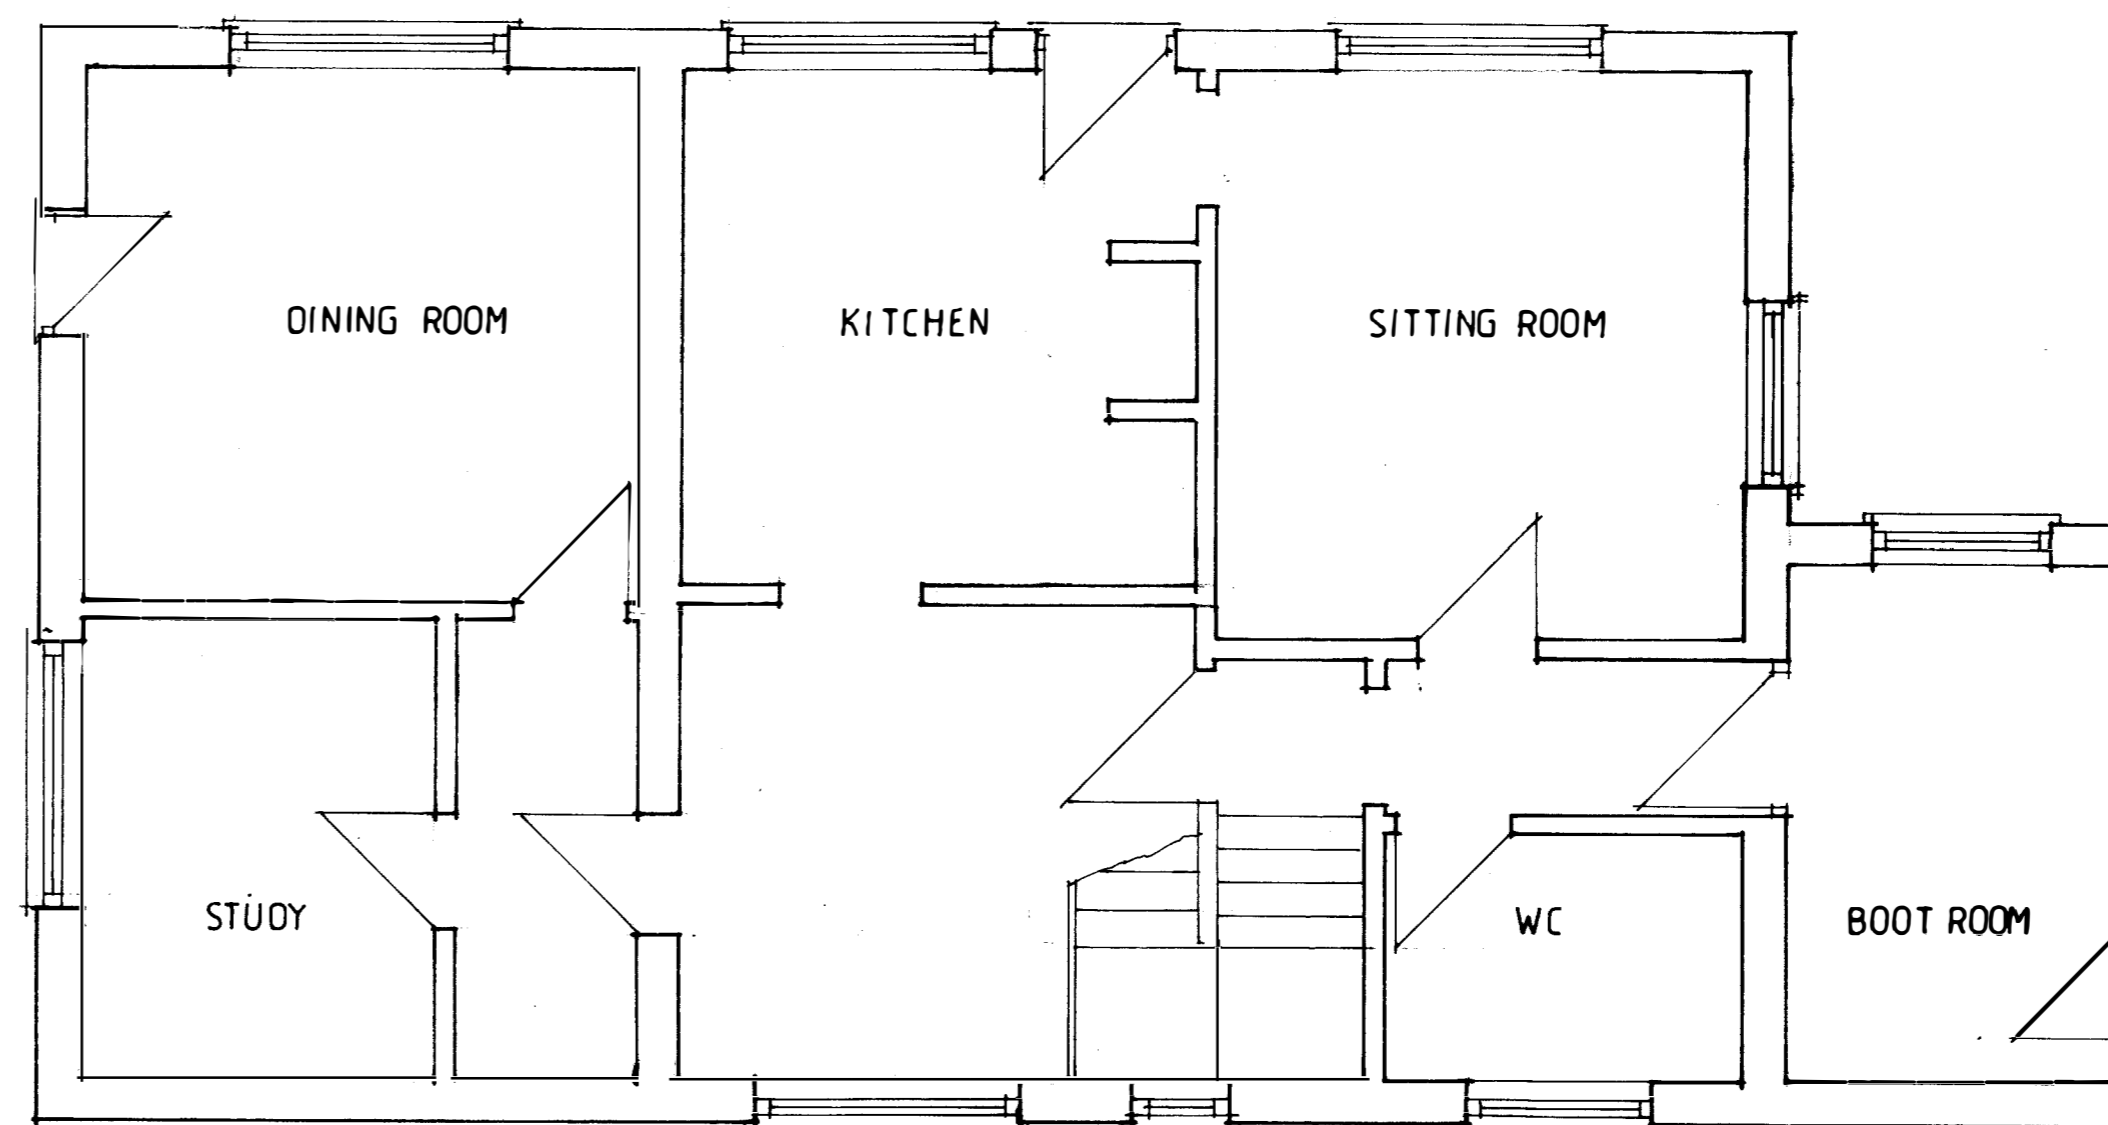

GROUND FLOOR

1:50

NOTES:
All dimensions must be checked on site.

A	Date	Revisions

© copyright

David Cutler BSc M.R.A.C.M.R.I.C.S
Cutler Associates
First Floor
33 Salisbury Street
Fordingbridge
SP6 1AB
01725 512256
info@cutlerassociates.co.uk

Client
MR & MRS ROCHE

Job Title
**GARDEN COTTAGE
RINGWOOD ROAD
MINSTEAD
SO43 7GN**

Drawing Title
**PLANS ELEVATIONS AS
EXISTING**

Scale
AS SHOWN

Date **FEB 2022** Drawn by **DJC**

Drg. No.
MBN MR/1

Rev.