


NOTES:
All dimensions must be checked on site.



SOUTH ELEVATION 1:100




WEST ELEVATION 1:100

 



NORTH ELEVATION 1:100



EAST ELEVATION 1:100

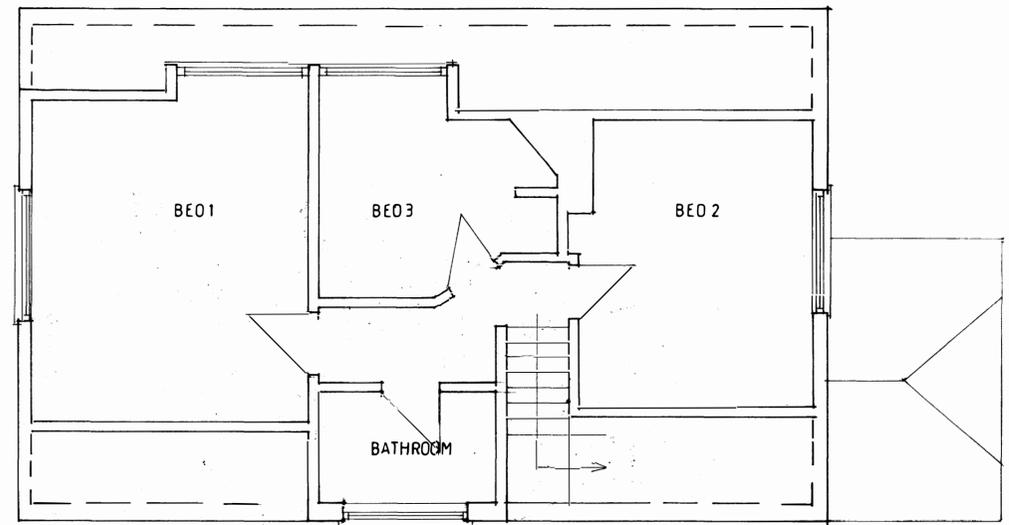

FIRST FLOOR 1:50

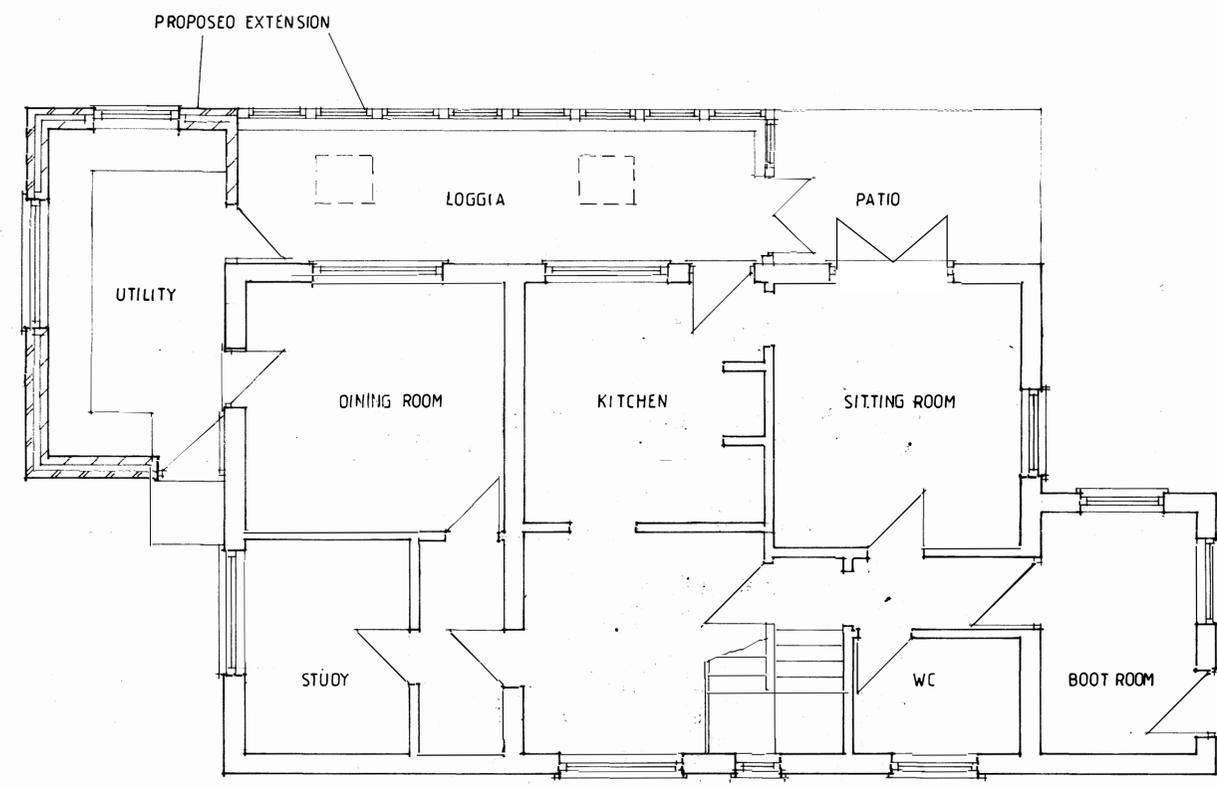 

GROUND FLOOR 1:50

A	Date	Revisions

© copyright

David Cutler BSc M.R.A.C.M.R.I.C.S
Cutler Associates
First Floor
33 Salisbury Street
Fordingbridge
SP6 1AB
01725 512256
info@cutlerassociates.co.uk

Client
MR & MRS ROCHE

Job Title
GARDEN COTTAGE
RINGWOOD ROAD
MINSTEAD
SO43 7GN

Drawing Title
PLANS ELEVATIONS AS PROPOSED

Scale AS SHOWN

Date FEB 2022 Drawn by DJC

Dr. No. MBN MR/2	Rev.
---------------------	------