



East Elevation

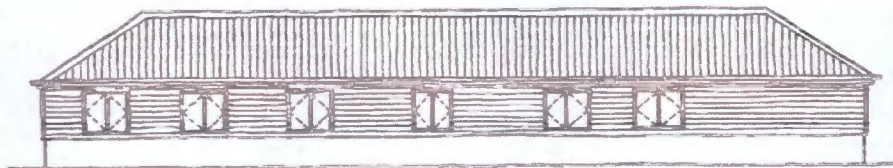

West Elevation

<table border="1"> <thead> <tr> <th>Rev.</th> <th>Date</th> <th>Description</th> </tr> </thead> <tbody> <tr> <td> </td> <td> </td> <td> </td> </tr> </tbody> </table>	Rev.	Date	Description				<p>Scale bar: 0 1 2 3 4 5 6 7 8 9 meters</p>	<p>Client: Mr and Mrs Allum Project: Bramble Oaks, Fakenham Road Drawing Title: East and West Elevations Scale: 1:100 @ A3 Date: 15.04.16 Drawing No: 8098 / 104 Drawing Code: CL</p>	<p>  Catriona Longwill RIBA ARCHITECT 3 Southgate Drive, Fakenham, Norfolk, NR21 5AQ t: 01328 655 330 m: 07967 684 680 e: cat@catrionalongwill.co.uk www.catrionalongwill.co.uk </p>	<p> Client: Mr and Mrs Allum Project: Bramble Oaks, Fakenham Road Drawing Title: East and West Elevations Scale: 1:100 @ A3 Date: 15.04.16 Drawing No: 8098 / 104 Drawing Code: CL </p>
Rev.	Date	Description								

NOTES: Do not scale from this drawing for construction purposes. All dimensions are to be checked on site prior to work commencing. Any discrepancies or variations are to be reported to the architect immediately. If anything is unclear, please notify the architect. This drawing is to be used in conjunction with the contract and specialist engineer's drawings and specifications, and all other related documents. © 2016 Catriona Longwill. The copyright of this design remains with Catriona Longwill architect, and may not be reproduced without their prior written consent.