




North Elevation

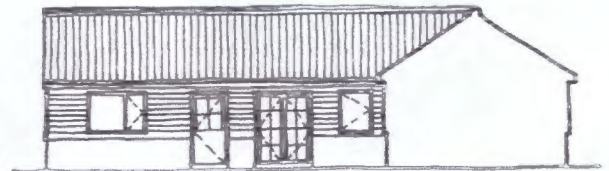

North (inner) Elevation

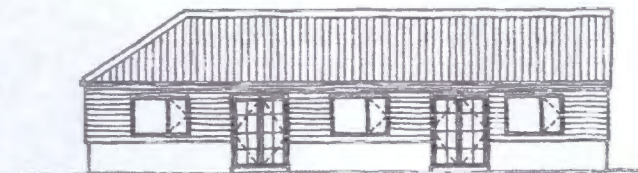

South Elevation

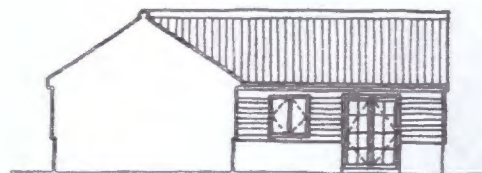

South (inner) Elevation

Rev.	Date	Description	Scale	Client
				Mr and Mrs Allum
			Catriona Longwell RIBA ARCHITECT 3 Southgate Drive, Fakenham, Norfolk, NR21 8AQ t: 01263 825 528 e: 07857 854 080 or cat@catrionalongwell.co.uk	Project Bramble Oaks, Fakenham Road
				Drawing Title North and South Elevations
				Scale 1:100 @ A3
				Date 15.04.16
				Client Ref CL
				Drawing No. 6098 / 105

NOTES: Do not scale from this drawing for construction purposes. All dimensions are to be checked on site prior to work commencing. Any discrepancies or contradictions are to be reported to the architect immediately. If anything is unclear, please notify the architect. This drawing is to be used in conjunction with the architect's and structural engineer's drawings and specifications, and the other relevant documents. © COPYRIGHT. The copyright of the design remains with Catriona Longwell Architect, and may not be reproduced without their prior written consent.