


EXISTING  
REAR ELEVATION




PROPOSED  
REAR ELEVATION

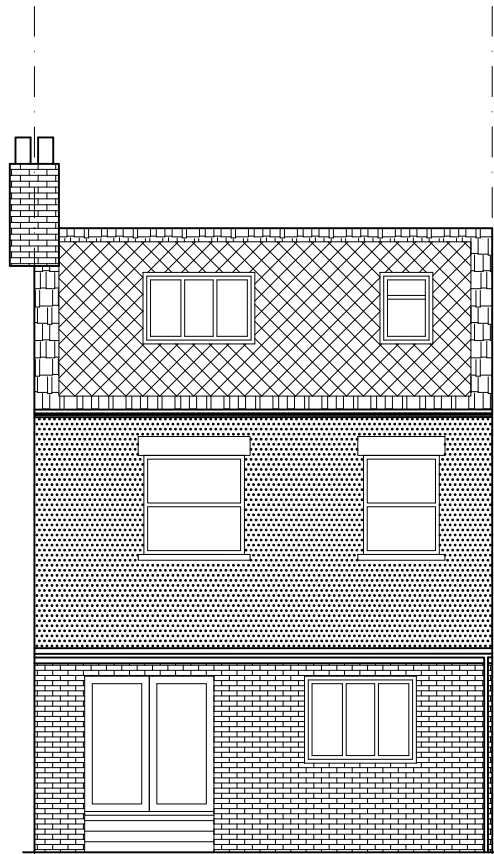


EXISTING  
FRONT ELEVATION



PROPOSED  
FRONT ELEVATION

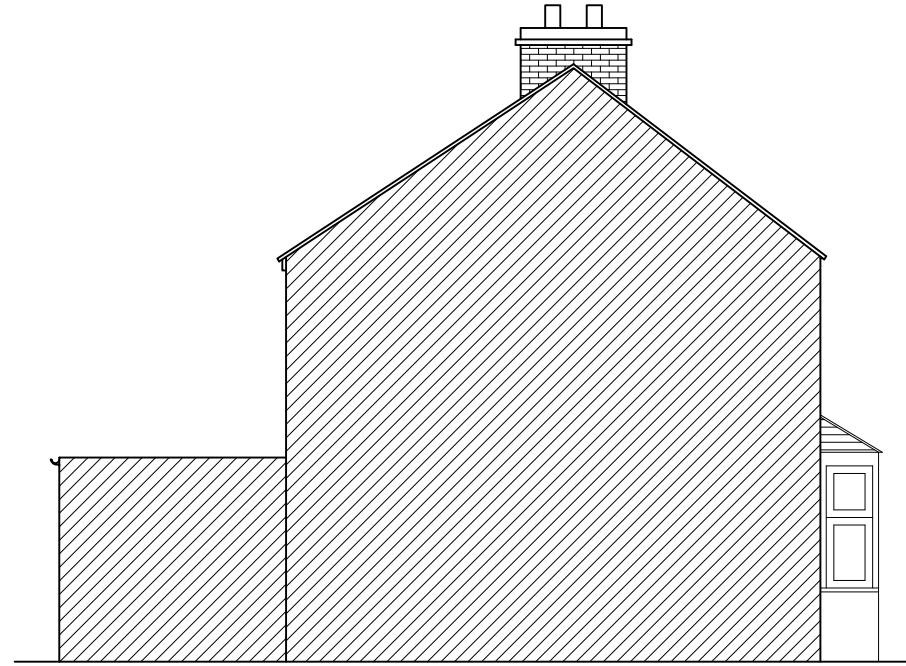


EXISTING SIDE ELEVATION

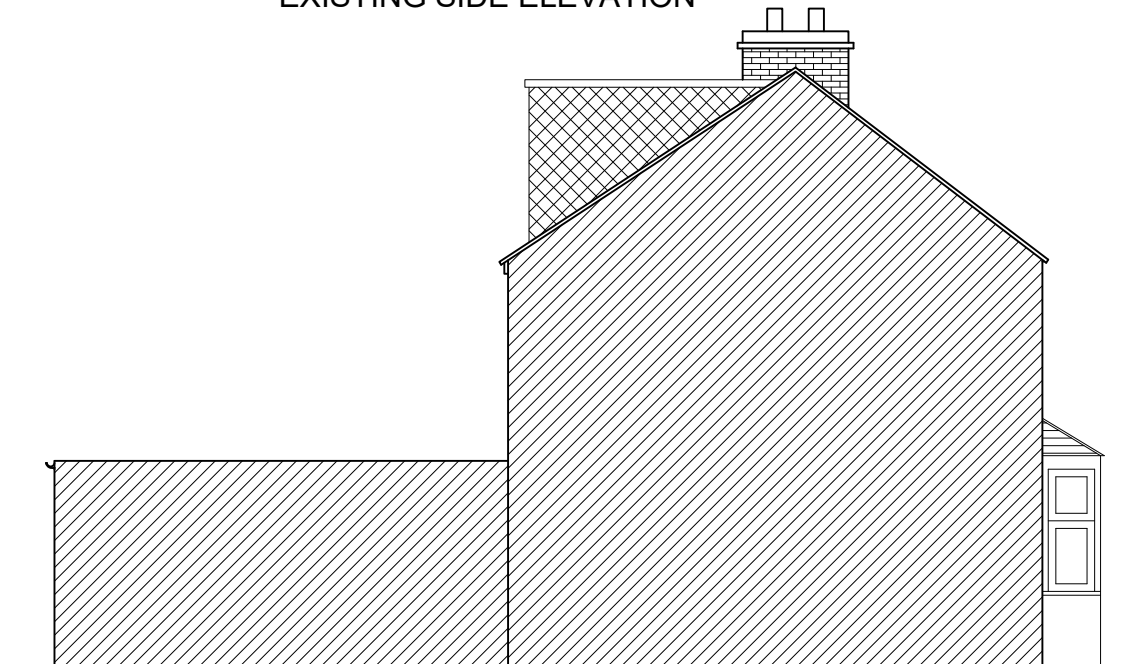

PROPOSED SIDE ELEVATION

METERS  
@ 1:100

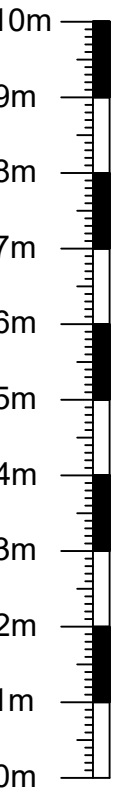

THE AGENT WILL NOT BE RESPONSIBLE FOR THE CONTRACT AFTER HAVING OBTAINED PLANNING PERMISSION AND/ OR BUILDING REGULATION APPROVALS AND THAT THERE CAN BE NO GUARANTEE THAT PLANNING PERMISSION OR BUILDING REGULATION WILL BE OBTAINED. ANY WORKS WHICH ARE STARTED BEFORE APPROVALS WILL BE AT OWNERS RISK. NO RESPONSIBILITY WILL BE TAKEN FOR WORKS WHICH ARE UNFORESEEN AND FOR ANY SUBSEQUENT ALTERATIONS MADE WHICH ARE BEYOND THE CONTROL OF THE AGENT.

**GENERAL NOTES**

**1. DIMENSIONS**

All dimensions to be checked on site. Contractor to check site thoroughly & report any discrepancies.

**EXISTING/PROPOSED  
ELEVATIONS**

254 Roman Road  
East Ham  
E6 3SQ  
London

PAGE SIZE : A3  
SCALE : 1:100  
DATE : 09/05/2022  
DRAWN BY : SK

Dwg. No:  
254-RR-03