



EXISTING FLOOR PLAN

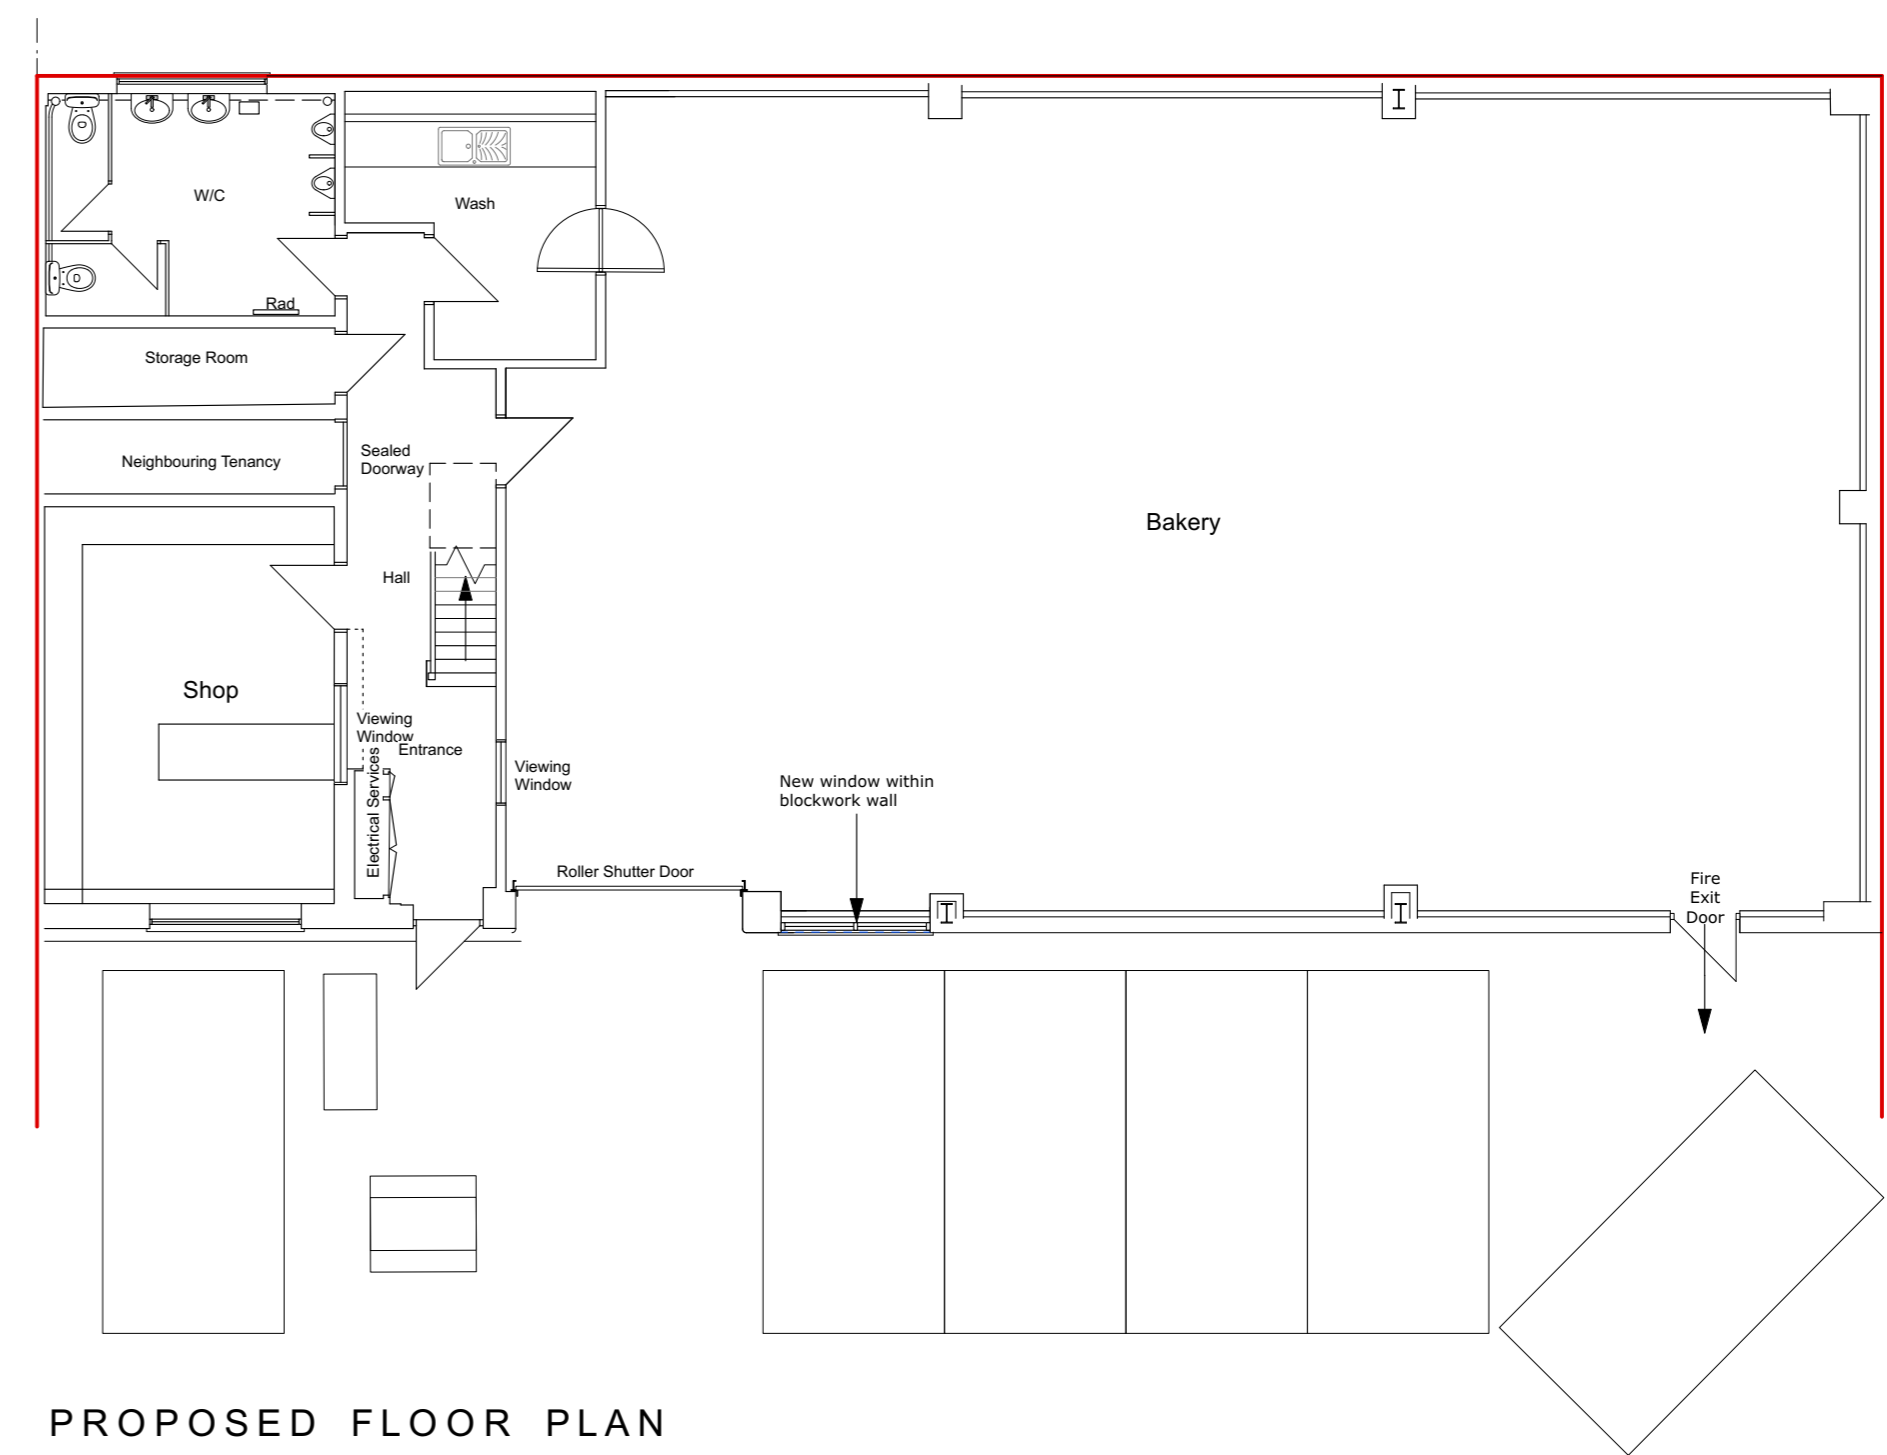


PROPOSED FLOOR PLAN

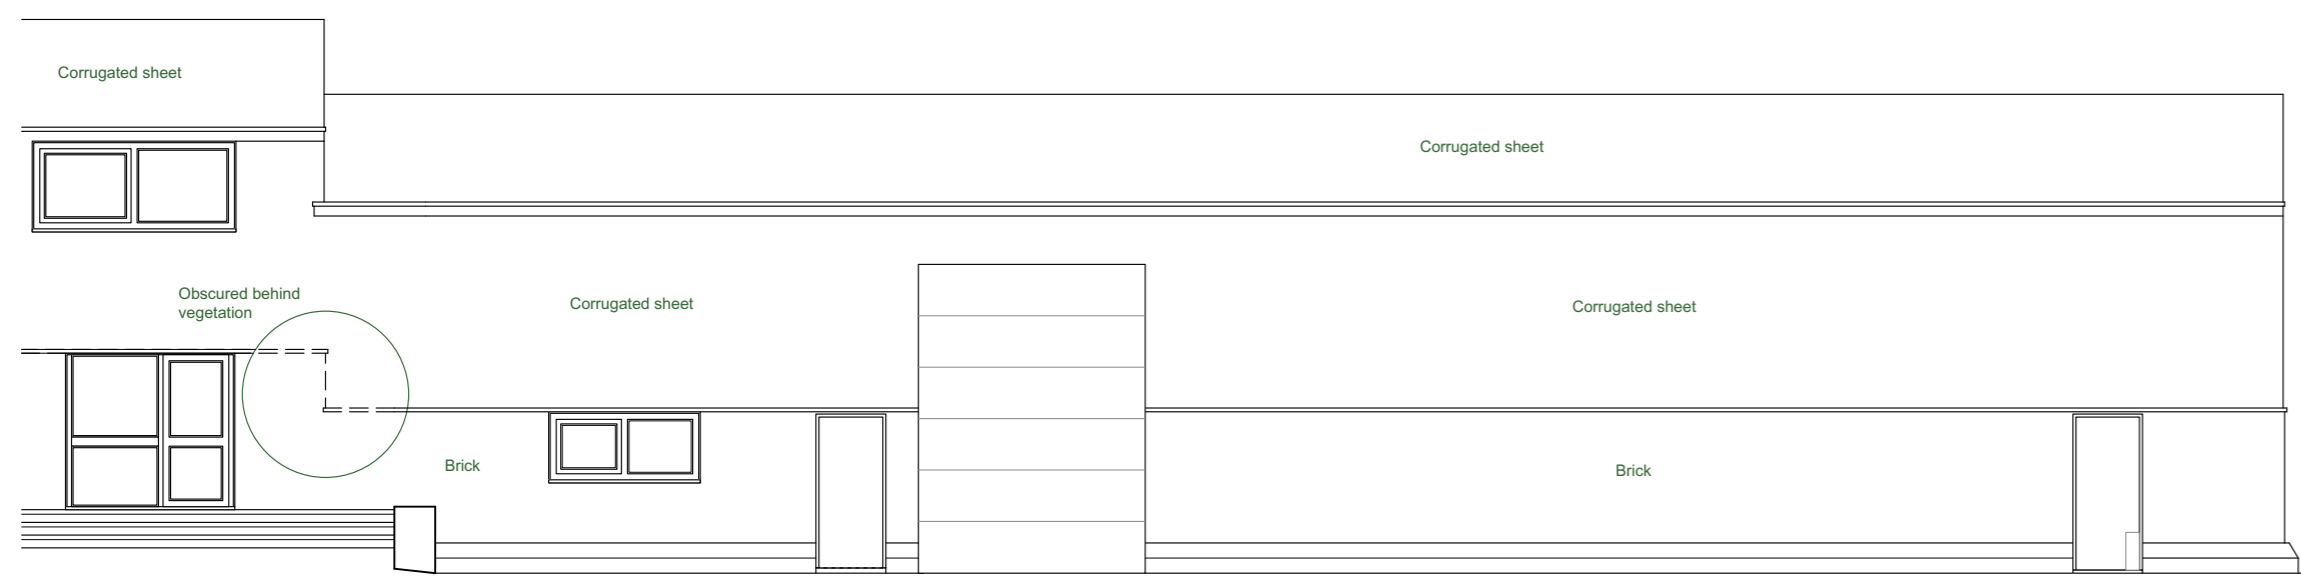

Drafting Datum = 85M

Existing Front Elevation

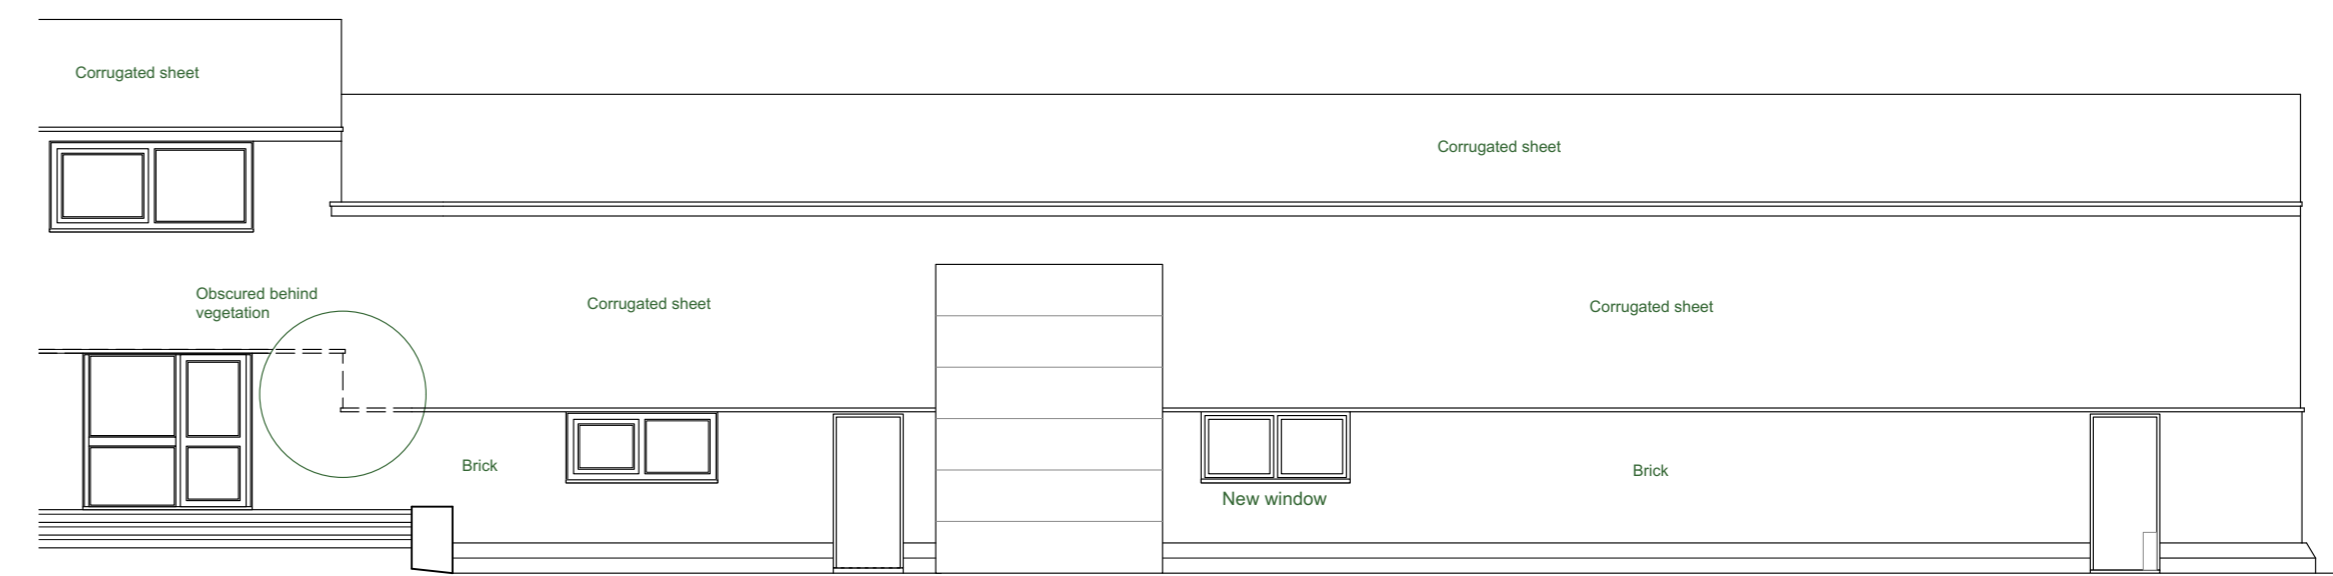

Drafting Datum = 85M

Proposed Front Elevation

Contractor is responsible for all setting out and must check dimensions on site before work is put in hand.

Written dimensions only to be taken, this drawing must not be scaled.

JAP Architects to be immediately notified of suspected omissions or discrepancies.

©

Revisions

A	Plan amended for Planning Submission	09/12/21
B	Existing and Proposed Elevations added. Car Parking amended.	11/04/22
C	Location Plan removed	22/04/22

Revisions

J.A.P. Architects

MARKET HILL, CLARE, SUDBURY, SUFFOLK, CO10 8NN

Telephone: (01787) 279490 - Email: enquiries@japarchitects.co.uk

Website: www.japarchitects.co.uk

J.A.P. Architects



RIBA

Project **Bakery premises at Nowton Business Centre, Low Green, Nowton, Bury St Edmunds IP29 5ND**

Title **Existing and Proposed Plans & Elevations**

Scale **1 : 100 @ A1 page size** Date **Dec 2021** Revisions

Drawing No. **20032-01**

A B C