



Ordnance Survey Copyright and database rights 2021 OS Licence no. 100019960

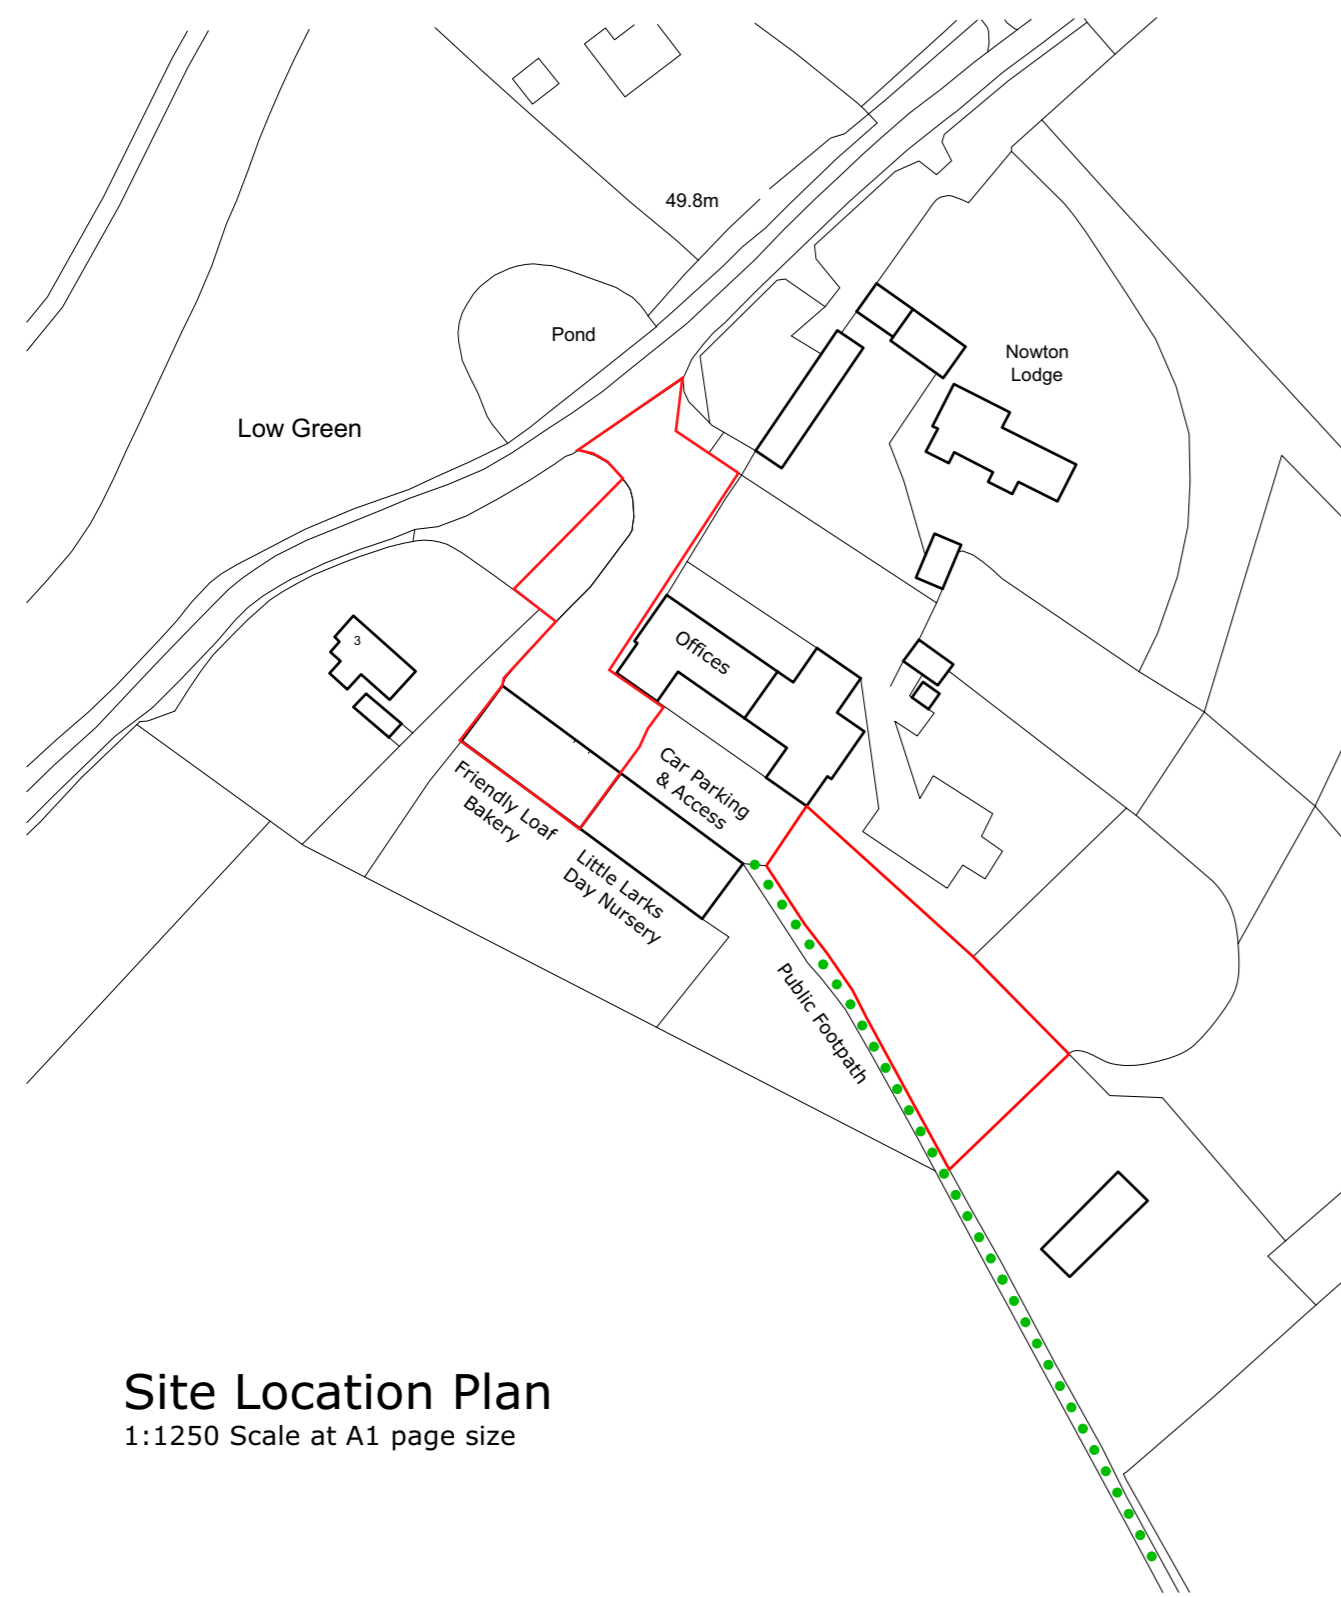


Site Location Plan
1:1250 Scale at A1 page size

Ordnance Survey Copyright and database rights 2021 OS Licence no. 100019960

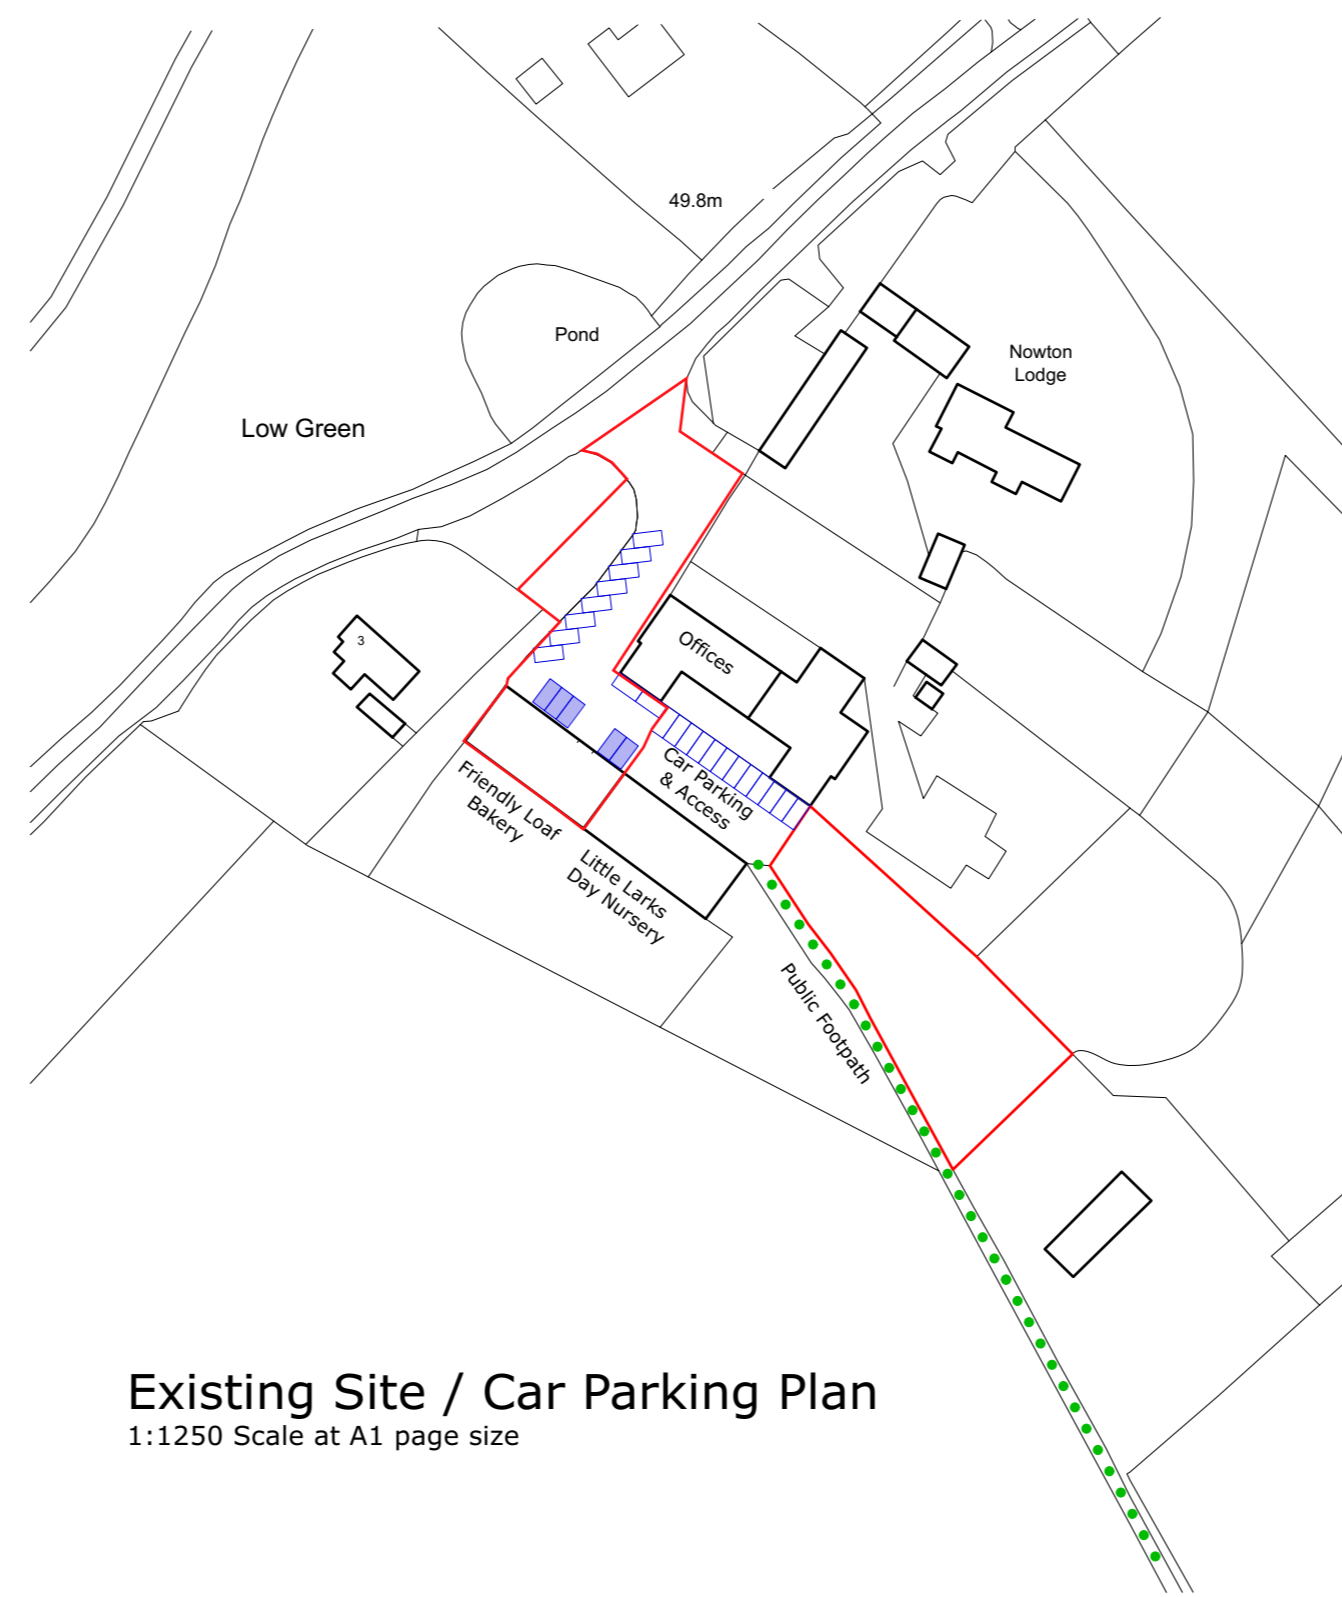


Existing Site / Car Parking Plan
1:1250 Scale at A1 page size

Ordnance Survey Copyright and database rights 2021 OS Licence no. 100019960

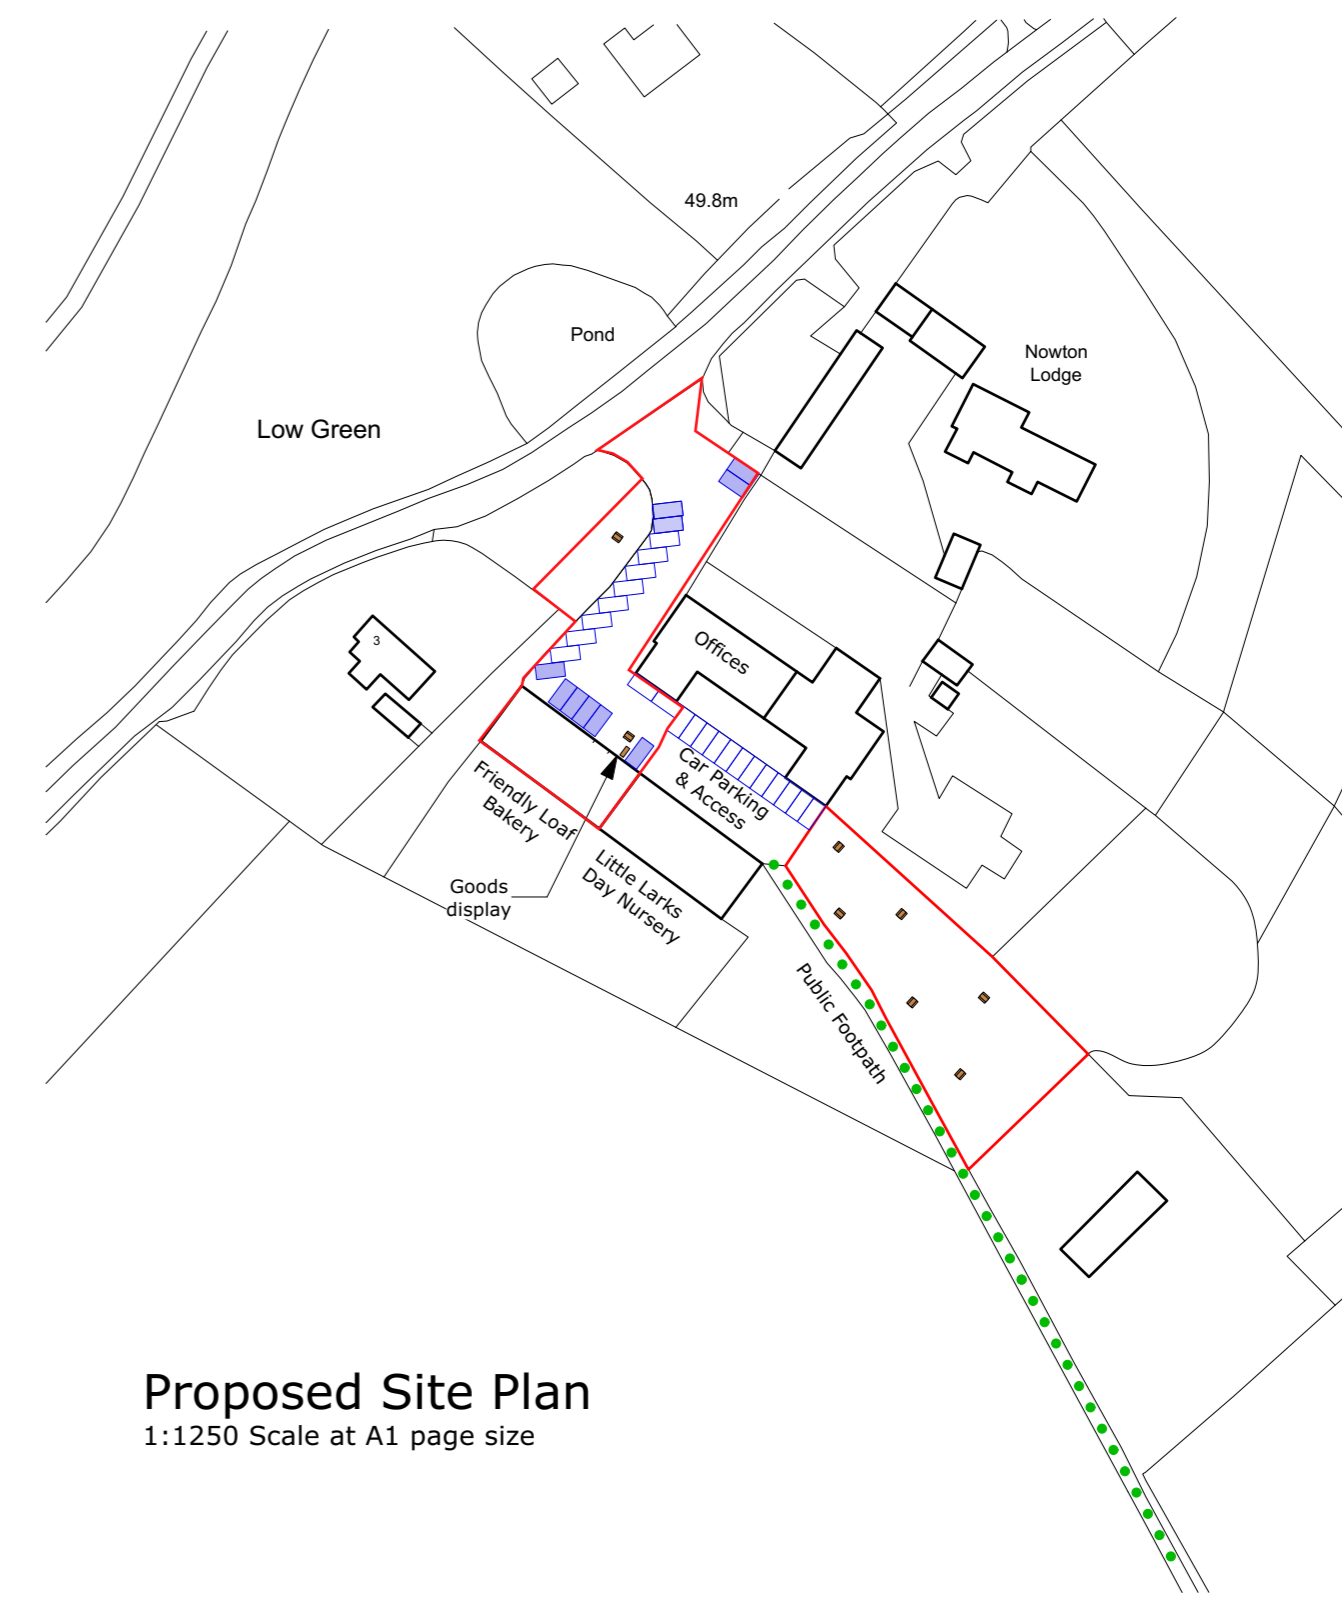

Proposed Site Plan
1:1250 Scale at A1 page size

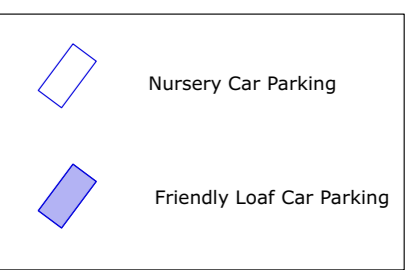

Contractor is responsible for all setting out and must check dimensions on site before work is put in hand.

Written dimensions only to be taken, this drawing must not be scaled.

JAP Architects to be immediately notified of suspected omissions or discrepancies.

©

Revisions	


Revisions	

J.A.P. Architects

MARKET HILL, CLARE, SUDBURY, SUFFOLK, CO10 8NN

Telephone: (01787) 279490 - Email: enquiries@japarchitects.co.uk

Website: www.japarchitects.co.uk

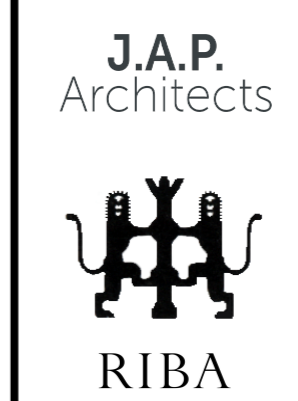

Project **Bakery premises at Nowton Business Centre, Low Green, Nowton, Bury St Edmunds IP29 5ND**

Title **Location Plan, Existing and Proposed Site Plans**

Scale **1 : 1250 @ A1 page size** Date **Apr 2022** Revisions

Drawing No. **20032-02**
