


Revision History


Rev.	Description	Date	By
A	BUILDING WARRANT ISSUE	08/04/22	JR



1 FRONT ELEVATION - AS EXISTING
1:100

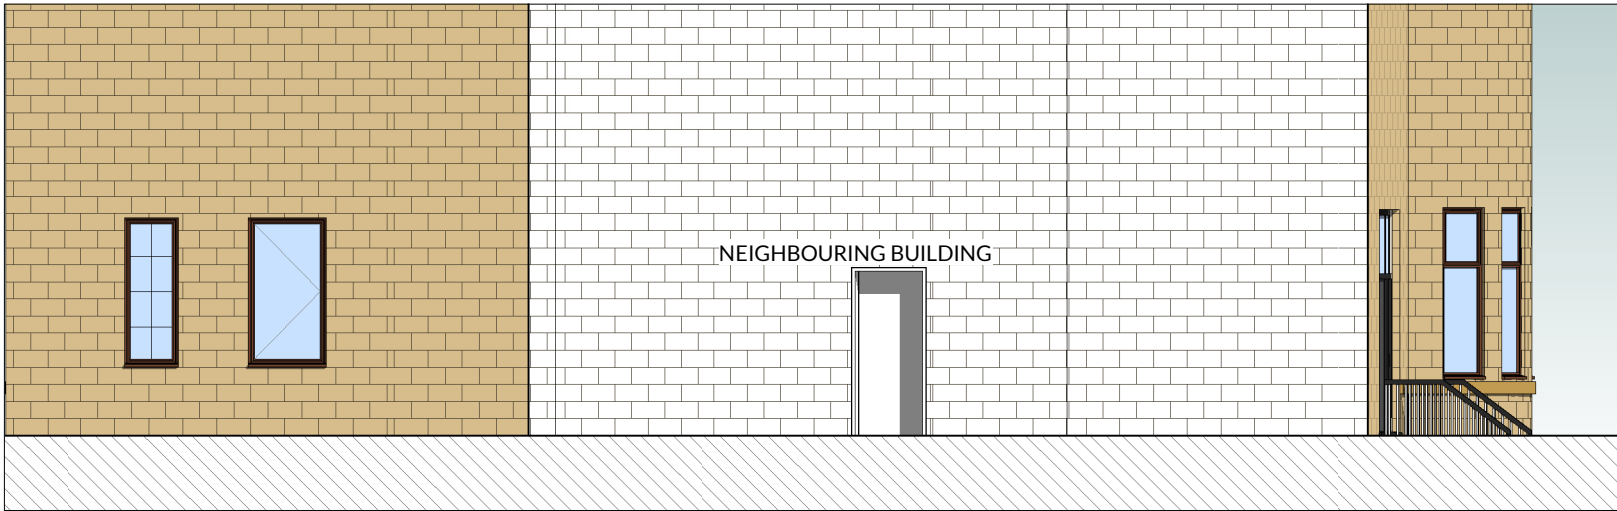

2 LEFT SIDE ELEVATION - AS EXISTING
1:100

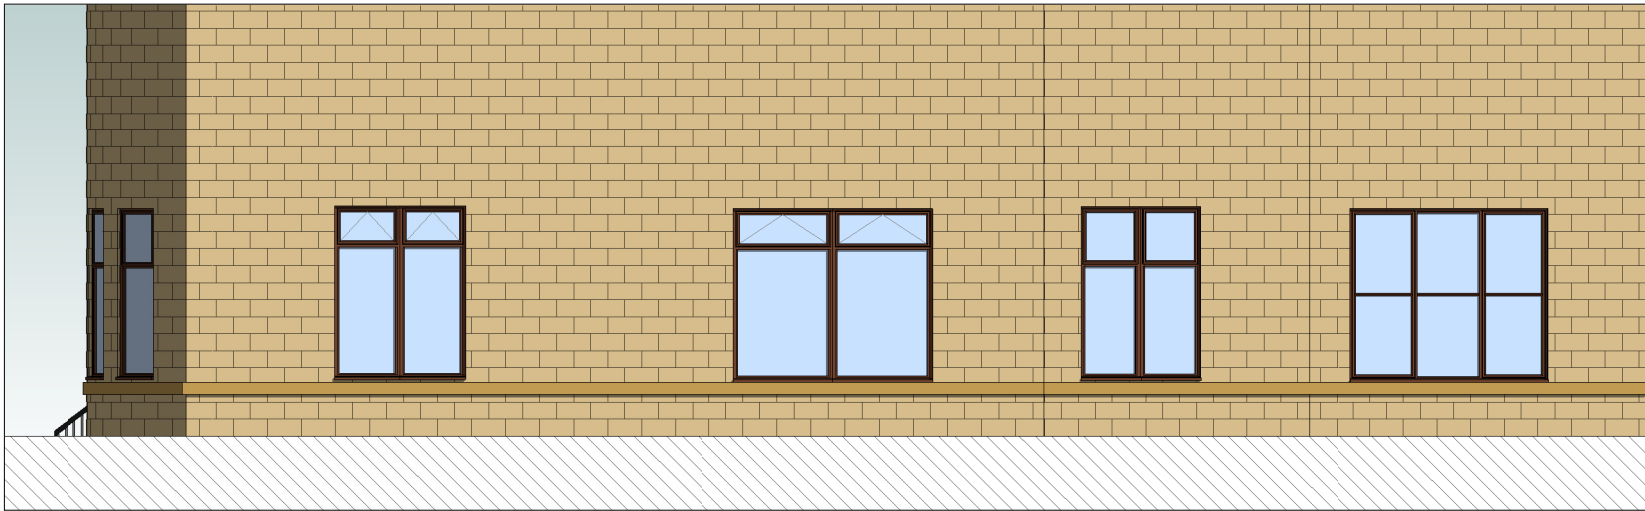

3 RIGHT SIDE ELEVATION - AS EXISTING
1:100



HOKO
THE HOMEOWNERS ARCHITECT

Project	647 ALEXANDRA PARADE, G31 3BX
Client	STUART & GWYNETH SEMPLE
Project No.	L21179
Drawing No.	AL(01)02
Title	ELEVATIONS - AS EXISTING
Scale	1:100@A3
Revision	A
Status	BUILDING WARRANT
Drawn	BC
Date	01/07/21