



PROPOSED EXTENSION AND ALTERATIONS TO 'GREEN GABLES' ROMSEY ROAD CADNAM SO40 2NN




EXISTING FRONT ELEVATION - SOUTH

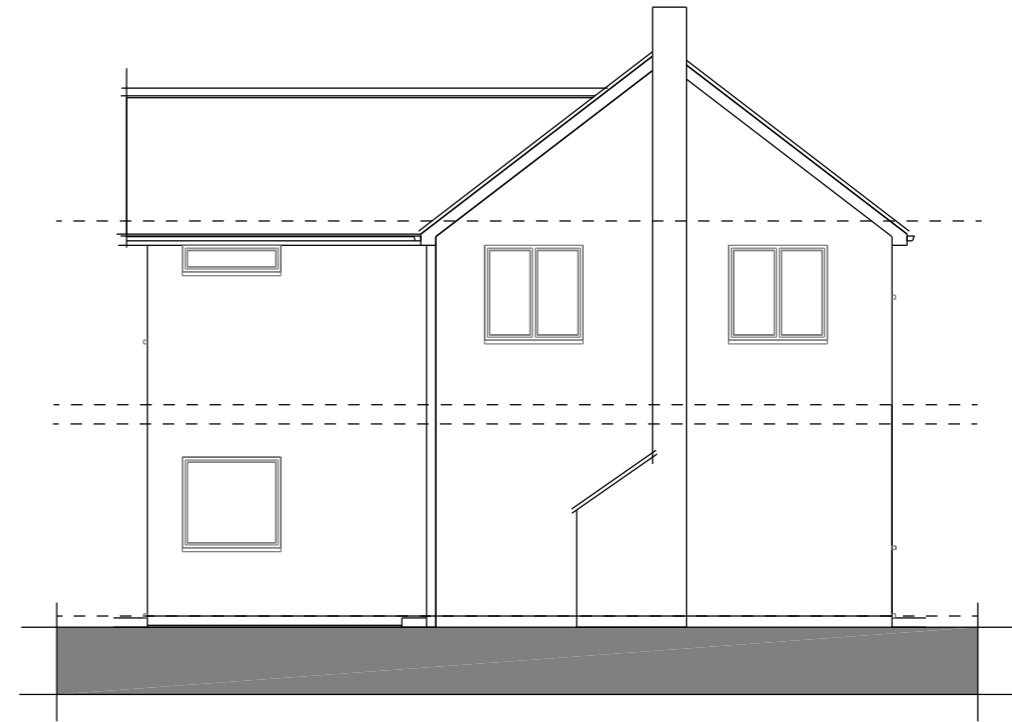

EXISTING SIDE ELEVATION - EAST

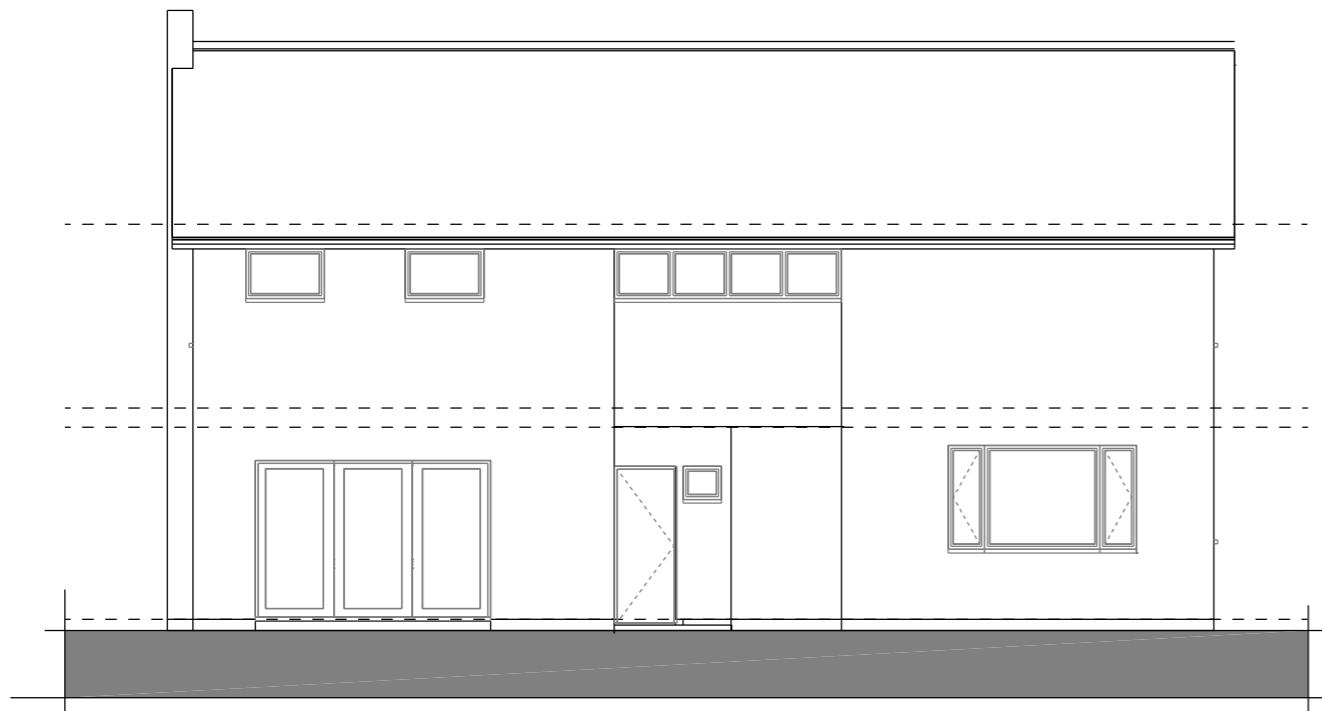


EXISTING REAR ELEVATION - NORTH

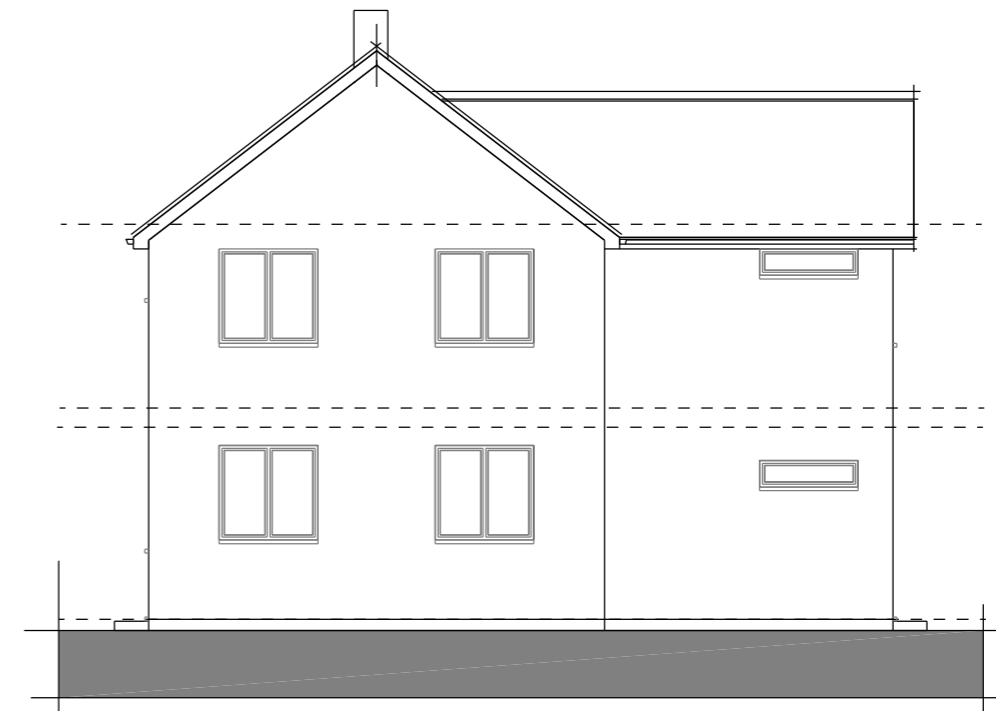

EXISTING SIDE ELEVATION - WEST

EXISTING SURVEY ELEVATIONS - MARCH 2022 - DWG NO. ADP/1222/P/02

Scale 1:100 @ A3 1:50 @ A1

 

Austin Design Partnership
Architecture . Planning . Building Regulations

ADP

ADP, Fenwick 2, Pikes Hill, Lyndhurst, Hampshire, SO43 7NG
T: 02380 282862 E: office@austindp.co.uk W: www.austindp.co.uk