




Proposed Front Elevation


Proposed Side Elevation

Proposed Rear Elevation


Proposed Side Elevation

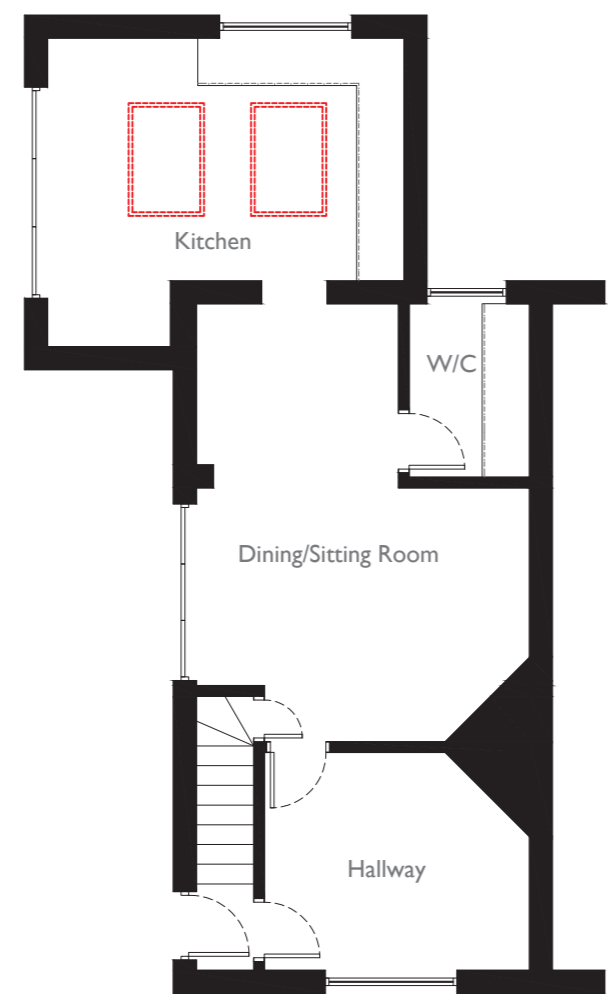

Proposed Ground Floor Plan

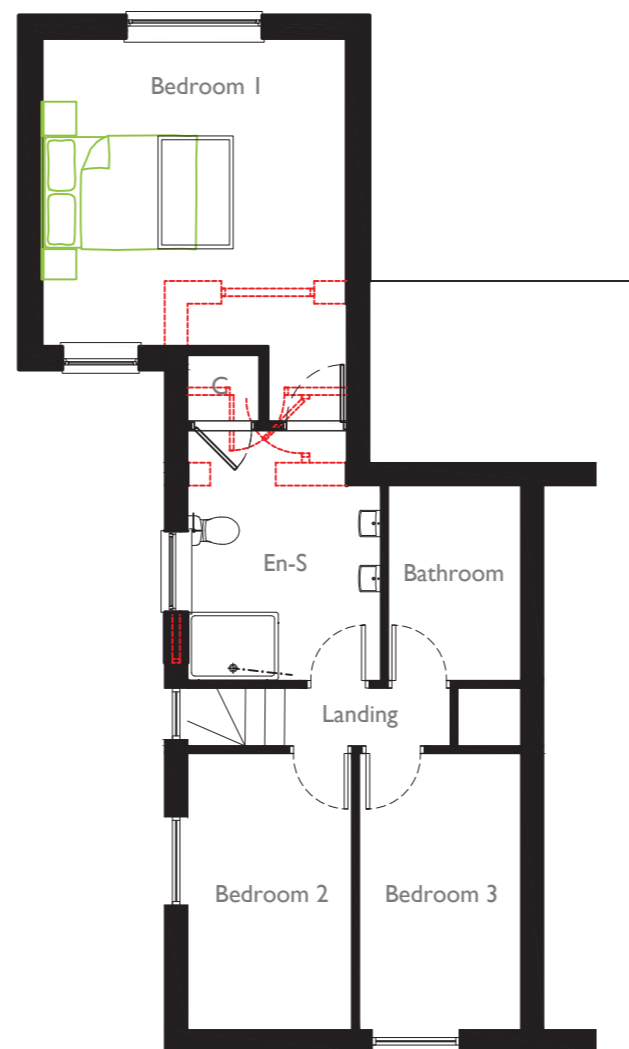

Proposed First Floor Plan

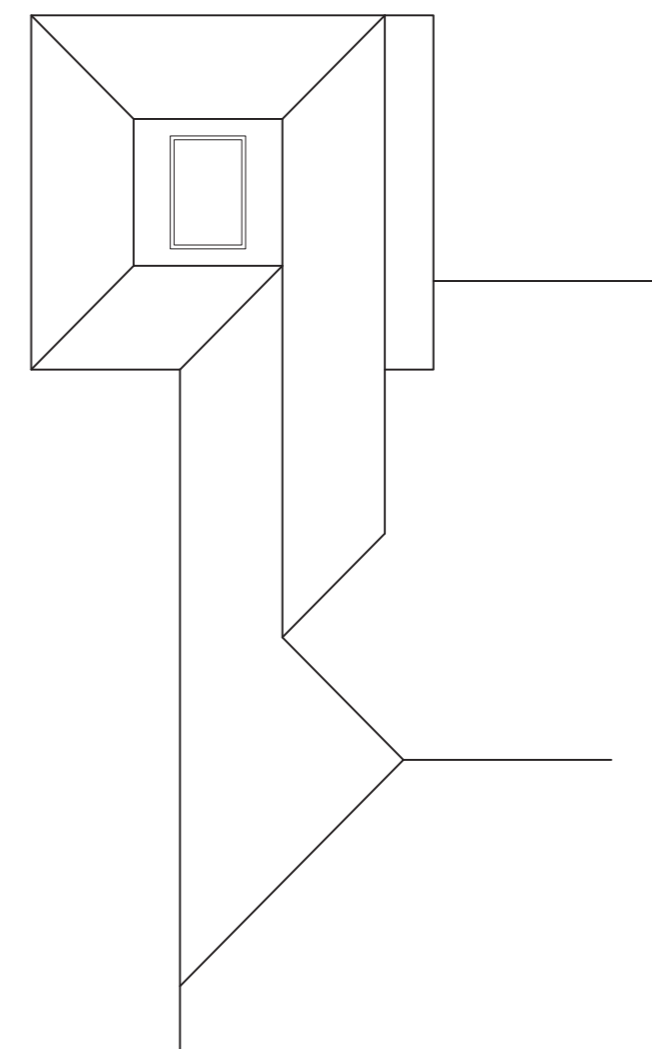

Proposed Roof Plan

Key

- Proposed new roof finish
- Proposed brickwork

In association with

 Email: alexpcarr@outlook.com
 Telephone: 07308 953285
 Website: www.acdesignuk.co.uk

PROJECT 15 Careys Cottages Brockenhurst	Project type Housing	Drawing classification Housing	SCALE 1:100	SHEET SIZE A2	SHEET No.	DATE 10/03/22	DRAWN Alexander Carr
DRAWING TITLE Proposed Floor Plans & Elevations		Planning					
		JJ01-101-1st					

Scale 1:100
 Please ensure drawing is printed with 'no scaling' and NOT 'scaled to fit'. Check against scale bar.