


Existing Front Elevation


Existing Side Elevation

Existing Rear Elevation


Existing Side Elevation

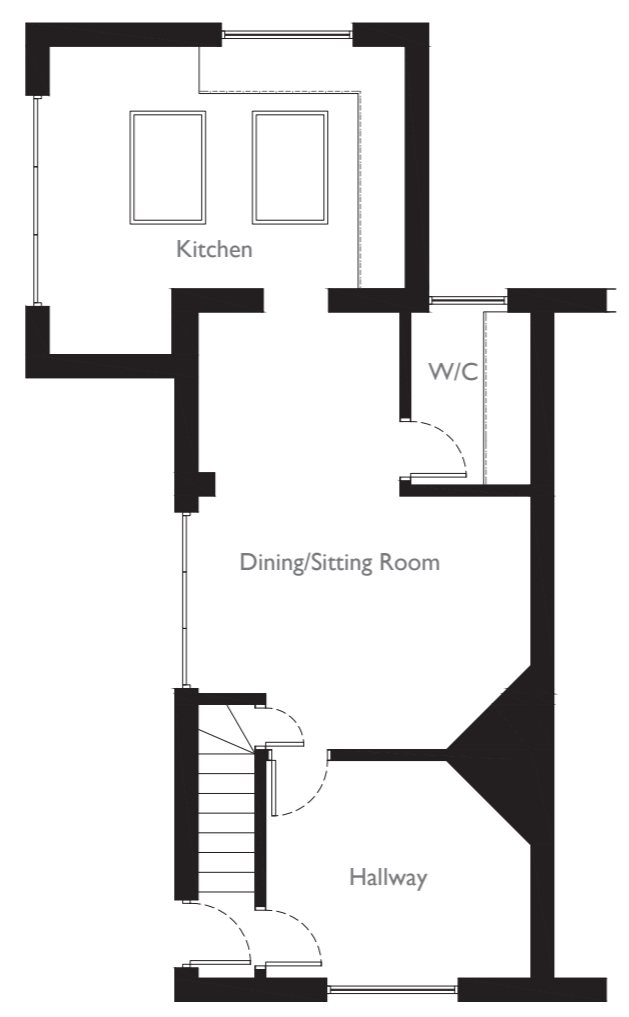

Existing Ground Floor Plan

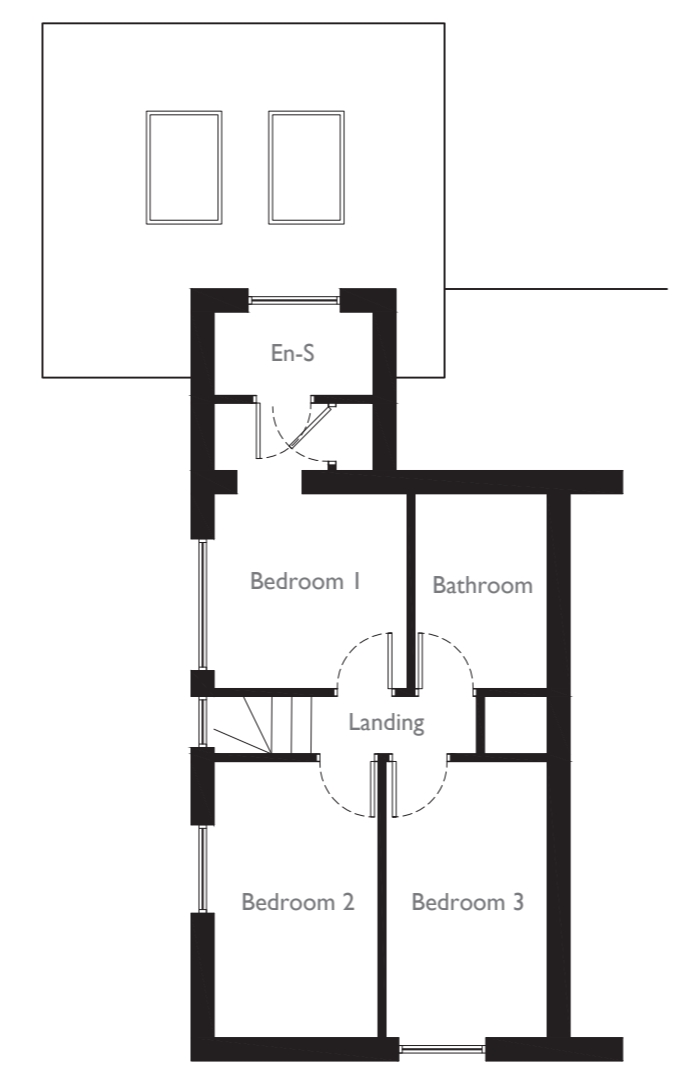

Existing First Floor Plan

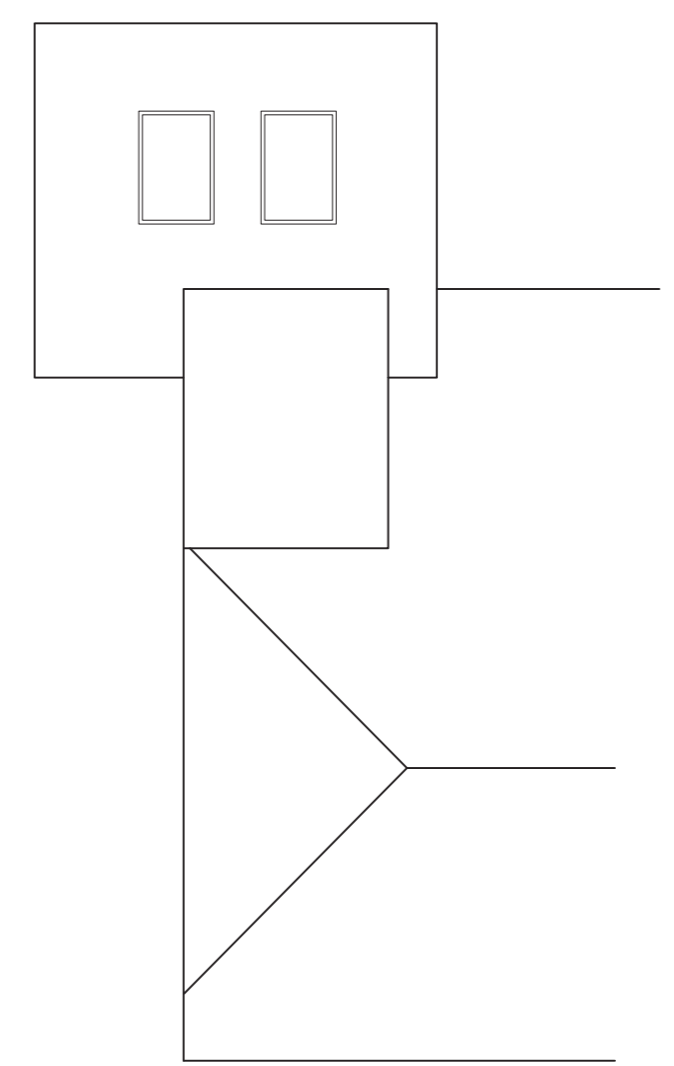

Existing Roof Plan

In association with
 AC DESIGN
 Hampshire Architect
 Email: alexpcarr@outlook.com
 Telephone: 07308 953285
 Website: www.acdesignuk.co.uk

PROJECT 15 Careys Cottages Brockenhurst	Project type Housing	Drawing classification Housing	SCALE 1:100	SHEET SIZE A2	SHEET No.	DATE 10/03/22	DRAWN Alexander Carr
DRAWING TITLE Existing Floor Plans & Elevations		Planning JJ01-100-1st					

