

ALL DIMENSIONS ARE IN mm UNLESS NOTED OTHERWISE

N.G.R. E: 408947 N: 615766	CONCESSION REQUIRED	NO
NOTES:		
Cell Refs Revised	PIR MK	07/02/22
Issued for Approval	BCL DF	23/07/21
REV	MODIFICATION	BY CH DATE


WHP Telecoms Ltd
 Eraday Court, 401 Faraday Street
 Brentwood Park, Warrington WA6 6GA
 Tel: 01925 424100 Fax: 01925 424101
 e-mail: info@whptelecoms.com

cornerstone
 CTIL

Cell Name	Opt
TITLINGTON PIKE	-
Cell ID No	
CTIL	VF
11062826	72797
6855	

Site Address / Contact Details
 TITLINGTON PIKE
 TITLINGTON MOUNT
 ALNWICK
 NORTHUMBERLAND
 NE66 2DZ

Drawing Title:	PROPOSED SITE ELEVATION	Dwg Ref:	
Purpose of Issue:	PLANNING	Drawn By:	VC
Drawing Number:	301	Checked:	DF
Surveyed By:	VC	Original Sheet Size:	A3
Drawn:	BCL	Date:	23/07/21
		Date:	23/07/21
		Issue:	A

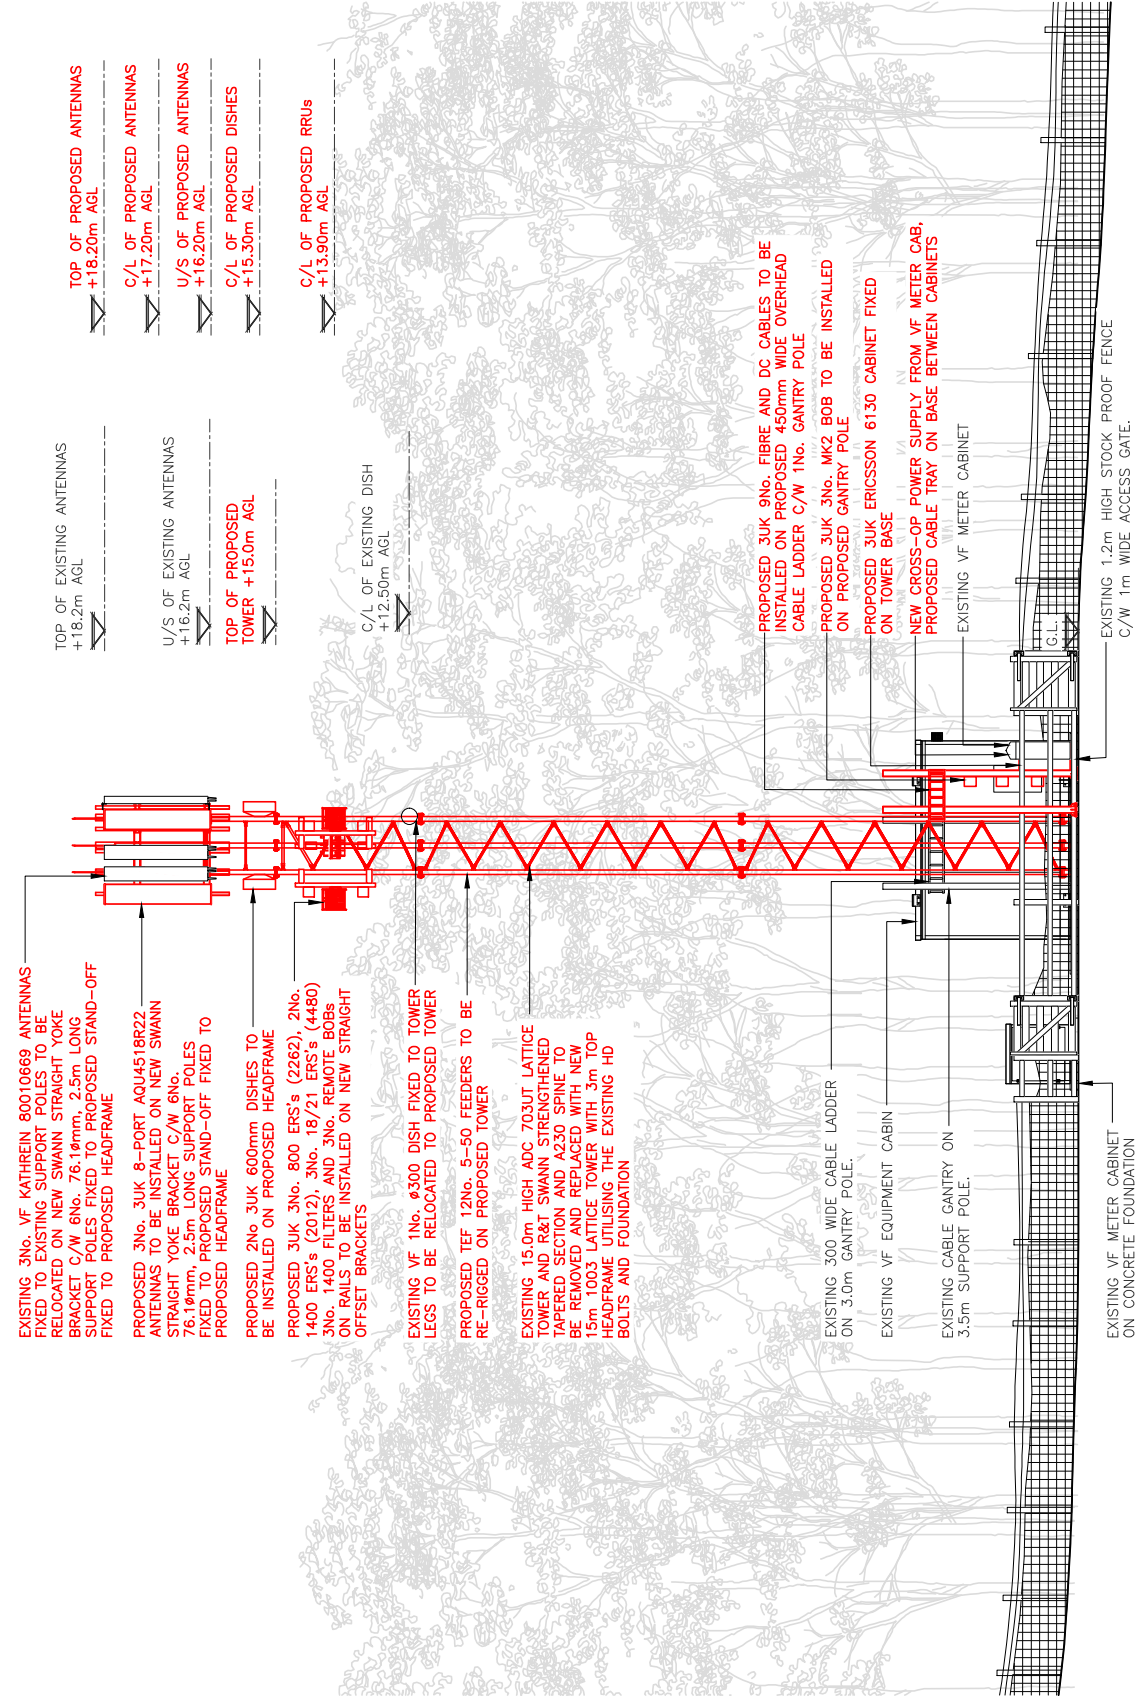

3UK Cell ID:	NE0864
MBNL Cell ID:	NOU019
OLO App Ref:	111841

PROPOSED NORTH WEST ELEVATION
 (SCALE 1:100)



The drawings comply with TEF & Vodafone Standard ICNIRP guidelines.
 Designed in accordance with CTIL document: SDN0142v1.0