

ALL DIMENSIONS ARE IN mm UNLESS NOTED OTHERWISE

N.G.R	E: 408947	N: 615786
CONCESSION REQUIRED		
NOTES:		
NO		

Cell Refs Revised	PIR AK	07/02/22		
Issued for Approval	BCL DF	23/07/21		
REV	MODIFICATION	BY	CH	DATE


WHP Telecoms Ltd
 Erastay Court, 401 Faraday Street
 Birchwood Park
 Warrington WA9 6GA
 Tel: 01925 424100 Fax: 01925 424101
 e-mail: info@whptelecoms.com



Cell Name	Opt
TITLINGTON PIKE	-
Cell ID No	
CTIL	VF
11062826	72797
	6855

Site Address / Contact Details
 TITLINGTON PIKE
 TITLINGTON MOUNT
 ALNWICK
 NORTHUMBERLAND
 NE66 2DZ

Drawing Title:	EXISTING SITE ELEVATION		
Purpose of Issue:	PLANNING		
Drawing Number:	300		
Surveyed By:	VC	Original Sheet Size:	A
Drawn:	BCL	Check:	DF
Date:	23/07/21	Date:	23/07/21
Issue:		Issue:	A

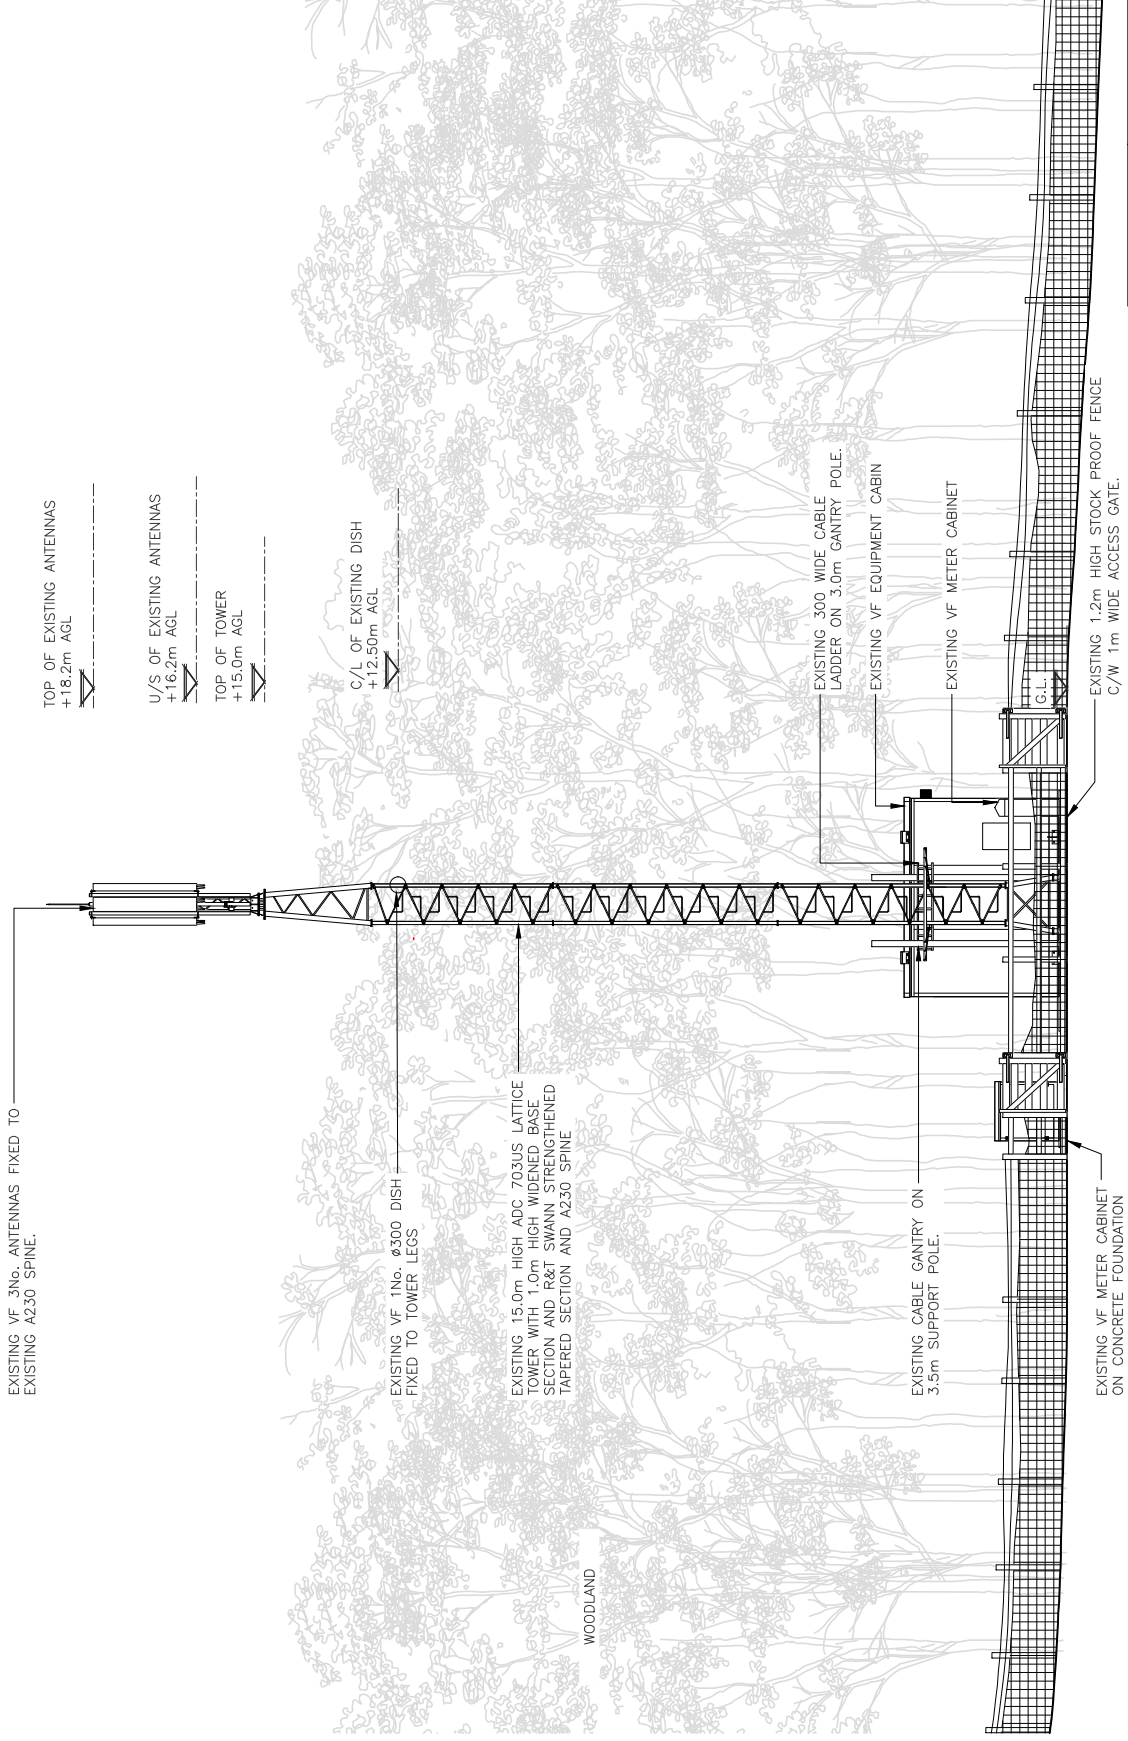

3UK Cell ID:	NE0864
MBNL Cell ID:	NOU019
OLO App Ref:	111841

EXISTING NORTH WEST ELEVATION
 (SCALE 1:100)

