


4 | JC00 - West Elevation  
1:100

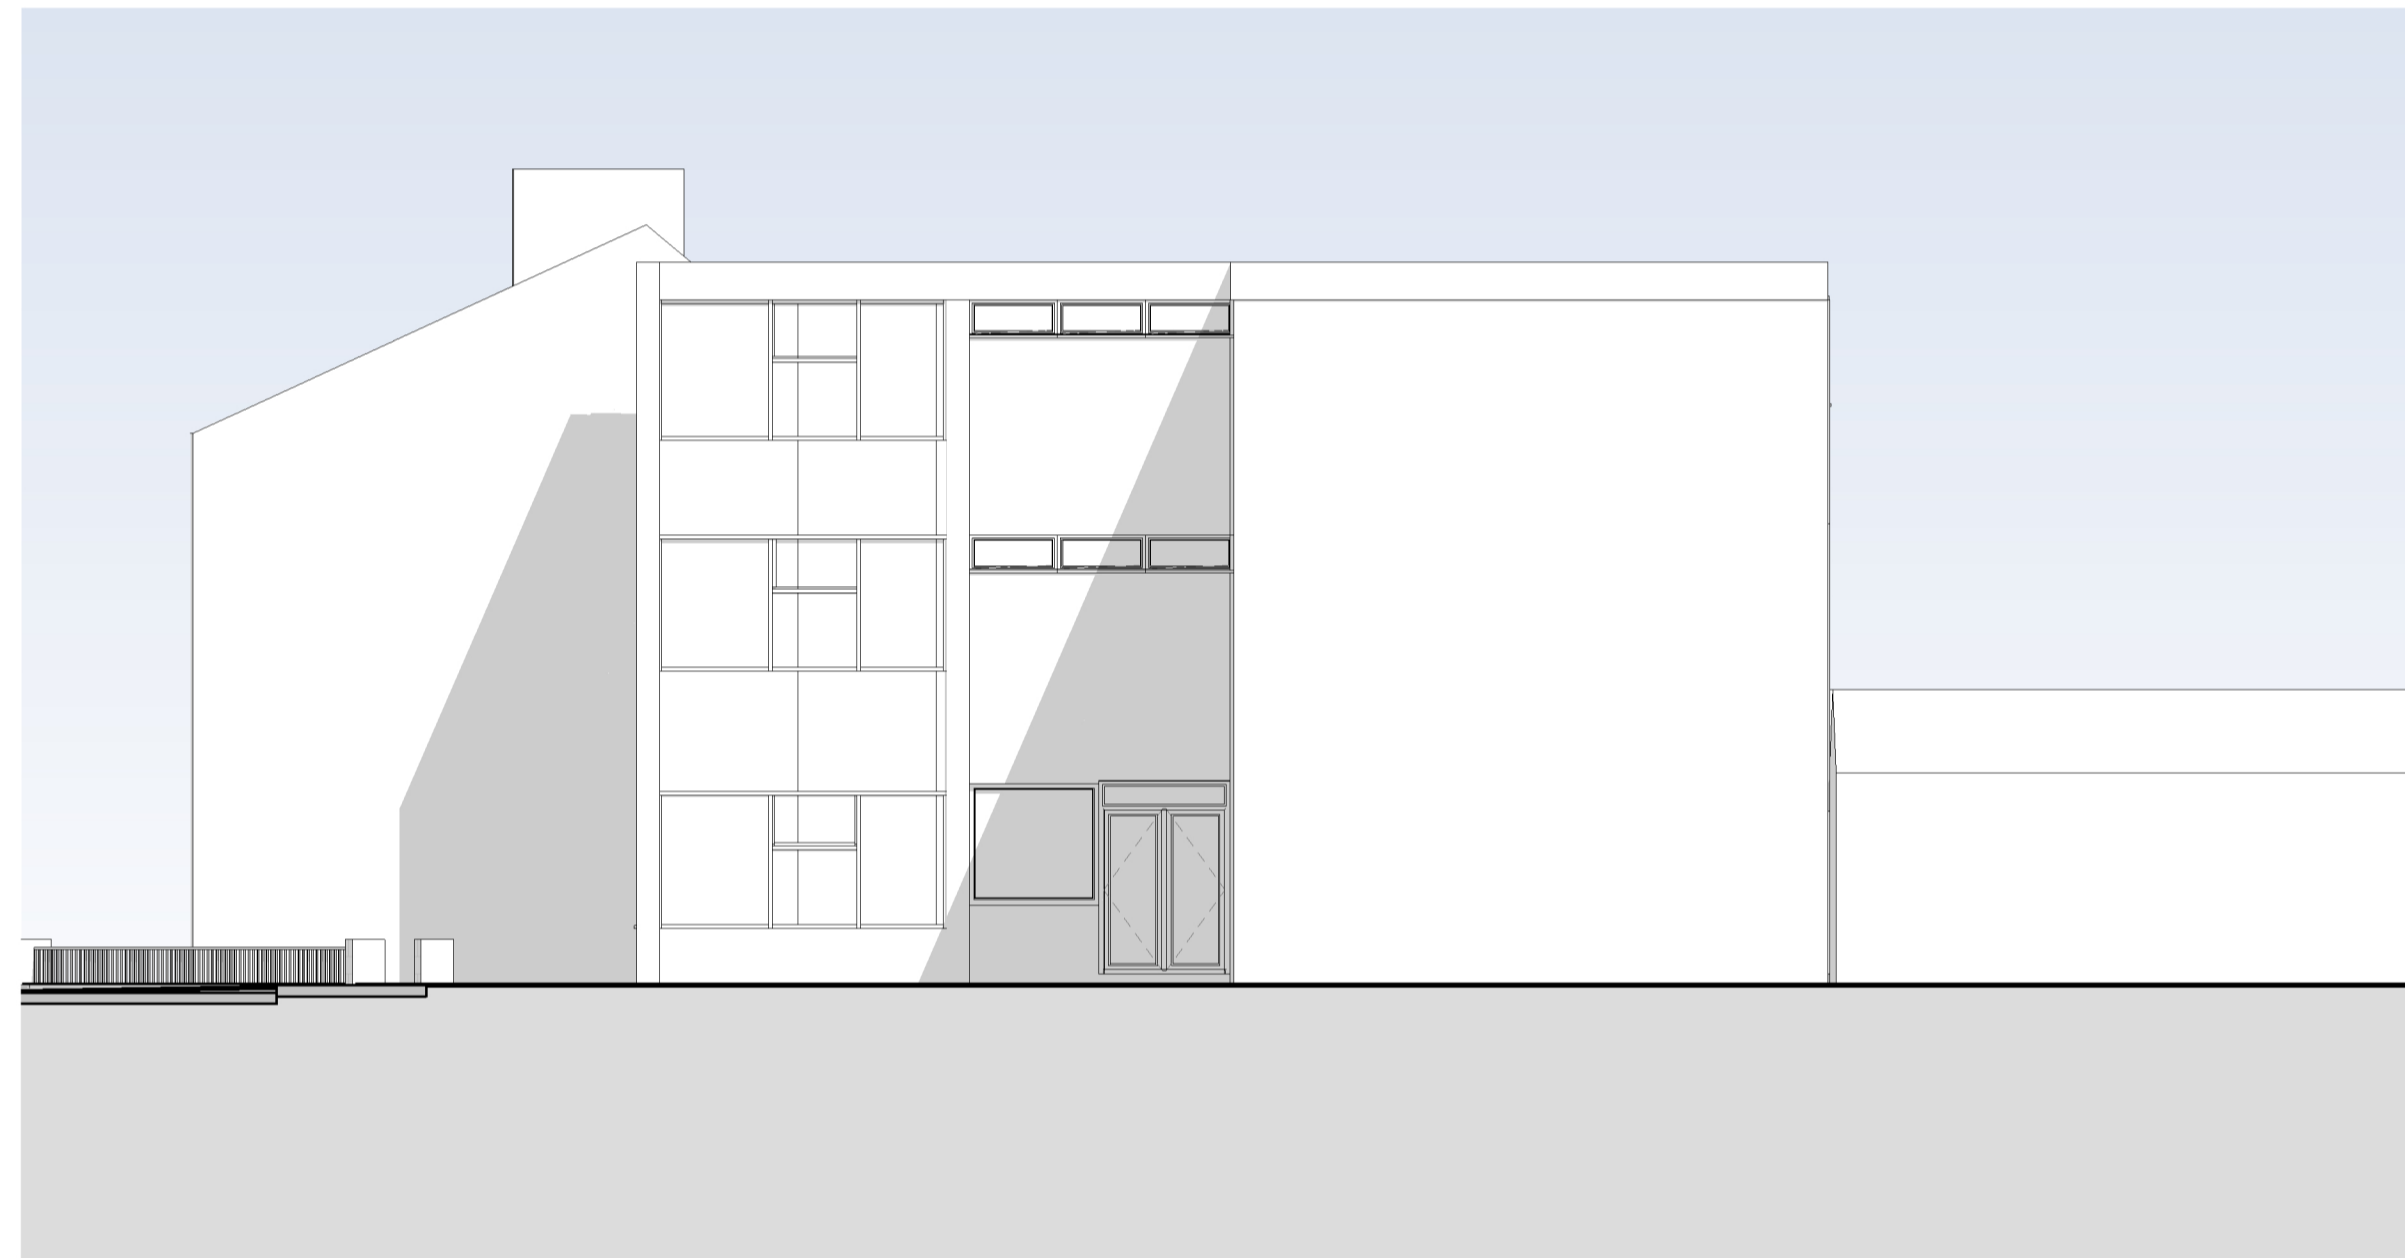

2 | JC00 - North Elevation  
1:100



3 | JC00 - South Elevation  
1:100



1 | JC00 - East Elevation  
1:100



Scale 1:100 @A1  
0m 1m 3m 5m

PROJECT	Carrwood House		
CLIENT	DMVEST Ltd.		
PROJECT ADDRESS	Carrwood House 100 Shaw Heath Stokeport SK2 6QH		
DRAWING TITLE	GA Plans Existing Elevations		
DRAWN	LJM	PKK	23.03.22
CHECKED			
DATE	0079-A-JC00-ELV-001		
NO.	0		

COPYRIGHT: This drawing is the property of Kelsall Architects Limited and no part of it may be reproduced or transmitted in any form or by any means, electronic, mechanical, photocopying, recording, or by any information storage and retrieval system, without the prior written permission of Kelsall Architects Limited. All rights reserved. This drawing is for the use of the client only and is not to be used for any other purpose. It is not to be used for construction purposes. It is not to be used for any other purpose. It is not to be used for any other purpose.