
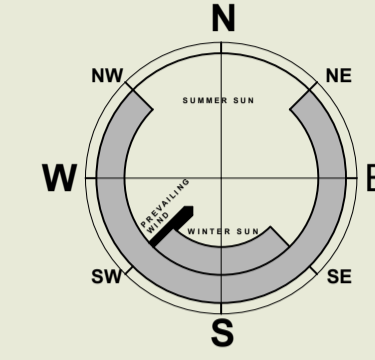


General Notes  
 1. Do not scale this drawing. All dimensions to be as noted. Contractor to check all dimensions on site before carry out works.  
 2. This drawing is for the private and confidential use of the client for whom it was undertaken and it should not be reproduced in whole or in part or relied upon by third parties for any use without the express written authority of Beech Architects Limited.

 

Moats

Rev

**Beech ARCHITECTS**  
 Church Farm Barn  
 The Street  
 Thorndon  
 Suffolk  
 IP23 7JR  
 enquiries@beecharchitects.com  
 t 01379 678442

CLIENT  
 Kenton Hall Estate

PROJECT  
 Kenton Hall Estate  
 Debenham Road,  
 Debenham  
 Suffolk  
 IP14 6JU

DRAWING  
 Existing Site Plan

SCALE 1:200 @ A1	DATE Apr 2022	DRAWN BY	CHECKED
DRAWING NUMBER 02	JOB NUMBER 661	STATUS Not For Construction	REV

This drawing is copyright and remains the property of Beech Architects Ltd. Original size A1. Scale shown will be incorrect if reproduced in any other format. All dimensions to be checked on site.