

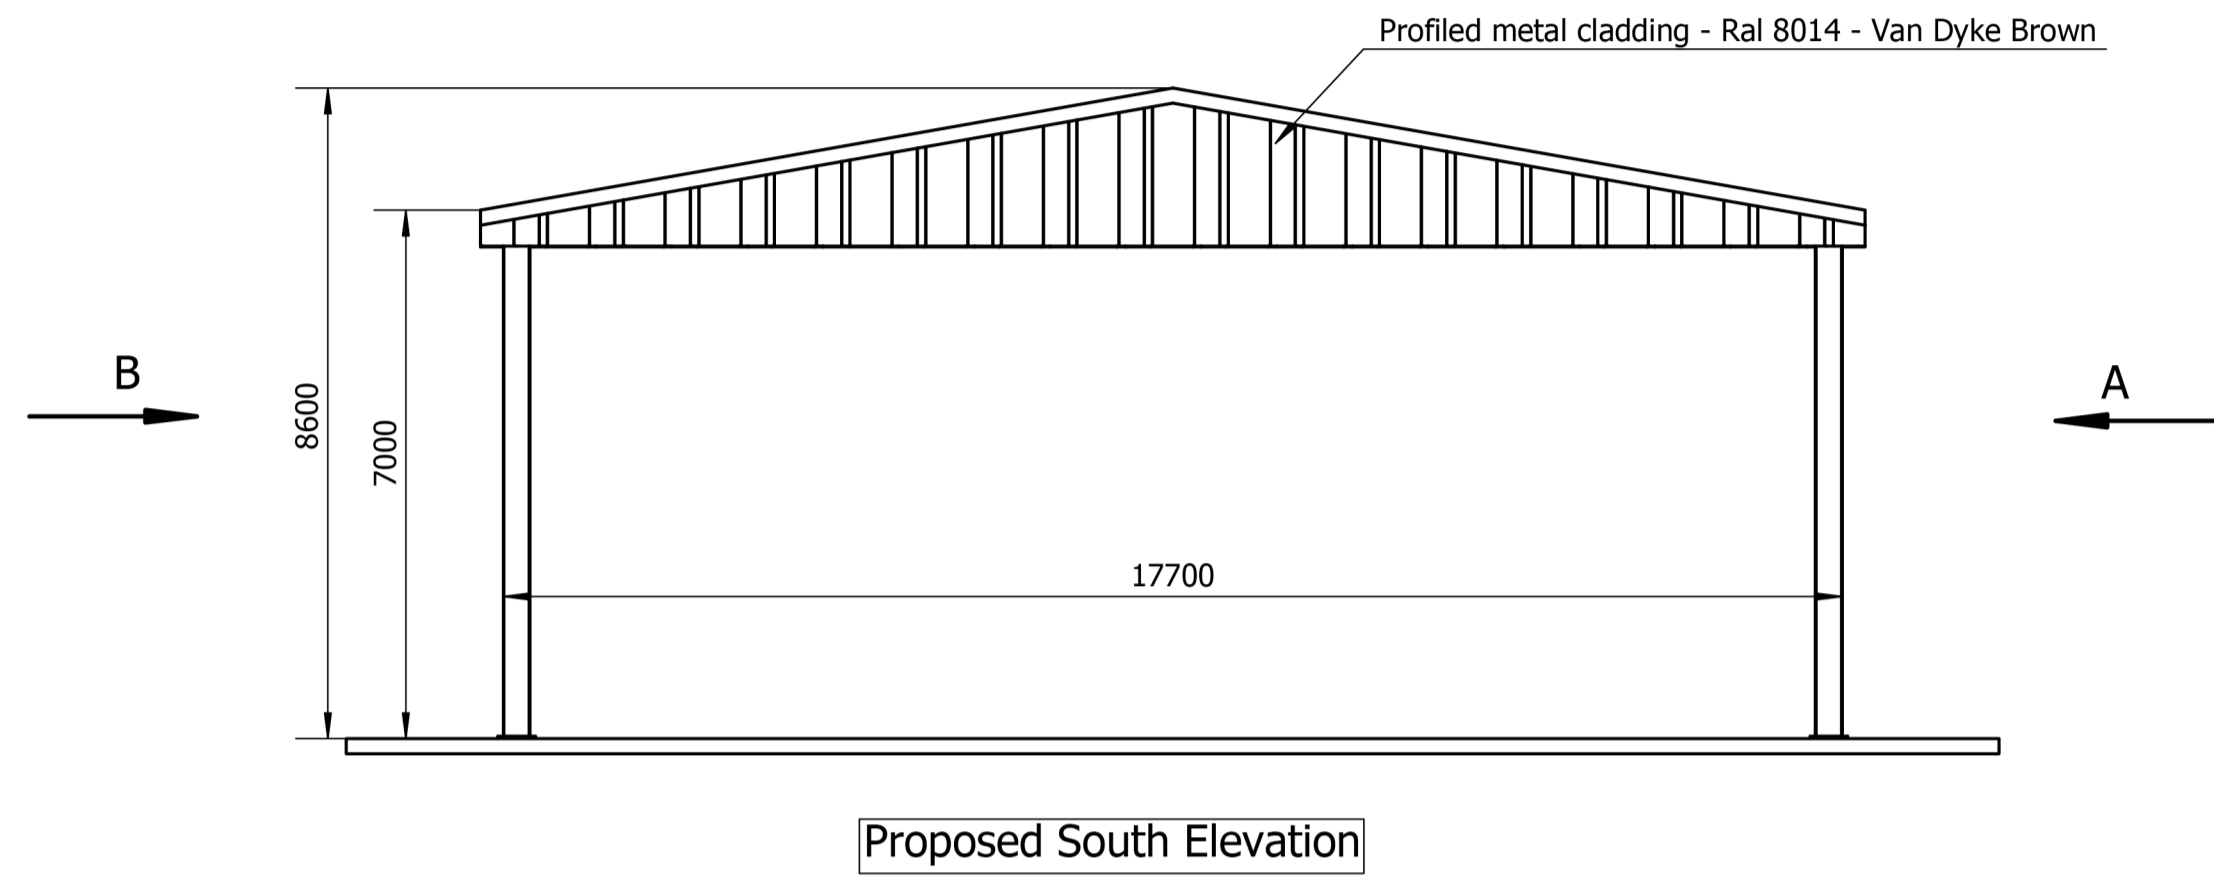



General Notes
 1. Do not scale this drawing. All dimensions to be as noted. Contractor to check all dimensions on site before carry out works.
 2. This drawing is for the private and confidential use of the client for whom it was undertaken and it should not be reproduced in whole or in part or relied upon by third parties for any use without the express written authority of Beech Architects Limited.

 


Proposed South Elevation

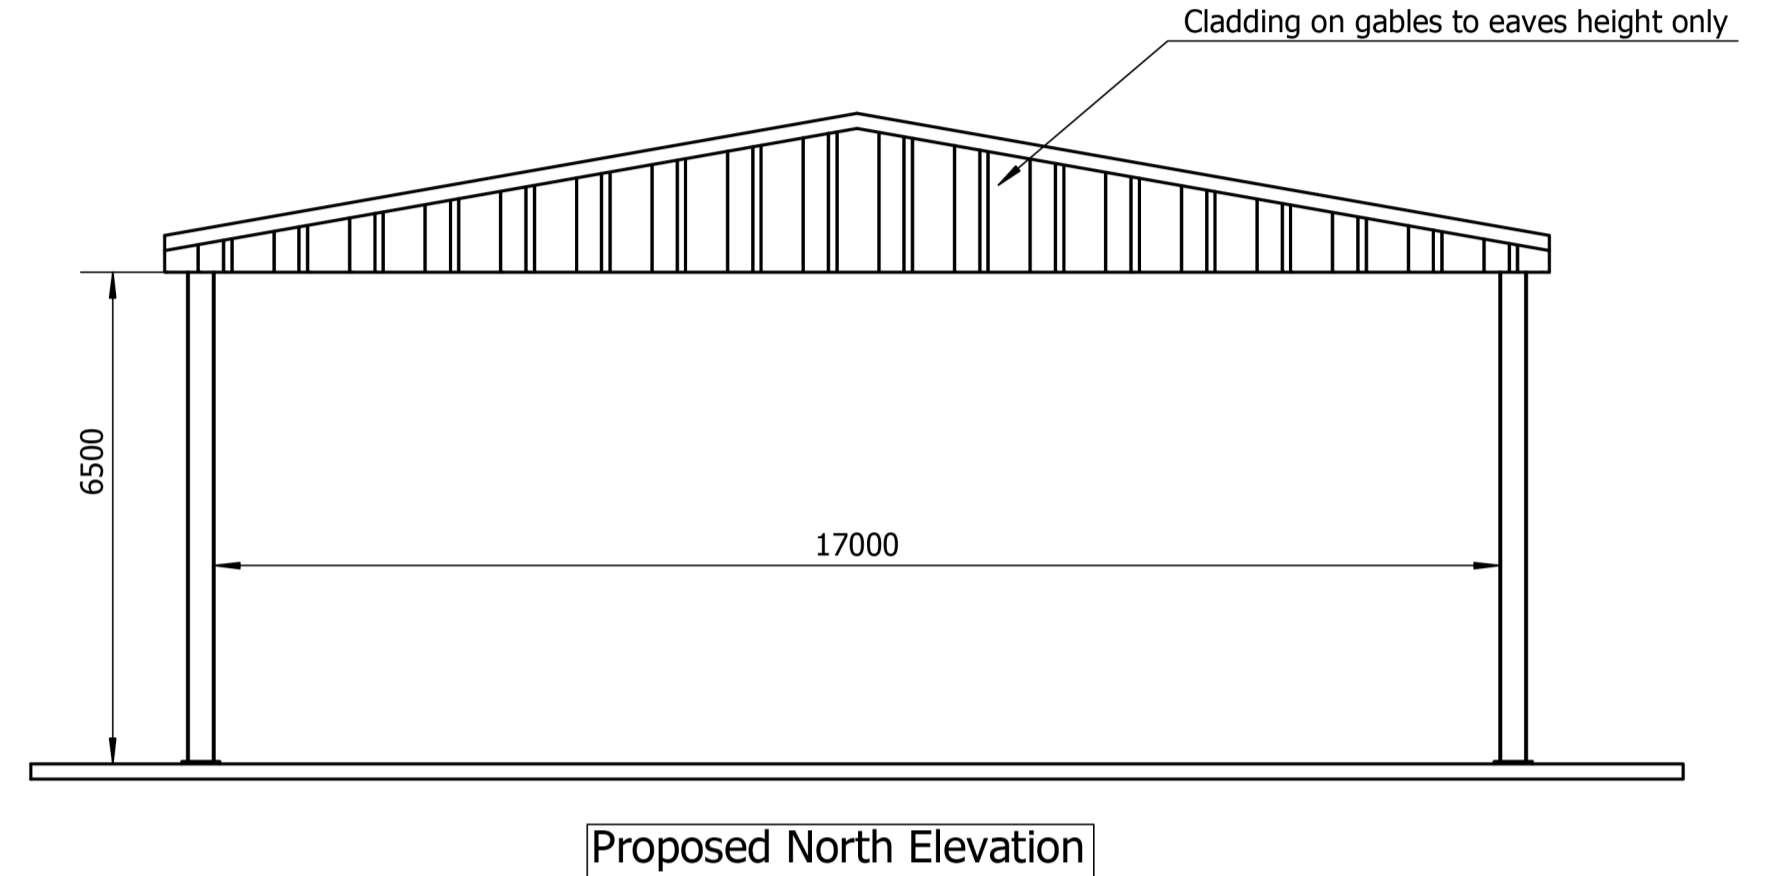

Proposed North Elevation

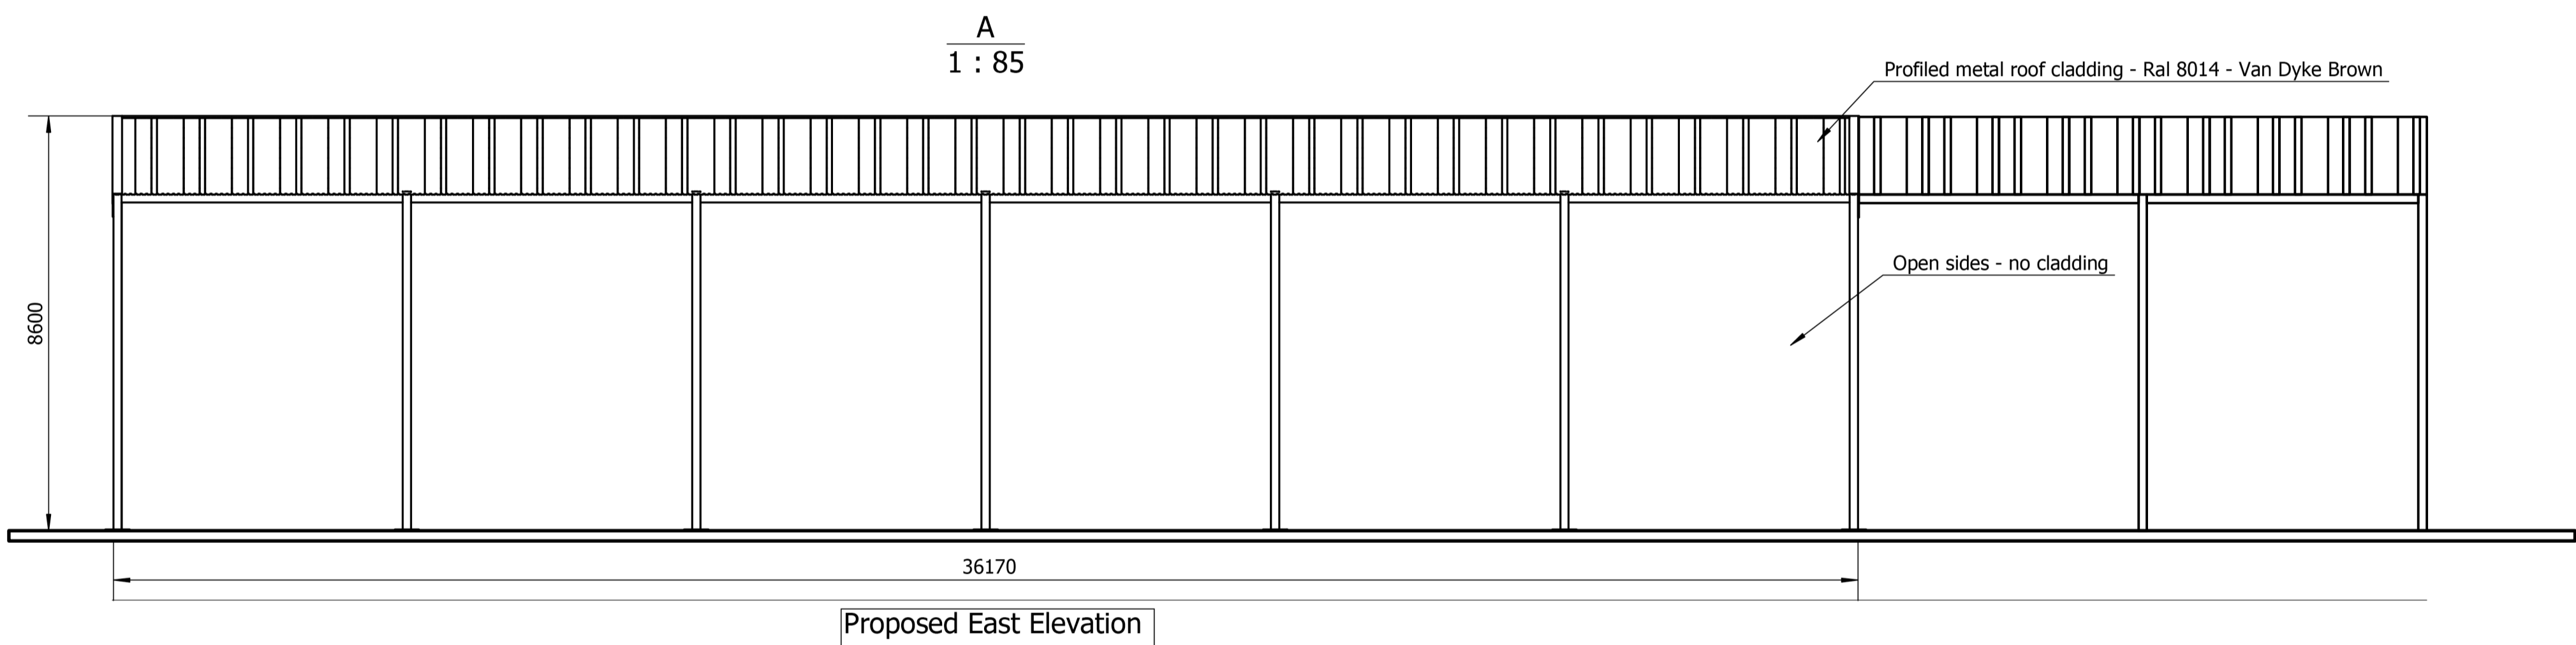


Proposed East Elevation

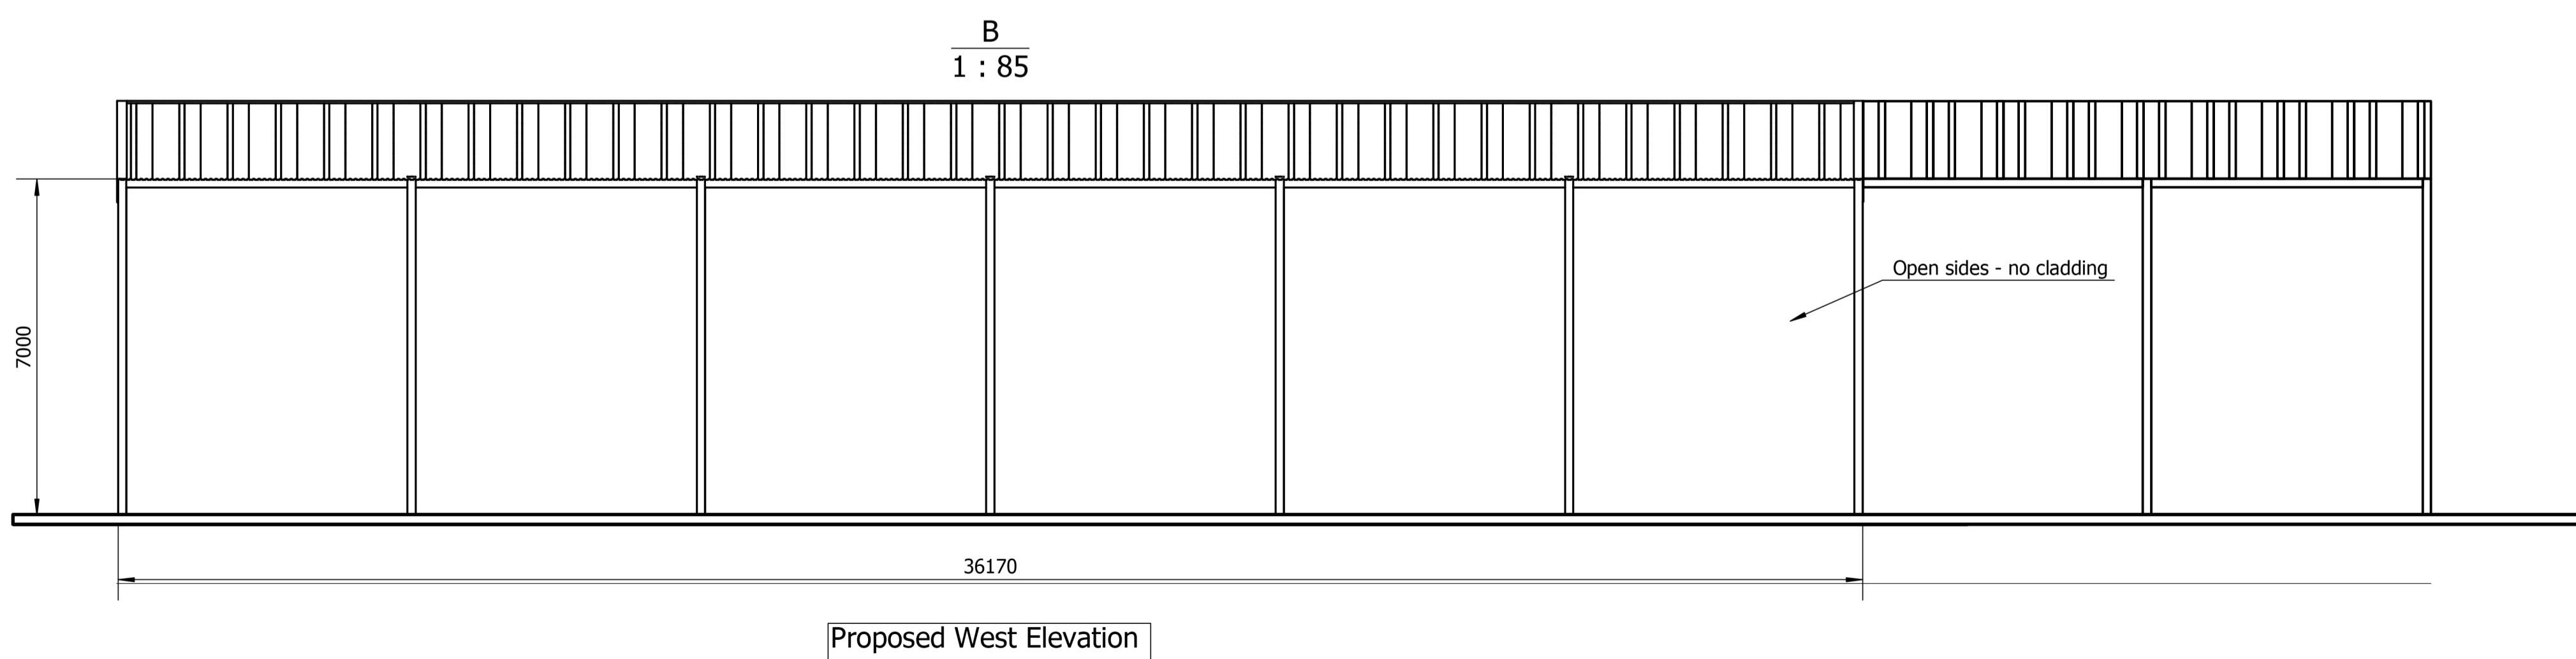

Proposed West Elevation

A - 9/5/22 Plans updated
 Rev

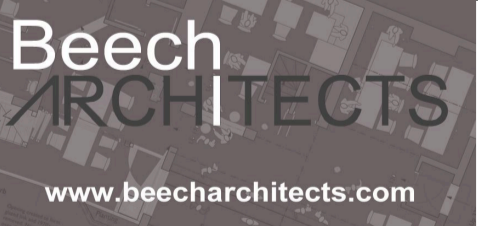

www.beecharchitects.com

Church Farm Barn
 The Street
 Thornston
 Suffolk
 IP23 7JR
 e enquiries@beecharchitects.com
 t 01379 678442

CLIENT
 Kenton Hall Estate

PROJECT
 Kenton Hall Estate
 Debenham Road,
 Debenham
 Suffolk
 IP14 6JU

DRAWING
 Proposed Elevations

SCALE 1:100 @ A1	DATE Apr 2022	DRAWN BY	CHECKED
DRAWING NUMBER 05	JOB NUMBER 661	STATUS Not For Construction	REV A

This drawing is copyright and remains the property of Beech Architects Ltd. Original size A1. Scale shown will be incorrect if reproduced in any other format. All dimensions to be checked on site.