
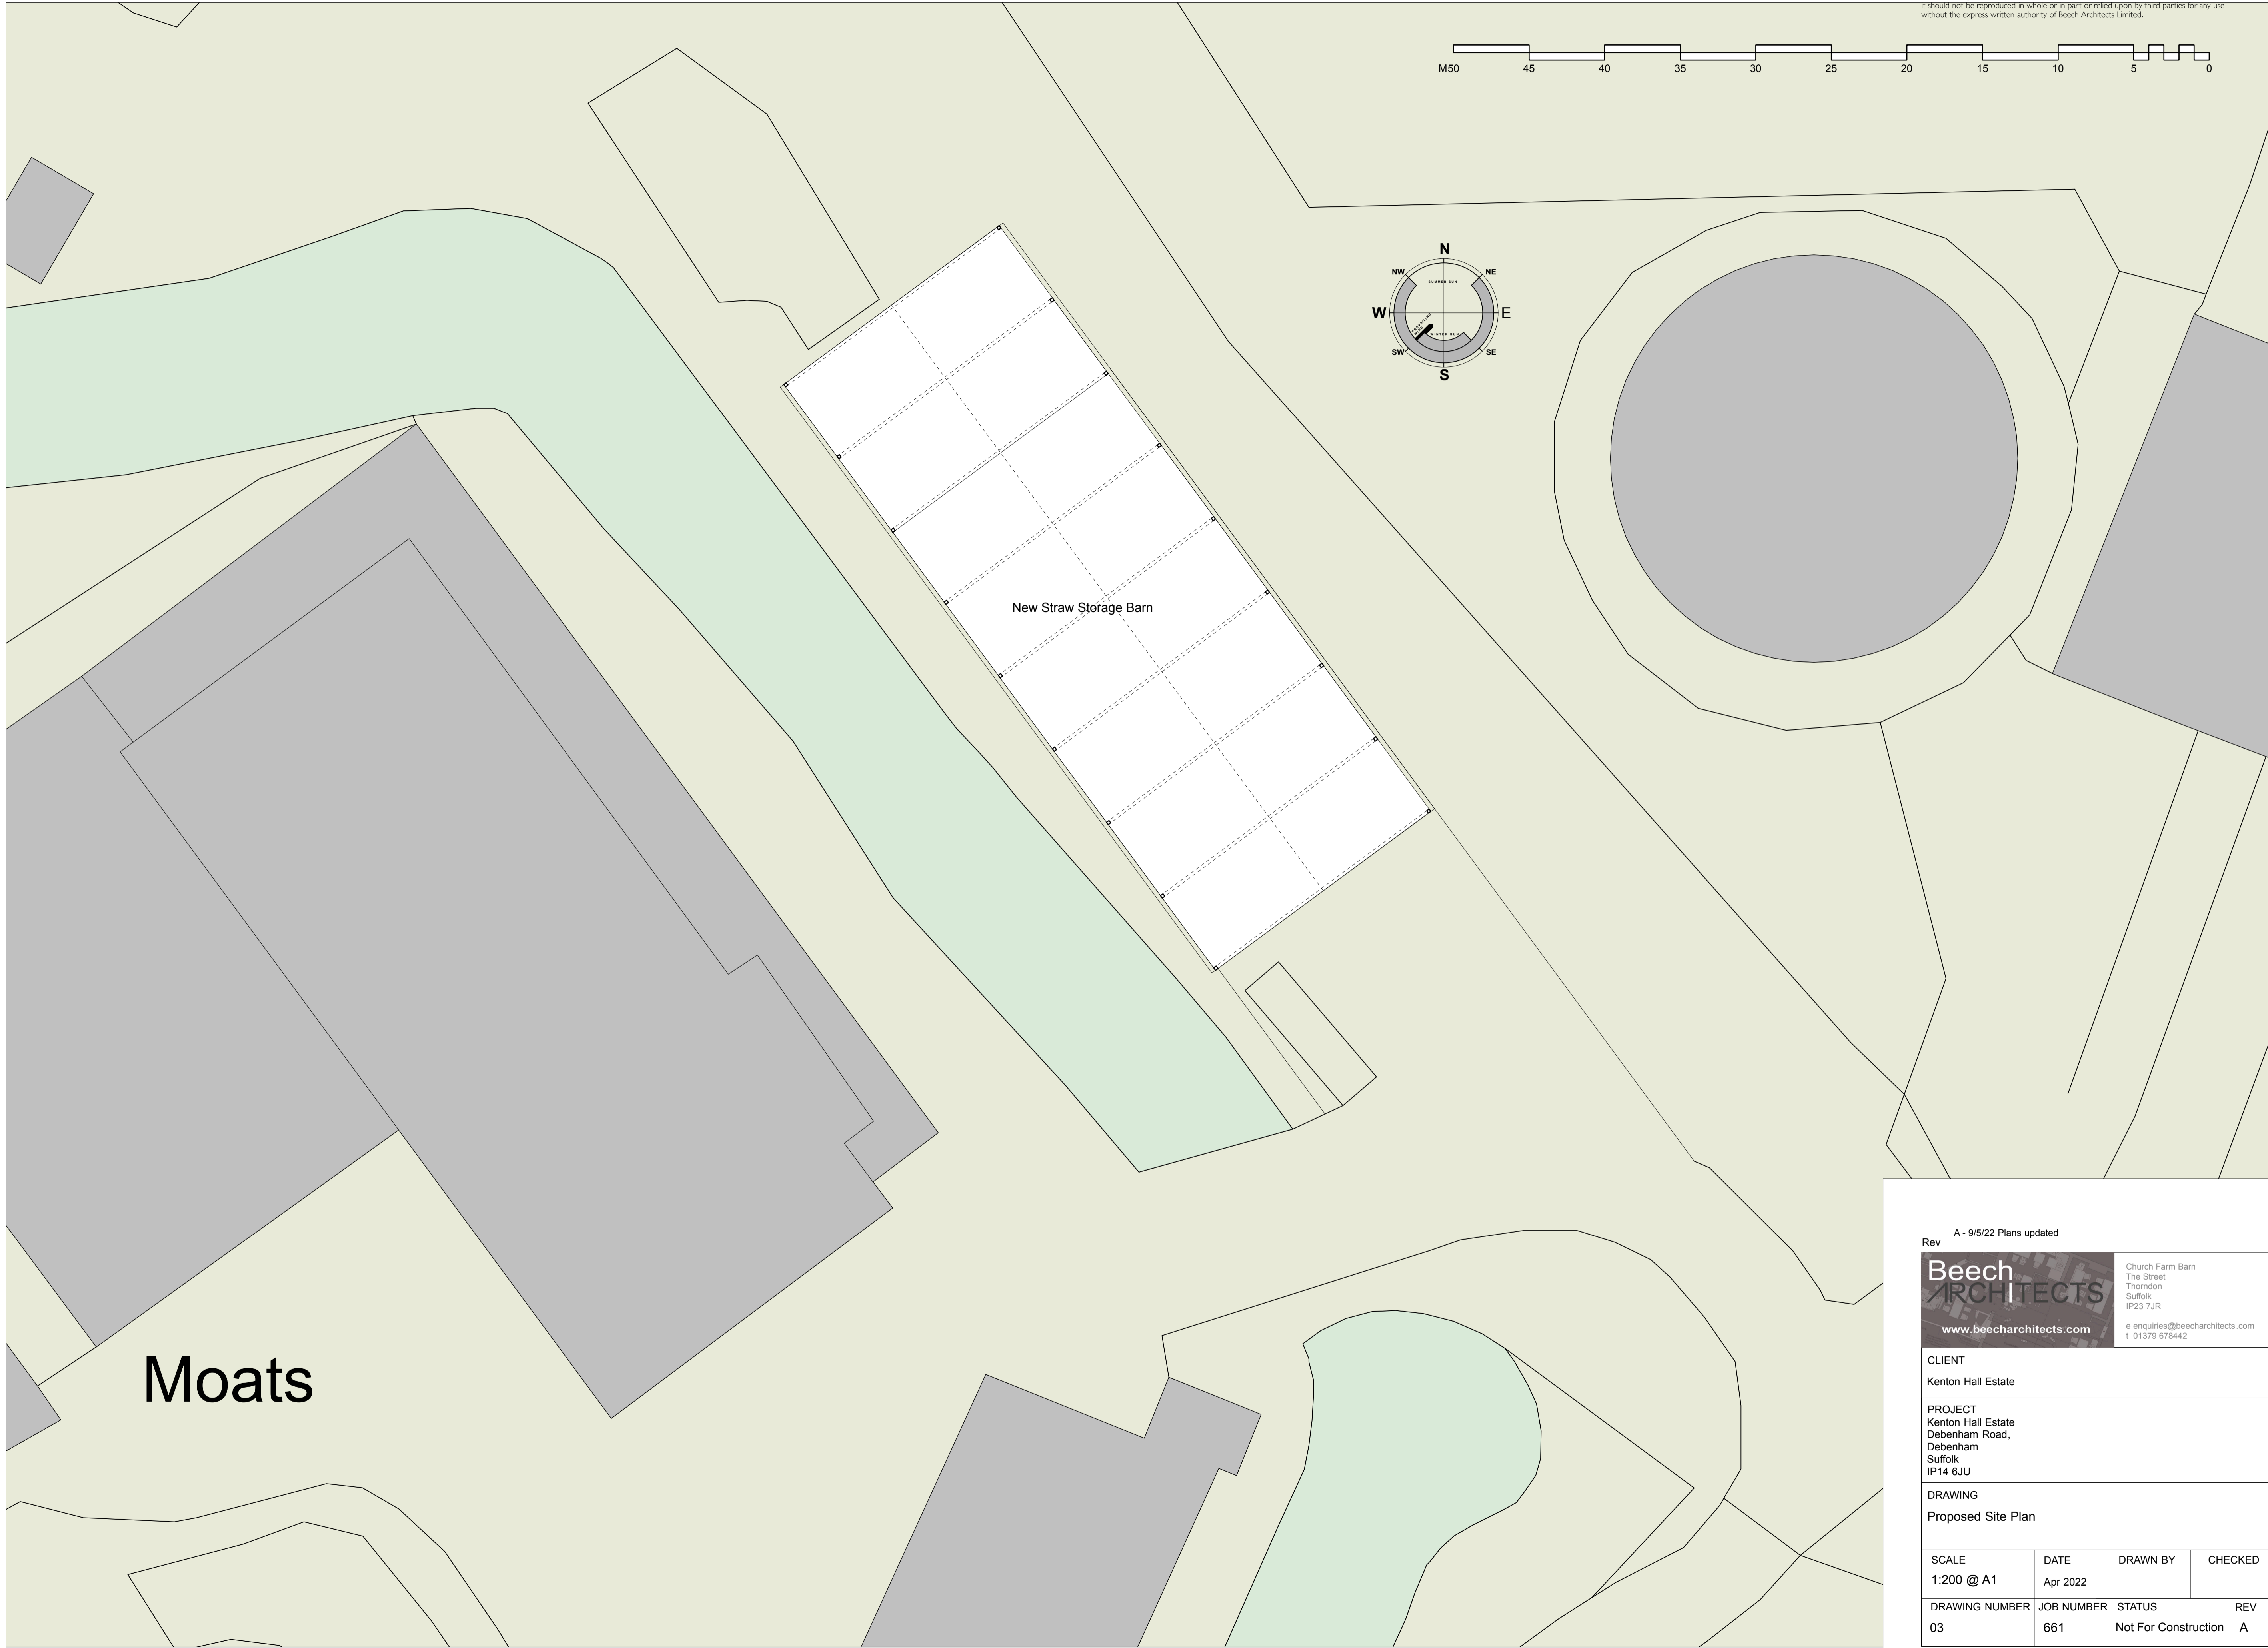
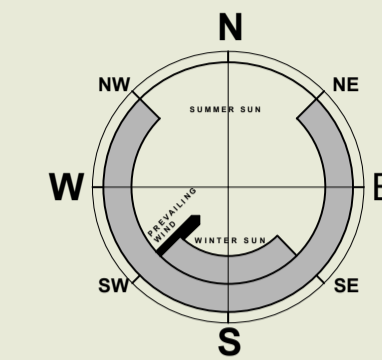


General Notes  
 1. Do not scale this drawing. All dimensions to be as noted. Contractor to check all dimensions on site before carry out works.  
 2. This drawing is for the private and confidential use of the client for whom it was undertaken and it should not be reproduced in whole or in part or relied upon by third parties for any use without the express written authority of Beech Architects Limited.

 

Moats

New Straw Storage Barn

A - 9/5/22 Plans updated  
 Rev

 <a href="http://www.beecharchitects.com">www.beecharchitects.com</a>	Church Farm Barn The Street Thornodon Suffolk IP23 7JR e enquiries@beecharchitects.com t 01379 678442
	CLIENT Kenton Hall Estate

PROJECT  
 Kenton Hall Estate  
 Debenham Road,  
 Debenham  
 Suffolk  
 IP14 6JU

DRAWING  
 Proposed Site Plan

SCALE	DATE	DRAWN BY	CHECKED
1:200 @ A1	Apr 2022		
DRAWING NUMBER	JOB NUMBER	STATUS	REV
03	661	Not For Construction	A

This drawing is copyright and remains the property of Beech Architects Ltd. Original size A1. Scale shown will be incorrect if reproduced in any other format. All dimensions to be checked on site.