


NORTH ELEVATION


EAST ELEVATION

SOUTH ELEVATION


WEST ELEVATION

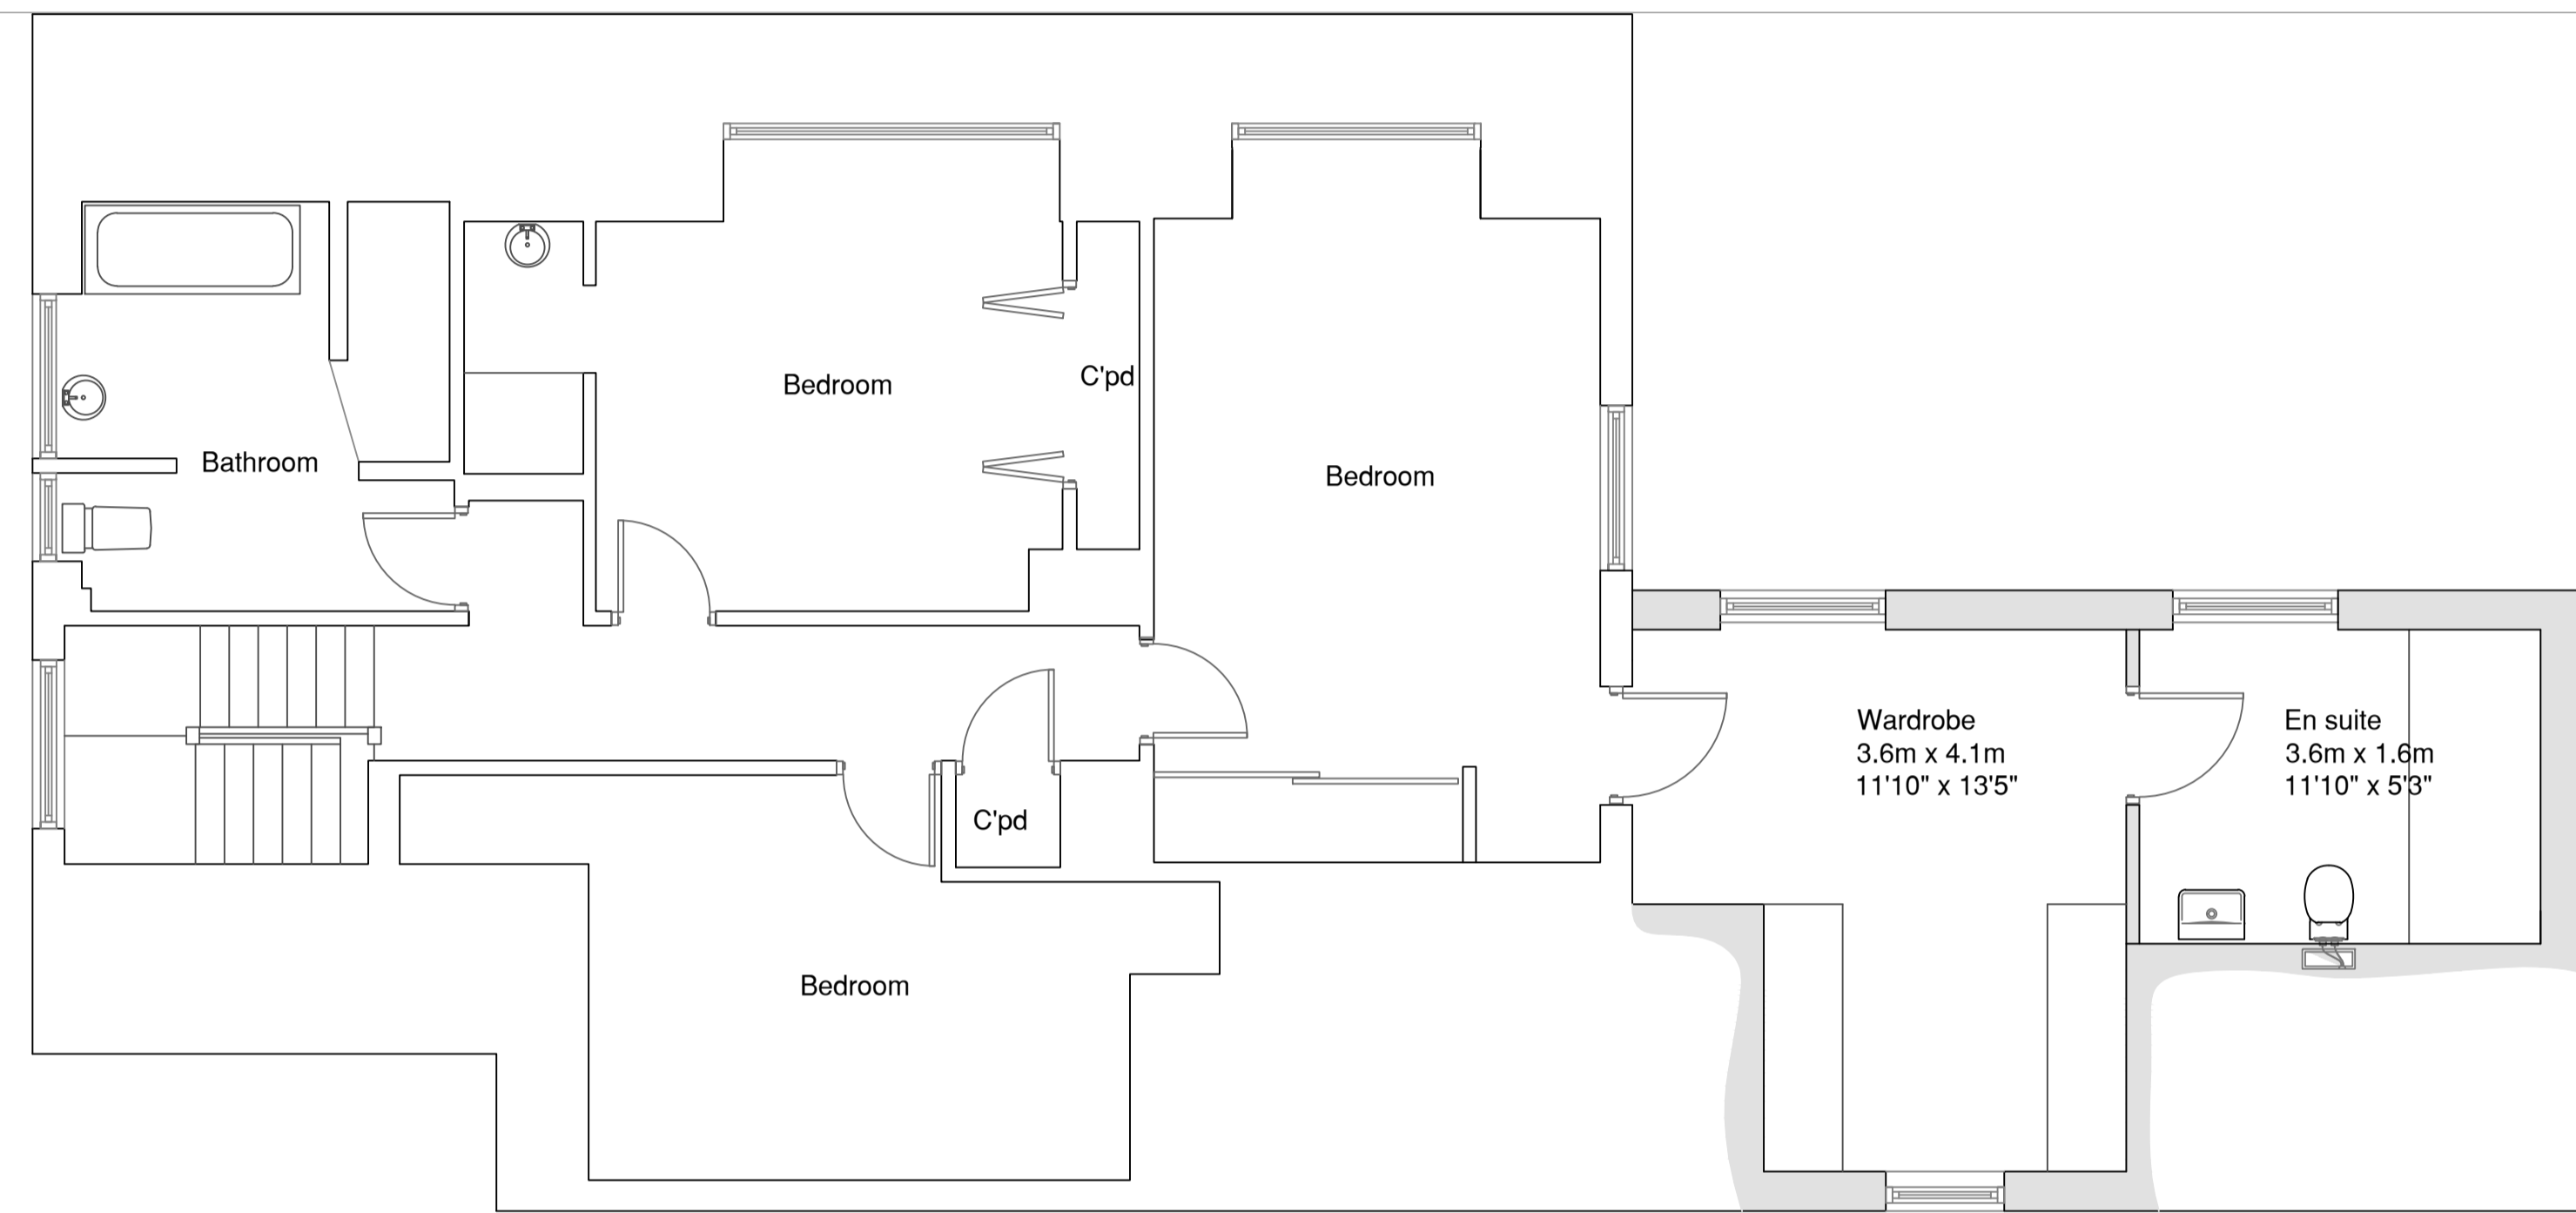


FIRST FLOOR PLAN

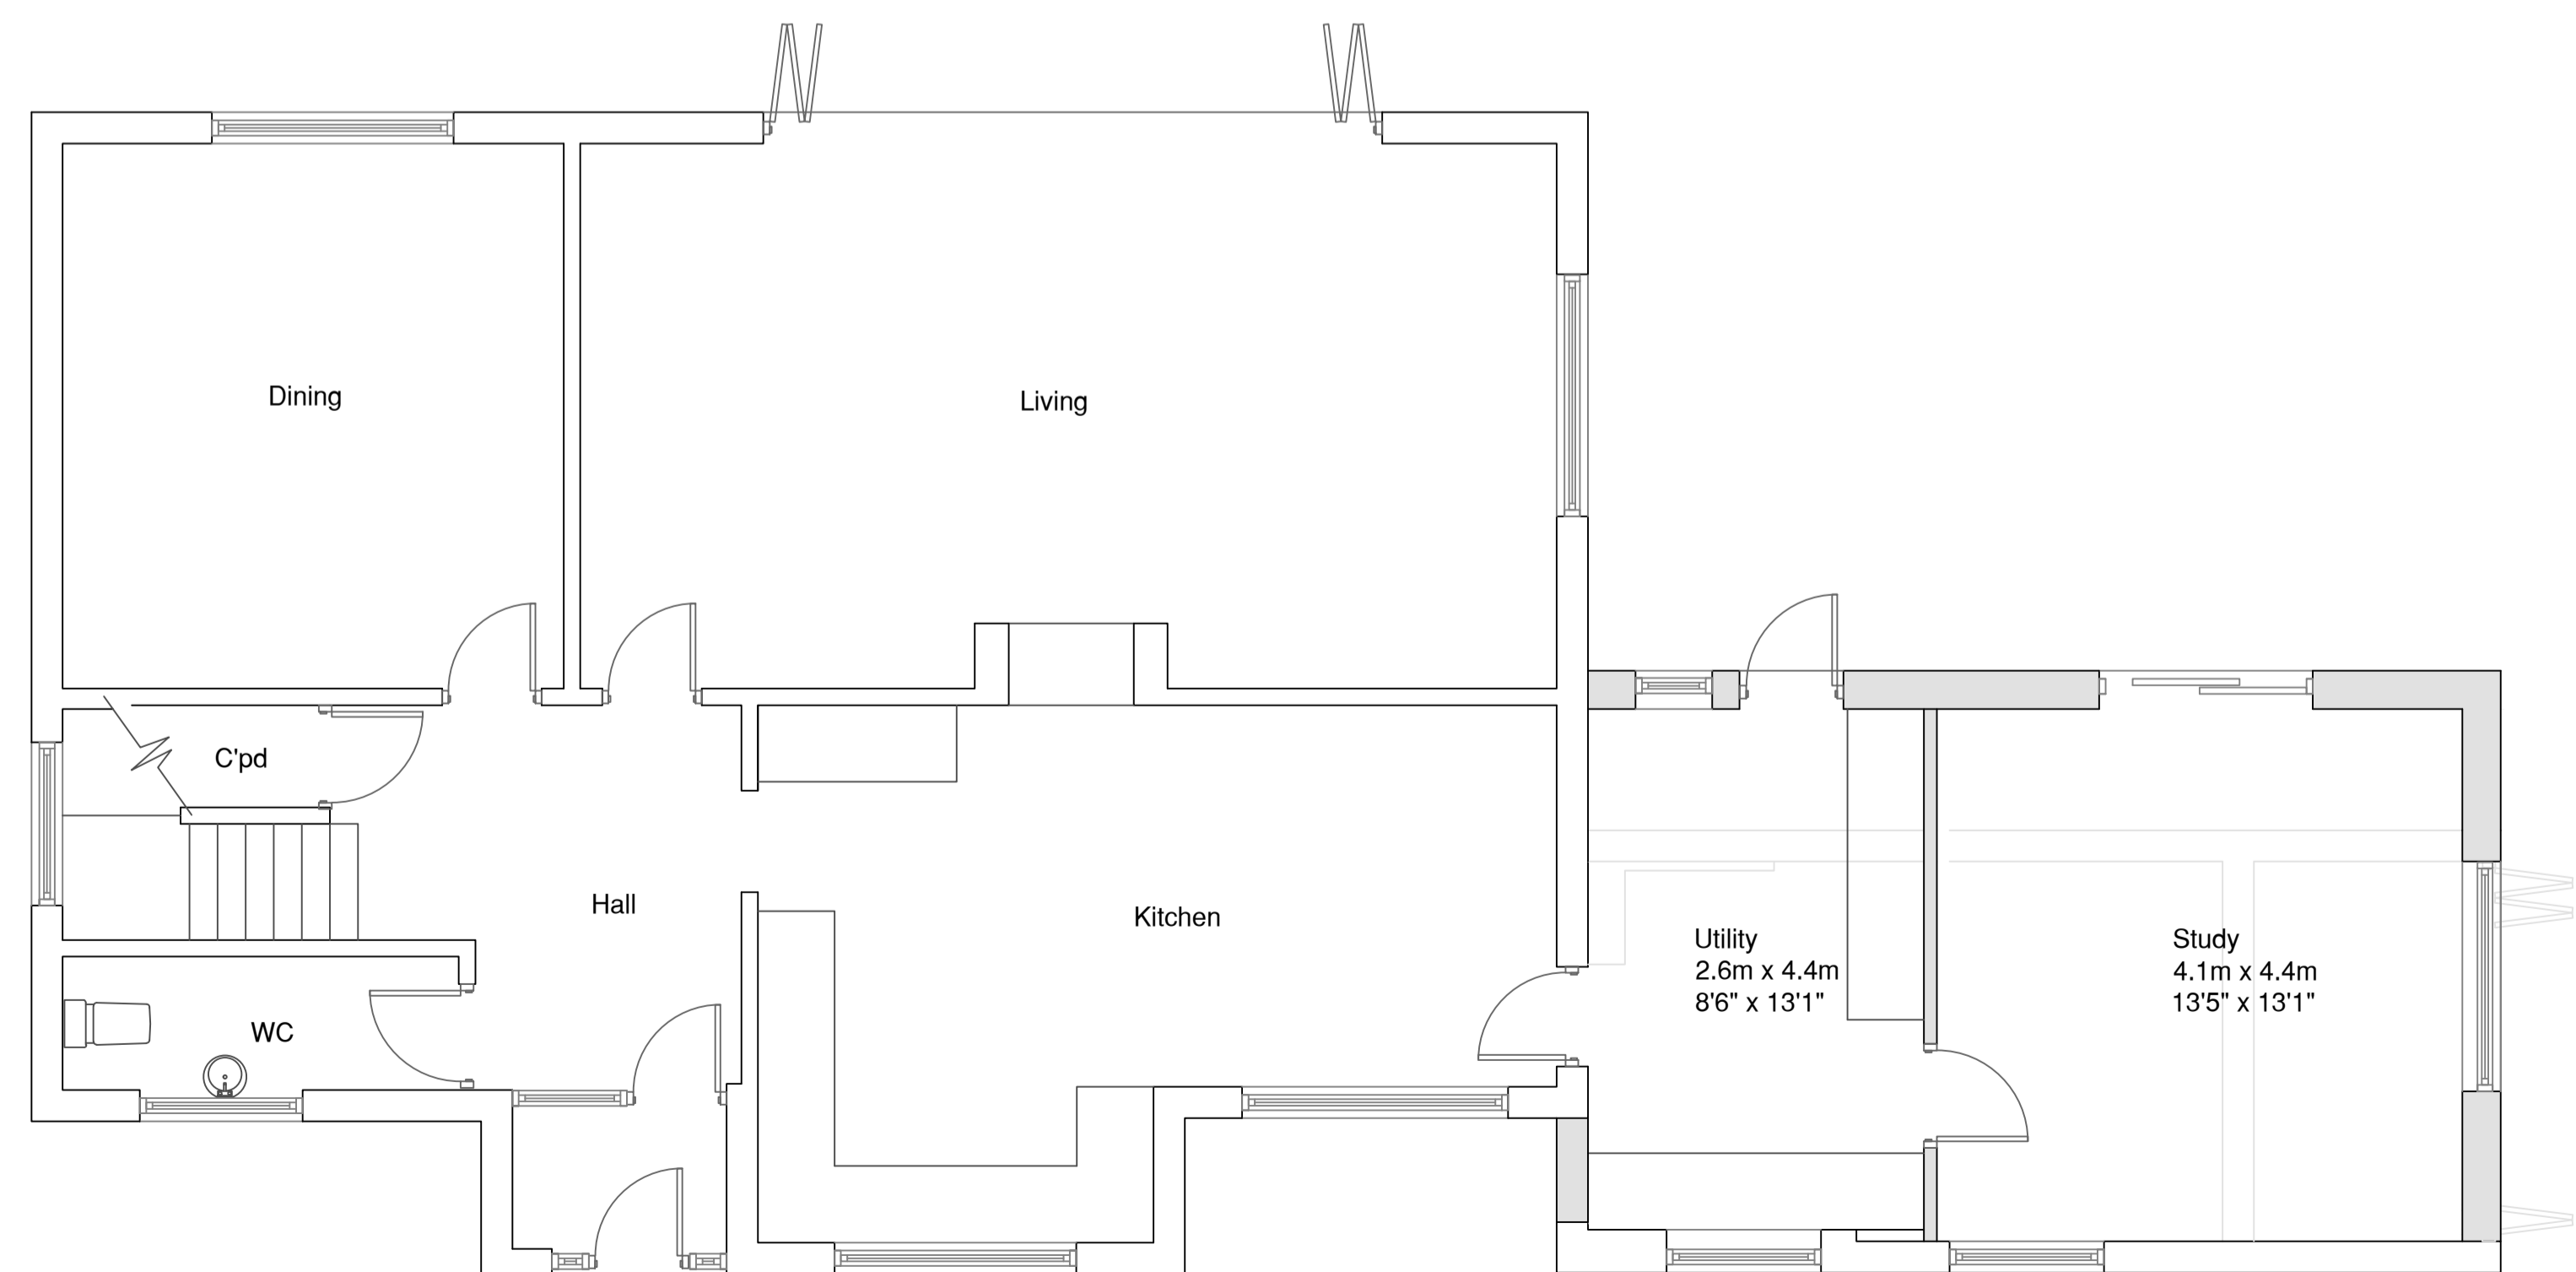

GROUND FLOOR PLAN

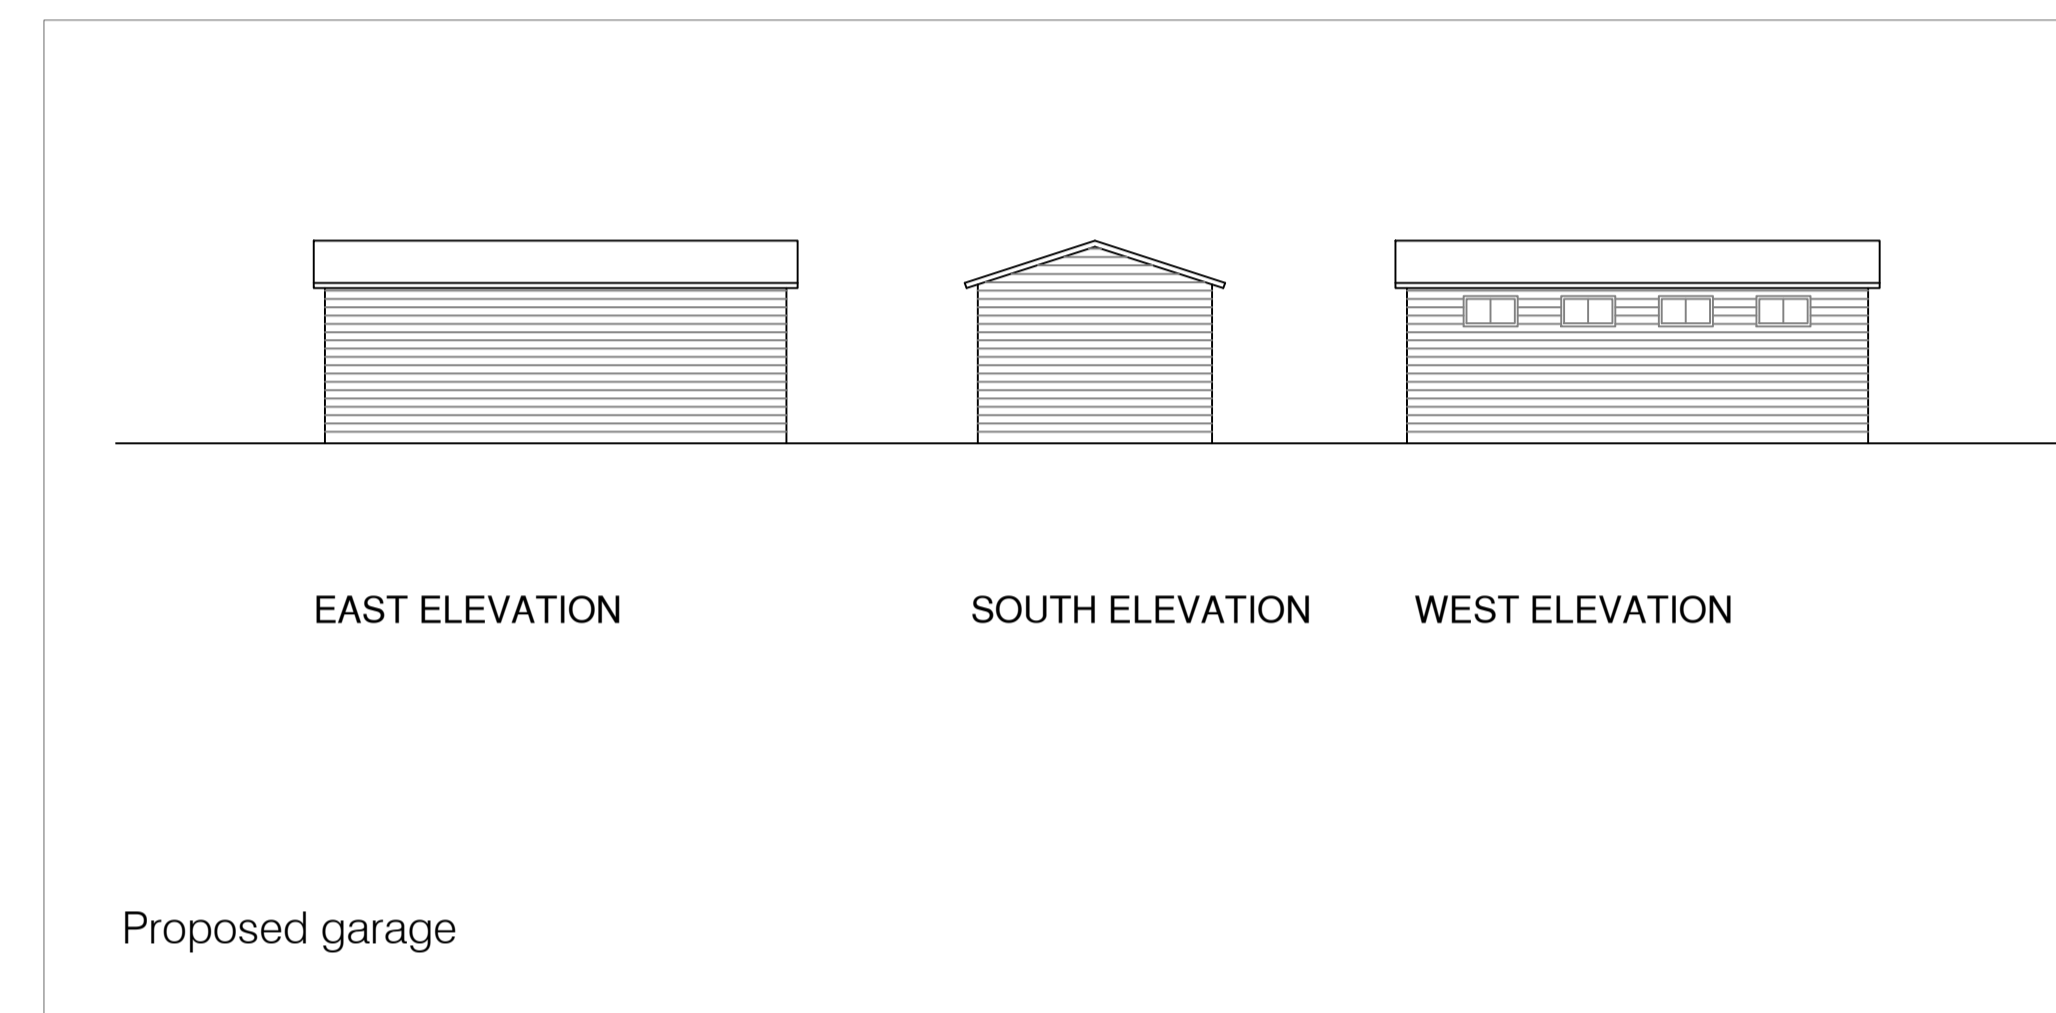

Proposed garage

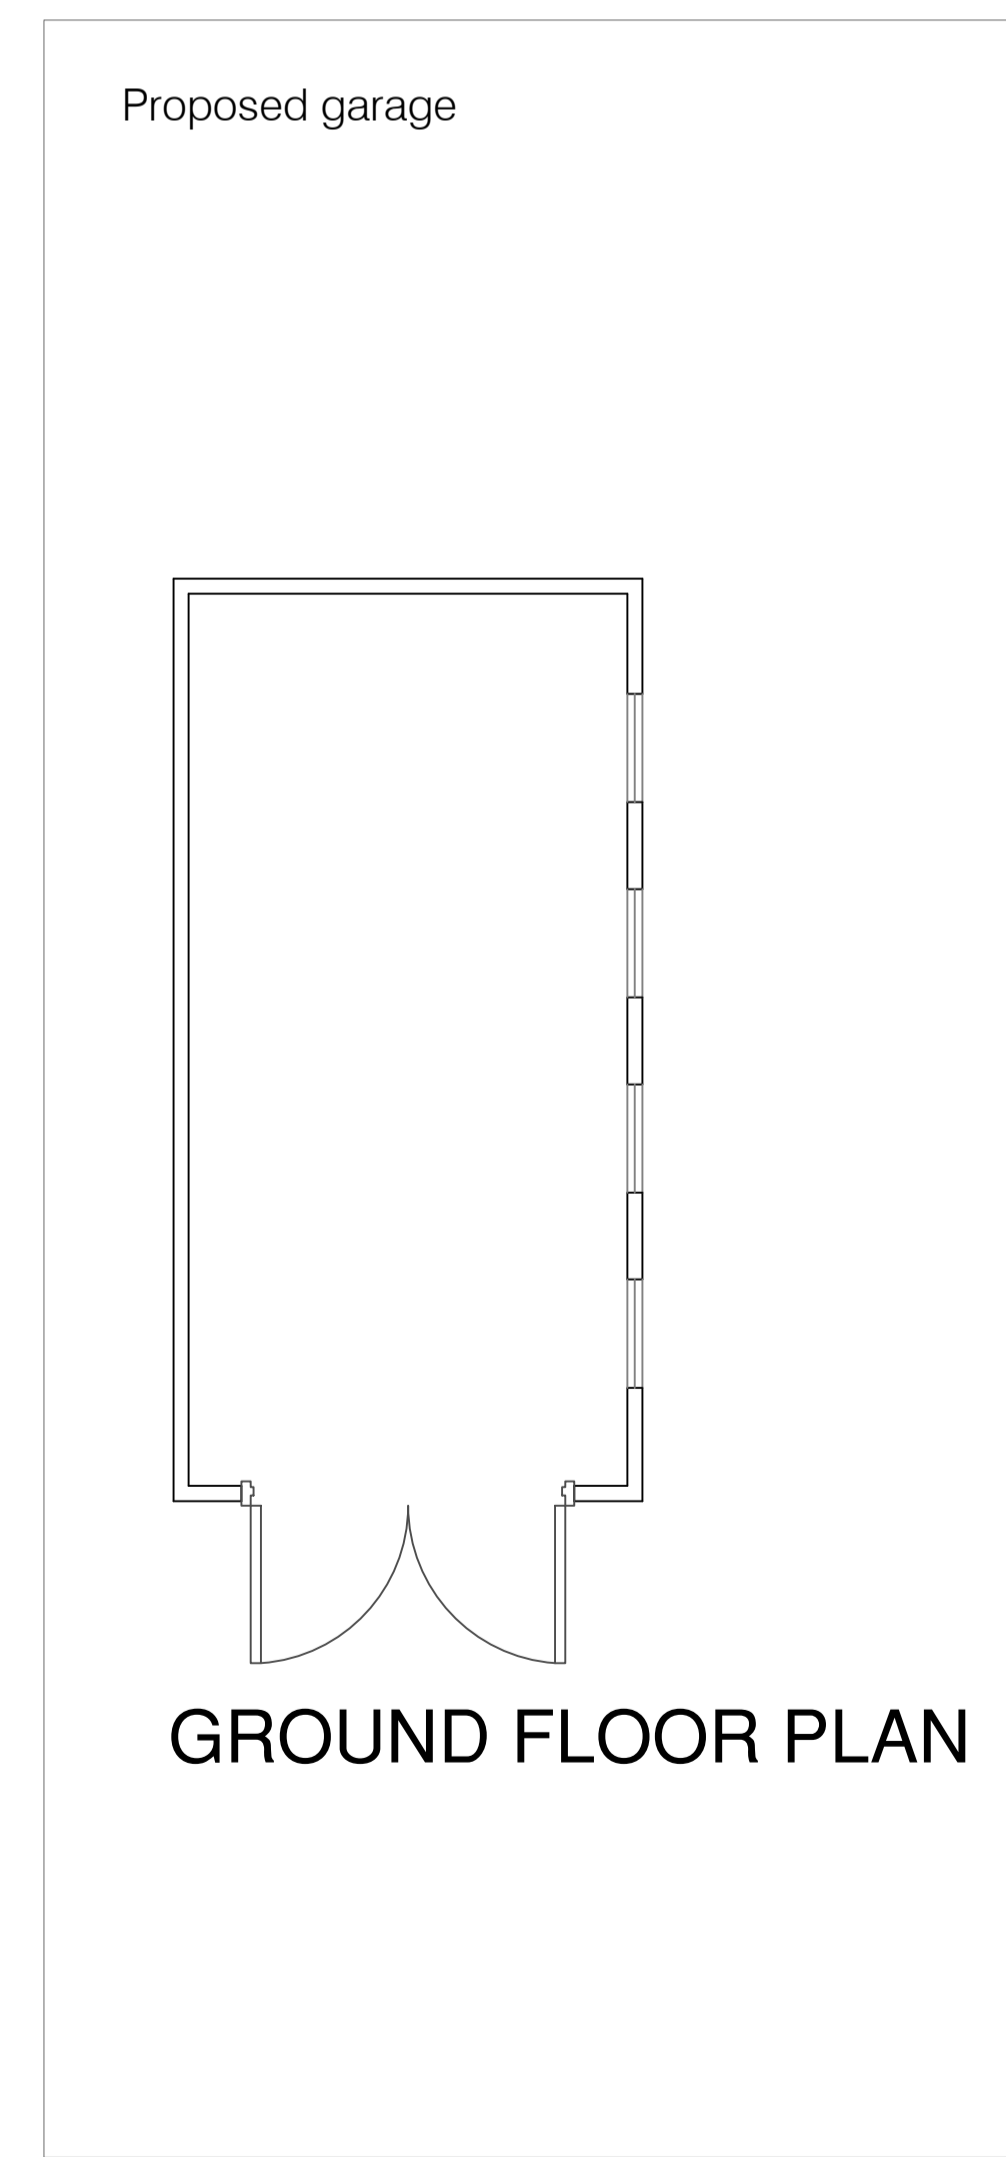

Proposed garage

GROUND FLOOR PLAN

proposed.....

rev.	date	description	drawn
------	------	-------------	-------

absolute
ARCHITECTURE LTD

CHARTERED ARCHITECTS

42 Waterloo Road, Bidford on Avon, Warks B50 4JP
P/F: 01789 508442 M: 07980 014487 E: mail@absolutearchitecture.co.uk
www.absolutearchitecture.co.uk
company number 6853959 VAT Reg No. 934 5463 12

project title
**PROPOSED ALTERATIONS TO
16 COLLIN CLOSE, WILLERSEY
FOR MR AND MRS M BRIDGEMAN**

drawing title
PROPOSED LAYOUT

scales	drawn
1:50/100	SB
date	number
18.06.19	787-002

This drawing and the building works depicted are the copyright of the Author and may not be reproduced except by written permission. This drawing must be read and checked against any specialist drawings and information provided. Do not scale prints. Figured dimensions only to be taken from this drawing.