


FIRST FLOOR PLAN
SCALE 1:50

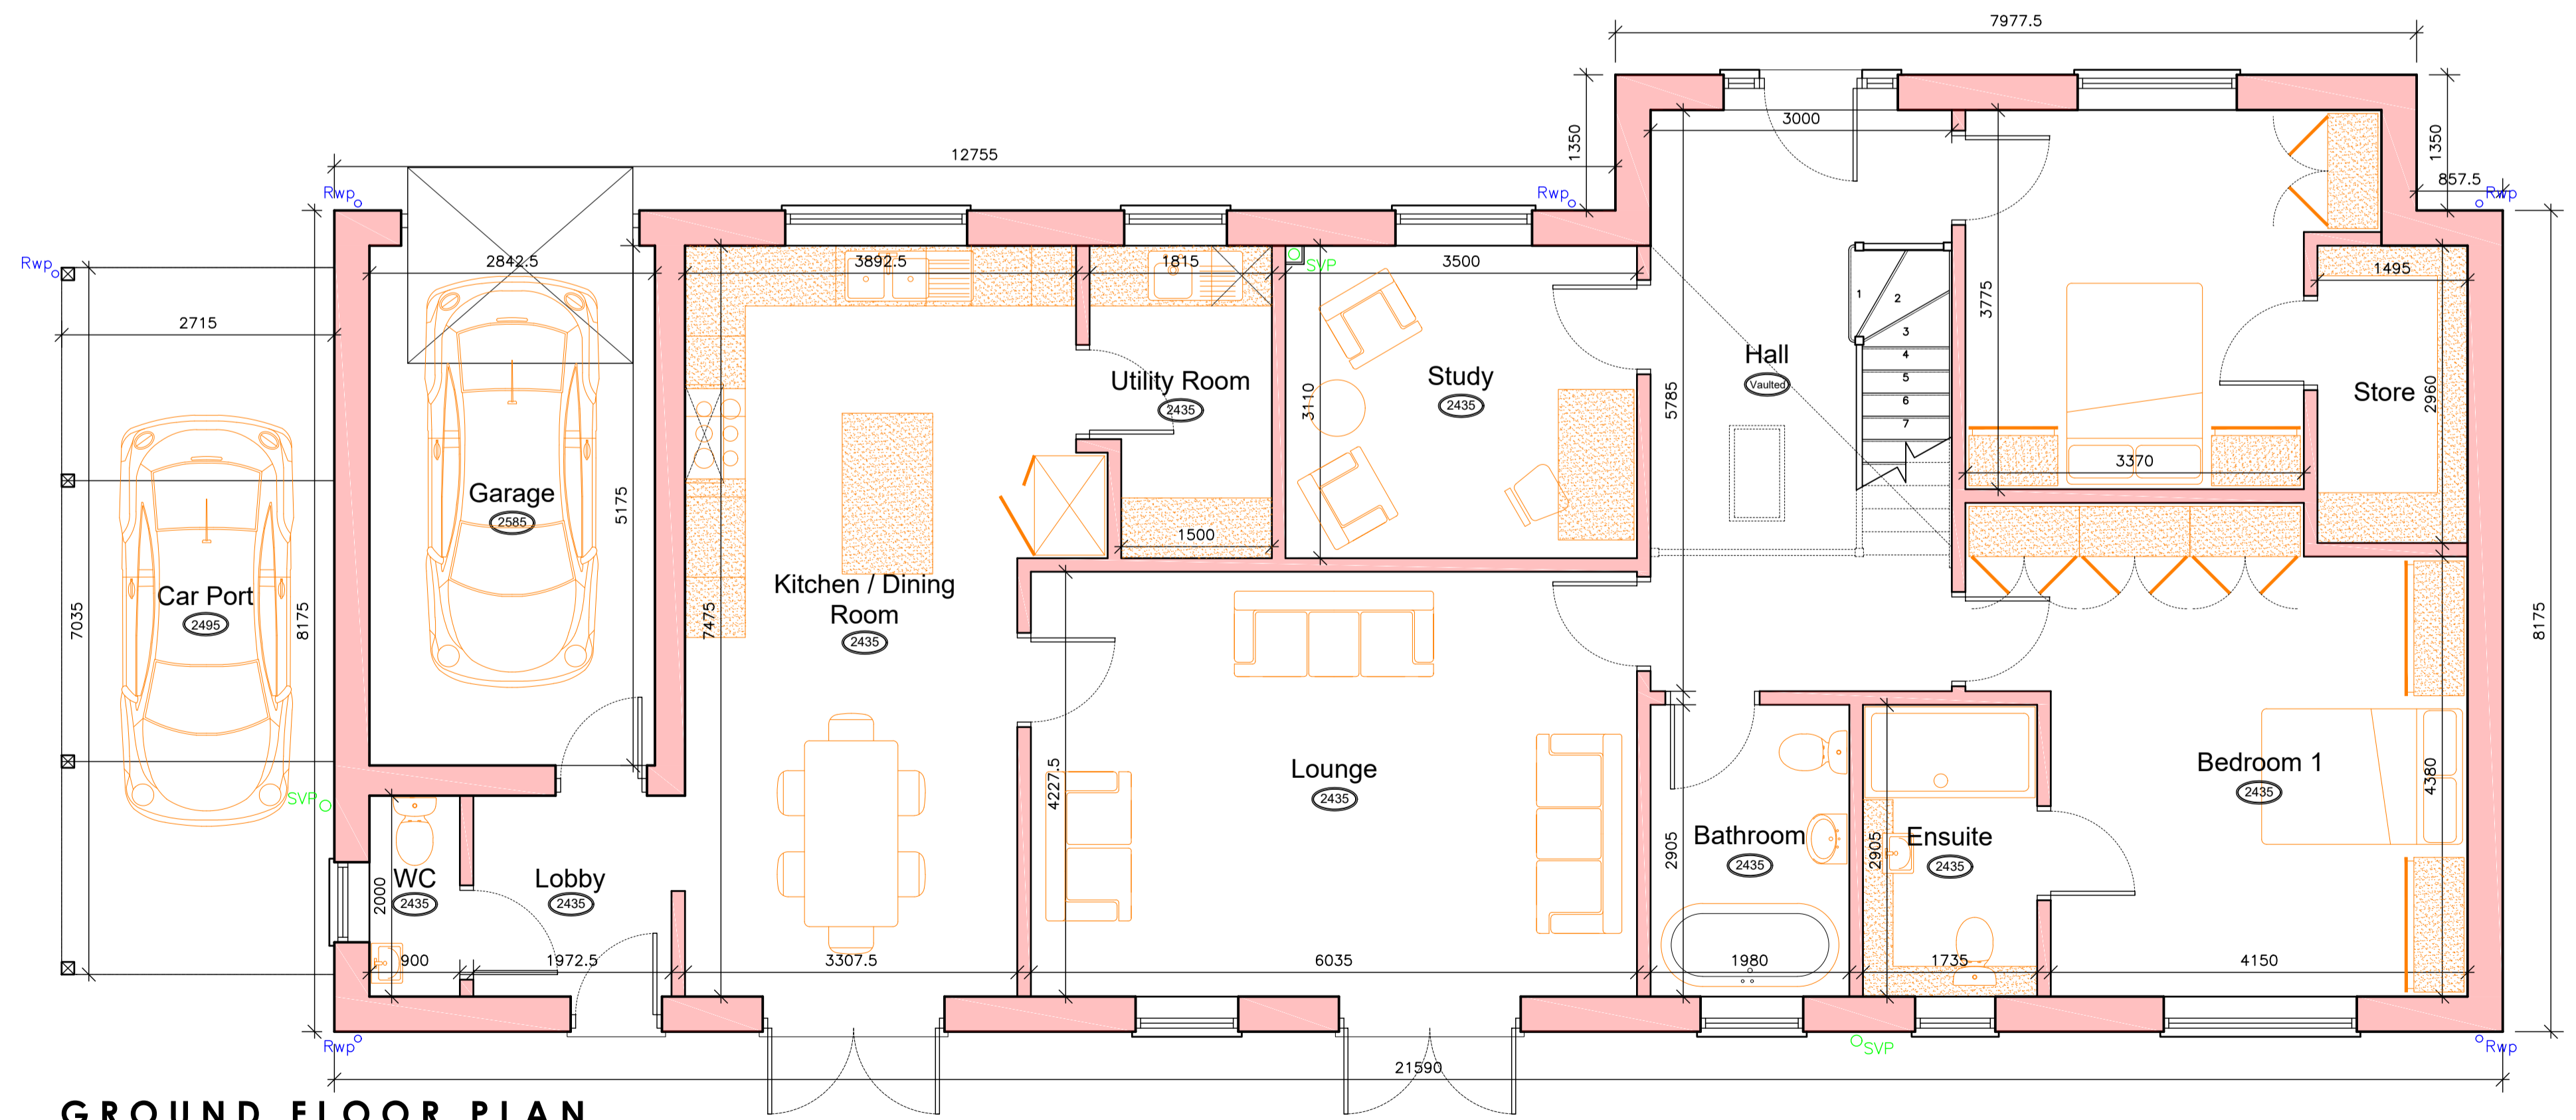

GROUND FLOOR PLAN
SCALE 1:50

Rev A	Floor plans changed	18-05-2022
Rev B	Minor alterations	19-05-2022
Rev C	Minor alterations	20-05-2022

Residential | Commercial | Industrial

STUDIO 21 DESIGN
ARCHITECTURAL SERVICES
Little Bishops Cottage Staunt Road Frithville Boston
Lincolnshire PE22 7ED

T 01205 750890 M 07970 108502
E enquiries@studio21design.co.uk
W www.studio21design.co.uk

APPLICANT NAME:
Mr & Mrs P Ulyatt

PROPOSAL:
Proposed Replacement Dwelling
Raybecca
Main Road
Thimbleby
Lincolnshire, LN9 5RB

DATE:
May 2022
SCALE:
As Shown

DRAWING TITLE:
Proposed Plans

DRAWING NO:
12-418-05

REVISION:
C

© All rights reserved. No part of this drawing may be reproduced in any material form or transmitted to any other person without prior written permission of Studio 21 Design Ltd. Do not scale this drawing, use figured dimensions only. Contractors are responsible for taking and checking site dimensions. Any discrepancies must be reported immediately.