



As Proposed  
South West Elevation

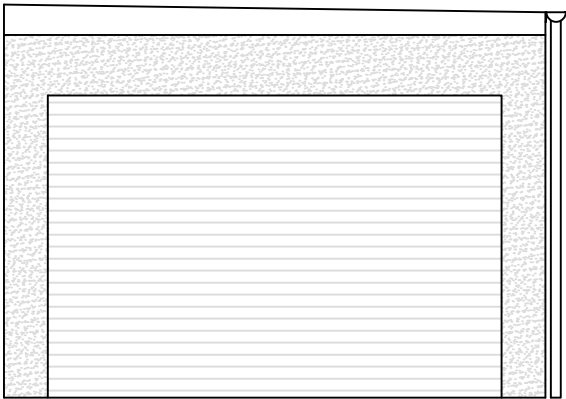


As Proposed  
North East Elevation

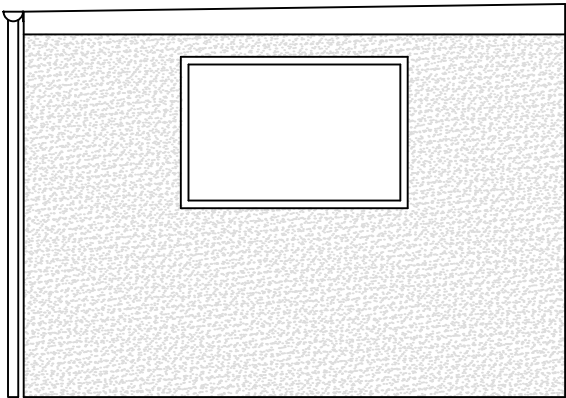


- Specification
- Roof;
    - Built-up Mineral Felt Roof Coverings
    - White uPVC fascias and soffits to match existing.
    - Black uPVC rainwater goods to match existing.
  - Elevations;
    - Wet dash render on block painted white to match existing.
    - Anthracite grey uPVC double glazed windows.
    - Painted solid timber door.
    - Anthracite grey metal framed roller shutter door.

As Proposed  
South East Elevation

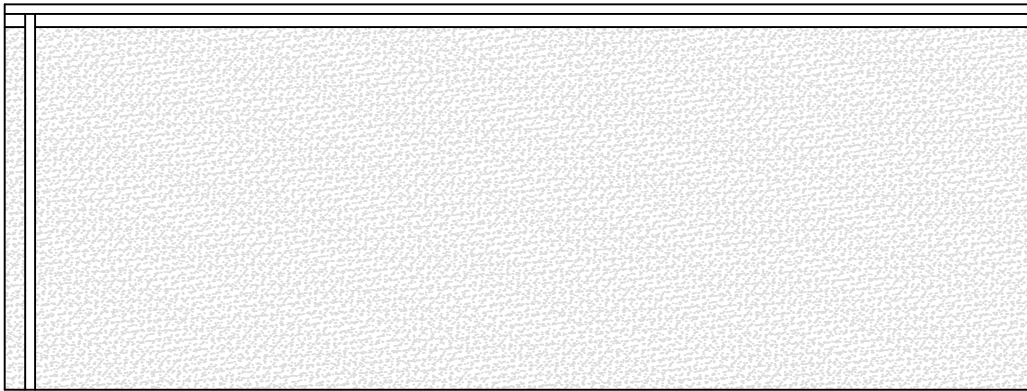

As Proposed  
North West Elevation

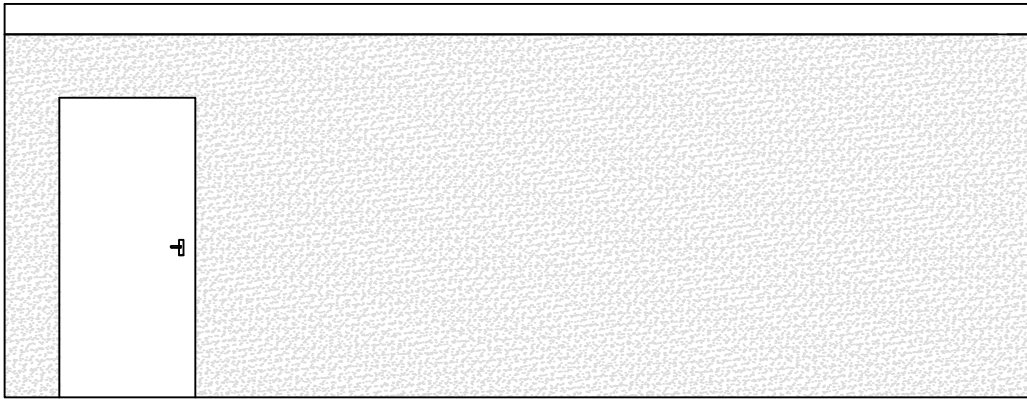

Rev	Description	Date
Job Title: Rear Extension		
Address: 5 Allanbank Road Kinbuck FK15 0NH		
Drawing: Proposed Garage Elevations		
Scale: 1:50		Date: 06.05.22
Drawing No: PL/008		Rev: