




As Existing

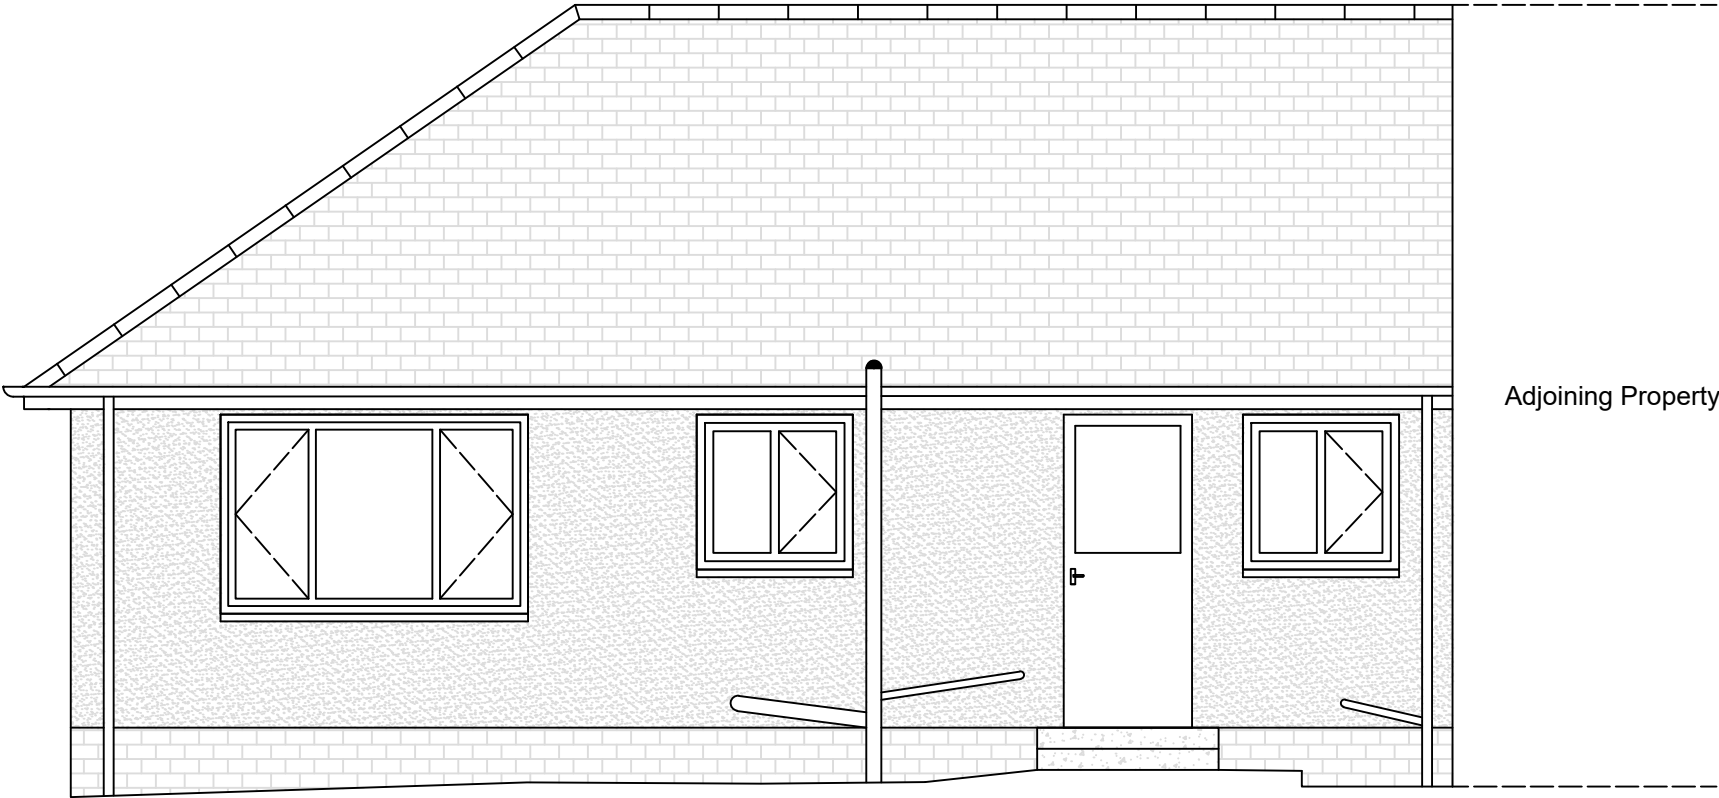

Specification

- 1. Roof;
  - Interlocking grey concrete roof tiles to match existing as closely as possible.
  - Anthracite grey timber framed rooflights.
  - White uPVC fascias and soffits to match existing.
  - Black uPVC rainwater goods to match existing.
- 2. Elevations;
  - Wet dash render on block painted white to match existing.
  - Facing brick basecourse to match existing.
  - Anthracite grey uPVC double glazed windows.
  - Anthracite grey metal framed double glazed bi-fold doors.

As Proposed

 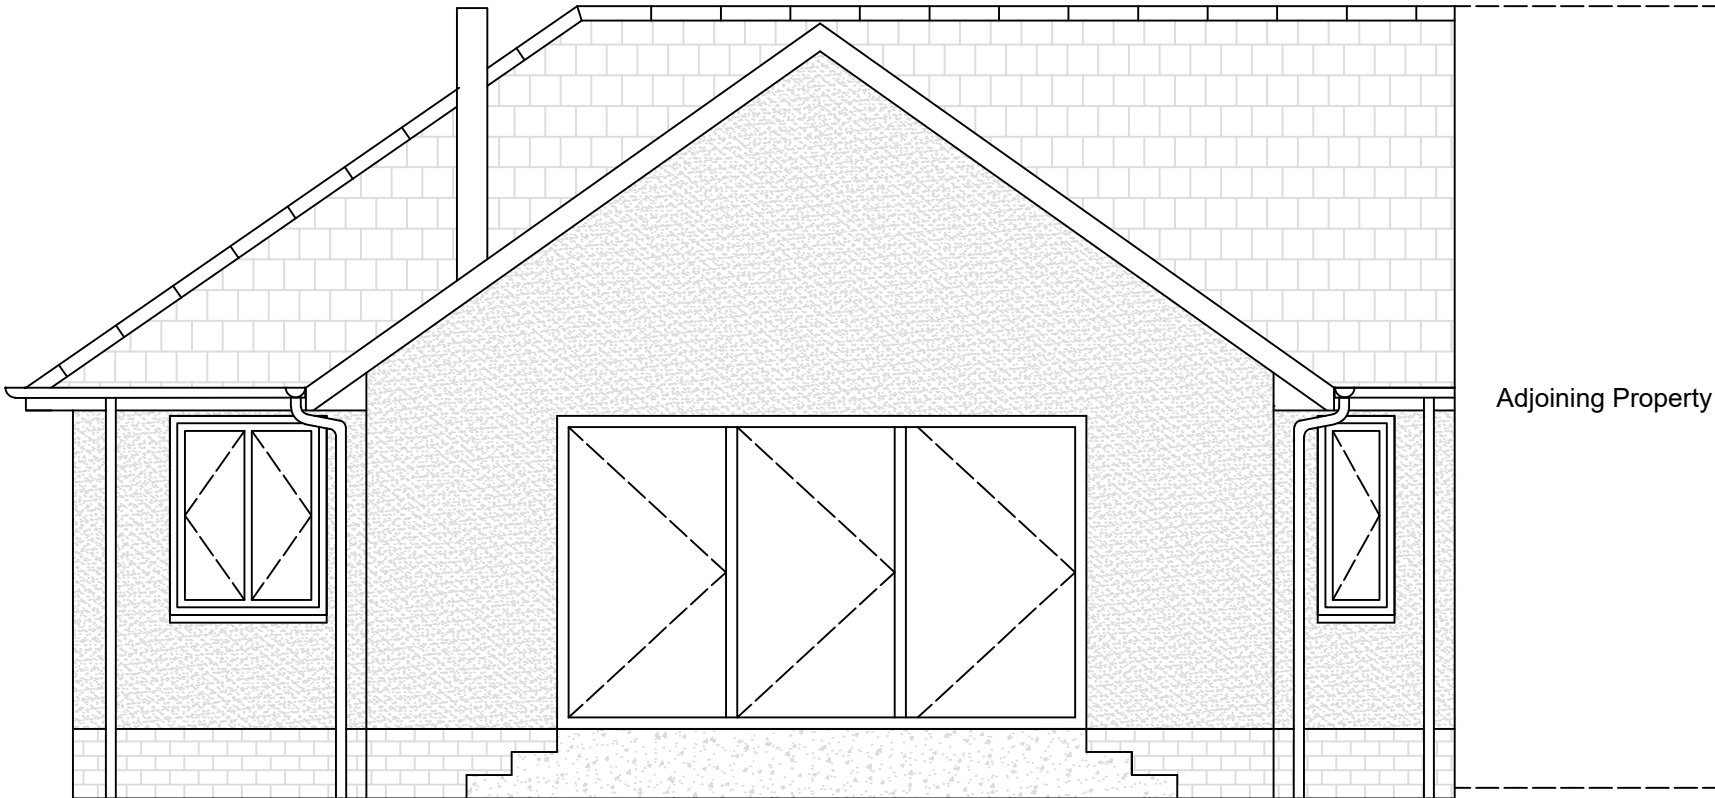

Rev	Description	Date
Job Title: Rear Extension		
Address: 5 Allanbank Road Kinbuck FK15 0NH		
Drawing: As Existing/Proposed North East Elevation		
Scale: 1:50		Date: 06.05.22
Drawing No: PL/004		Rev: