


# Foremans Cottage

## Brome Hall Lane, B94 5RB

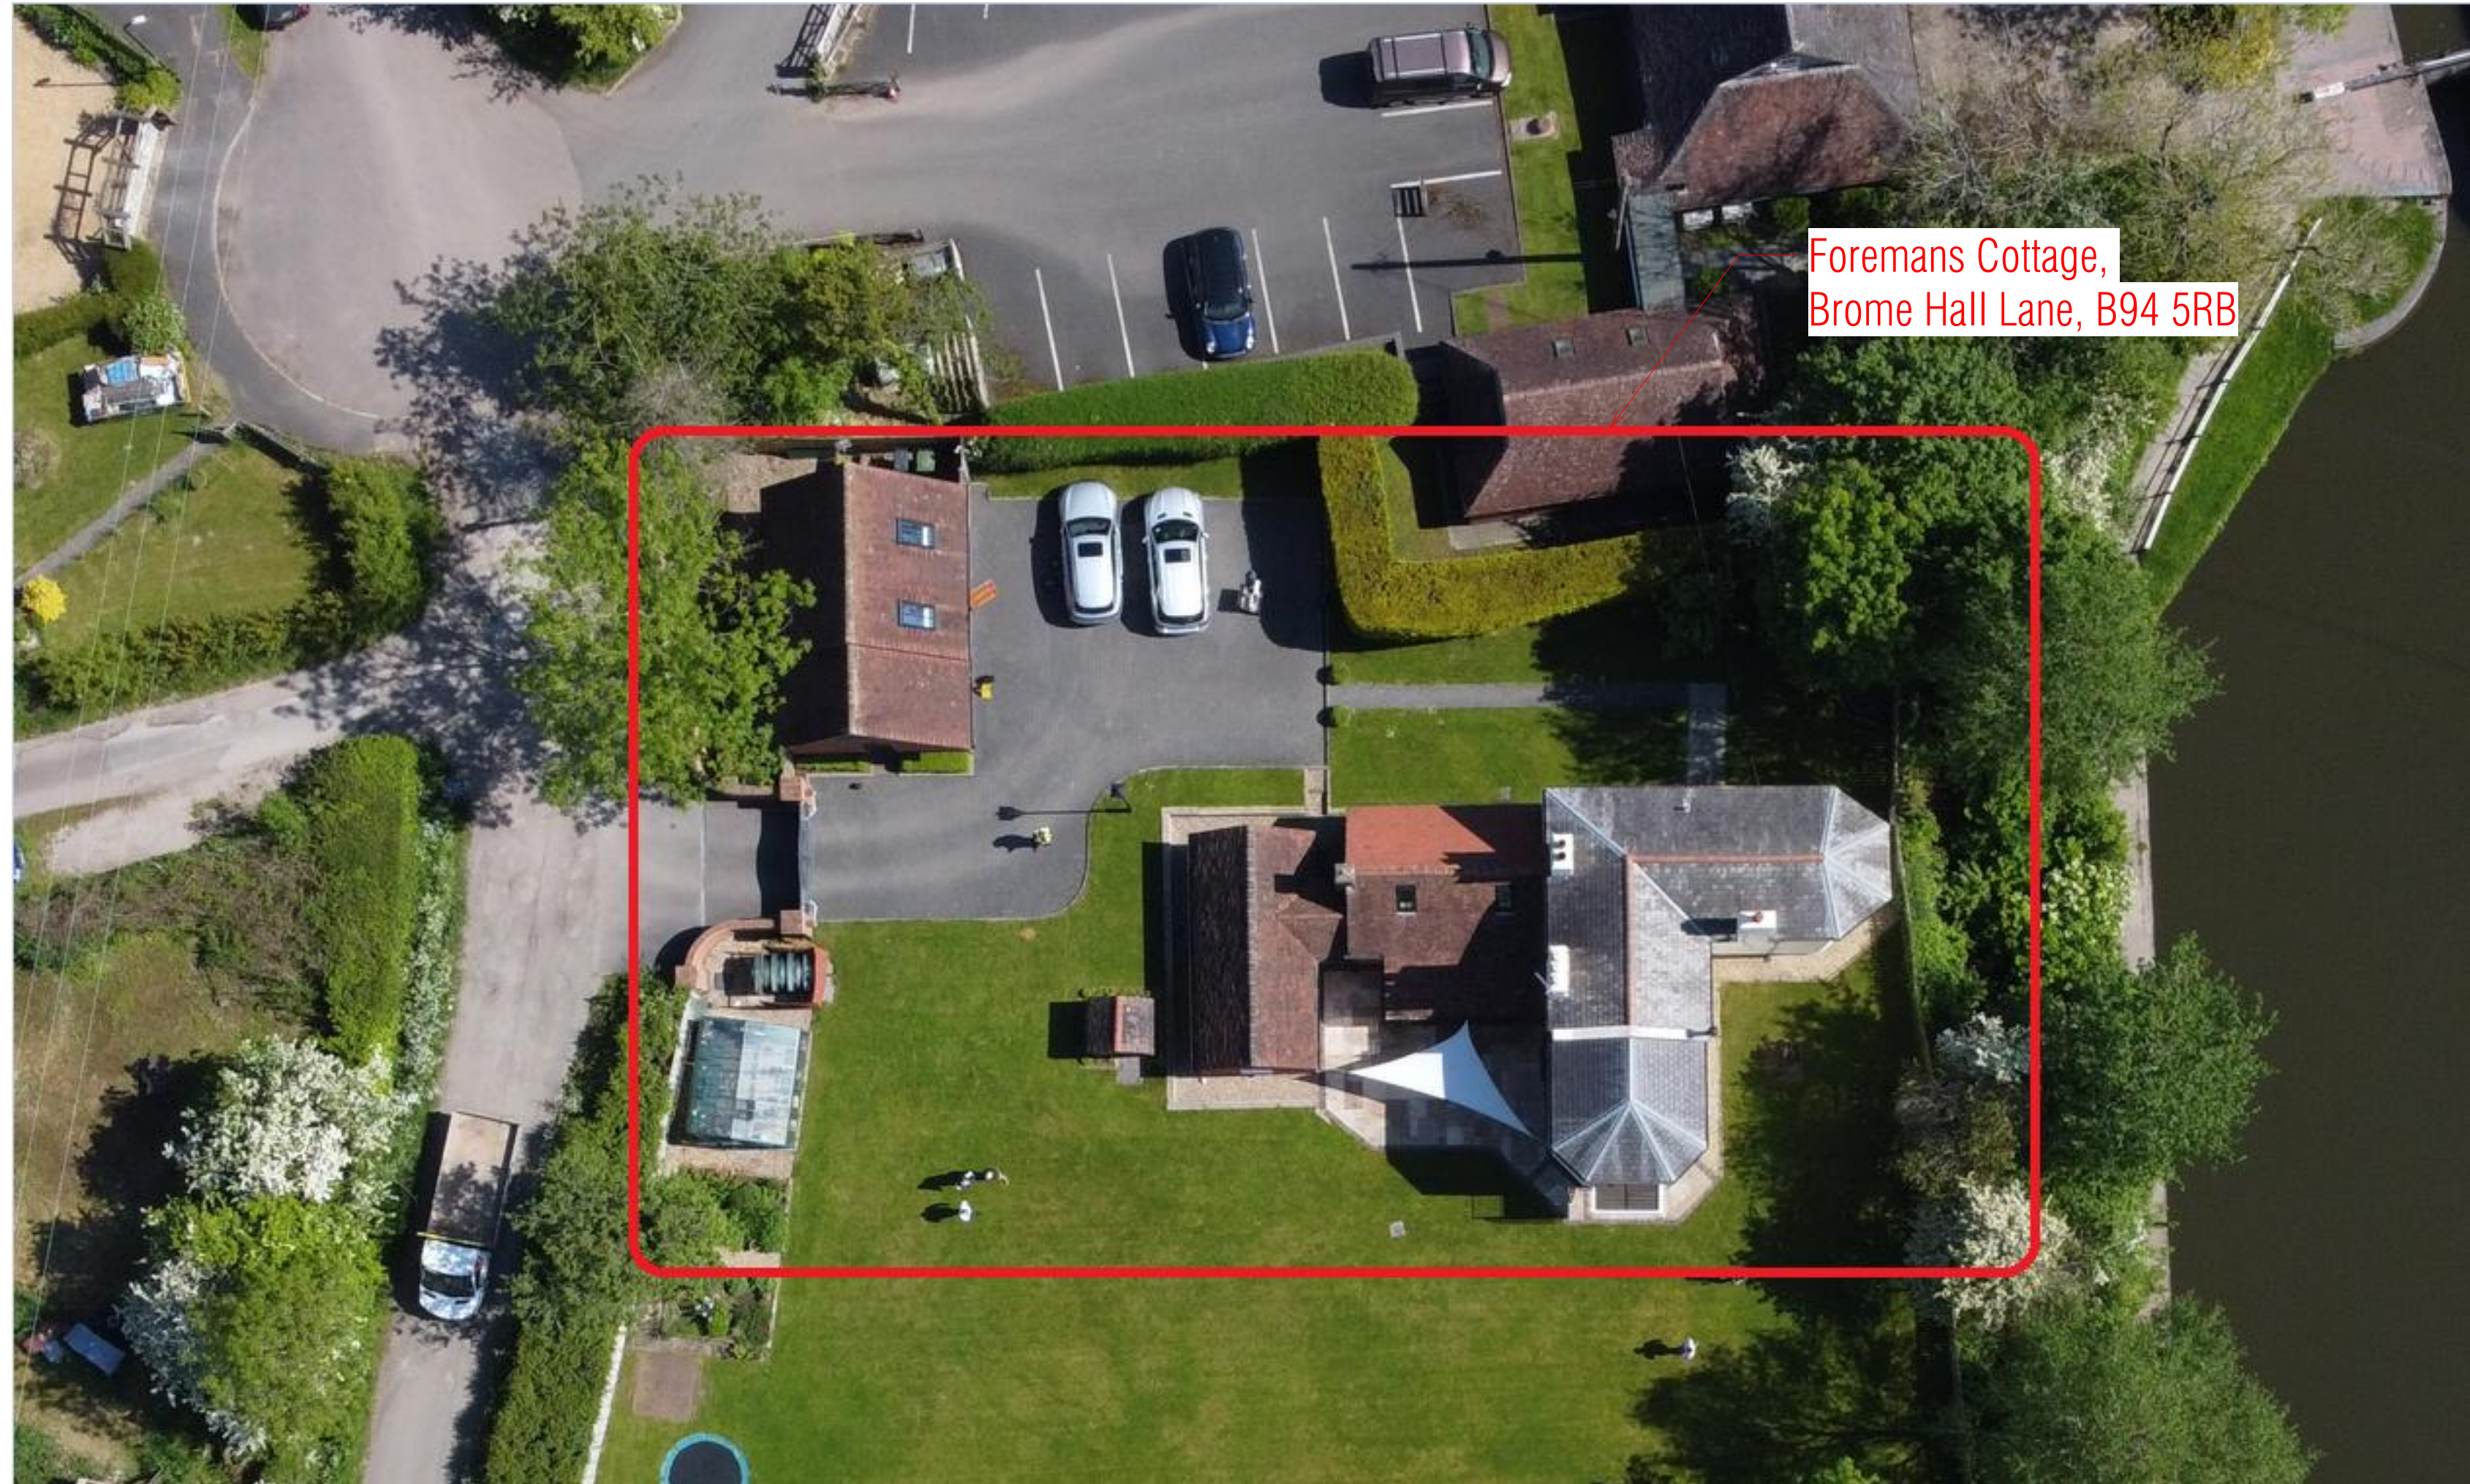

No.	Description	Date

**Nationwide Drones**



info@nationwidedrones.co.uk  
01926 945086

Project **Foremans Cottage**


Postal code Brome Hall Lane, B94 5RB

Sheet **Cover Sheet**

Client : **e-on** E.ON

Date 12.04.2022	Project Number	Scale (@ A2)	REV
Drawn By	Checked By Danny Mckeown	Drawing Number A001	



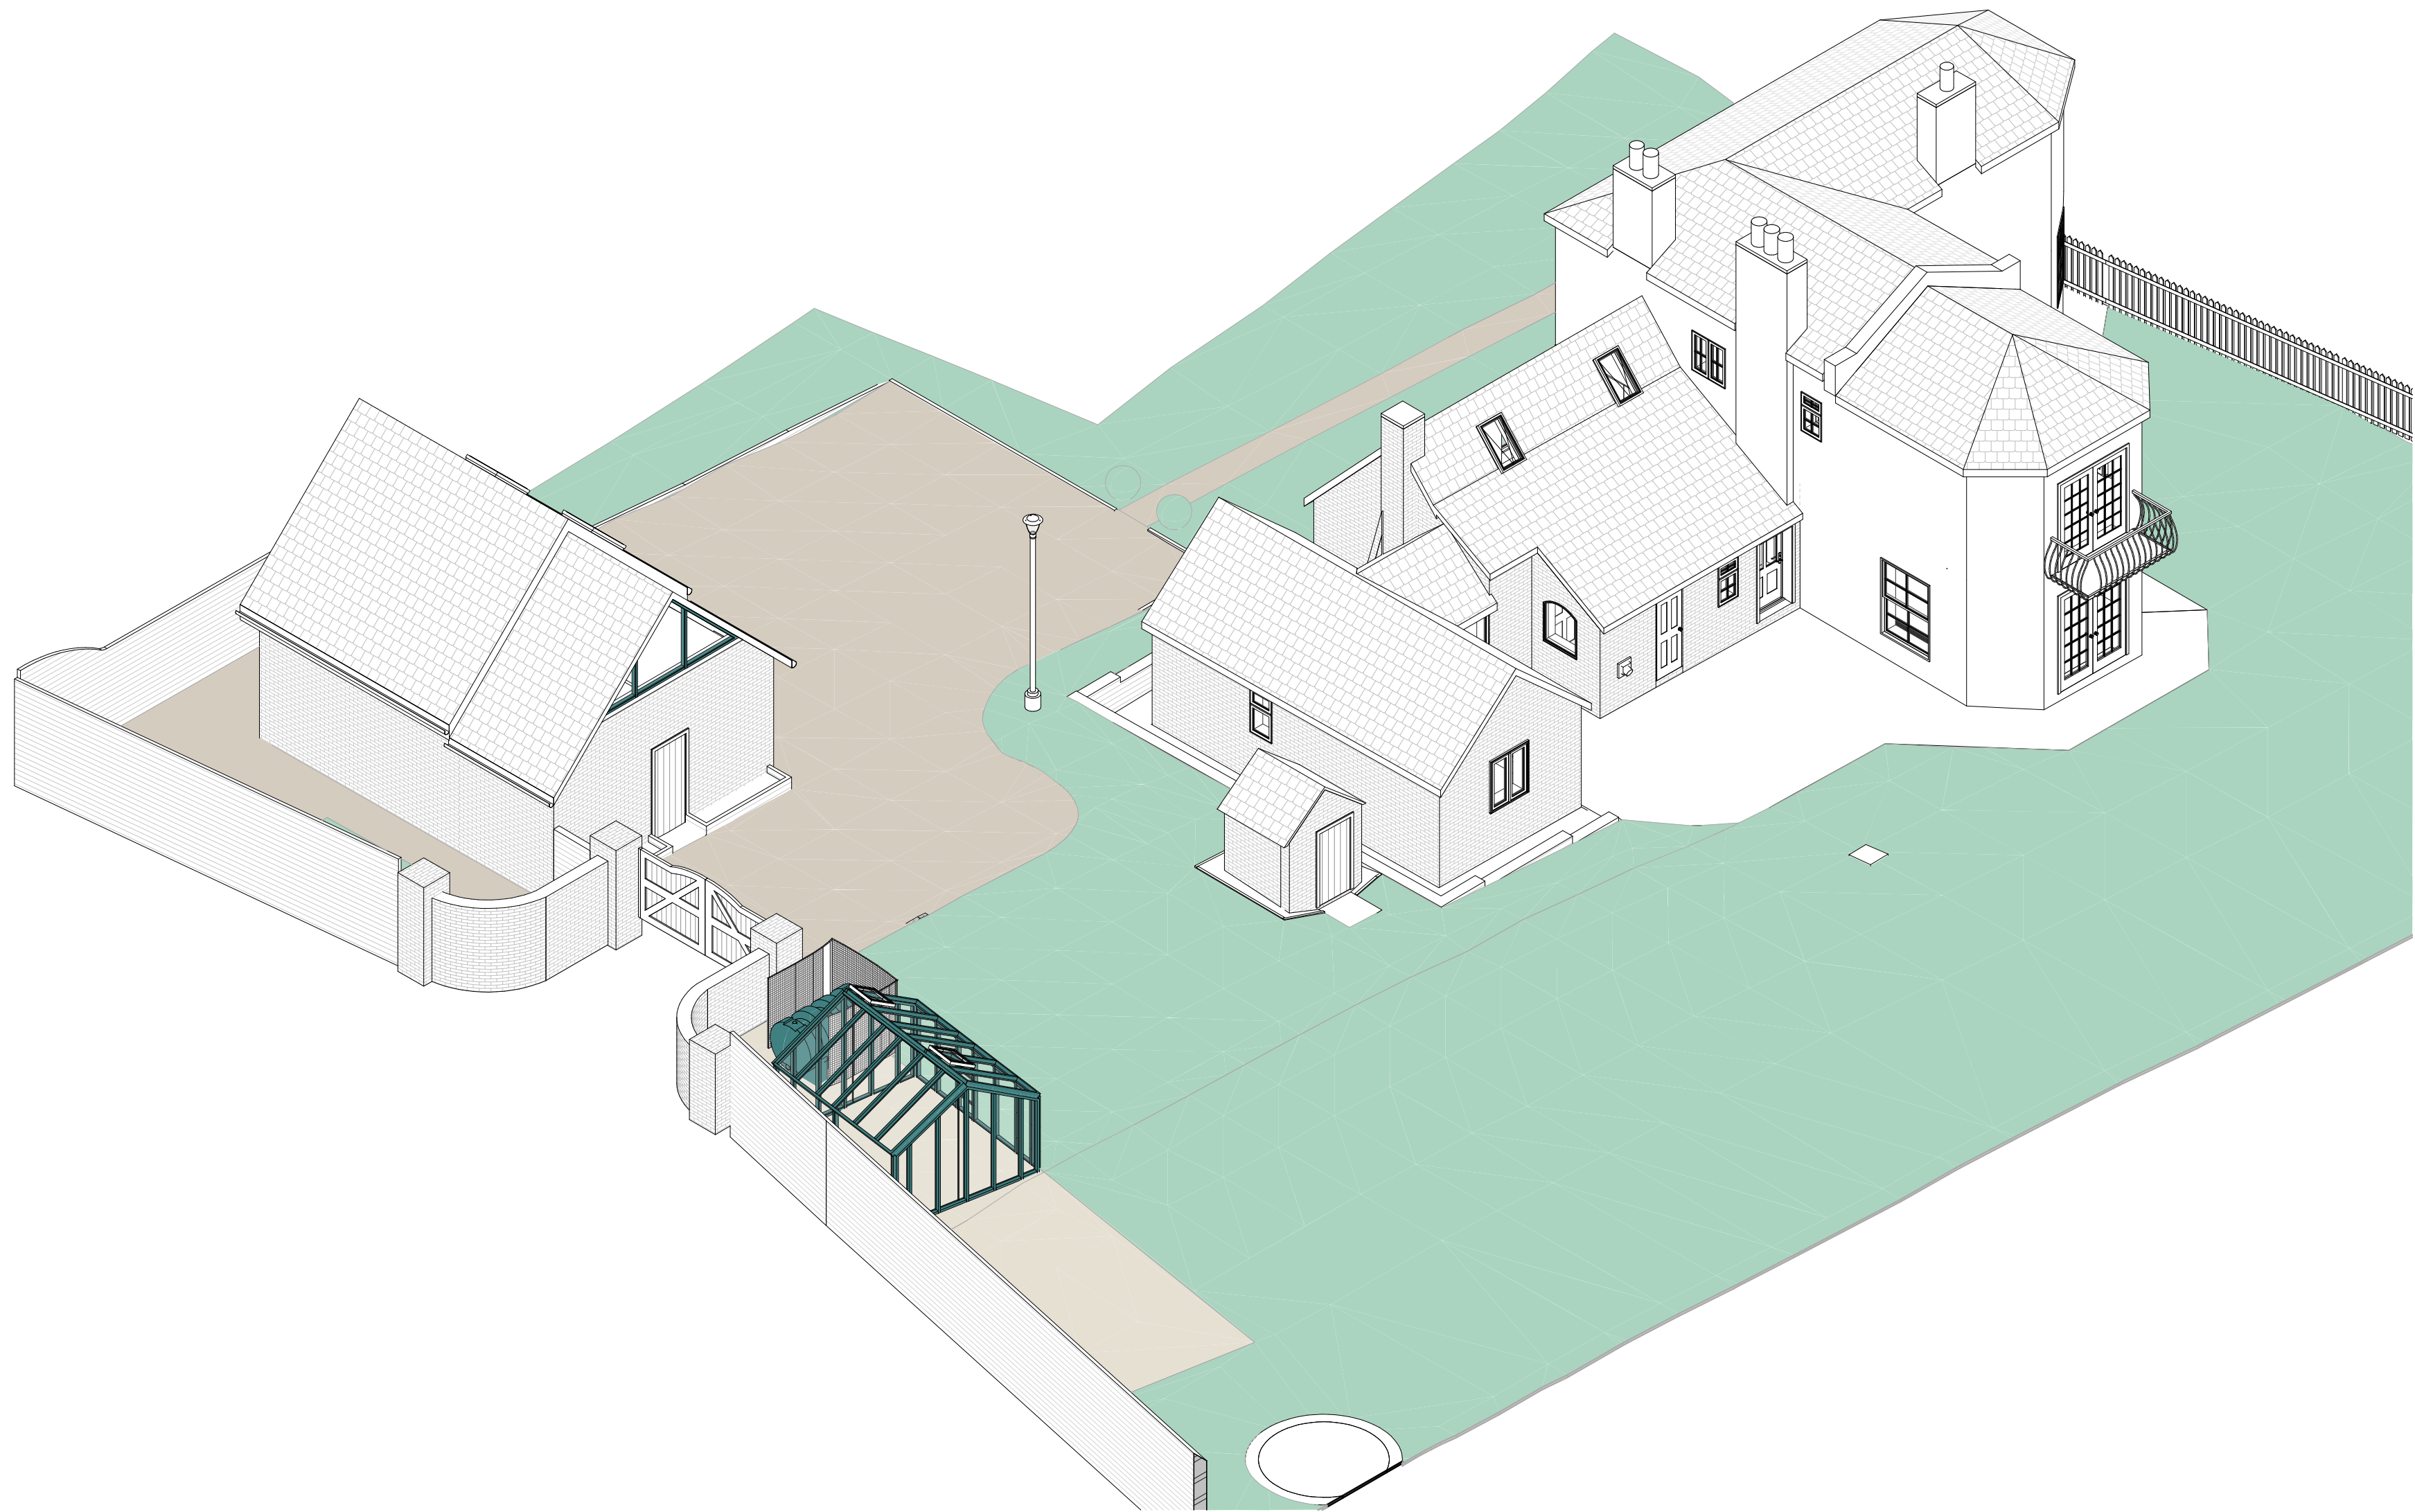


1 EXISTING 3D VIEW

No.	Description	Date



**Nationwide Drones**  
 info@nationwidedrones.co.uk  
 01926 945086

Project **Foremans Cottage**  
 Postal code Brome Hall Lane, B94 5RB  
 Sheet **3D View (Existing)**

Client :  E.ON

Date 12.04.2022	Project Number	Scale (@ A2)	REV
Drawn By	Checked By Danny Mckeown	Drawing Number A002	



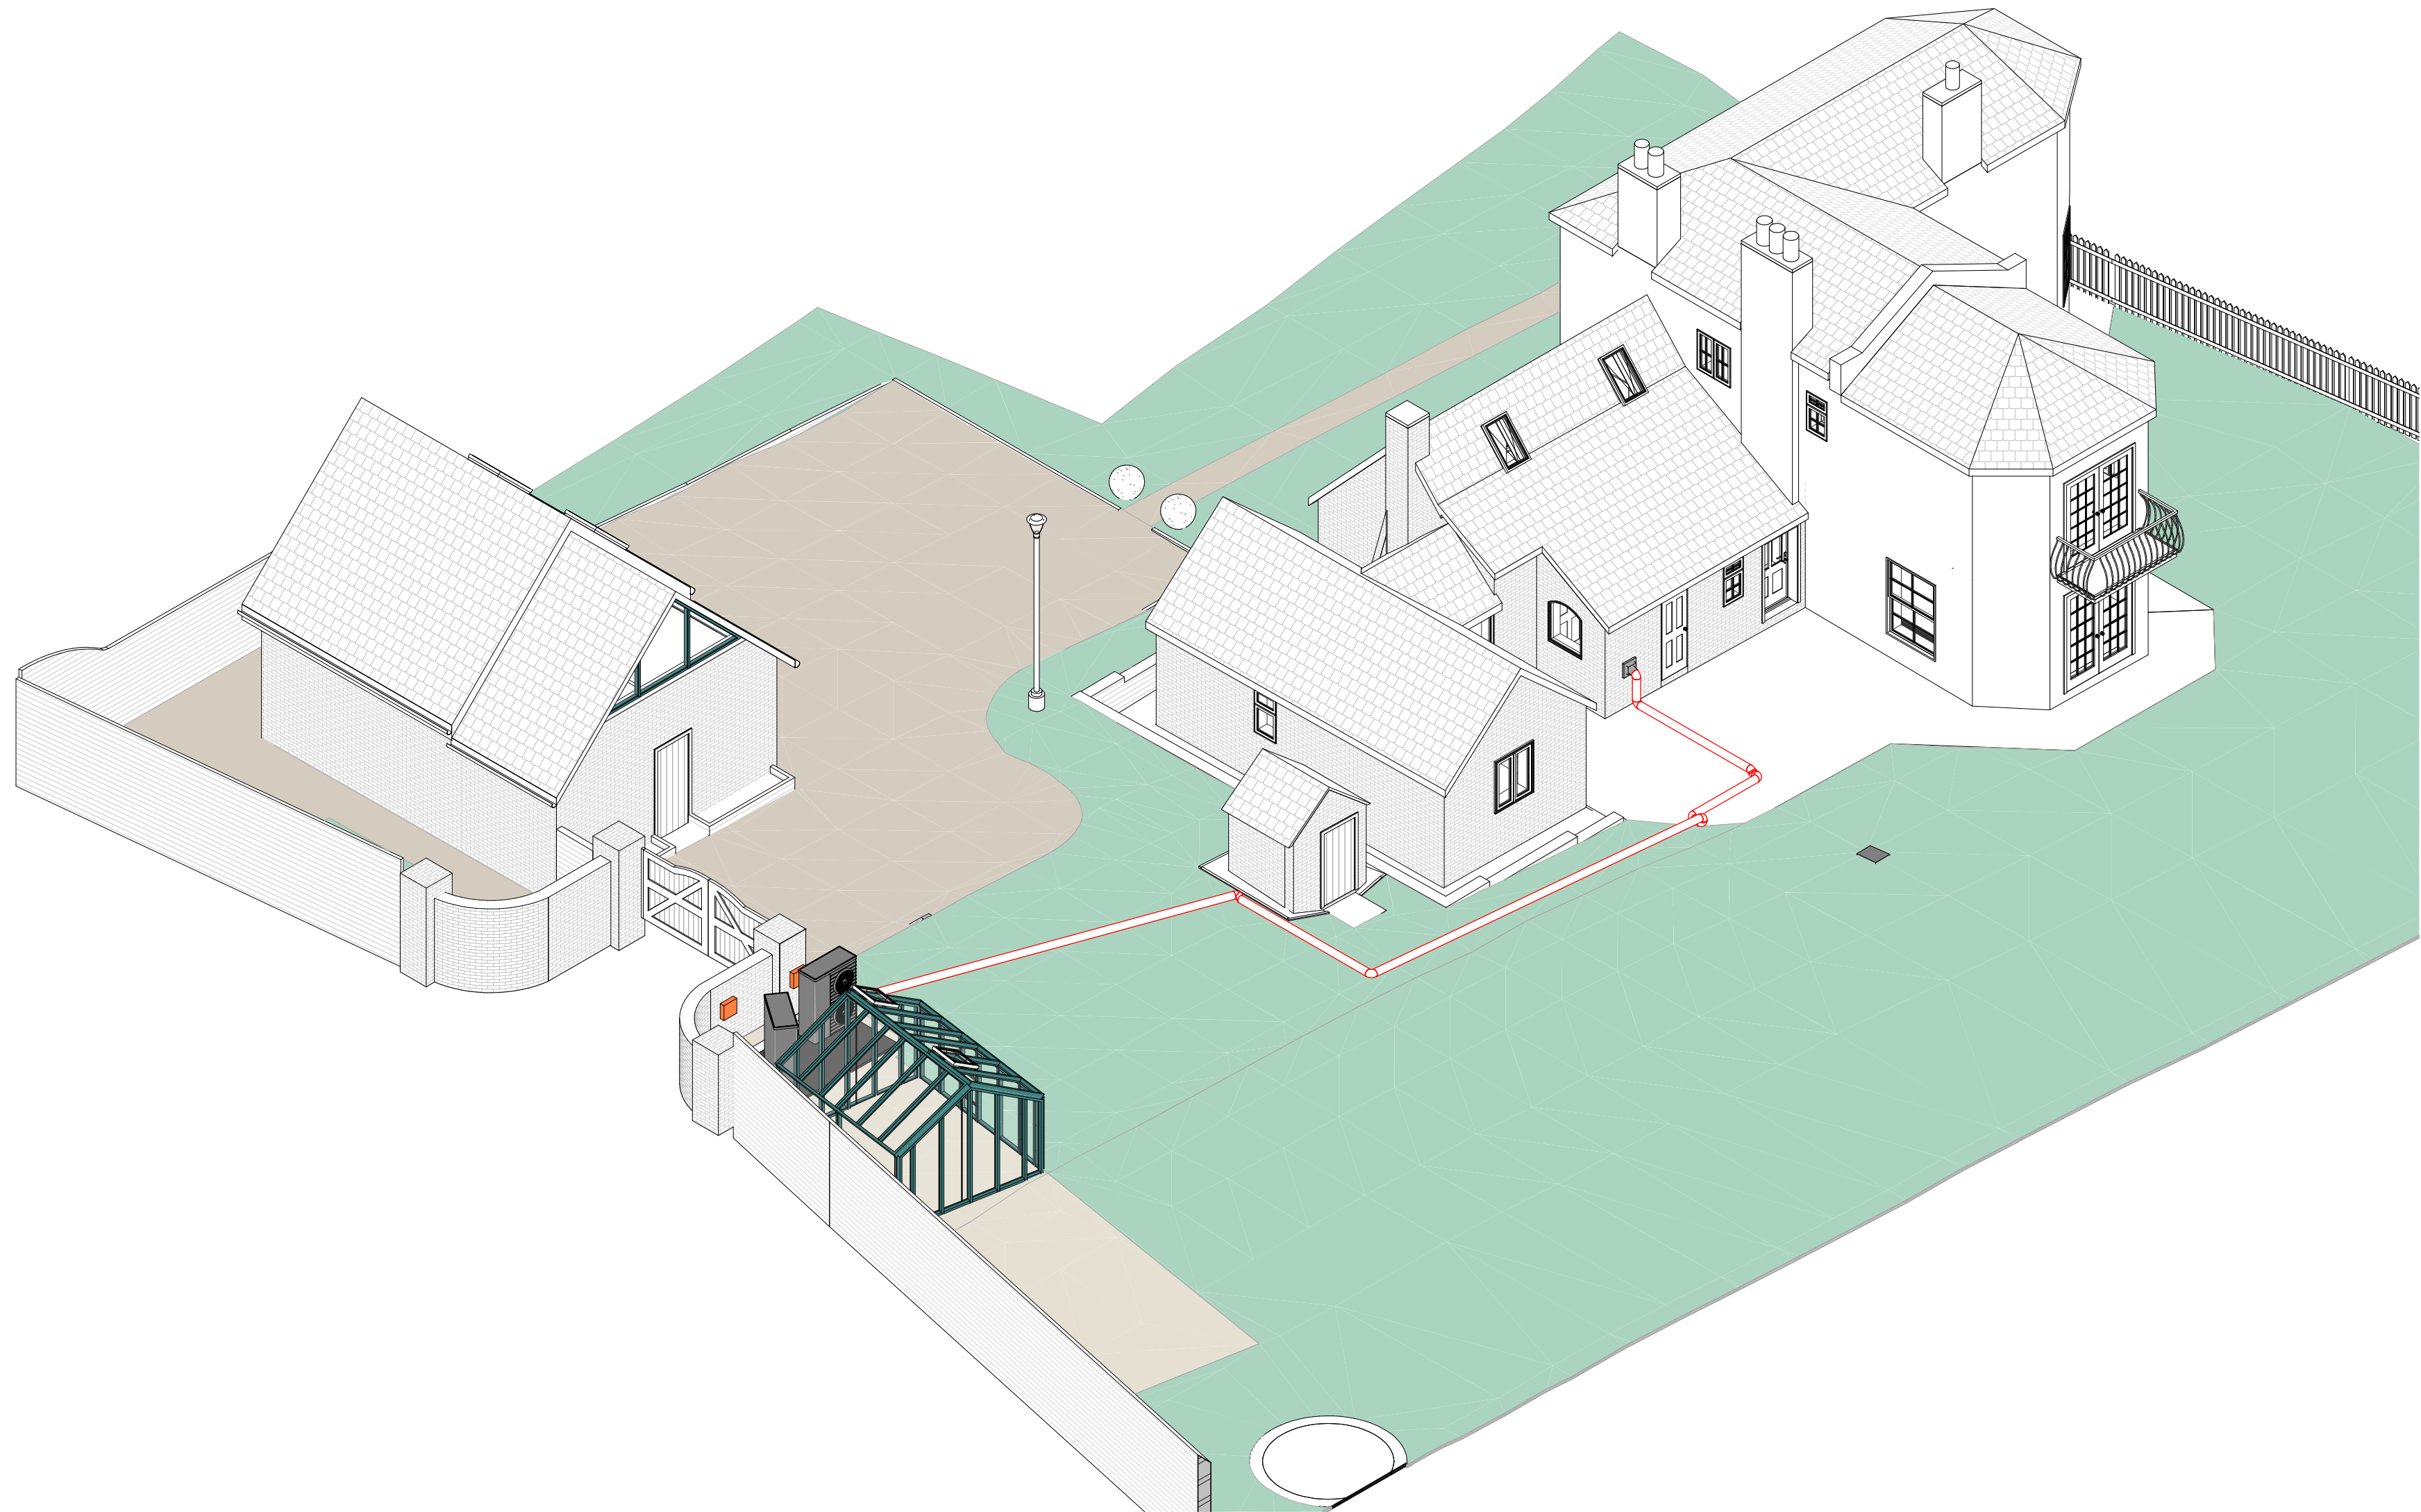

1 PROPOSED 3D VIEW

No.	Description	Date

**Nationwide Drones**

info@nationwidedrones.co.uk  
01926 945086



Project **Foremans Cottage**


Postal code Brome Hall Lane, B94 5RB

Sheet **3D View (Proposed)**

Client : **e-on** E.ON

Date 12.04.2022	Project Number	Scale (@ A2)	REV
Drawn By	Checked By Danny Mckeown	Drawing Number A003	



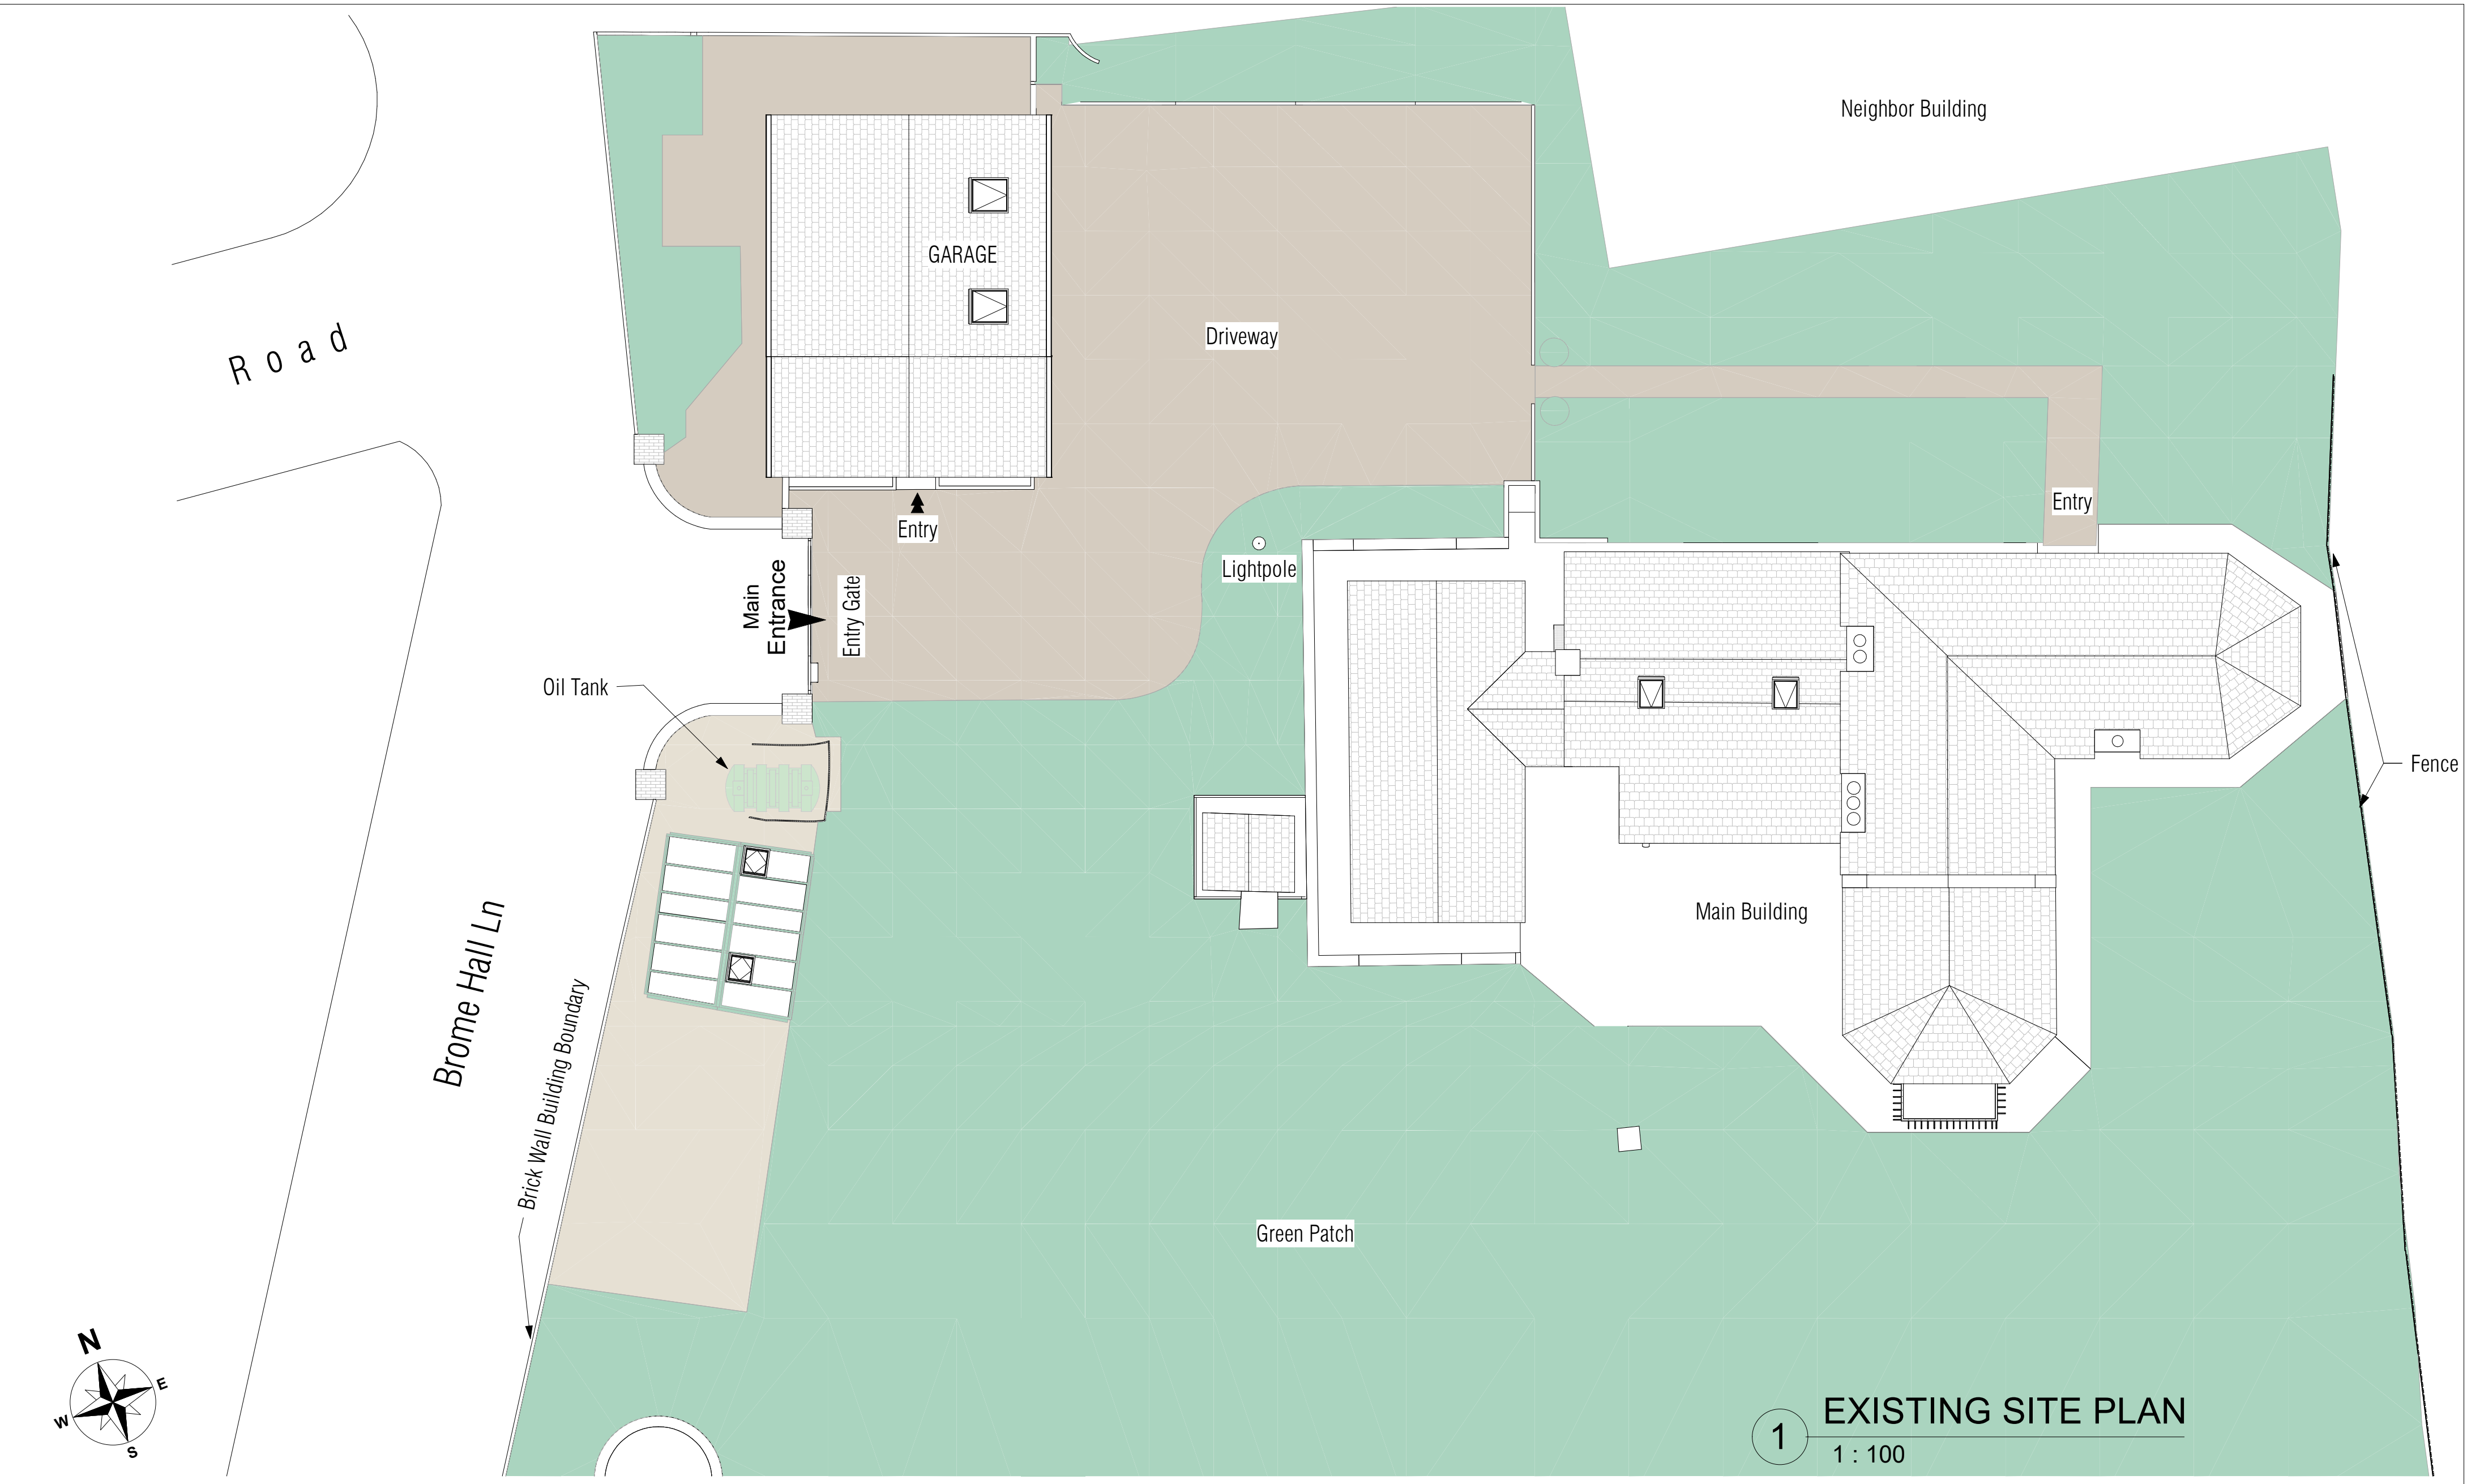

1 EXISTING SITE PLAN  
1 : 100

No.	Description	Date

**Nationwide Drones**

info@nationwidedrones.co.uk  
01926 945086




Project **Foremans Cottage**

Postal code Brome Hall Lane, B94 5RB

Sheet **Site Plan (Existing)**

Client : **e-on** E.ON

Date 12.04.2022	Project Number	Scale (@ A2) 1 : 100	REV
Drawn By	Checked By Danny Mckeown	Drawing Number A004	

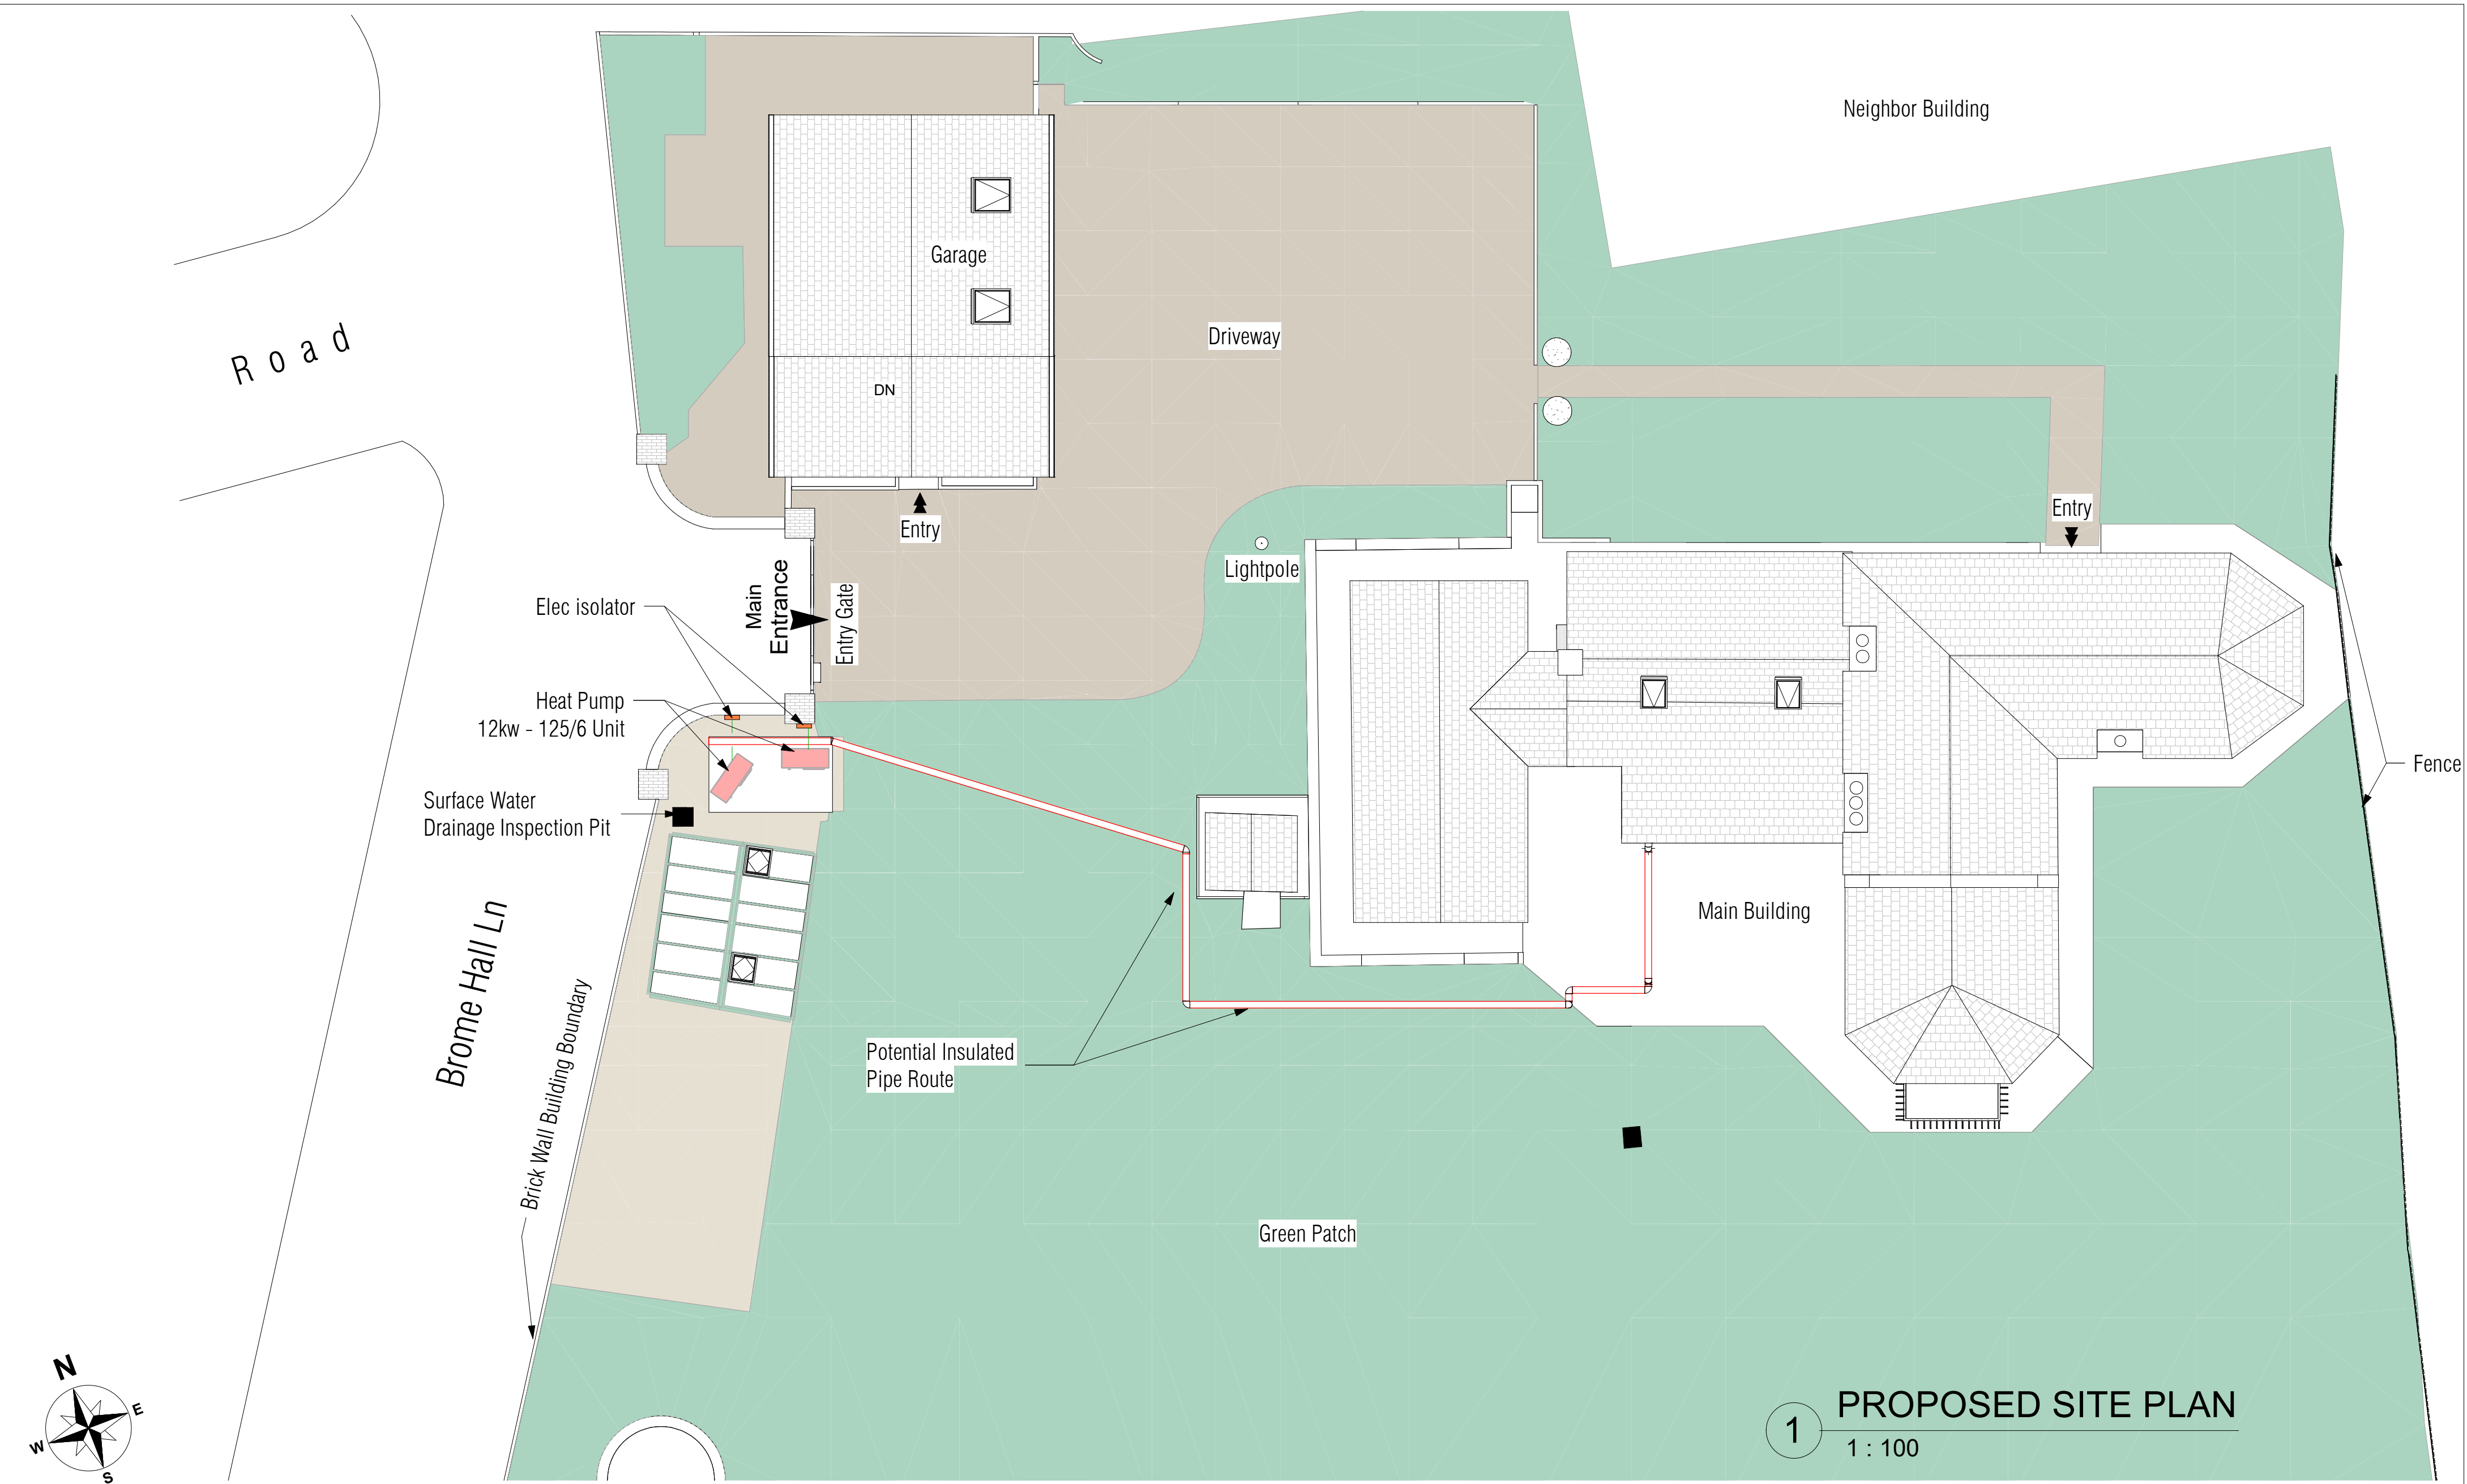

1 PROPOSED SITE PLAN  
1 : 100

No.	Description	Date

**Nationwide Drones**

info@nationwidedrones.co.uk  
01926 945086



Project **Foremans Cottage**


Postal code Brome Hall Lane, B94 5RB

Sheet **Site Plan (Proposed)**


Client : **e-on** E.ON

Date 12.04.2022	Project Number	Scale (@ A2) 1 : 100	REV
Drawn By	Checked By Danny Mckeown	Drawing Number A005	


# Heat Pump Key Information for 12kw - 125/6 units Proposed

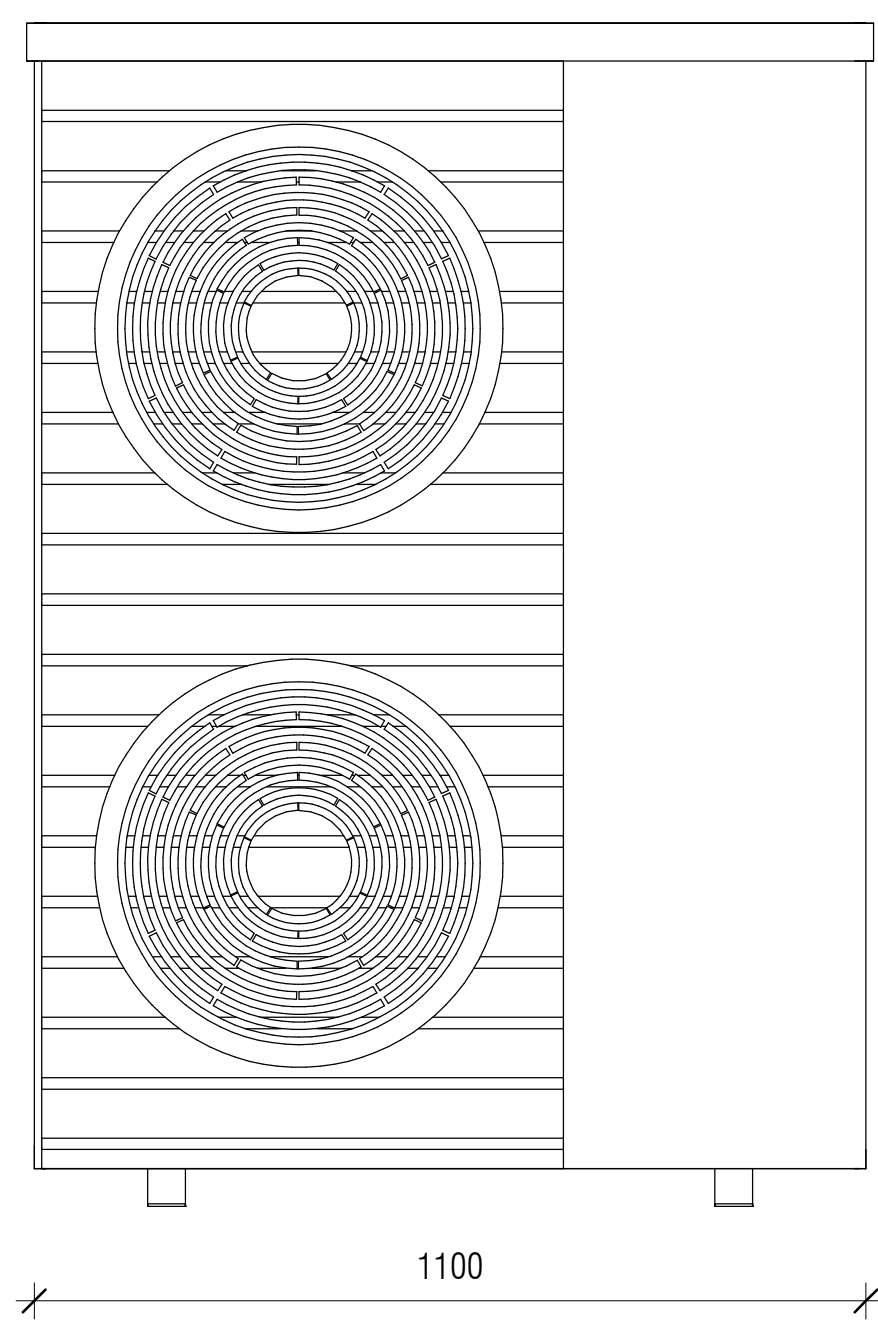


Elevation View

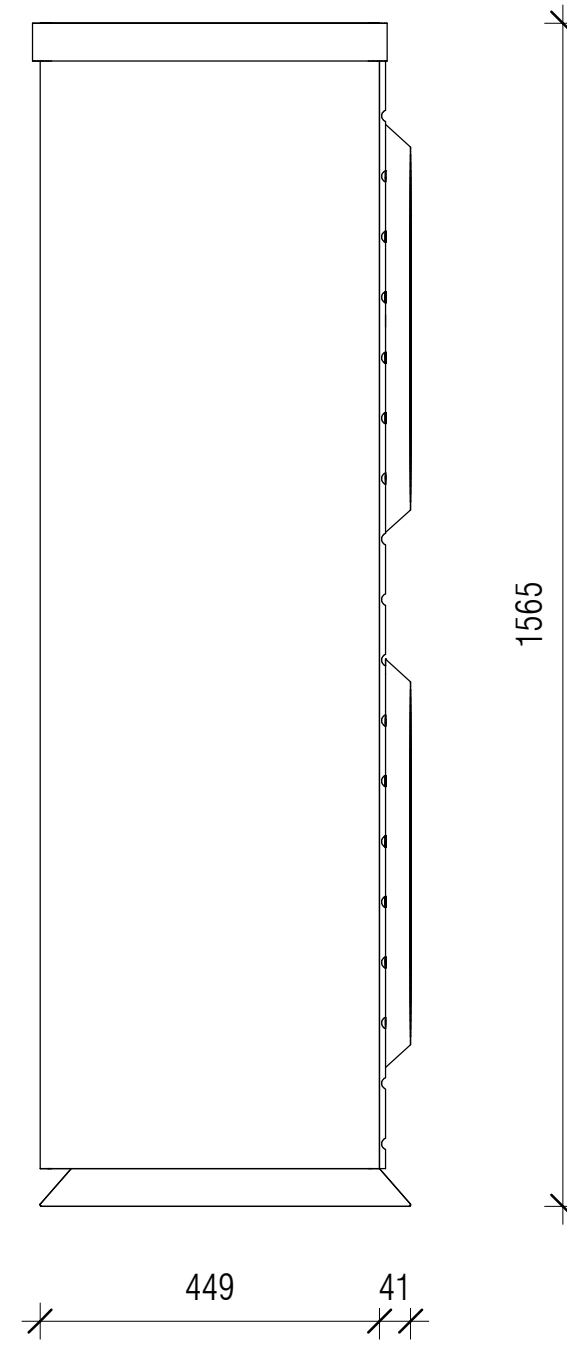

Side View Right

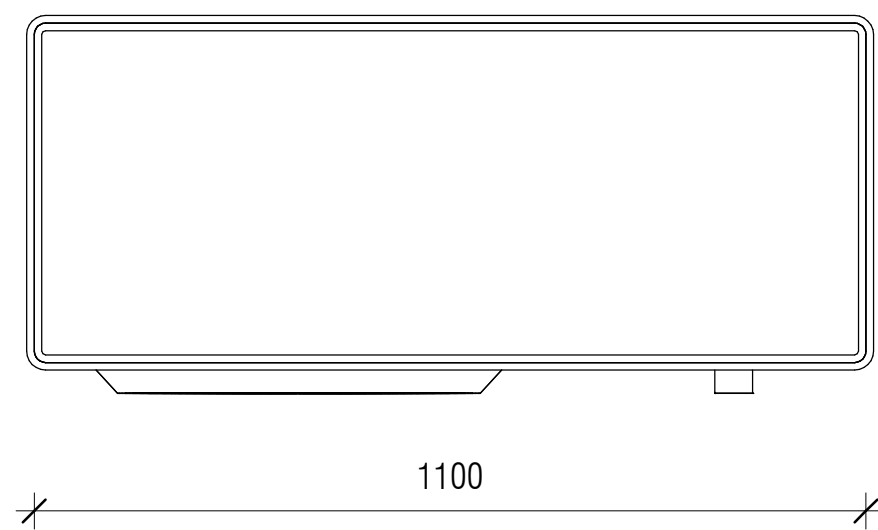

Plan View

 

## HEAT PUMP SPECIFICATION

1 : 10

No.	Description	Date

**Nationwide Drones**



info@nationwidedrones.co.uk  
01926 945086

Project **Foremans Cottage**


Postal code Brome Hall Lane, B94 5RB

Sheet **Heat Pump Specification**

Client : **e-on** E.ON

Date 12.04.2022	Project Number	Scale (@ A2) 1 : 10	REV
Drawn By	Checked By Danny Mckeown	Drawing Number A006	



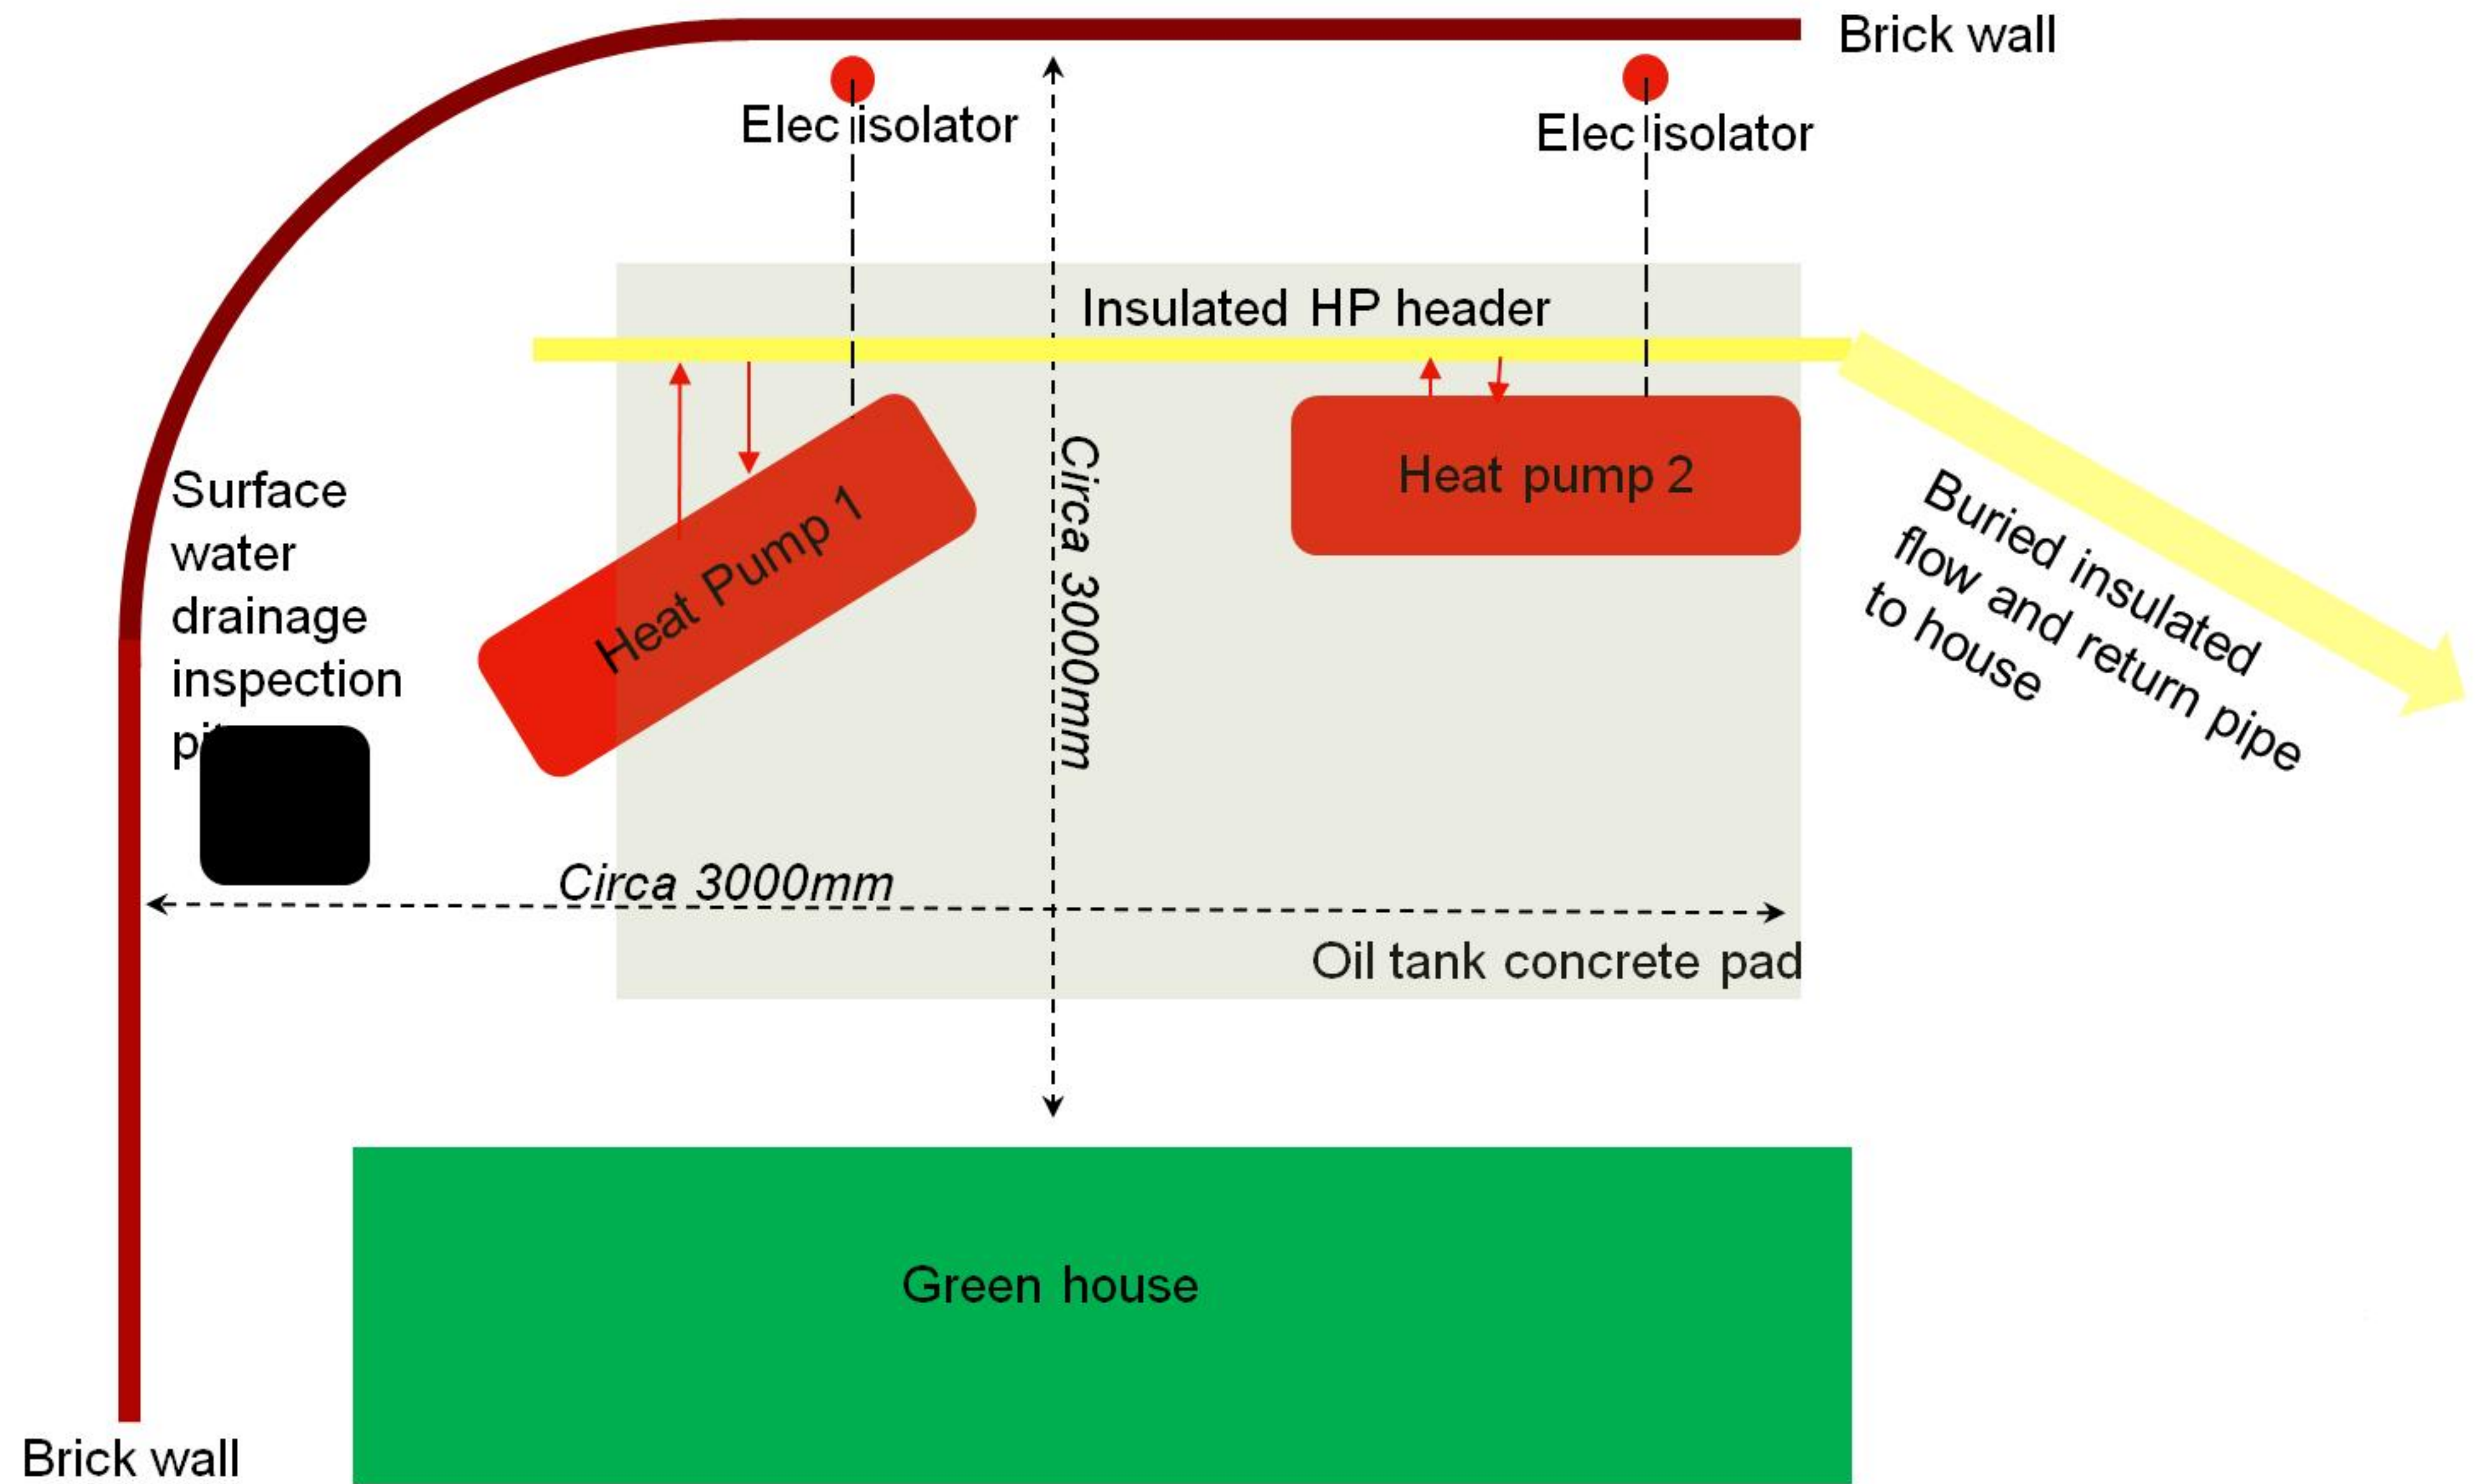

○ BASIC LINE DIAGRAM  
1 : 50

No.	Description	Date

**Nationwide Drones**

info@nationwidedrones.co.uk  
01926 945086



Project **Foremans Cottage**

Postal code **Brome Hall Lane, B94 5RB**

Sheet **Basic Line Diagram**

Client : <b>e-on</b> E.ON			
Date 12.04.2022	Project Number	Scale (@ A2) 1 : 50	REV
Drawn By	Checked By Danny Mckeown	Drawing Number A007	