


2 1 0.5 0  
southern elevation



2 1 0.5 0  
southern elevation

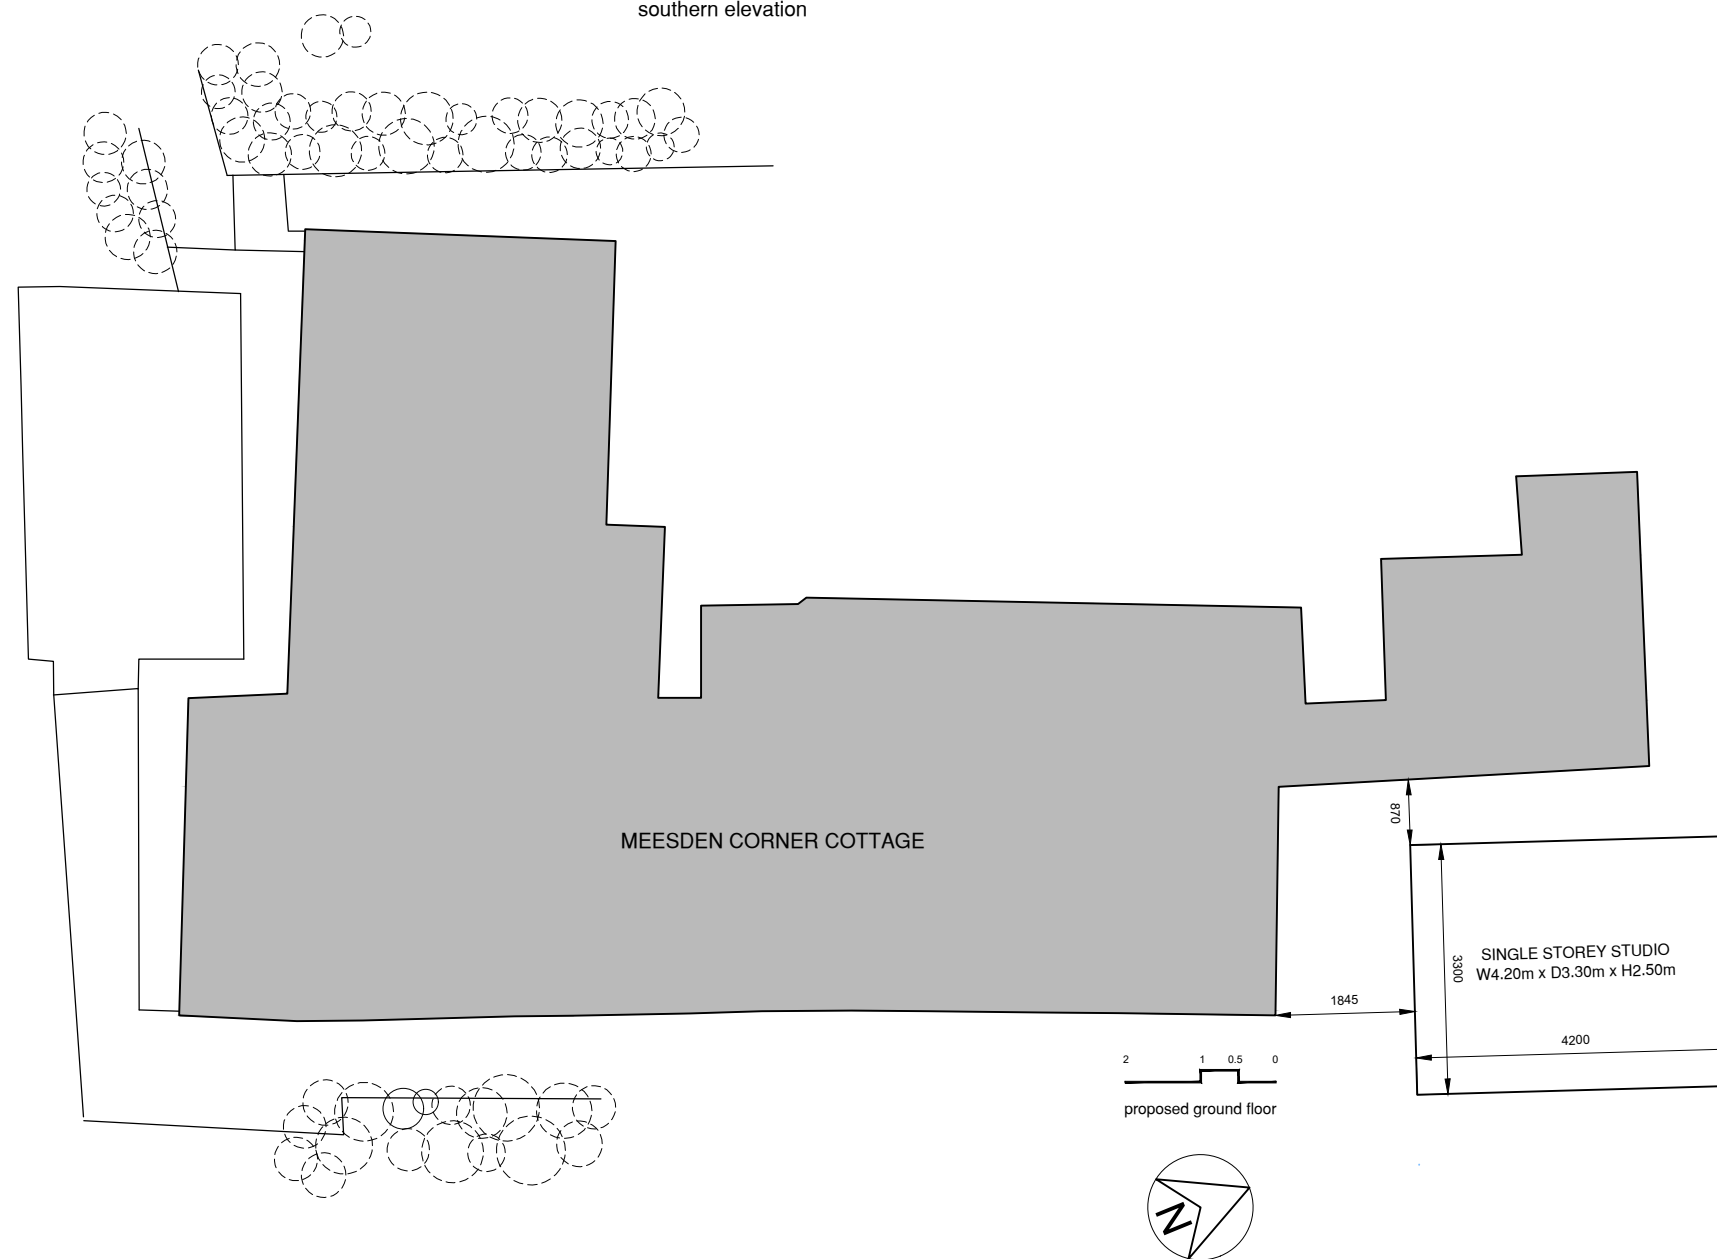

Revision / Risk Assessment No.	Iss.	Date
Client		
Project Title		
Meesden Corner Cottage Brent Pelham Hertfordshire SG9 0AR		
Drawing Title		
PLANNING Elevations & Site Plan		
Date		
March 2022		
Scale		
1 / 100 @ A3		
Drawn By		
MwB		
Project No.		
2022		
Drawing No.		
P GA01		
Revision		
-		



Bury Barn, Brent Pelham  
Hertfordshire SG9 0AU  
t: + 44 (0) 7860 802 949  
f: + 44 (0) 1279 778 929  
e: drawings@kilog.co.uk