
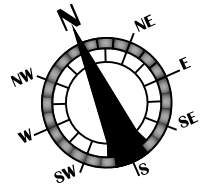


P1 Floor Plan
Proposed Roof Level
1:100

 

ARCHWAY DESIGN SERVICES LTD
 51 Tothill Street Minster Nr Ramsgate CT12 4AJ
 Phone: - 07962234372 Email: - Archwaydesigns@gmail.com

Notes	Rev	Details	Date
Project: Internal Alterations & Associated Works Site: 124 High Street Burford OX18 4QR Client: Studio Osborn			Date: December 2021 Scale: As Shown @ A3 Dwg No: 826C/PR/205

Architecture, Planning & Construction Design
 This drawing and any documents referenced hereto are for the sole use of obtaining Local Authority Building Regulation or Planning Approval. Use written dimensions only for construction. Do not scale from drawing. Report any errors etc to ADS Ltd. © 2022.