
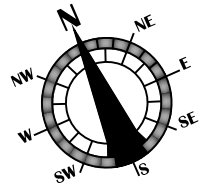


P1 Floor Plan
Proposed Basement Floor Level
1:100

 

ARCHWAY DESIGN SERVICES LTD
 51 Tothill Street Minster Nr Ramsgate CT12 4AJ
 Phone: - 07962234372 Email: - Archwaydesigns@gmail.com

Notes

Project: Internal Alterations & Associated Works
Site: 124 High Street Burford OX18 4QR
Client: Studio Osborn

Architecture, Planning & Construction Design

This drawing and any documents referenced hereto are for the sole use of obtaining Local Authority Building Regulation or Planning Approval. Use written dimensions only for construction. Do not scale from drawing. Report any errors etc to ADS Ltd. © 2022.

Rev	Details	Date

Date: December 2021
Scale: As Shown @ A3
Dwg No: 826C/PR/201