
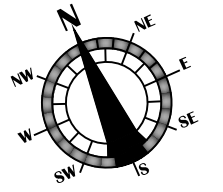


P1 Floor Plan
Existing Roof Level
1:100

 

ARCHWAY DESIGN SERVICES LTD
51 Tothill Street Minster Nr Ramsgate CT12 4AJ
Phone: - 07962234372 Email: - Archwaydesigns@gmail.com

Notes
Project: Internal Alterations & Associated Works
Site: 124 High Street Burford OX18 4QR
Client: Studio Osborn

Architecture, Planning & Construction Design
This drawing and any documents referenced hereto are for the sole use of obtaining Local Authority Building Regulation or Planning Approval. Use written dimensions only for construction. Do not scale from drawing. Report any errors etc to ADS Ltd. © 2022.

Rev	Details	Date
		December 2021
Scale: As Shown @ A3		
Dwg No: 826C/EX/105		