






Existing Front Elevation (1:50)

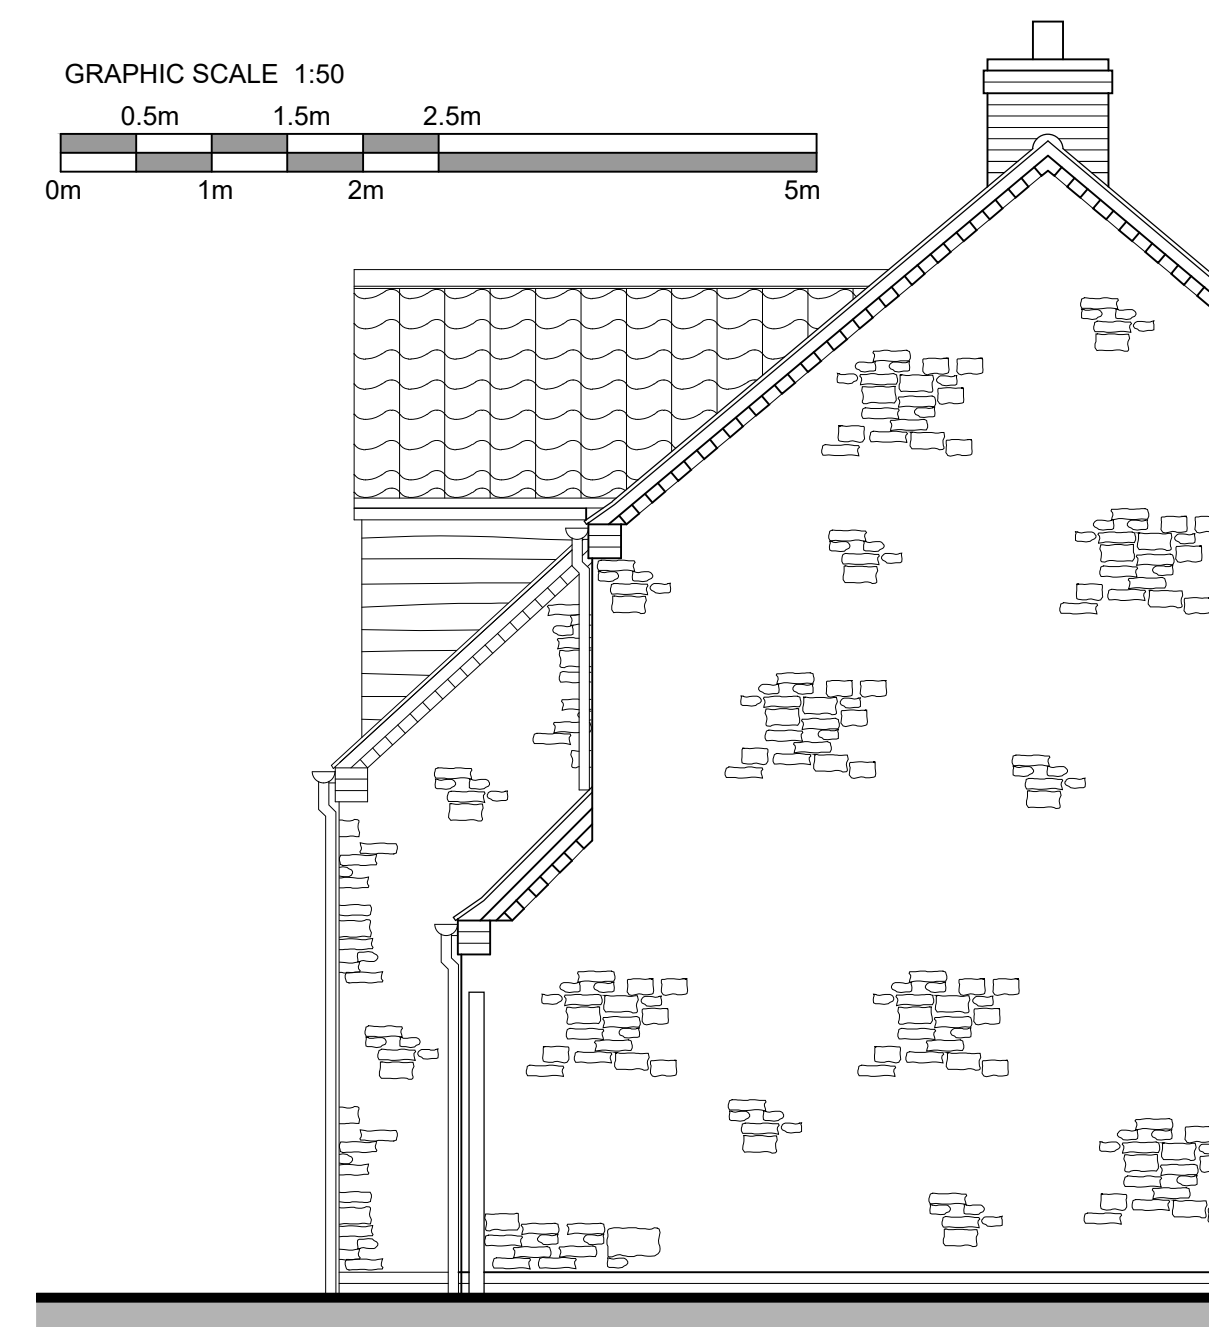


Existing Side Elevation (1:50)

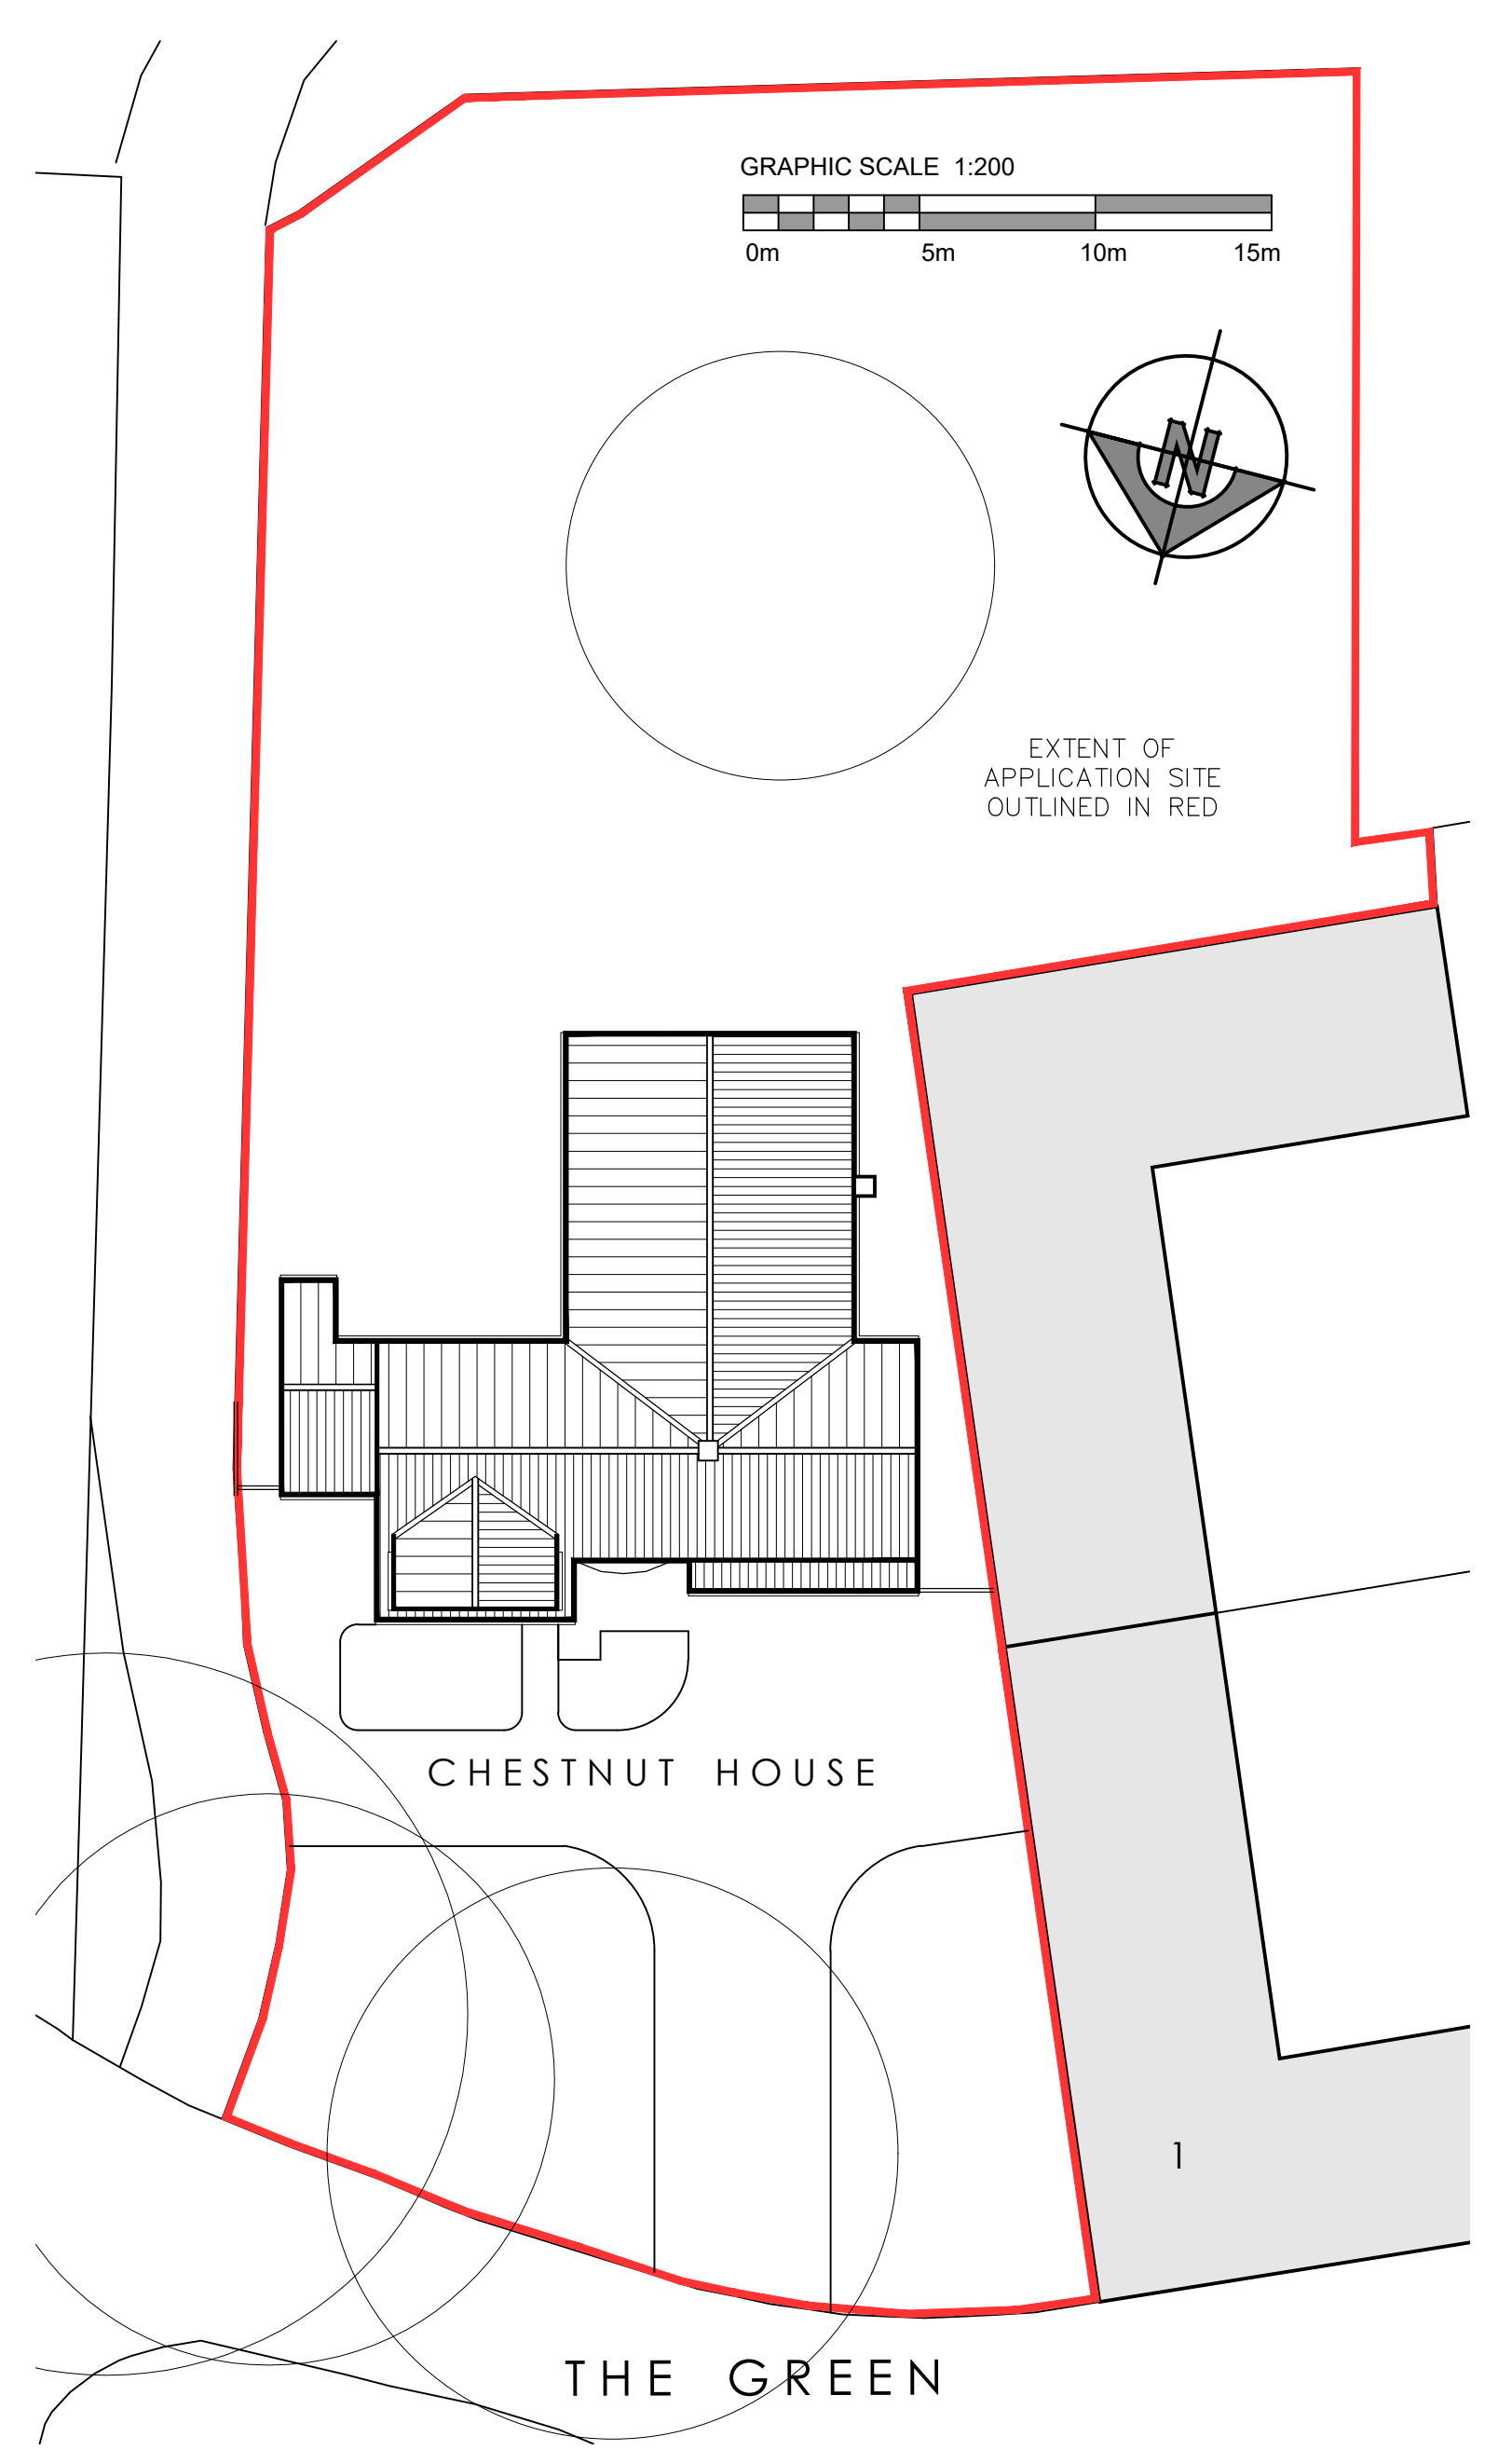


Existing Site Layout Plan (1:200)

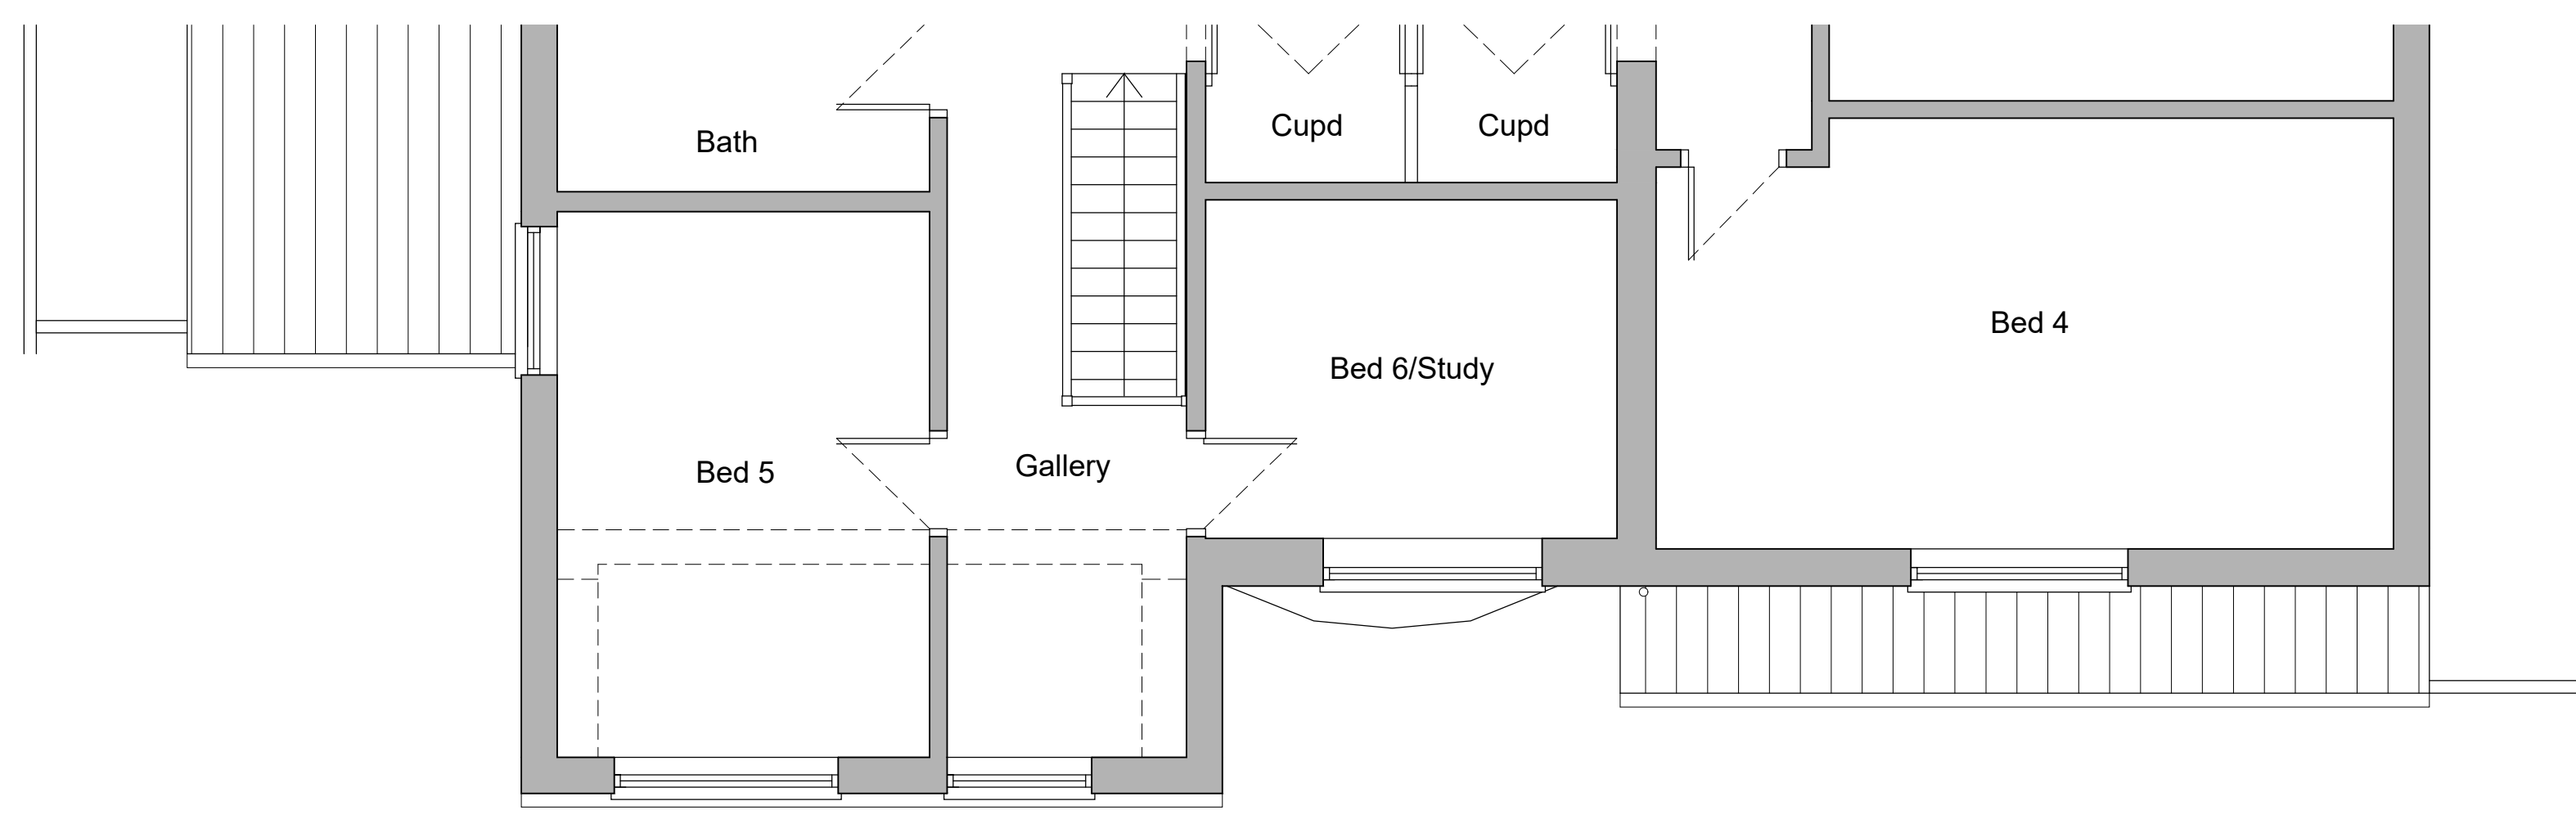


Existing First Floor Plan (1:50)

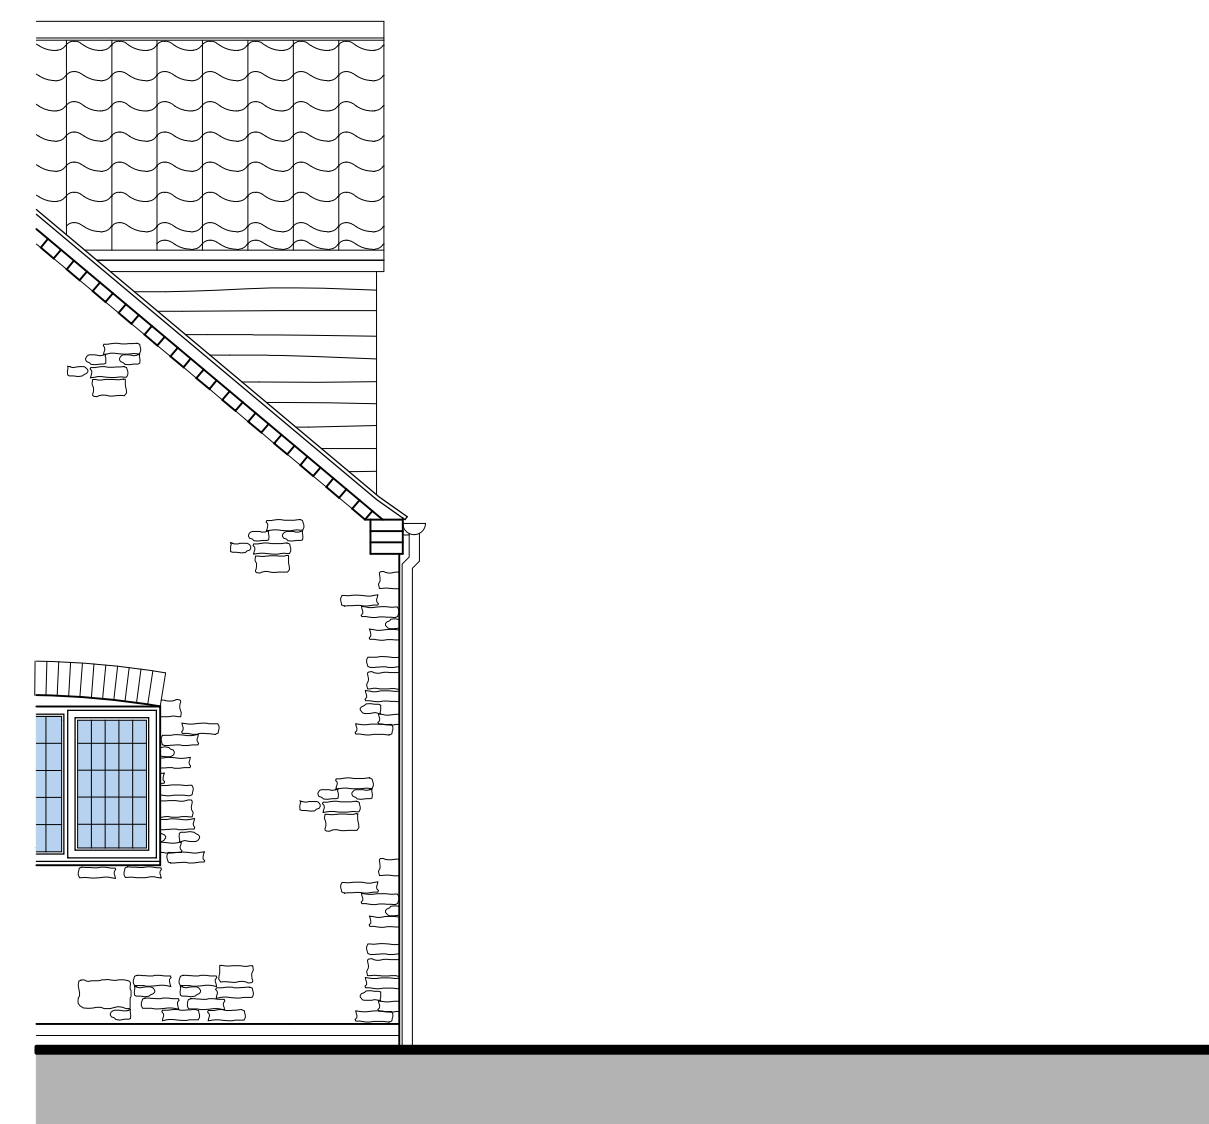


Existing Side Elevation (1:50)

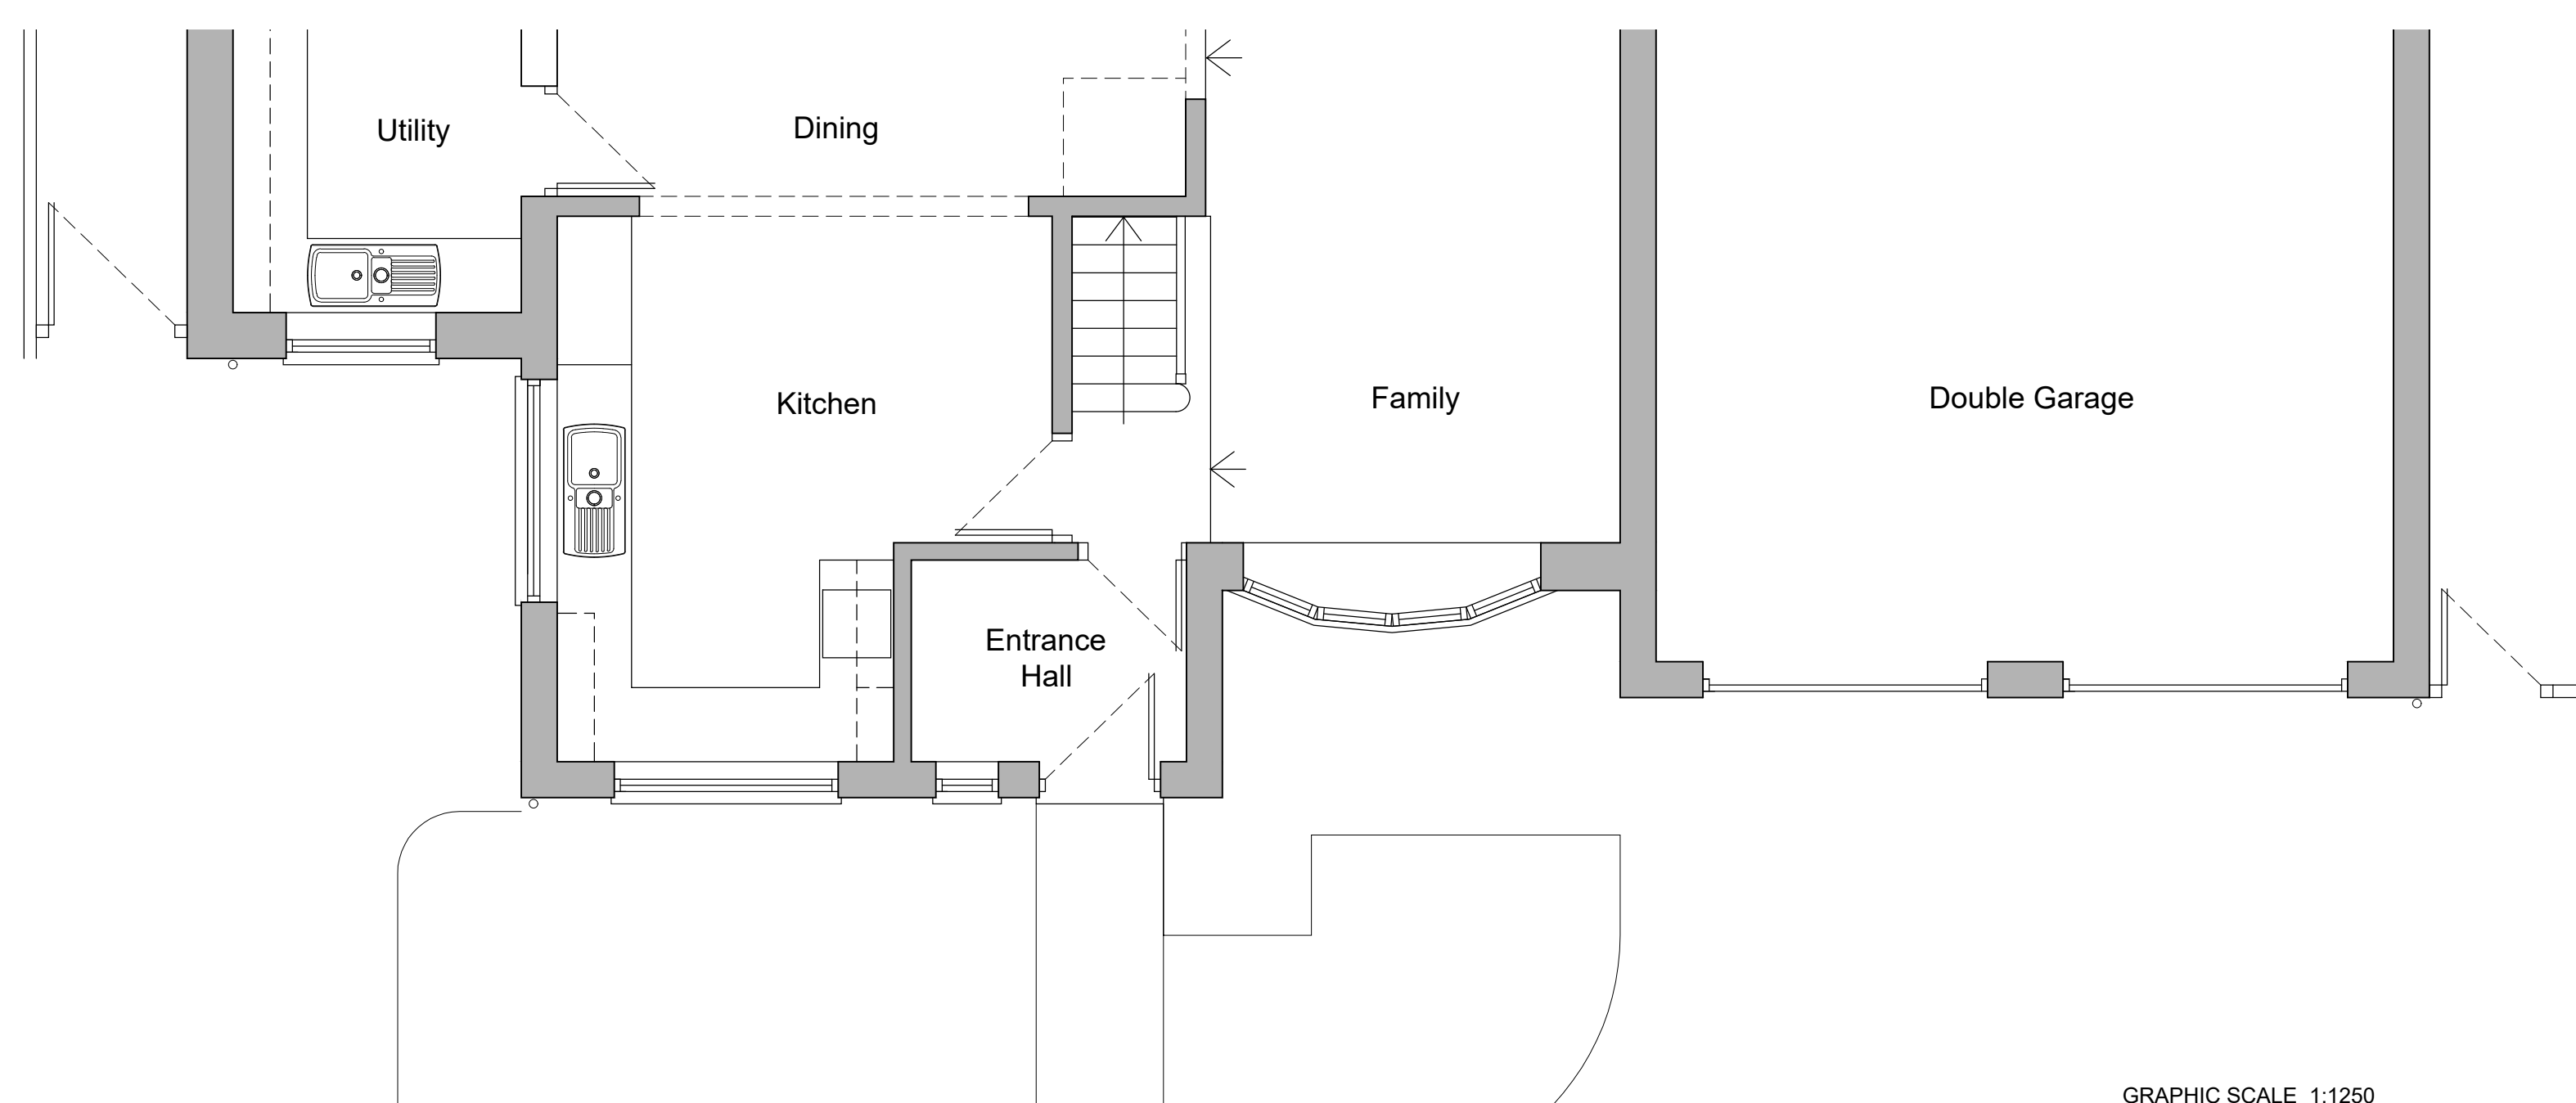

Existing Ground Floor Plan (1:50)

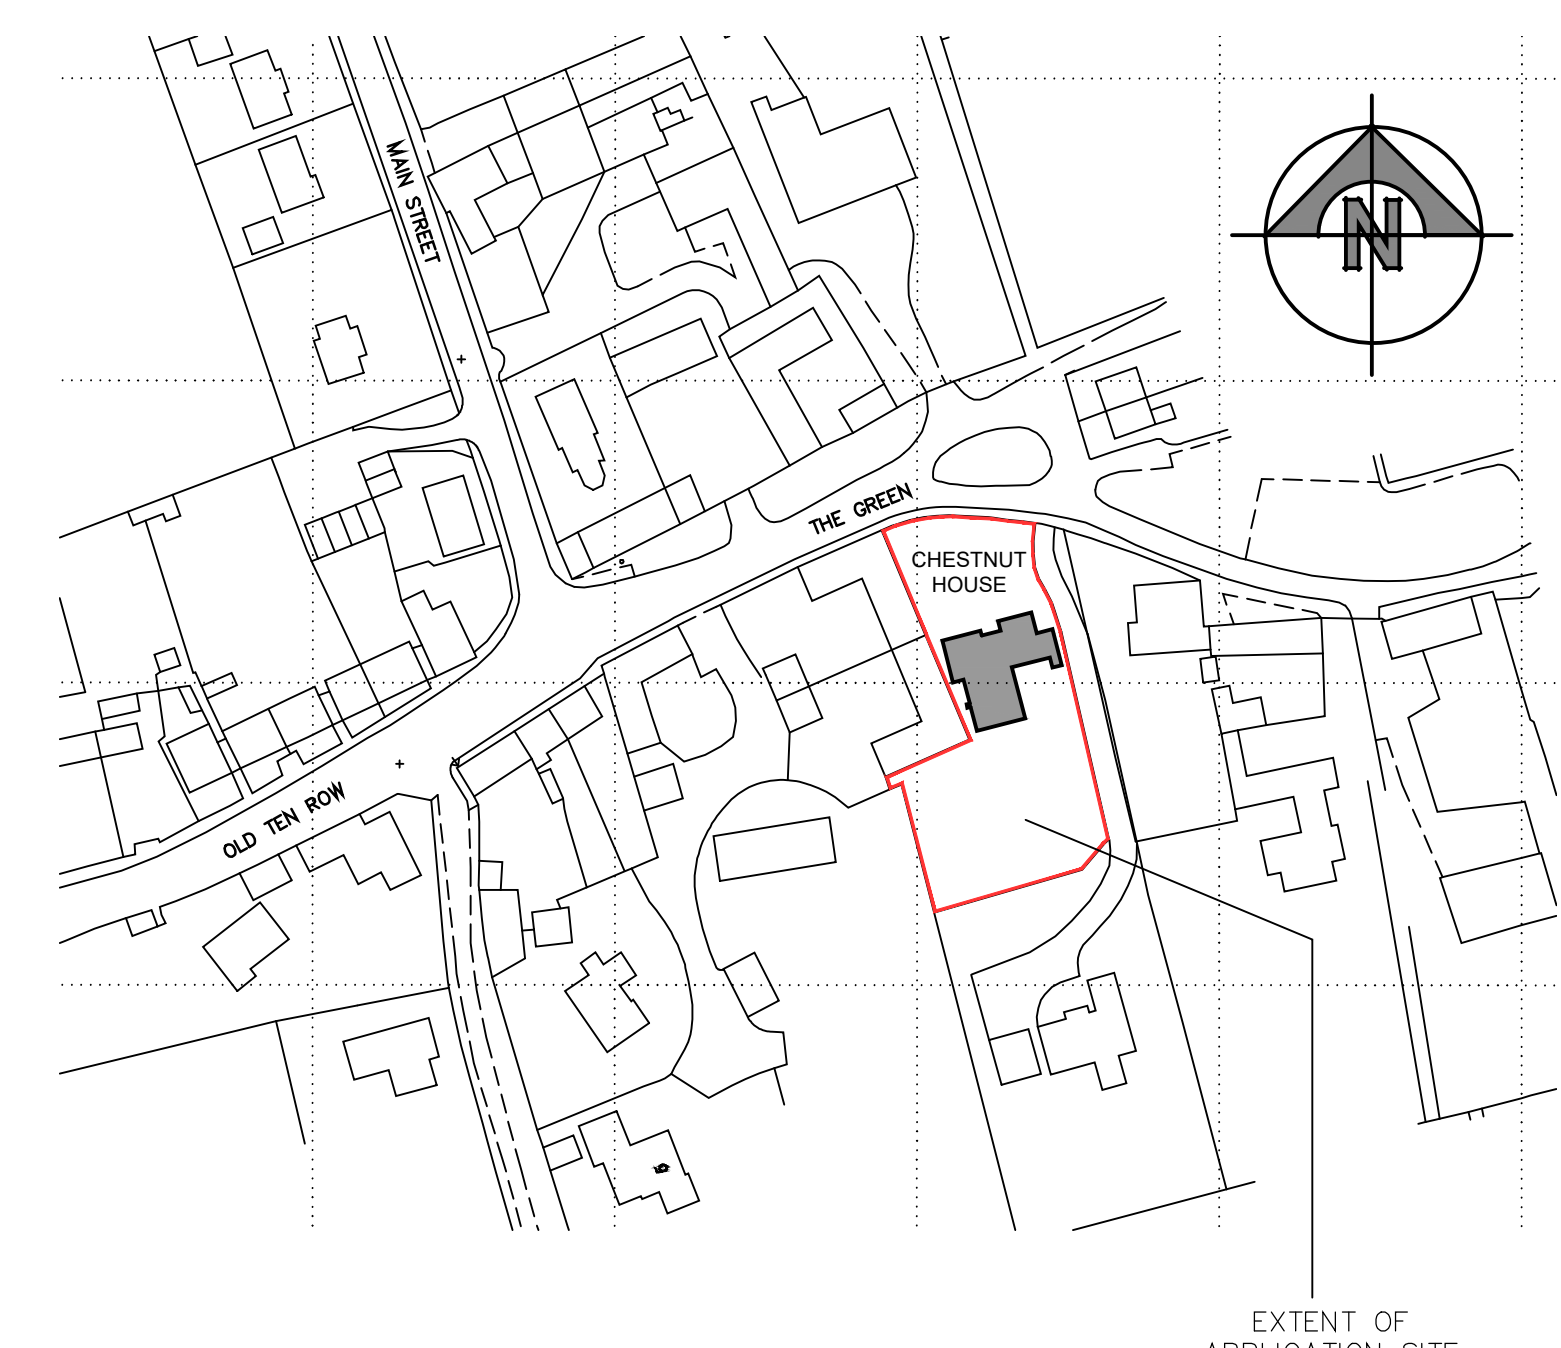

Site Location Plan (1:1250)

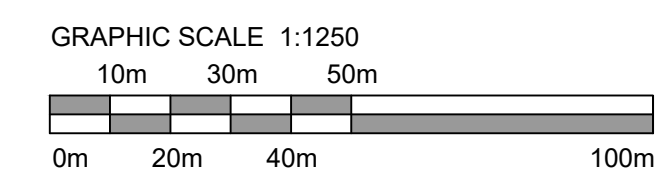

• Do not scale this drawing, use only figured dimensions discrepancies to be reported.  
REVISION

**CLIENT**  
Miss Kathryn England.

**PROJECT**  
Extension & Alterations to create Porch

**ADDRESS**  
Chestnut House, The Green, Nocton, Lincs

**DRAWING**  
Existing Plan Layouts, Elevations, Site & Location Plan.

**SCALE**  
1:50, 1:200 & 1:1250 @ A1

**DATE**  
March 2022

**DRAWING NUMBER**  
D.22.01