






Proposed Front Elevation (1:50)

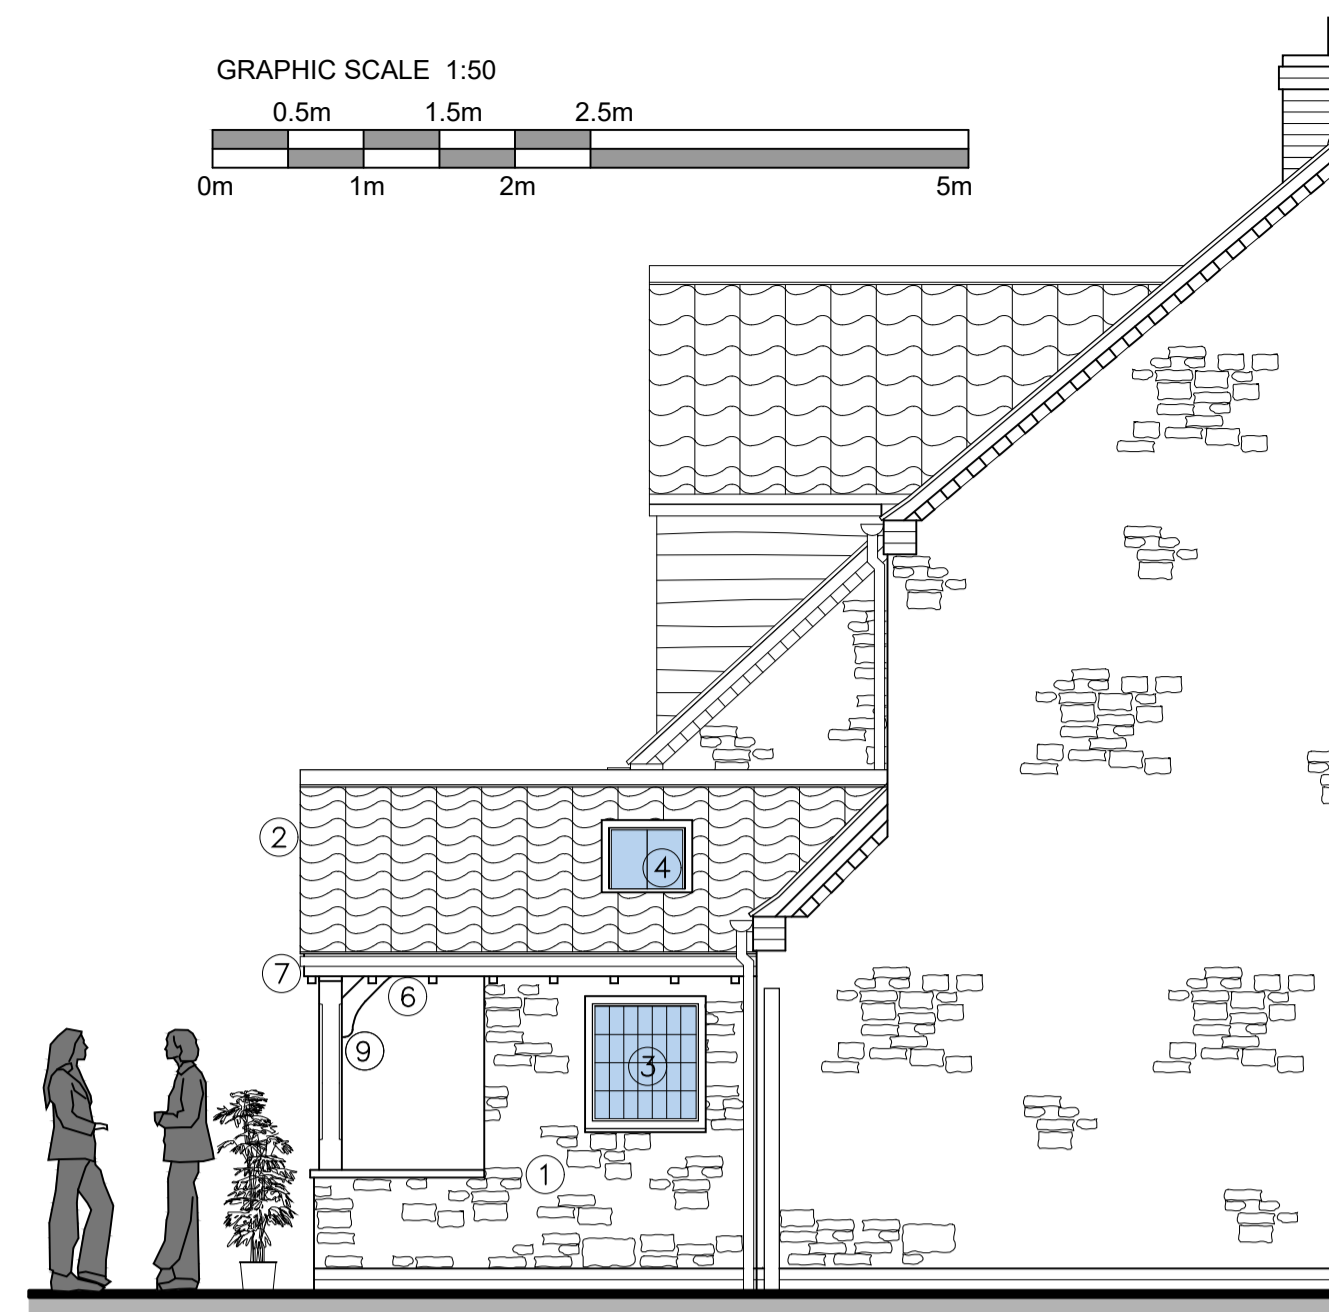


Proposed Side Elevation (1:50)

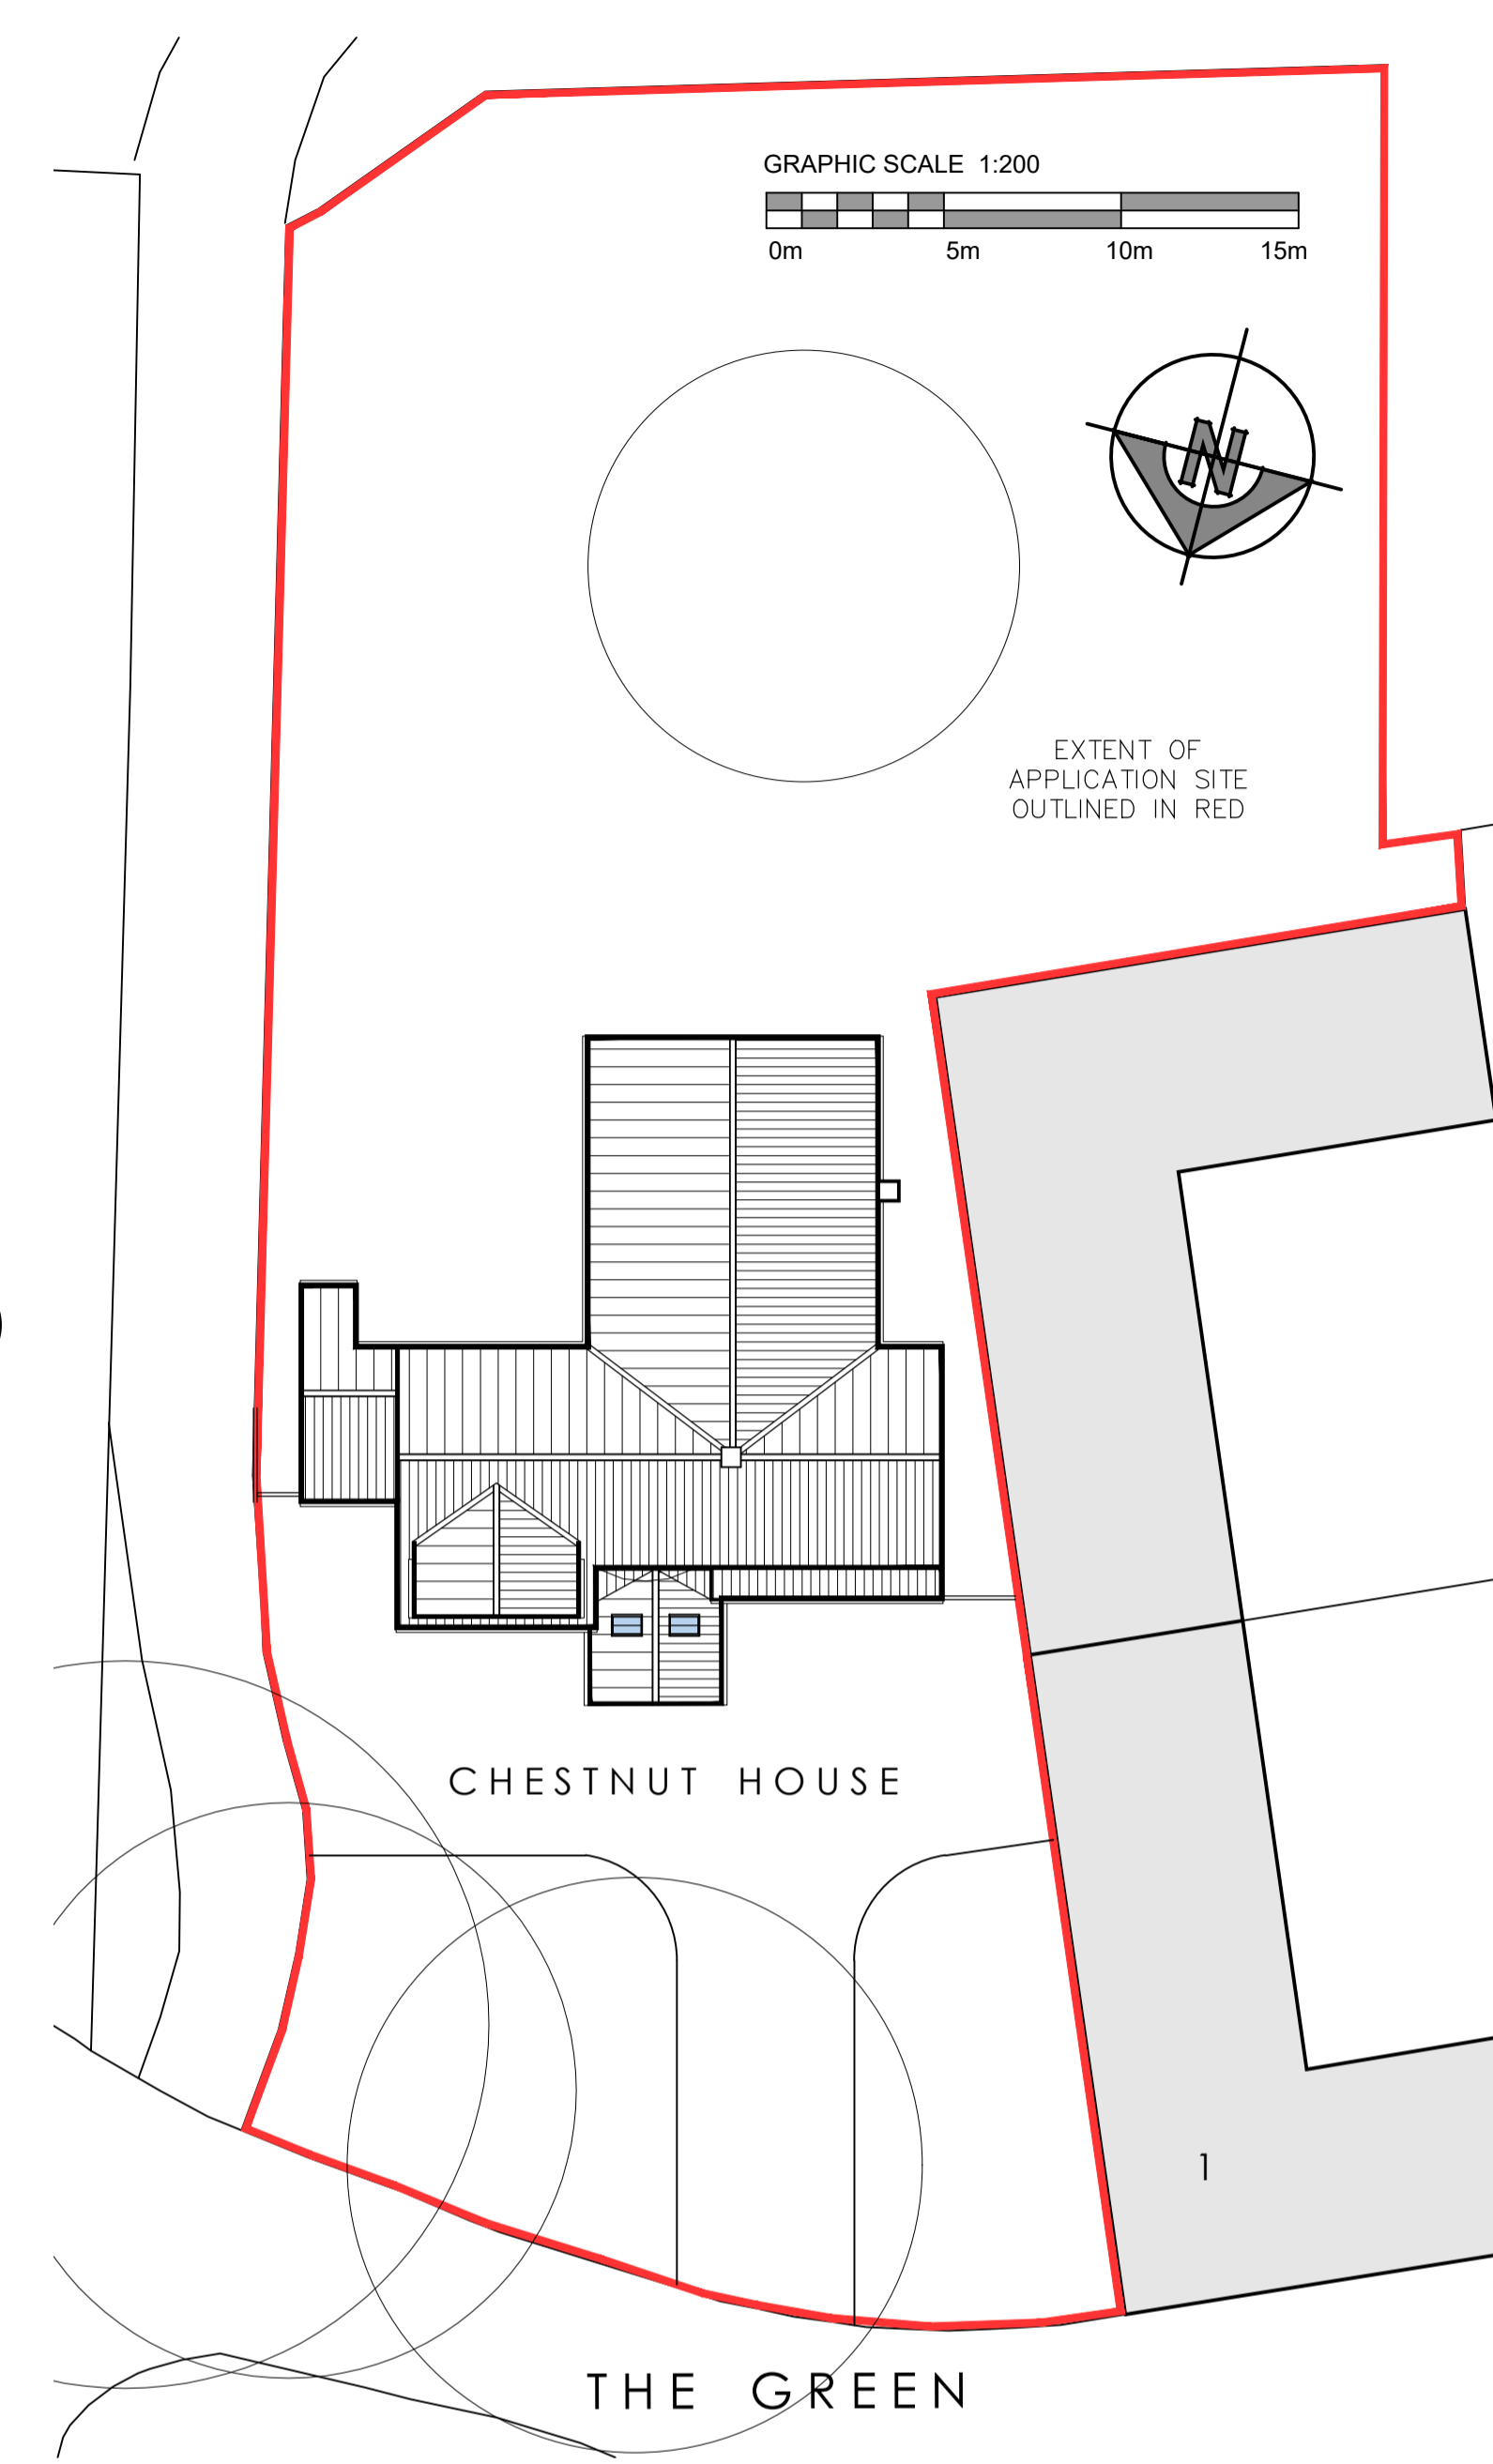


Proposed Site Layout Plan (1:200)

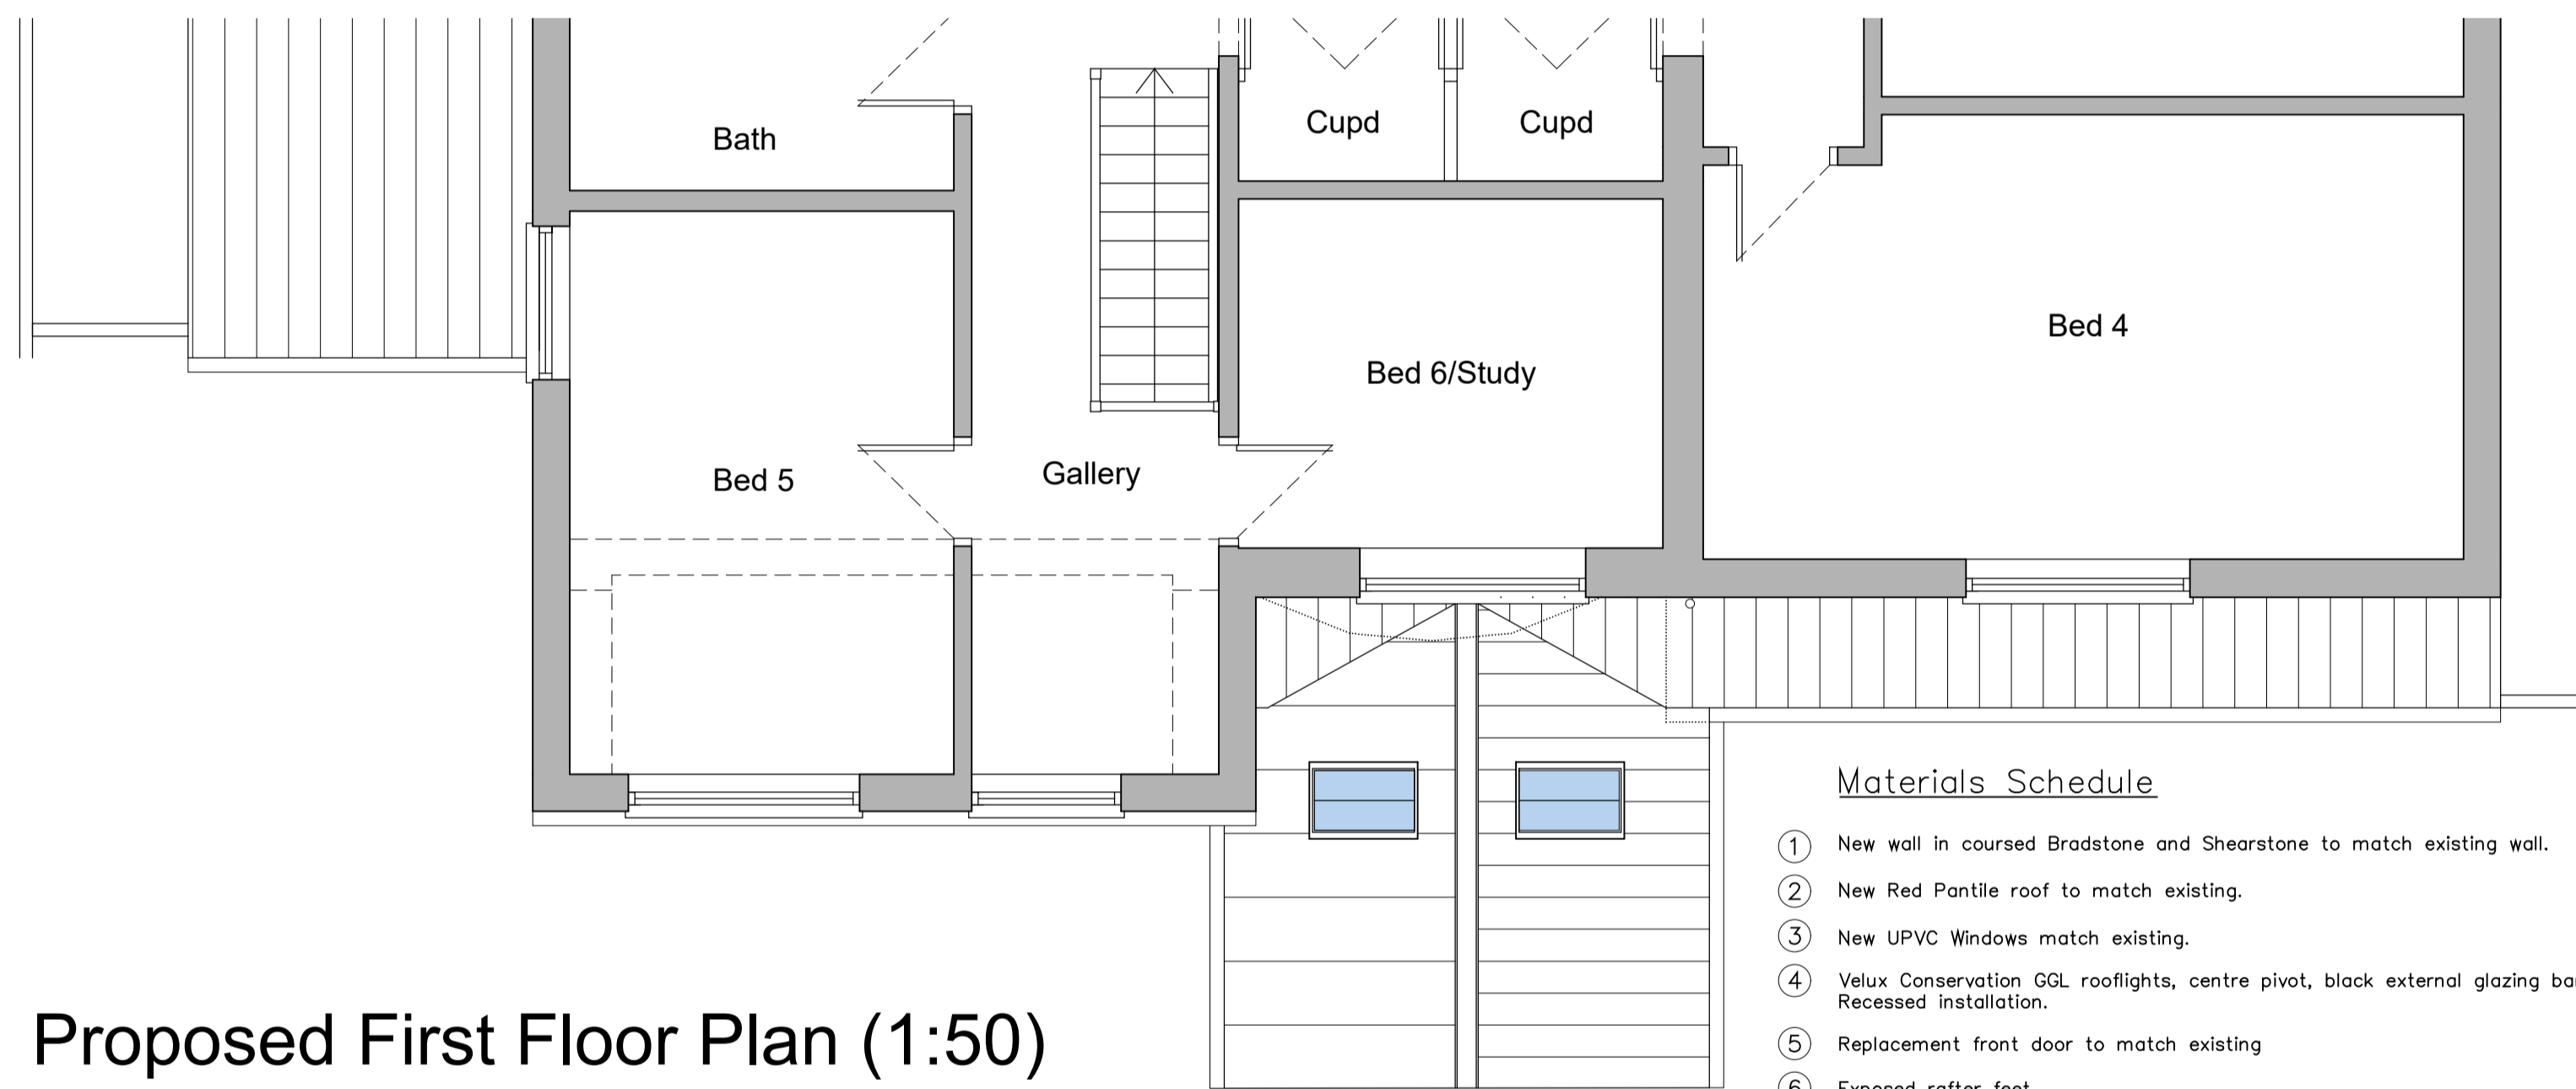



Proposed First Floor Plan (1:50)

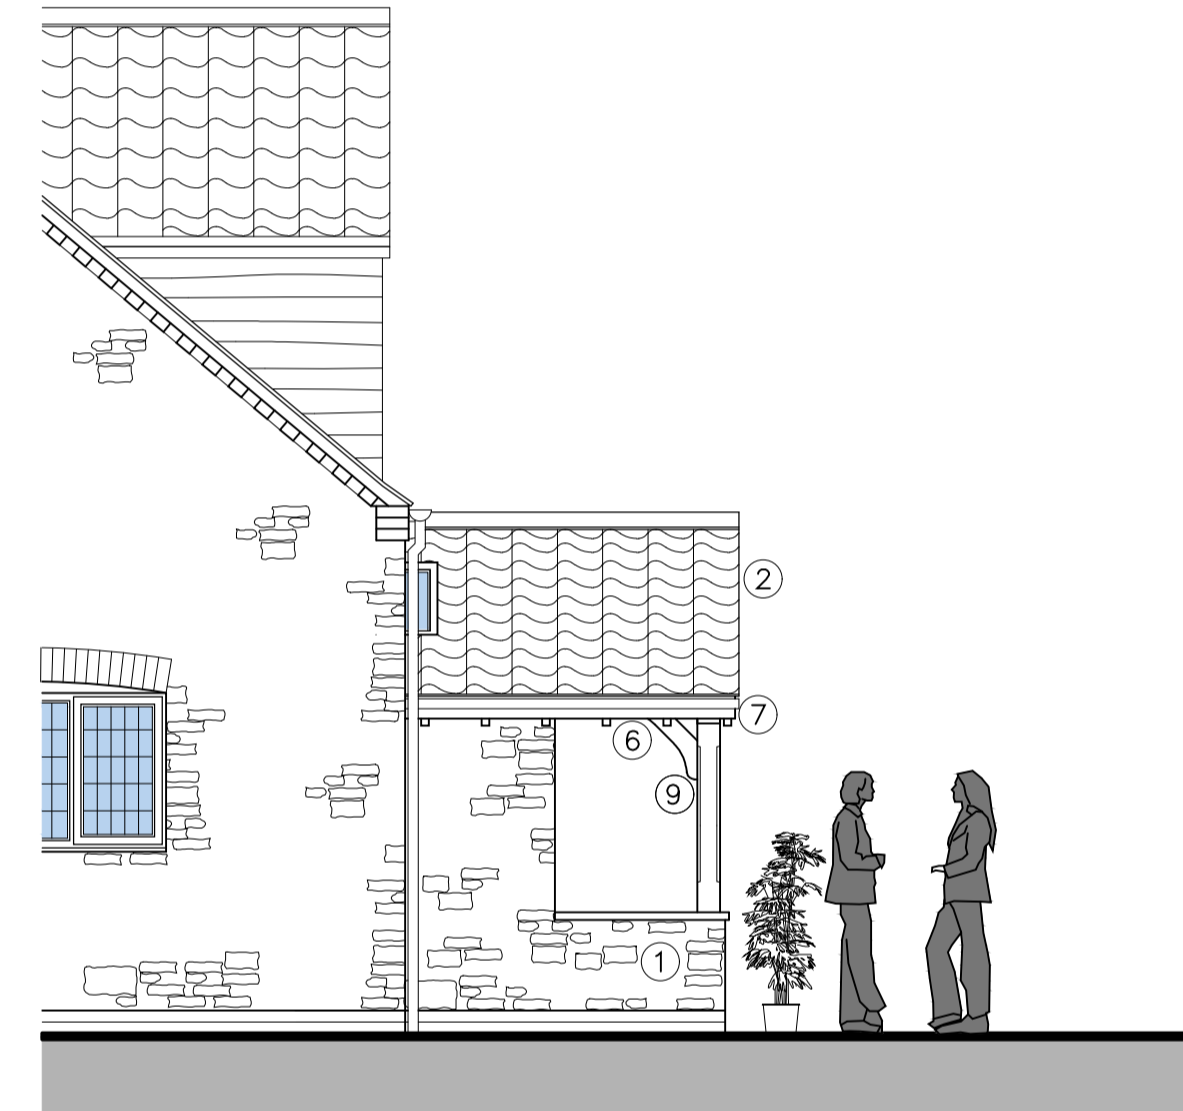

Proposed Side Elevation (1:50)

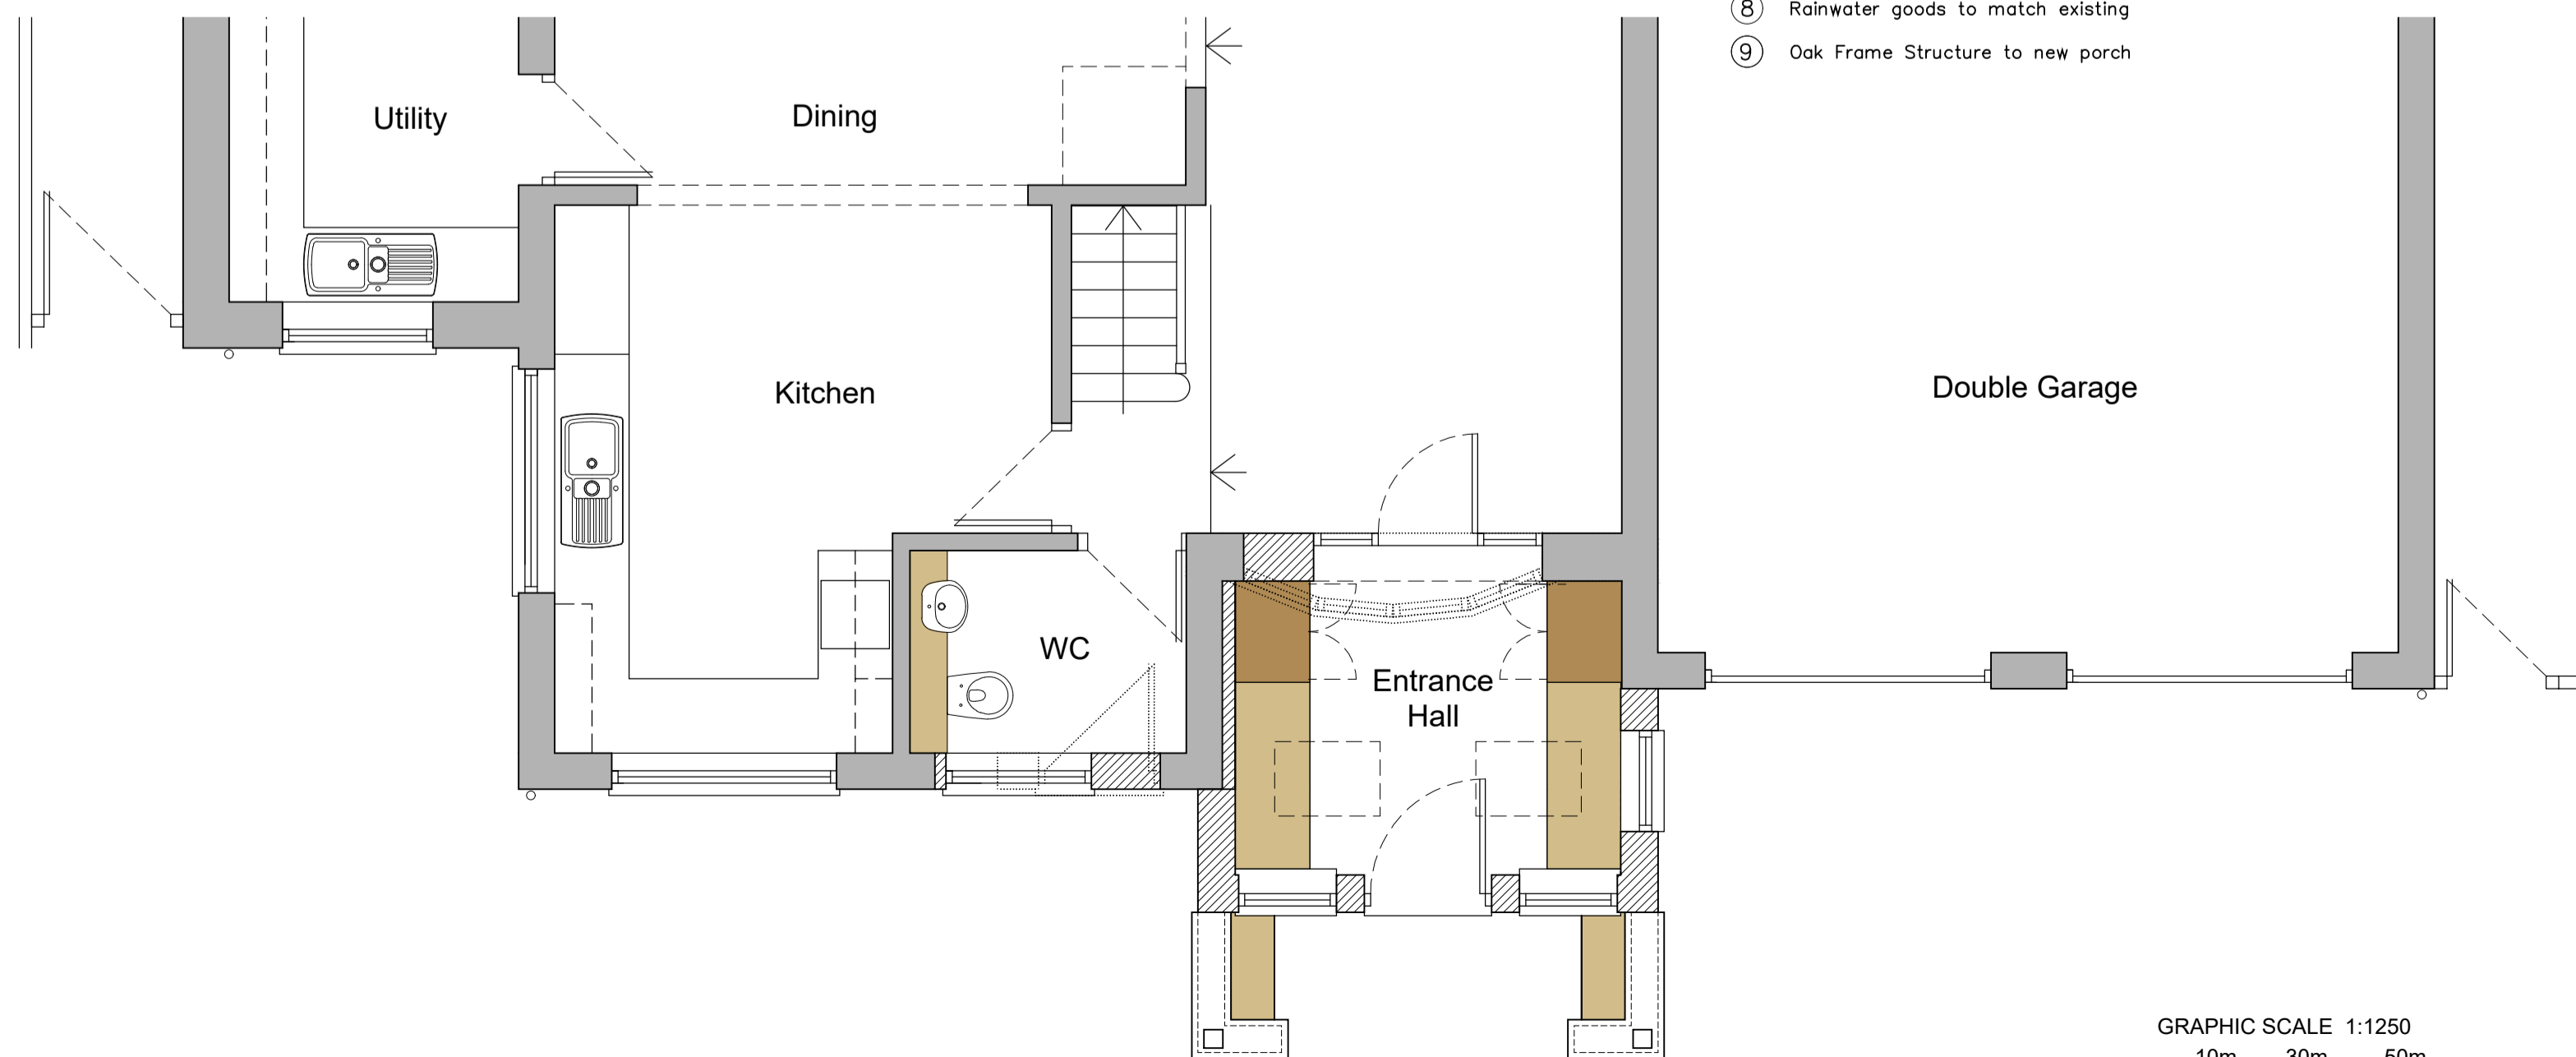

Proposed Ground Floor Plan (1:50)

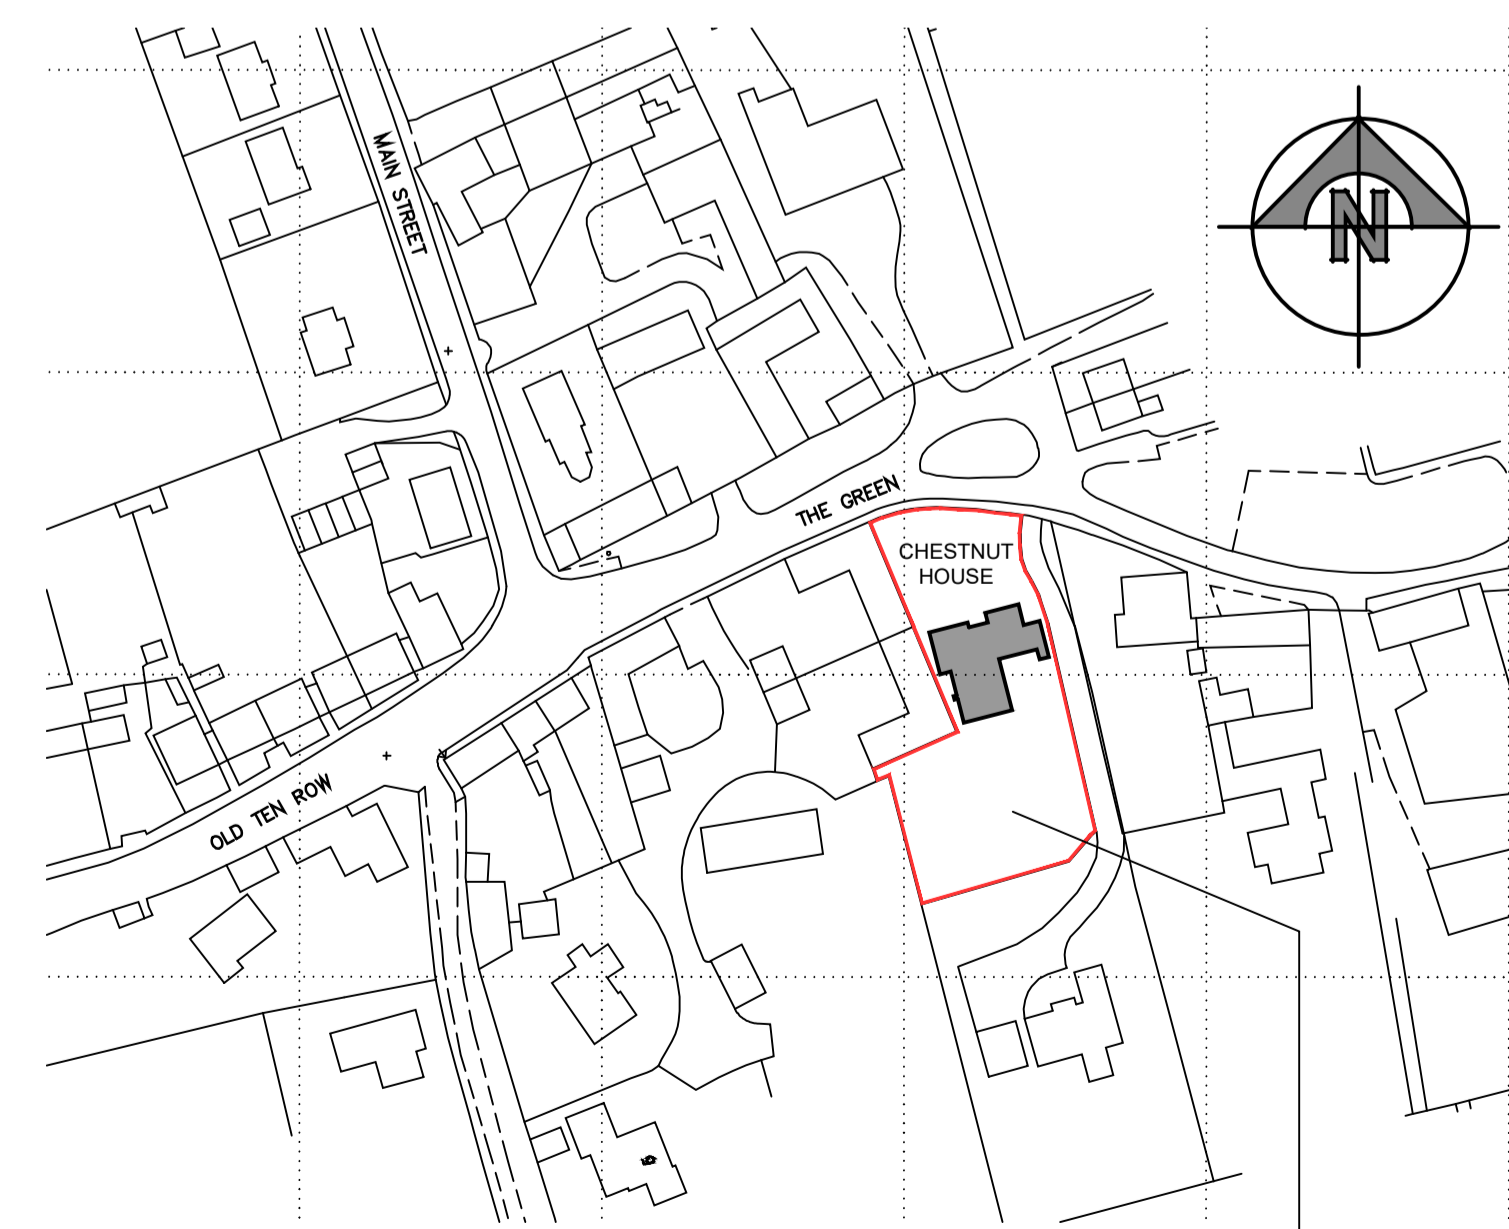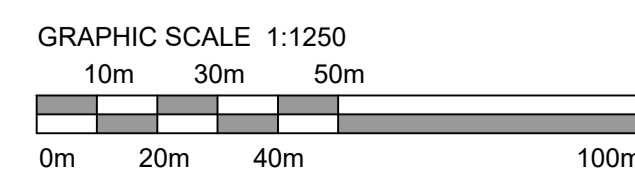

Site Location Plan (1:1250)

• Do not scale this drawing, use only figured dimensions discrepancies to be reported.
REVISION

CLIENT
Miss Kathryn England.

PROJECT
Extension & Alterations to create Porch

ADDRESS
Chestnut House, The Green, Nocton, Lincs

DRAWING
Proposed Plan Layouts, Elevations, Site & Location Plan.

SCALE
1:50, 1:200 & 1:1250 @ A1

DATE
May 2022

DRAWING NUMBER
D.22.02