
 


THIS DRAWING IS NOT TAKEN FROM A FULL MEASURE SURVEY
DO NOT SCALE FROM THIS DRAWING

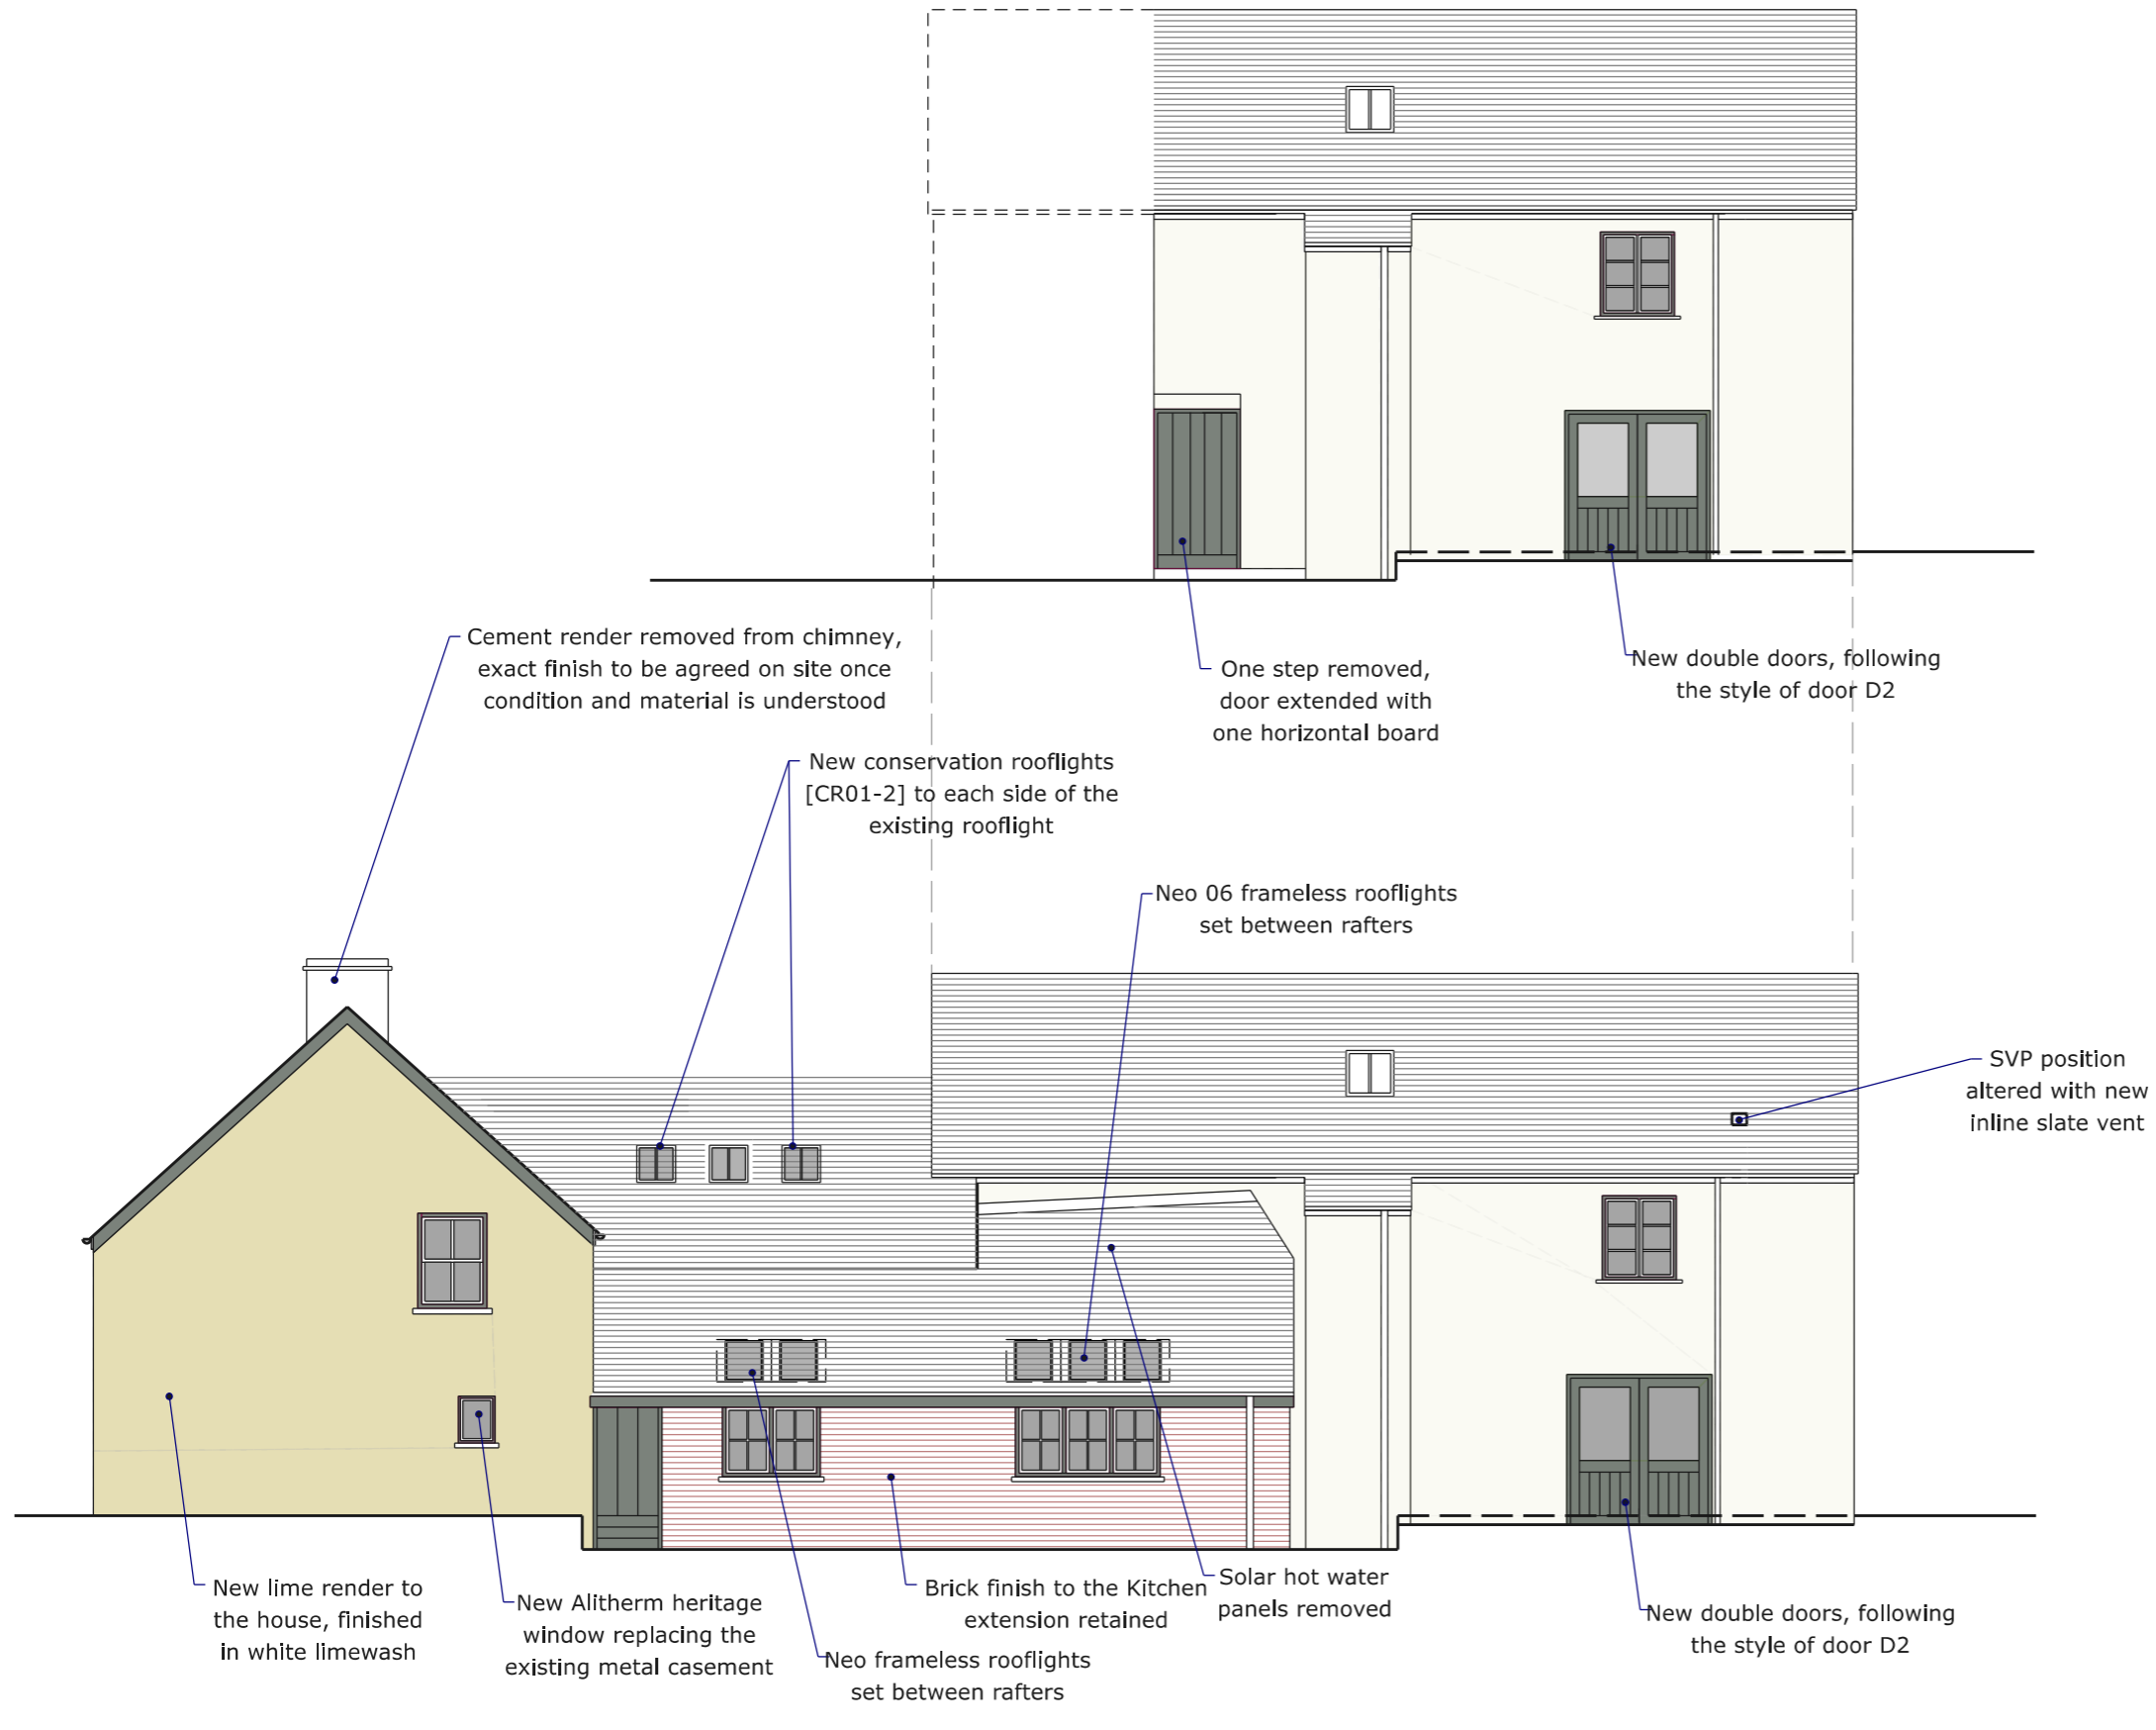

SCALE: 1:100

Revisions:
A - Additional information added

Lamb House, Glasbury
South Elevation - As Proposed
1001.08A 1:100@A3

