


THIS DRAWING IS NOT TAKEN FROM A FULL MEASURE SURVEY
DO NOT SCALE FROM THIS DRAWING

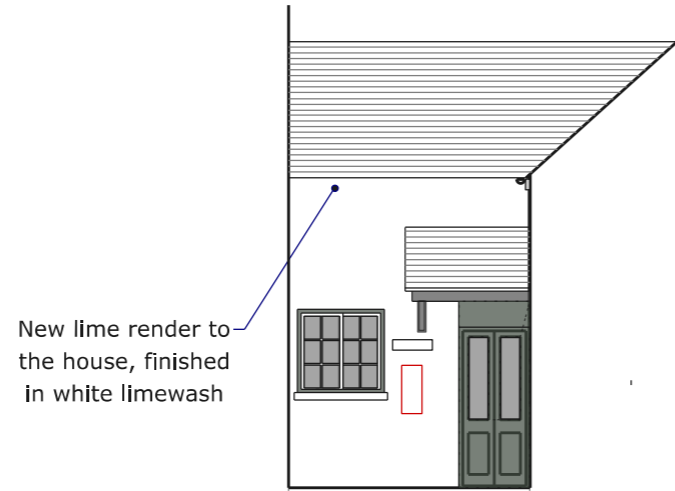


New lime render to the house with yellow ochre limewash



EAST ELEVATION

Bagged finish to the barn walls with off white limewash

Cement render removed from chimney, exact finish to be agreed on site once condition and material is understood

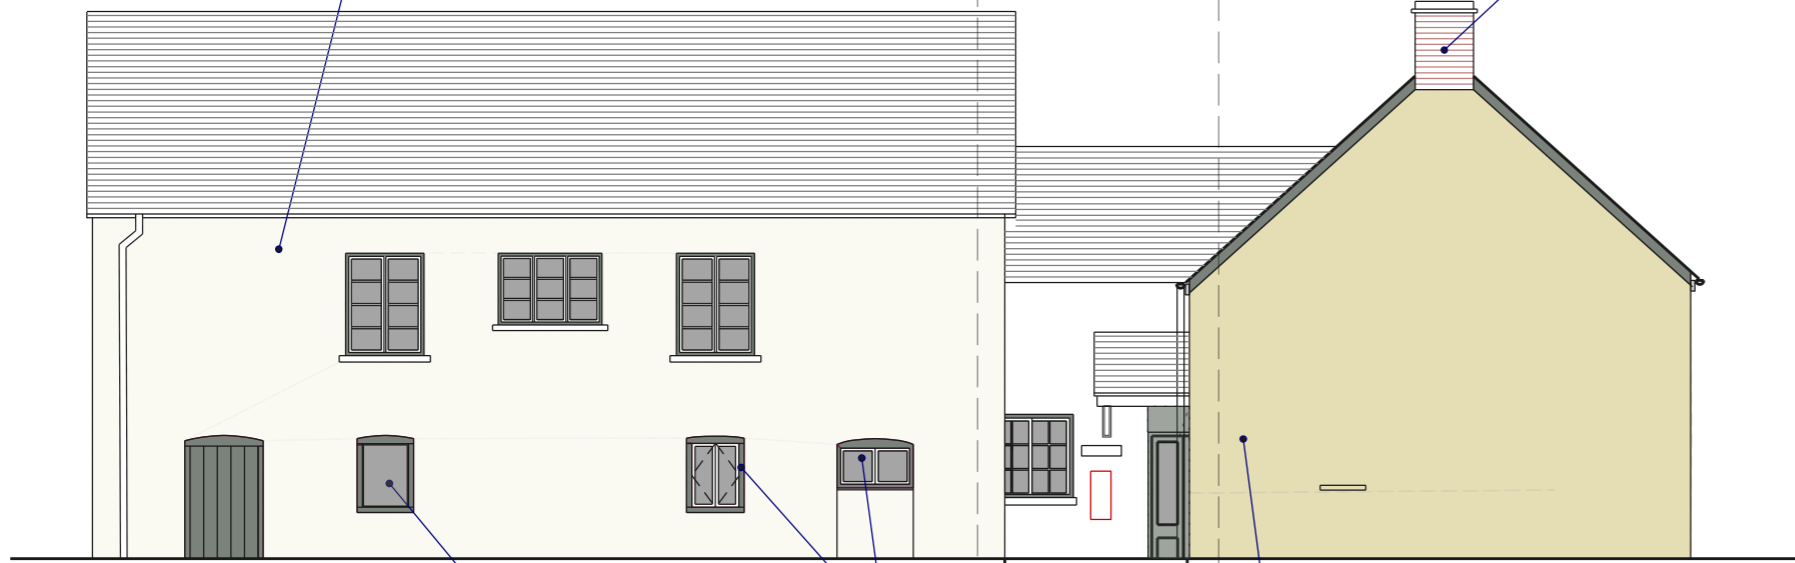


NORTH ELEVATION


Existing frame retained with new slim double glazing unit added directly with the frame

New clear slim double glazed units replacing existing single glazing

New lime render to the house with yellow ochre limewash

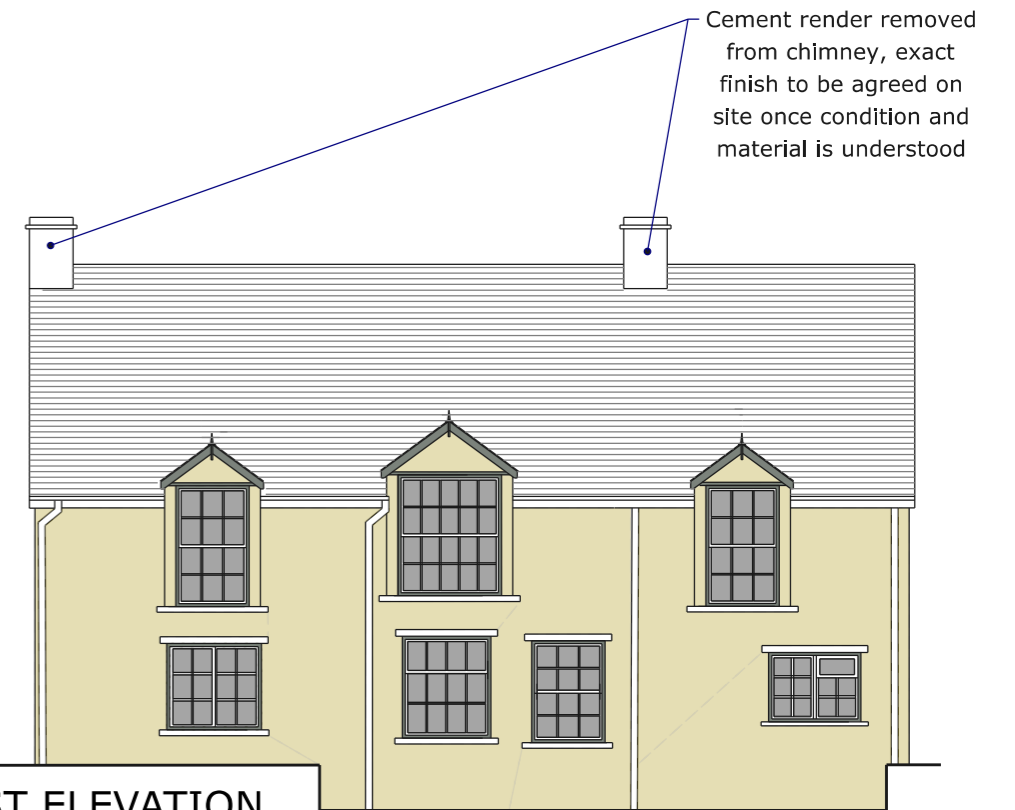

WEST ELEVATION

 

SCALE: 1:100

Revisions:

Lamb House, Glasbury
East, North and West Elevation - As Existing
1001.05 1:100@A3

